

ADD ALTERNATES

ADD ALTERNATE 1 - PARKING LOT A ASPHALT MILL & OVERLAY
IN LIEU OF REMOVING STRIPING, MILL EXISTING 2" ASPHALT AND OVERLAY PARKING LOT, (2,852 SY).
IN LIEU OF REMOVING STRIPING, MILL EXISTING 2" ASPHALT AND OVERLAY BEHIND BOAT RAMP, (231 SY).
CREDIT FOR BASE BID - CLEANING PAVING AND STRIPING REMOVAL

ADD ALTERNATE 2 - PARKING LOT A ASPHALT MILL & OVERLAY
IN LIEU OF REMOVING STRIPING, MILL EXISTING 2" ASPHALT AND OVERLAY PARKING LOT, (959 SY).
IN LIEU OF REMOVING STRIPING, MILL EXISTING 2" ASPHALT AND OVERLAY BEHIND BOAT RAMP, (163 SY).
CREDIT FOR BASE BID - CLEANING PAVING AND STRIPING REMOVAL

ADD ALTERNATE 3 - PARKING LOT A CONCRETE PAVING
IN LIEU OF REMOVING STRIPING, SAW CUT AND REMOVE EXISTING ASPHALT AND BASE TO +/-12", GRADE TO DRAIN, (131 CY).
INSTALL BASE AND 5" CONCRETE PAVING, (394 SY).
CREDIT FOR BASE BID - CLEANING PAVING AND STRIPING REMOVAL


ADD ALTERNATE 4 - BULKHEAD
IN LIEU OF HYDROSEEDING, EXCAVATE AND REMOVE EXISTING SOILS TO 12", GRADE TO DRAIN, (31 CY).
INSTALL BASE AND 4" CONCRETE PAVING, (94 SY).
CREDIT FOR BASE BID - HYDROSEEDING

ADD ALTERNATE 5 - PARKING LOT B CONCRETE PAVING
EXCAVATE AND REMOVE EXISTING SOILS TO 12". GRADE TO DRAIN, (76 CY).
INSTALL BASE AND 5" CONCRETE PAVING, (229 SY).
INSTALL STRIPING AND (4) CONCRETE WHEEL STOPS

ADD ALTERNATE 6 - PARKING LOT B
STRIPE, AND INSTALL (21) NEW CONCRETE WHEEL STOPS.


*** LEGEND ***

	ADD ALTERNATE #1 ASPHALT HMA OVERLAY PER TXDOT STANDARDS		CONCRETE PAVING
	ADD ALTERNATE #2 ASPHALT HMA OVERLAY PER TXDOT STANDARDS		ADD ALTERNATES #3, 4 & 5 CONCRETE PAVING
FINE GRADE AND HYDROSEED ALL DISTURBED AREAS			

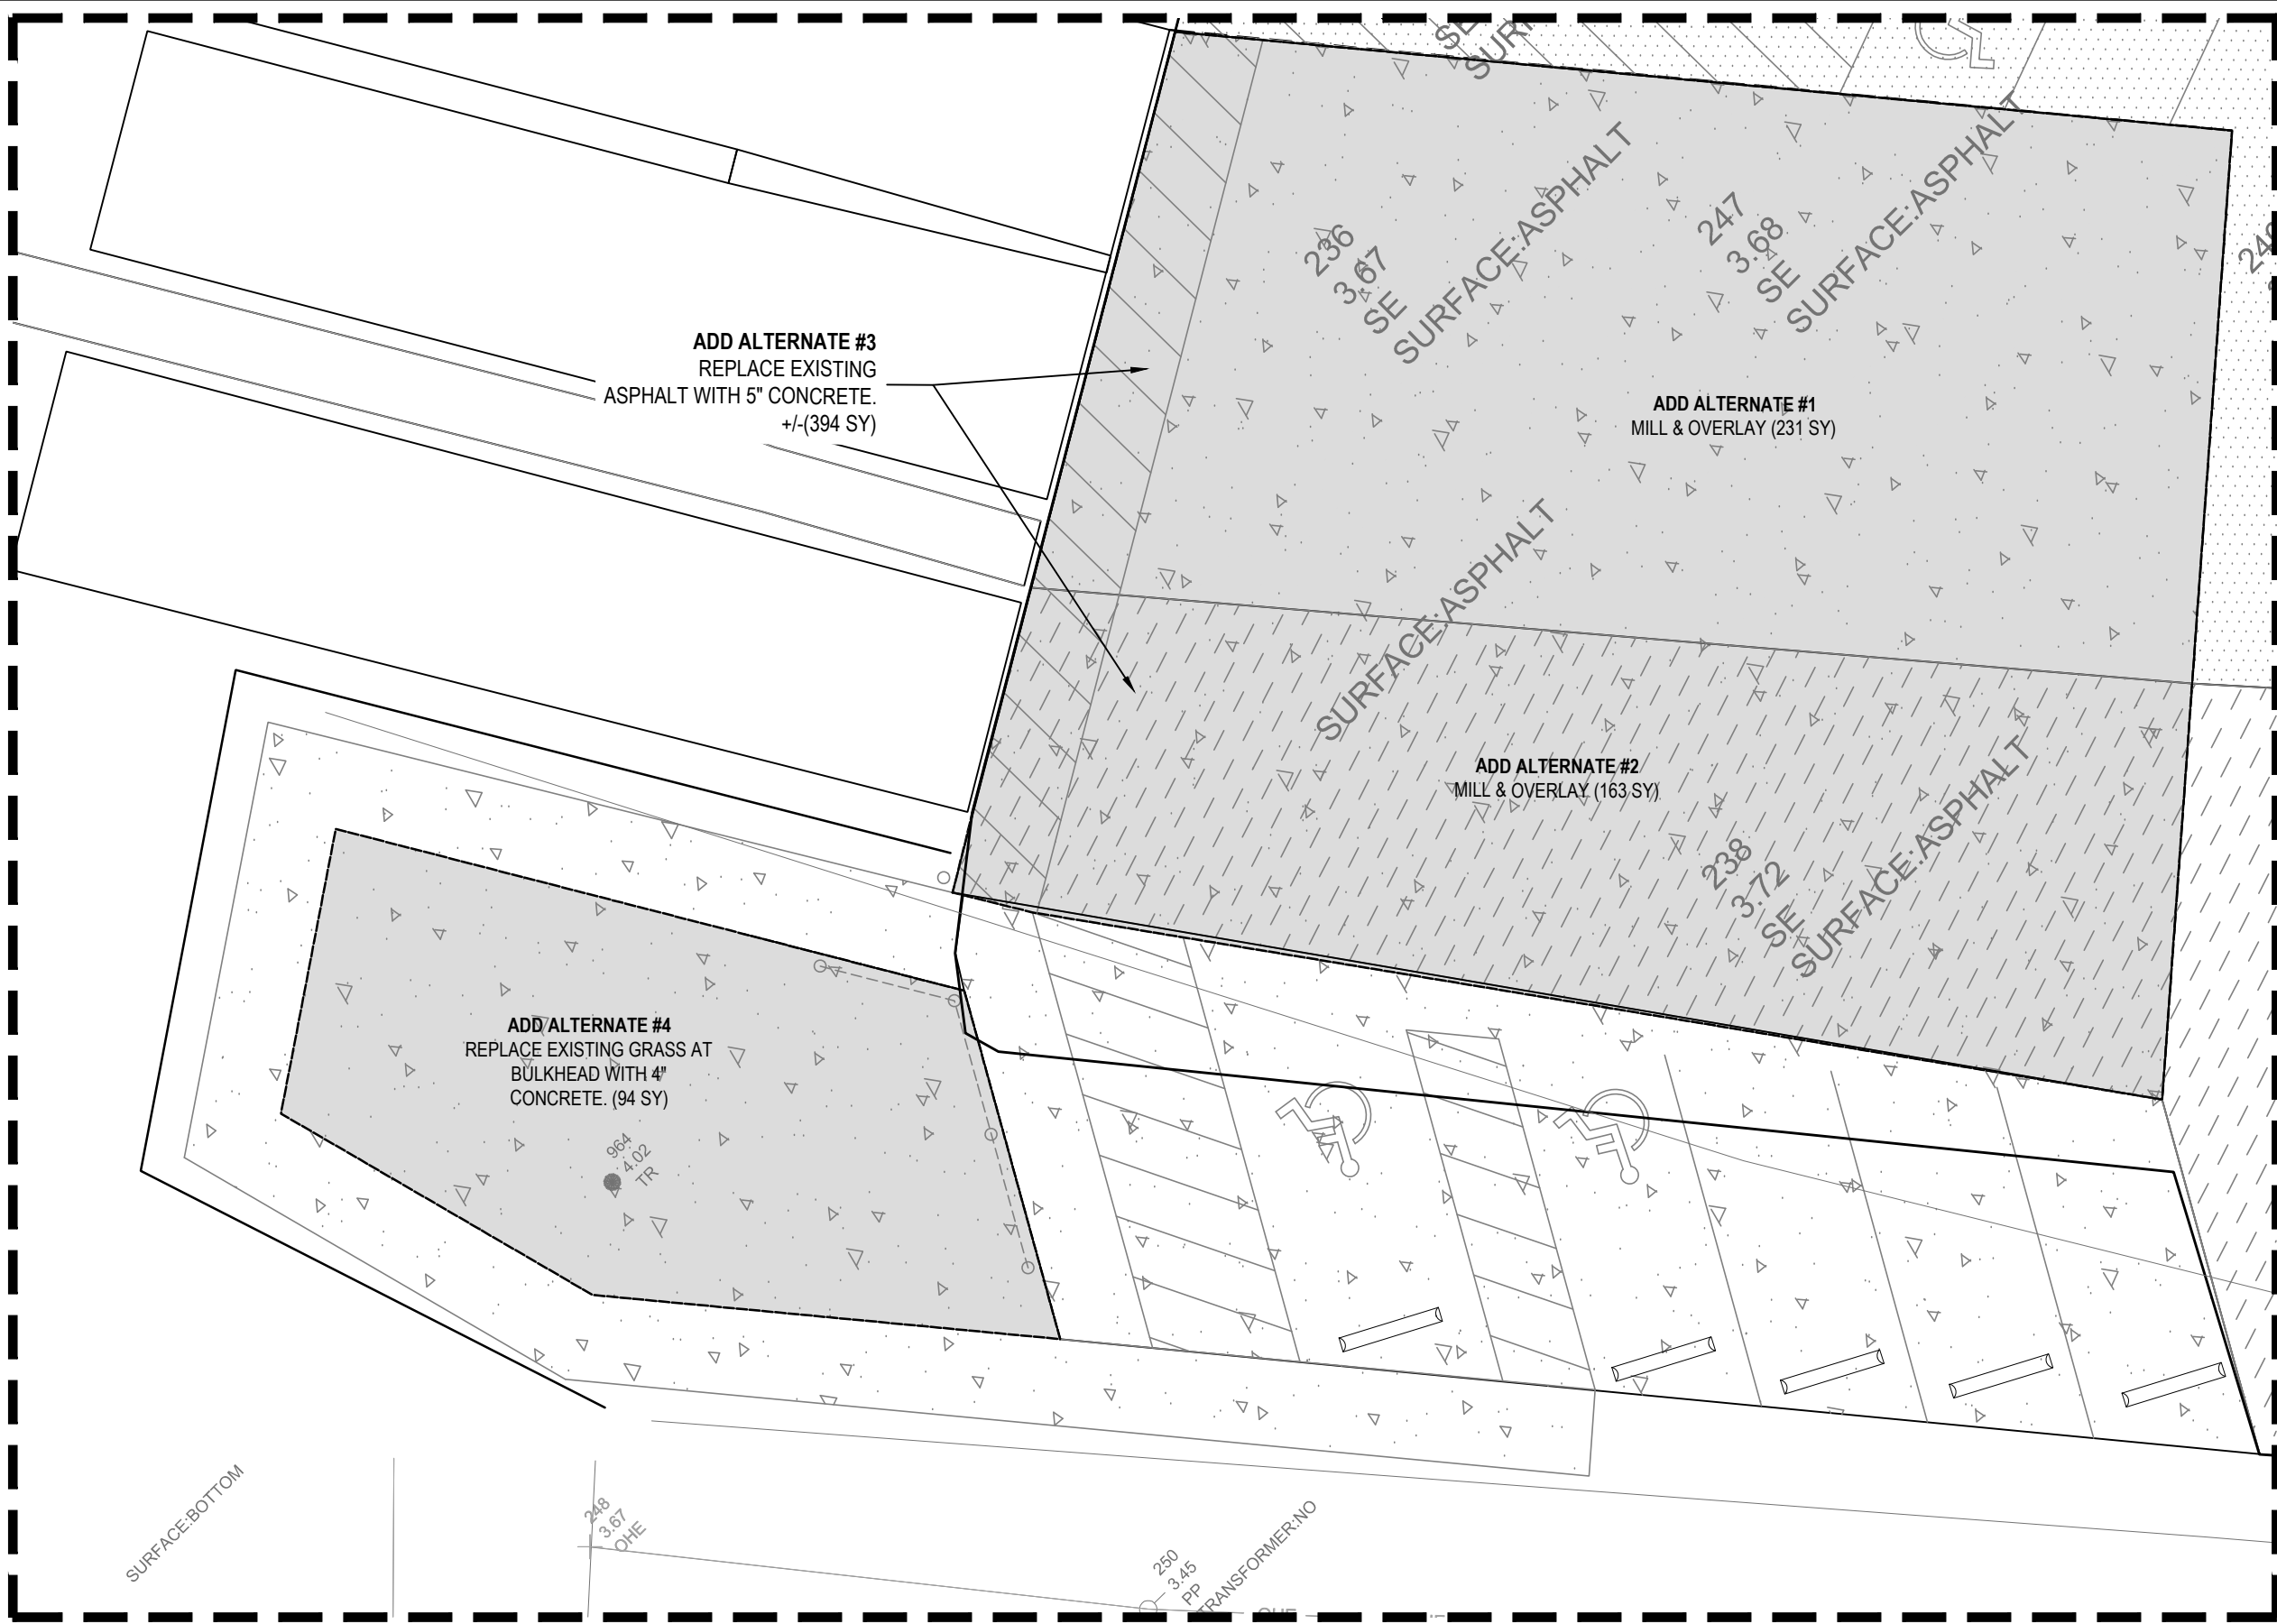


C4

ENLARGED SITE PLAN - ADD ALTERNATES

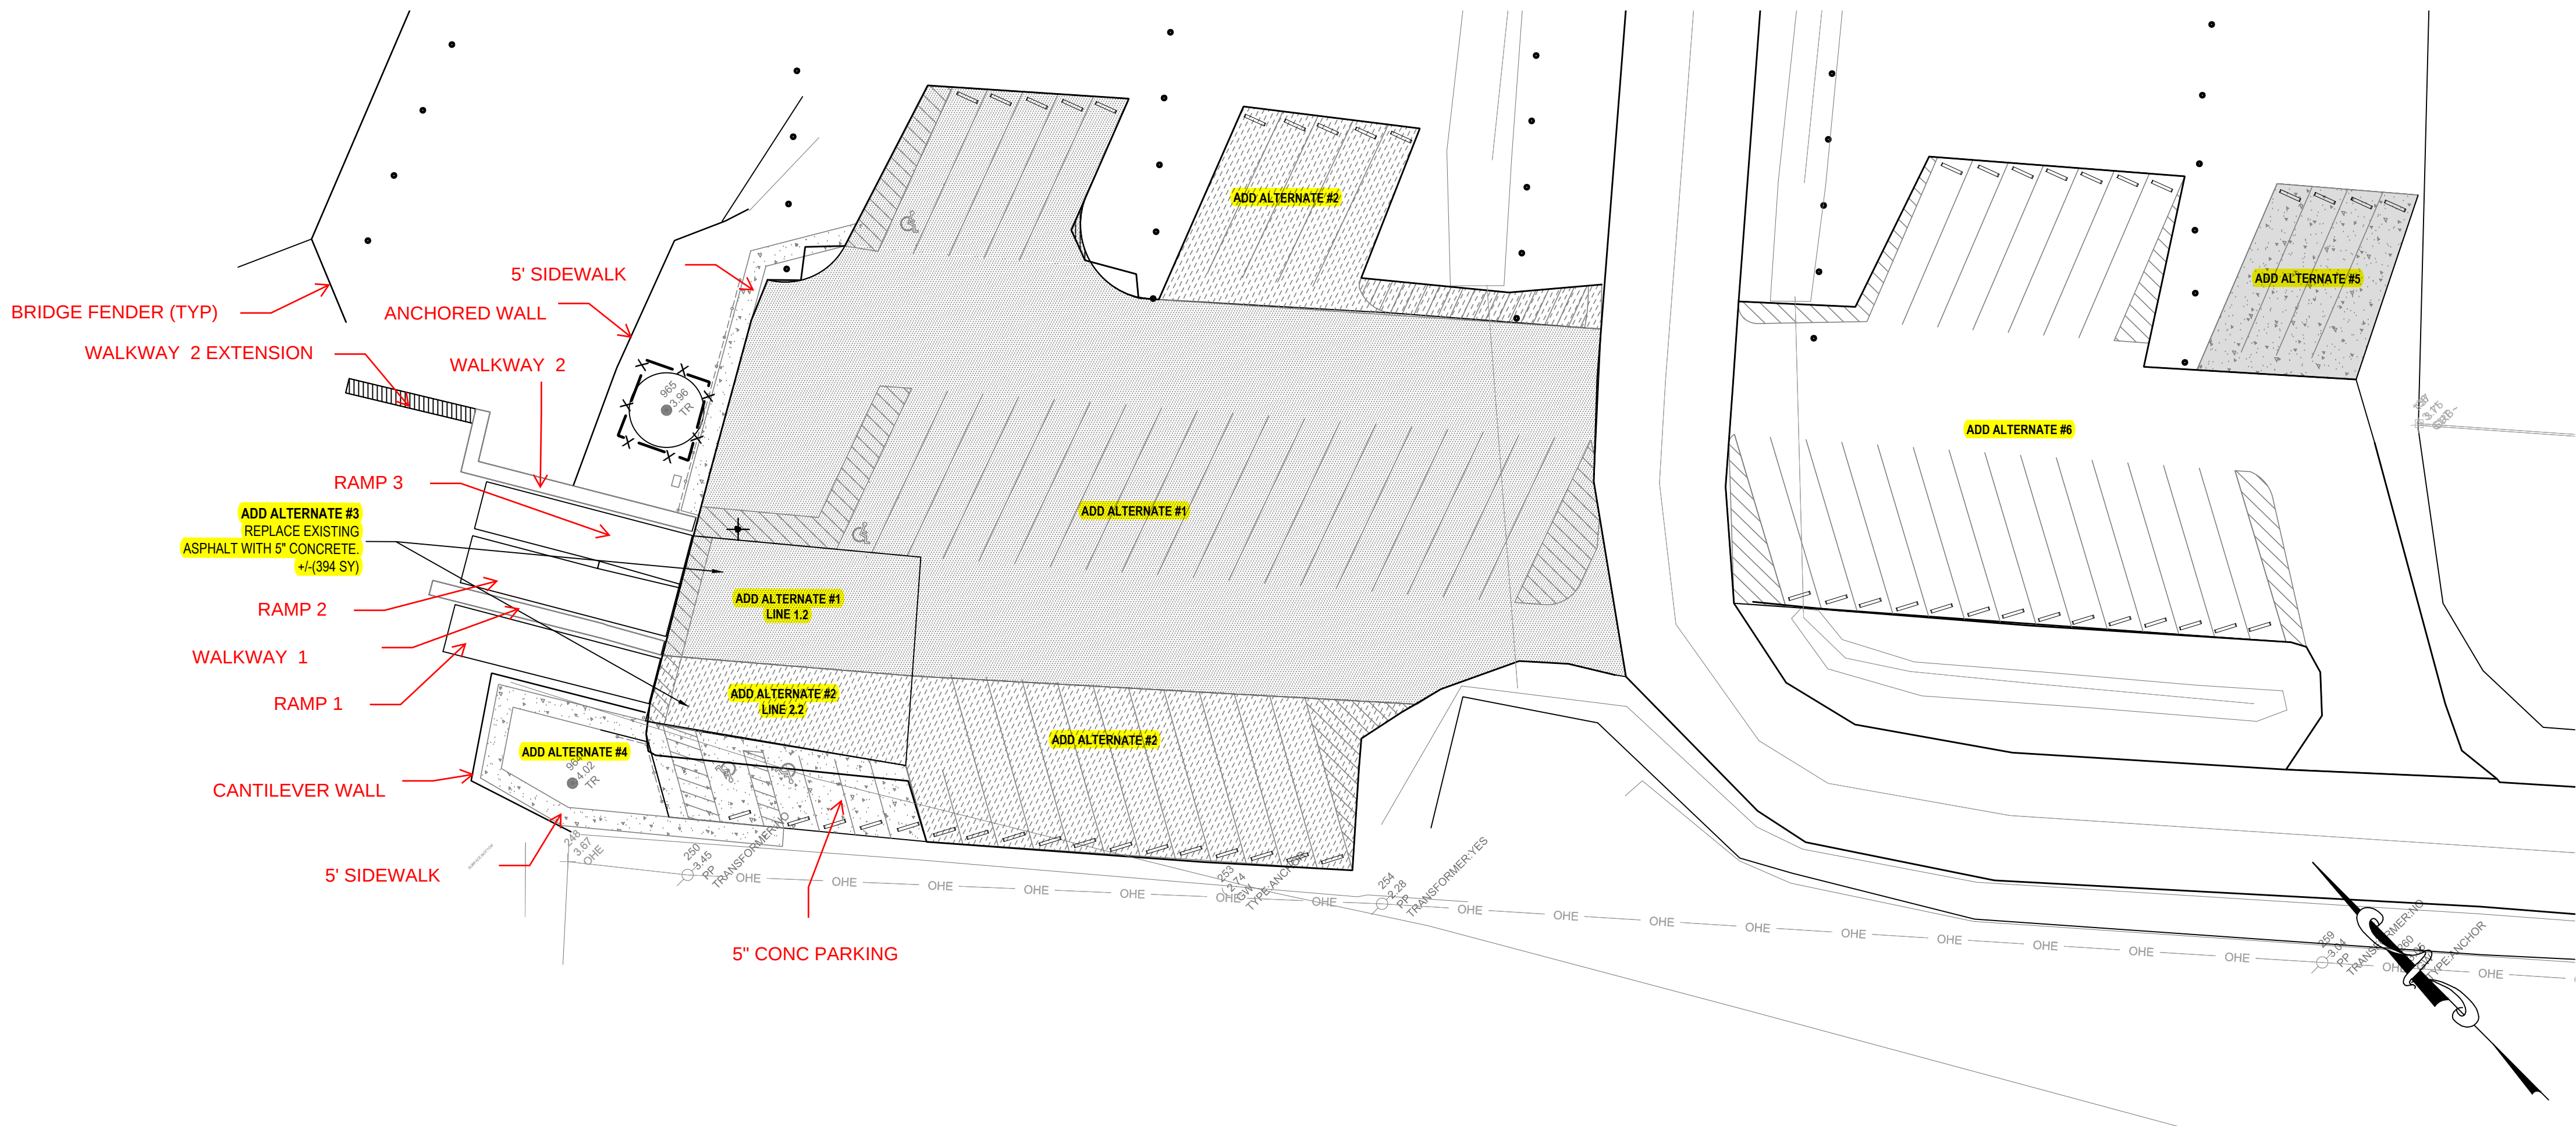

A1

SITE PLAN - ADD ALTERNATES

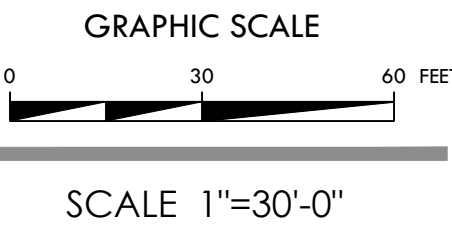

FOR INFORMATIONAL USE ONLY

SEAL:

FM 270 PUBLIC BOAT RAMP
2913 MARINER DRIVE
LEAGUE CITY, TEXAS 77573

1 INCH
IF THIS LINE DOES NOT MEASURE ONE
INCH THIS DRAWING IS NOT TO SCALE
AND SHOULD NOT BE SCALED FOR
DIMENSIONAL INFORMATION.

PROJECT NUMBER:

1144.003

ISSUE DATES:

BID SET 05-06-2026

ADDENDUM 01 05-28-2026

DRAWN BY:
CTW, PDK

CHECKED BY:
CTW

SHEET NO.:

SITE PLAN

COPYRIGHT©2026