



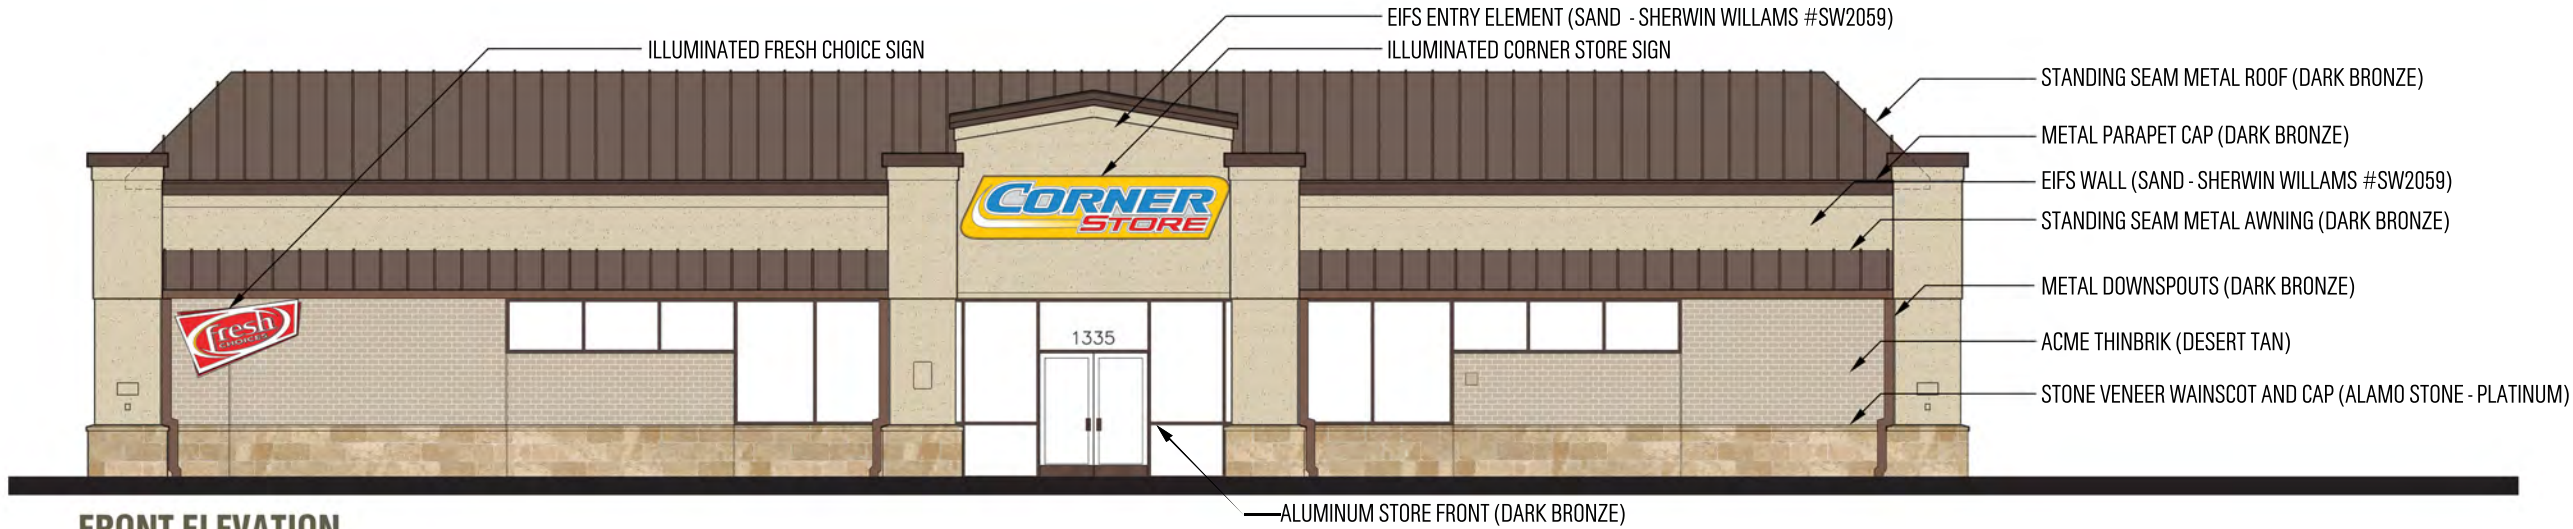

FRONT ELEVATION

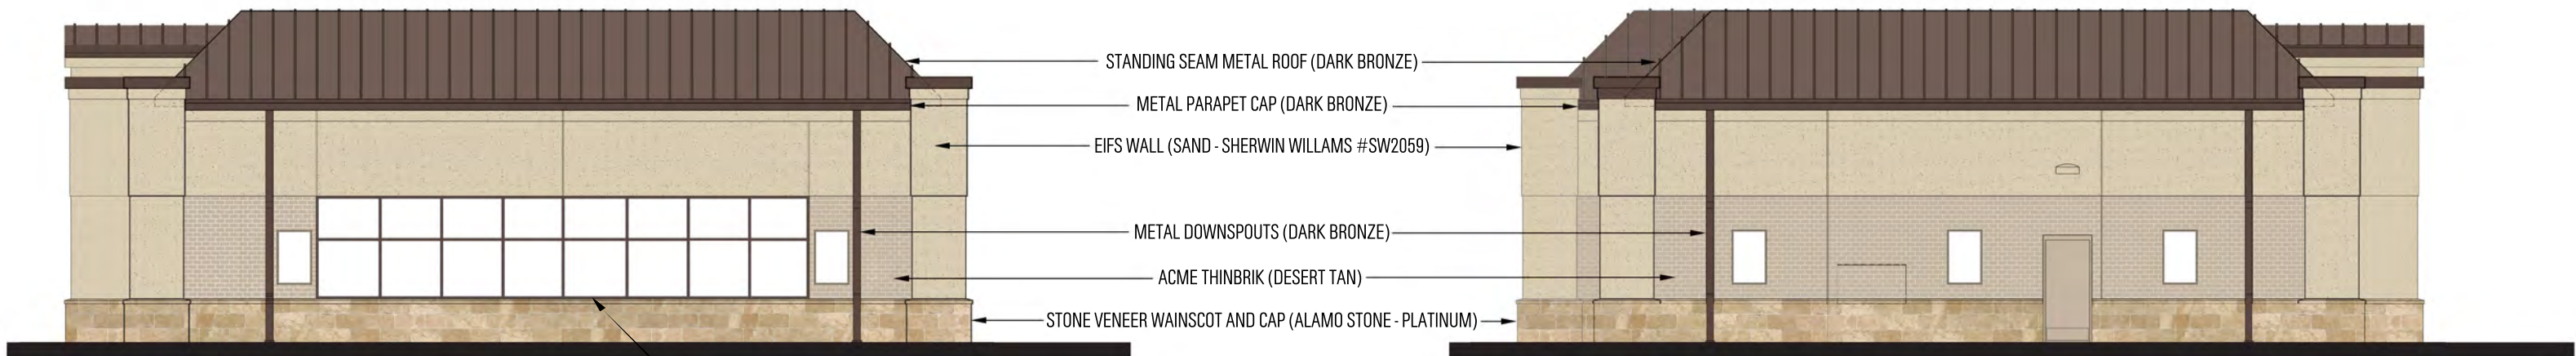

SIDE ELEVATION

SIDE ELEVATION



BACK ELEVATION



CST 4650 PROTOTYPE

CST CORNER STORE 1914

1523

BUILDING ELEVATIONS - R0

COPYRIGHT © 2015
MICHAEL IMBIMBO INC
ALL RIGHTS RESERVED



SEPTEMBER 11, 2015

MICHAEL IMBIMBO INC.
architects

16500 SAN PEDRO STE 235 | MICHAELIMBIMO.COM
SAN ANTONIO TEXAS 78232 | 210 | 403 3636



FRONT CARWASH ELEVATION




NON-ILLUMINATED GRAPHIC ON ACM PANEL

METAL PARAPET CAP
(DARK BRONZE)

STUCCO FOAM PROFILE
(SHERWIN WILLIAMS SW#2059-SAND)

STONE VENEER WAINSCOT AND CAP
(ALAMO STONE PLATINUM)

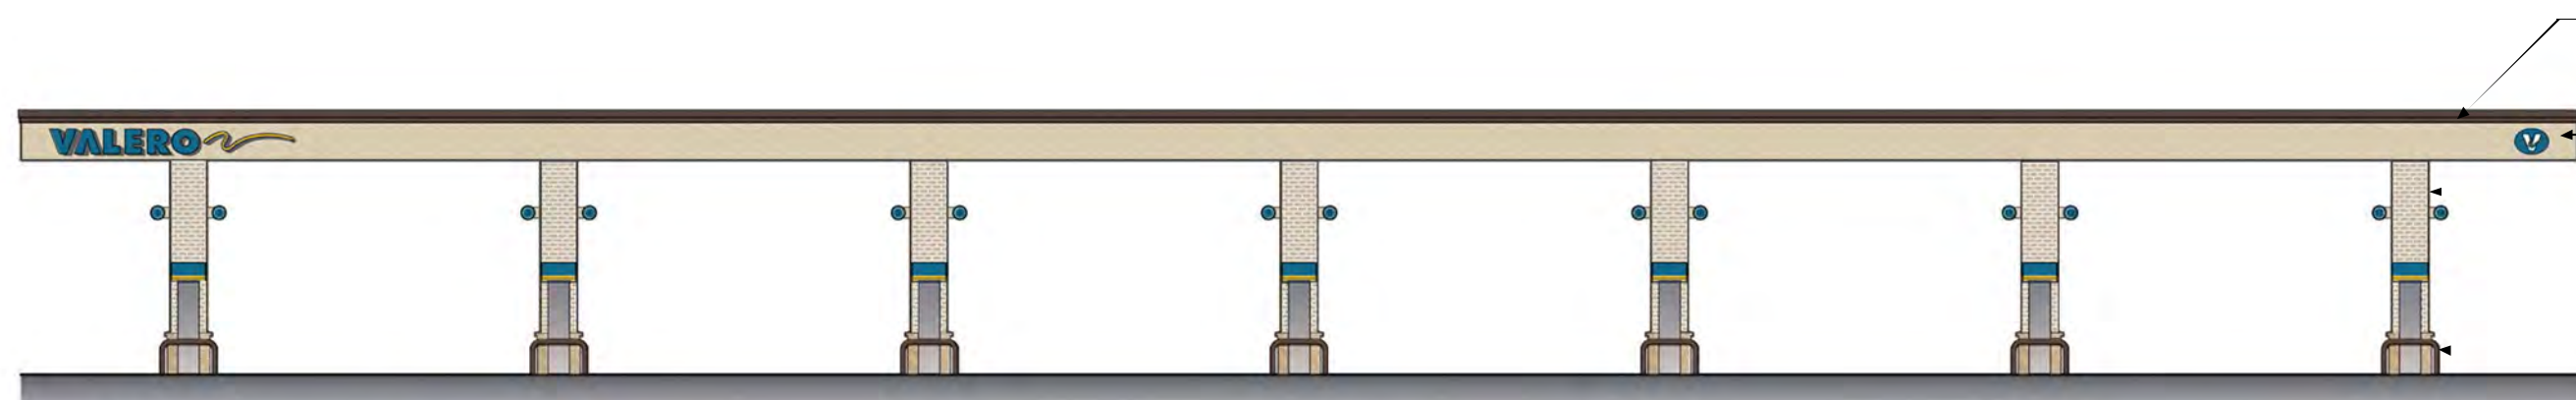


FRONT CANOPY ELEVATION

METAL FASCIA CAP
(DARK BRONZE)

FASCIA - TEXTURED PAINT
(SHERWIN WILLIAMS SW#2059-SAND)

ACME THIN BRIK
(DESERT TAN)

METAL BOLLARD
(DARK BRONZE)

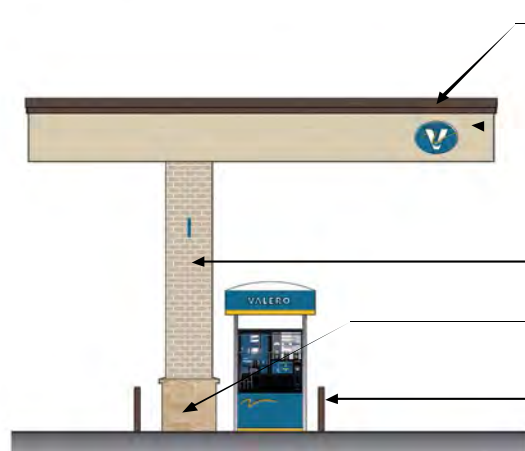

SIDE CANOPY ELEVATION


METAL FASCIA CAP
(DARK BRONZE)

FASCIA - TEXTURED PAINT
(SHERWIN WILLIAMS SW#2059-SAND)

ACME THIN BRIK
(DESERT TAN)

STONE VENEER WAINSCOT AND CAP
(ALAMO STONE PLATINUM)


METAL BOLLARD
(DARK BRONZE)

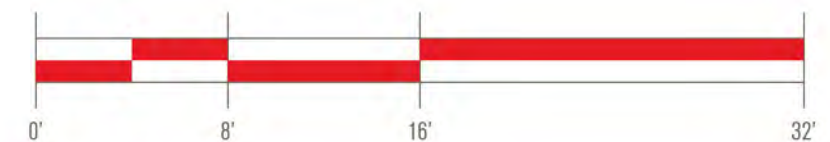


SEPTEMBER 11, 2015

MICHAEL IMBIMBO INC.
architects

16500 SAN PEDRO STE 235 | MICHAELIMBIMBO.COM
SAN ANTONIO TEXAS 78232 | 210 403 3636

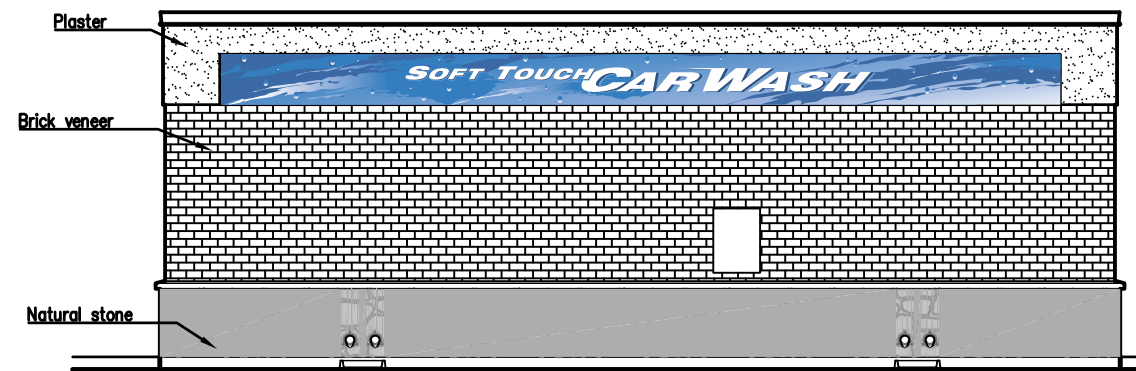

C2 CW WEST ELEVATION (EAST SIM.)
SCALE: 1/4"=1'-0"

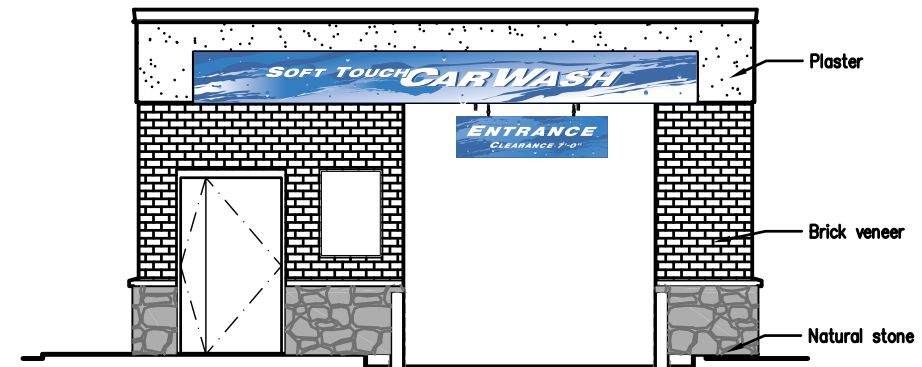



C3 CW SOUTH ELEVATION
SCALE: 1/4"=1'-0"




C4 CW NORTH ELEVATION
SCALE: 1/4"=1'-0"




NTI #1914
1625 LEAGUE CITY PKWY
LEAGUE CITY, TX

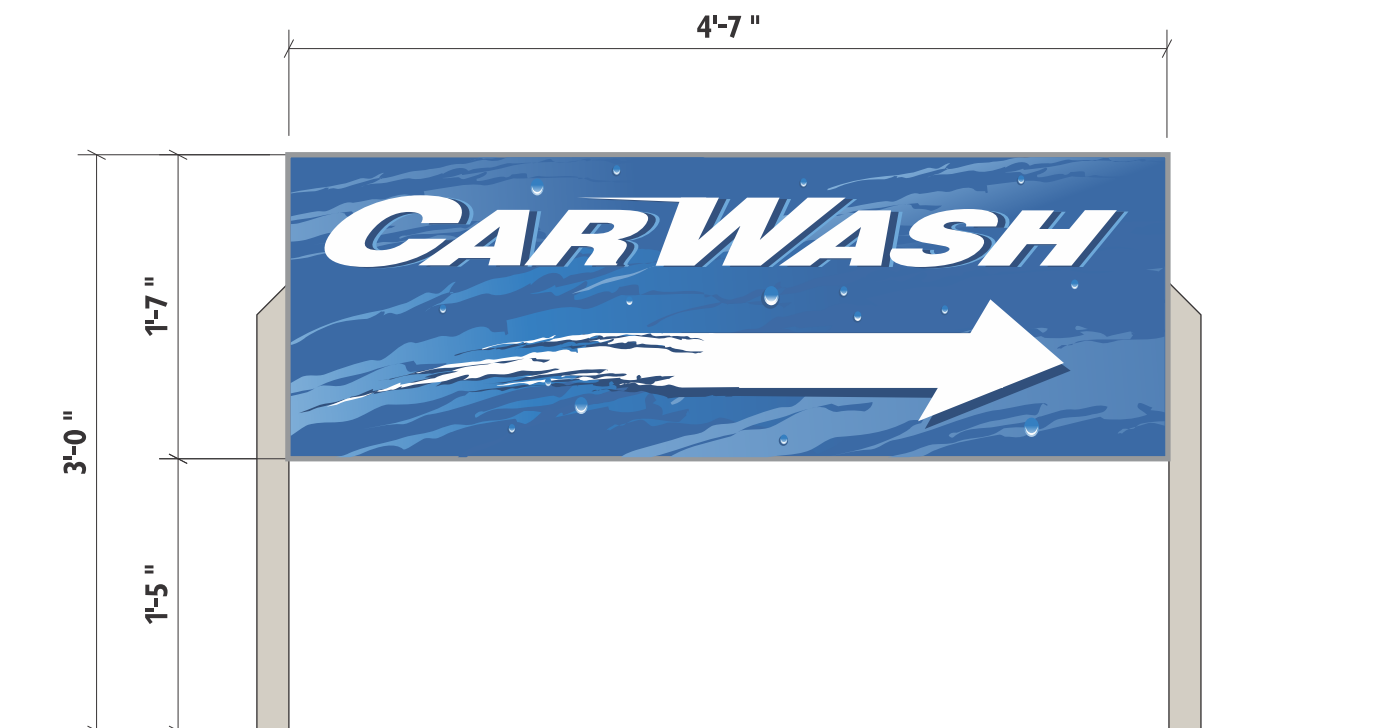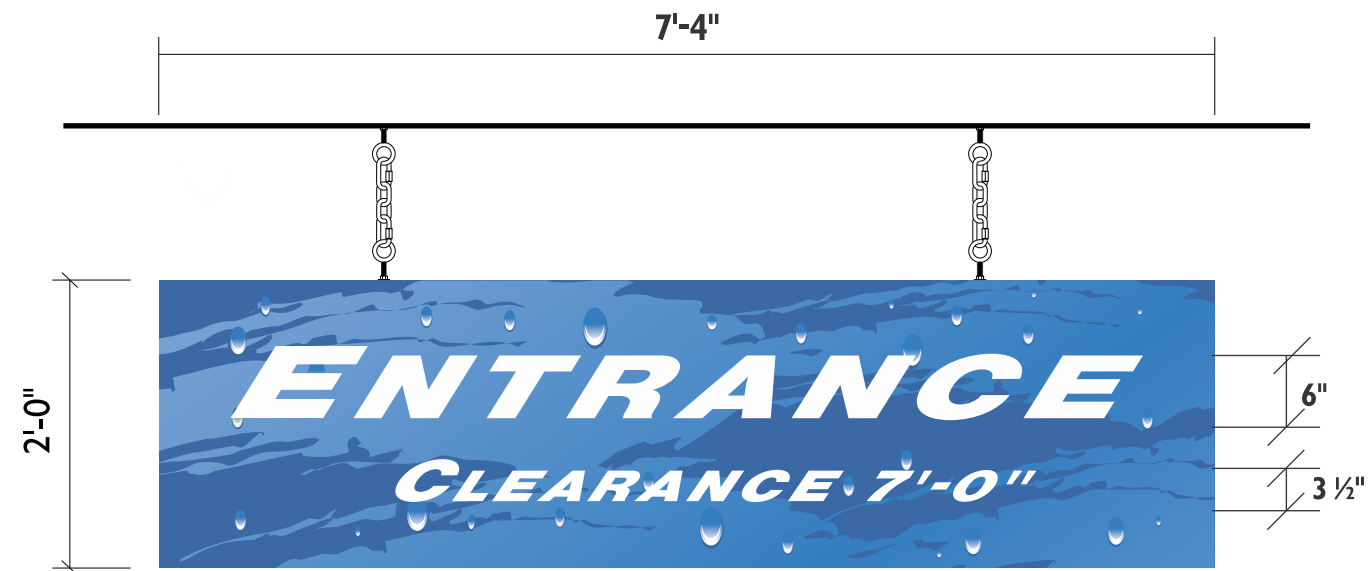

NTI #1914
1625 LEAGUE CITY PKWY
LEAGUE CITY, TX

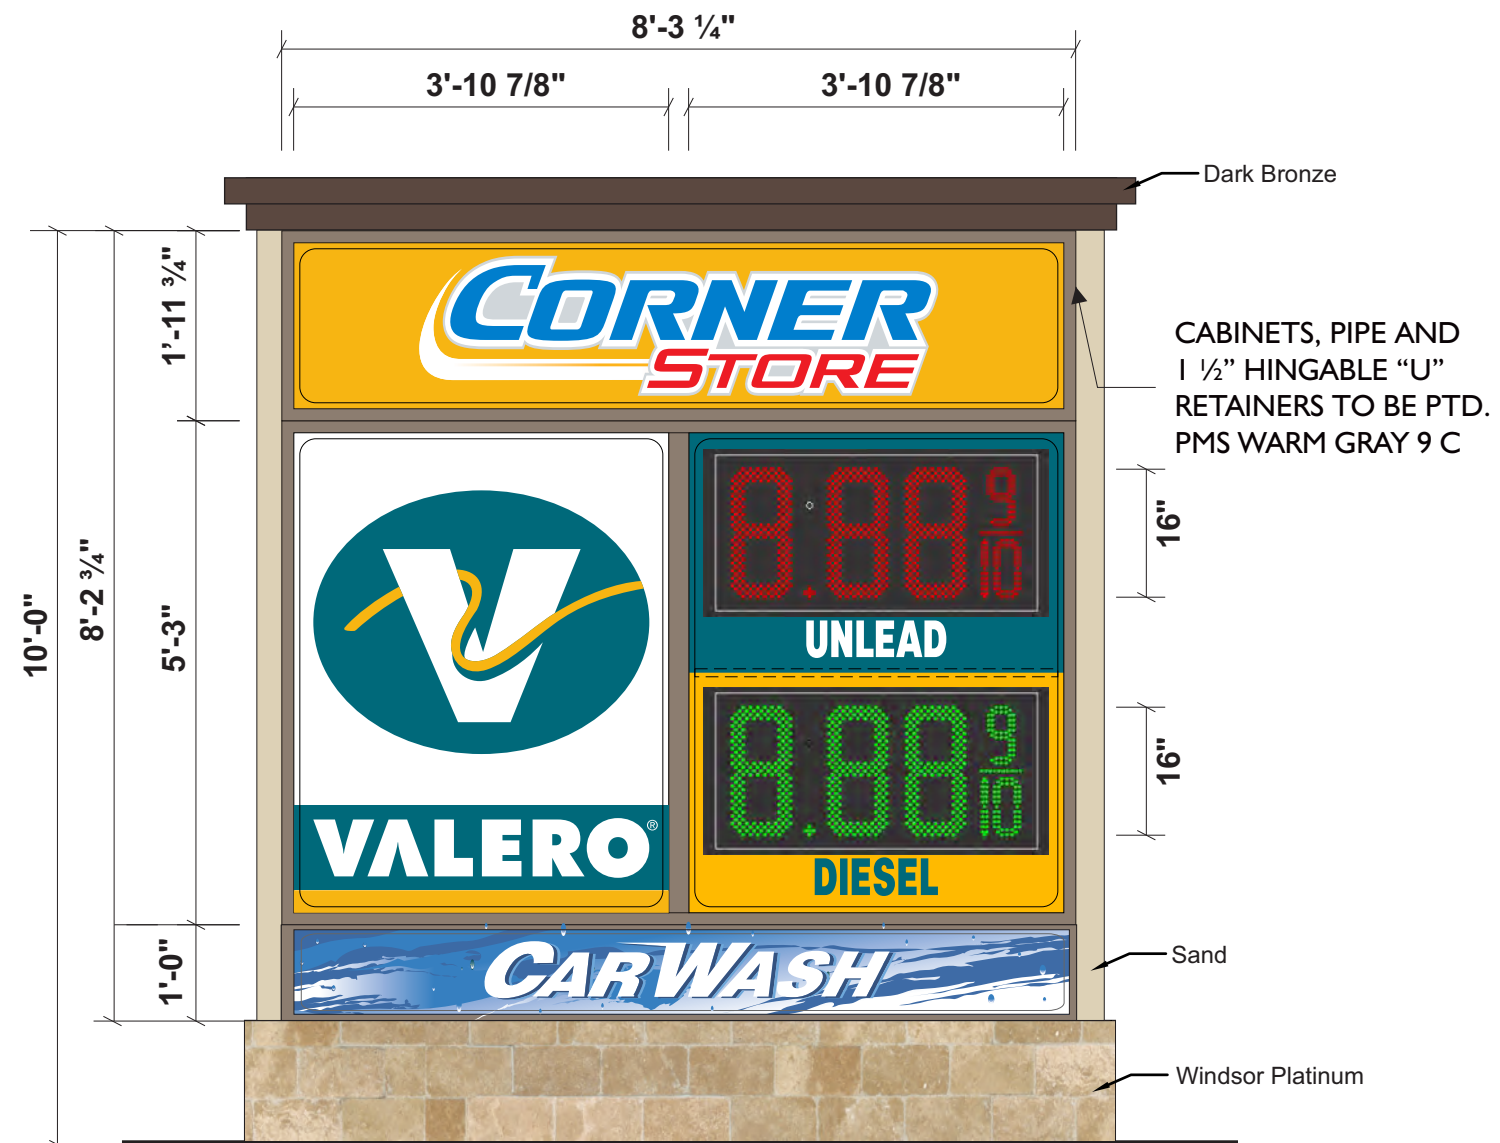

CST COLOR SPECS.				
				
PMS 485 C A9324-T LT. TOMATO RED	PMS 3005 C A9651-T PROCESS BLUE	A9140-T SUNFLOWER	WHITE	A9011-T WINTER SKY
VALERO COLOR SPECS.				
				
3M 3630-7127 PMS 315 C TEAL	WHITE	3M 3630-25 PMS 123 C YELLOW	PMS WARM GRAY 9 C	

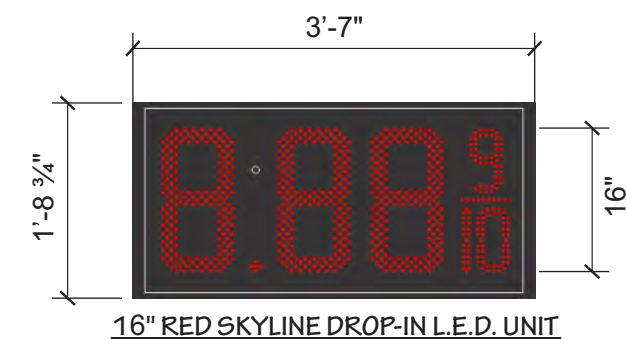

Masonry to match building elevation



NTI #1914
1625 LEAGUE CITY PKWY
LEAGUE CITY, TX