


SOUTH SHORE LAKES APARTMENTS


- SURVEY NOTES:**
1. THIS TRACT DOES NOT LIE WITHIN THE 100 YEAR FLOOD PLAIN ACCORDING TO FEMA MAP NO. 485488 0011 D DATED 9/22/99 (ZONE X500)
 2. PROJECT BENCHMARK
NGS PID AW1583
ELEVATION 12.53 FEET NAVD 88
 3. TEMPORARY BENCHMARKS

TBM #1
SQUARE CUT IN CONCRETE FOUNDATION AT BASE OF TRANSMISSION TOWER
ELEVATION 9.84 FEET NAVD 88
 4. THE LOCATIONS OF UNDERGROUND UTILITIES AS SHOWN HEREON ARE BASED ON ABOVEGROUND STRUCTURES. LOCATIONS OF UNDERGROUND UTILITIES/STRUCTURES MAY VARY FROM LOCATIONS SHOWN HEREON. ADDITIONAL BURIED UTILITIES/STRUCTURES MAY BE ENCOUNTERED. NO EXCAVATIONS WERE MADE DURING THE PROGRESS OF THIS SURVEY TO LOCATE BURIED UTILITIES/STRUCTURES.

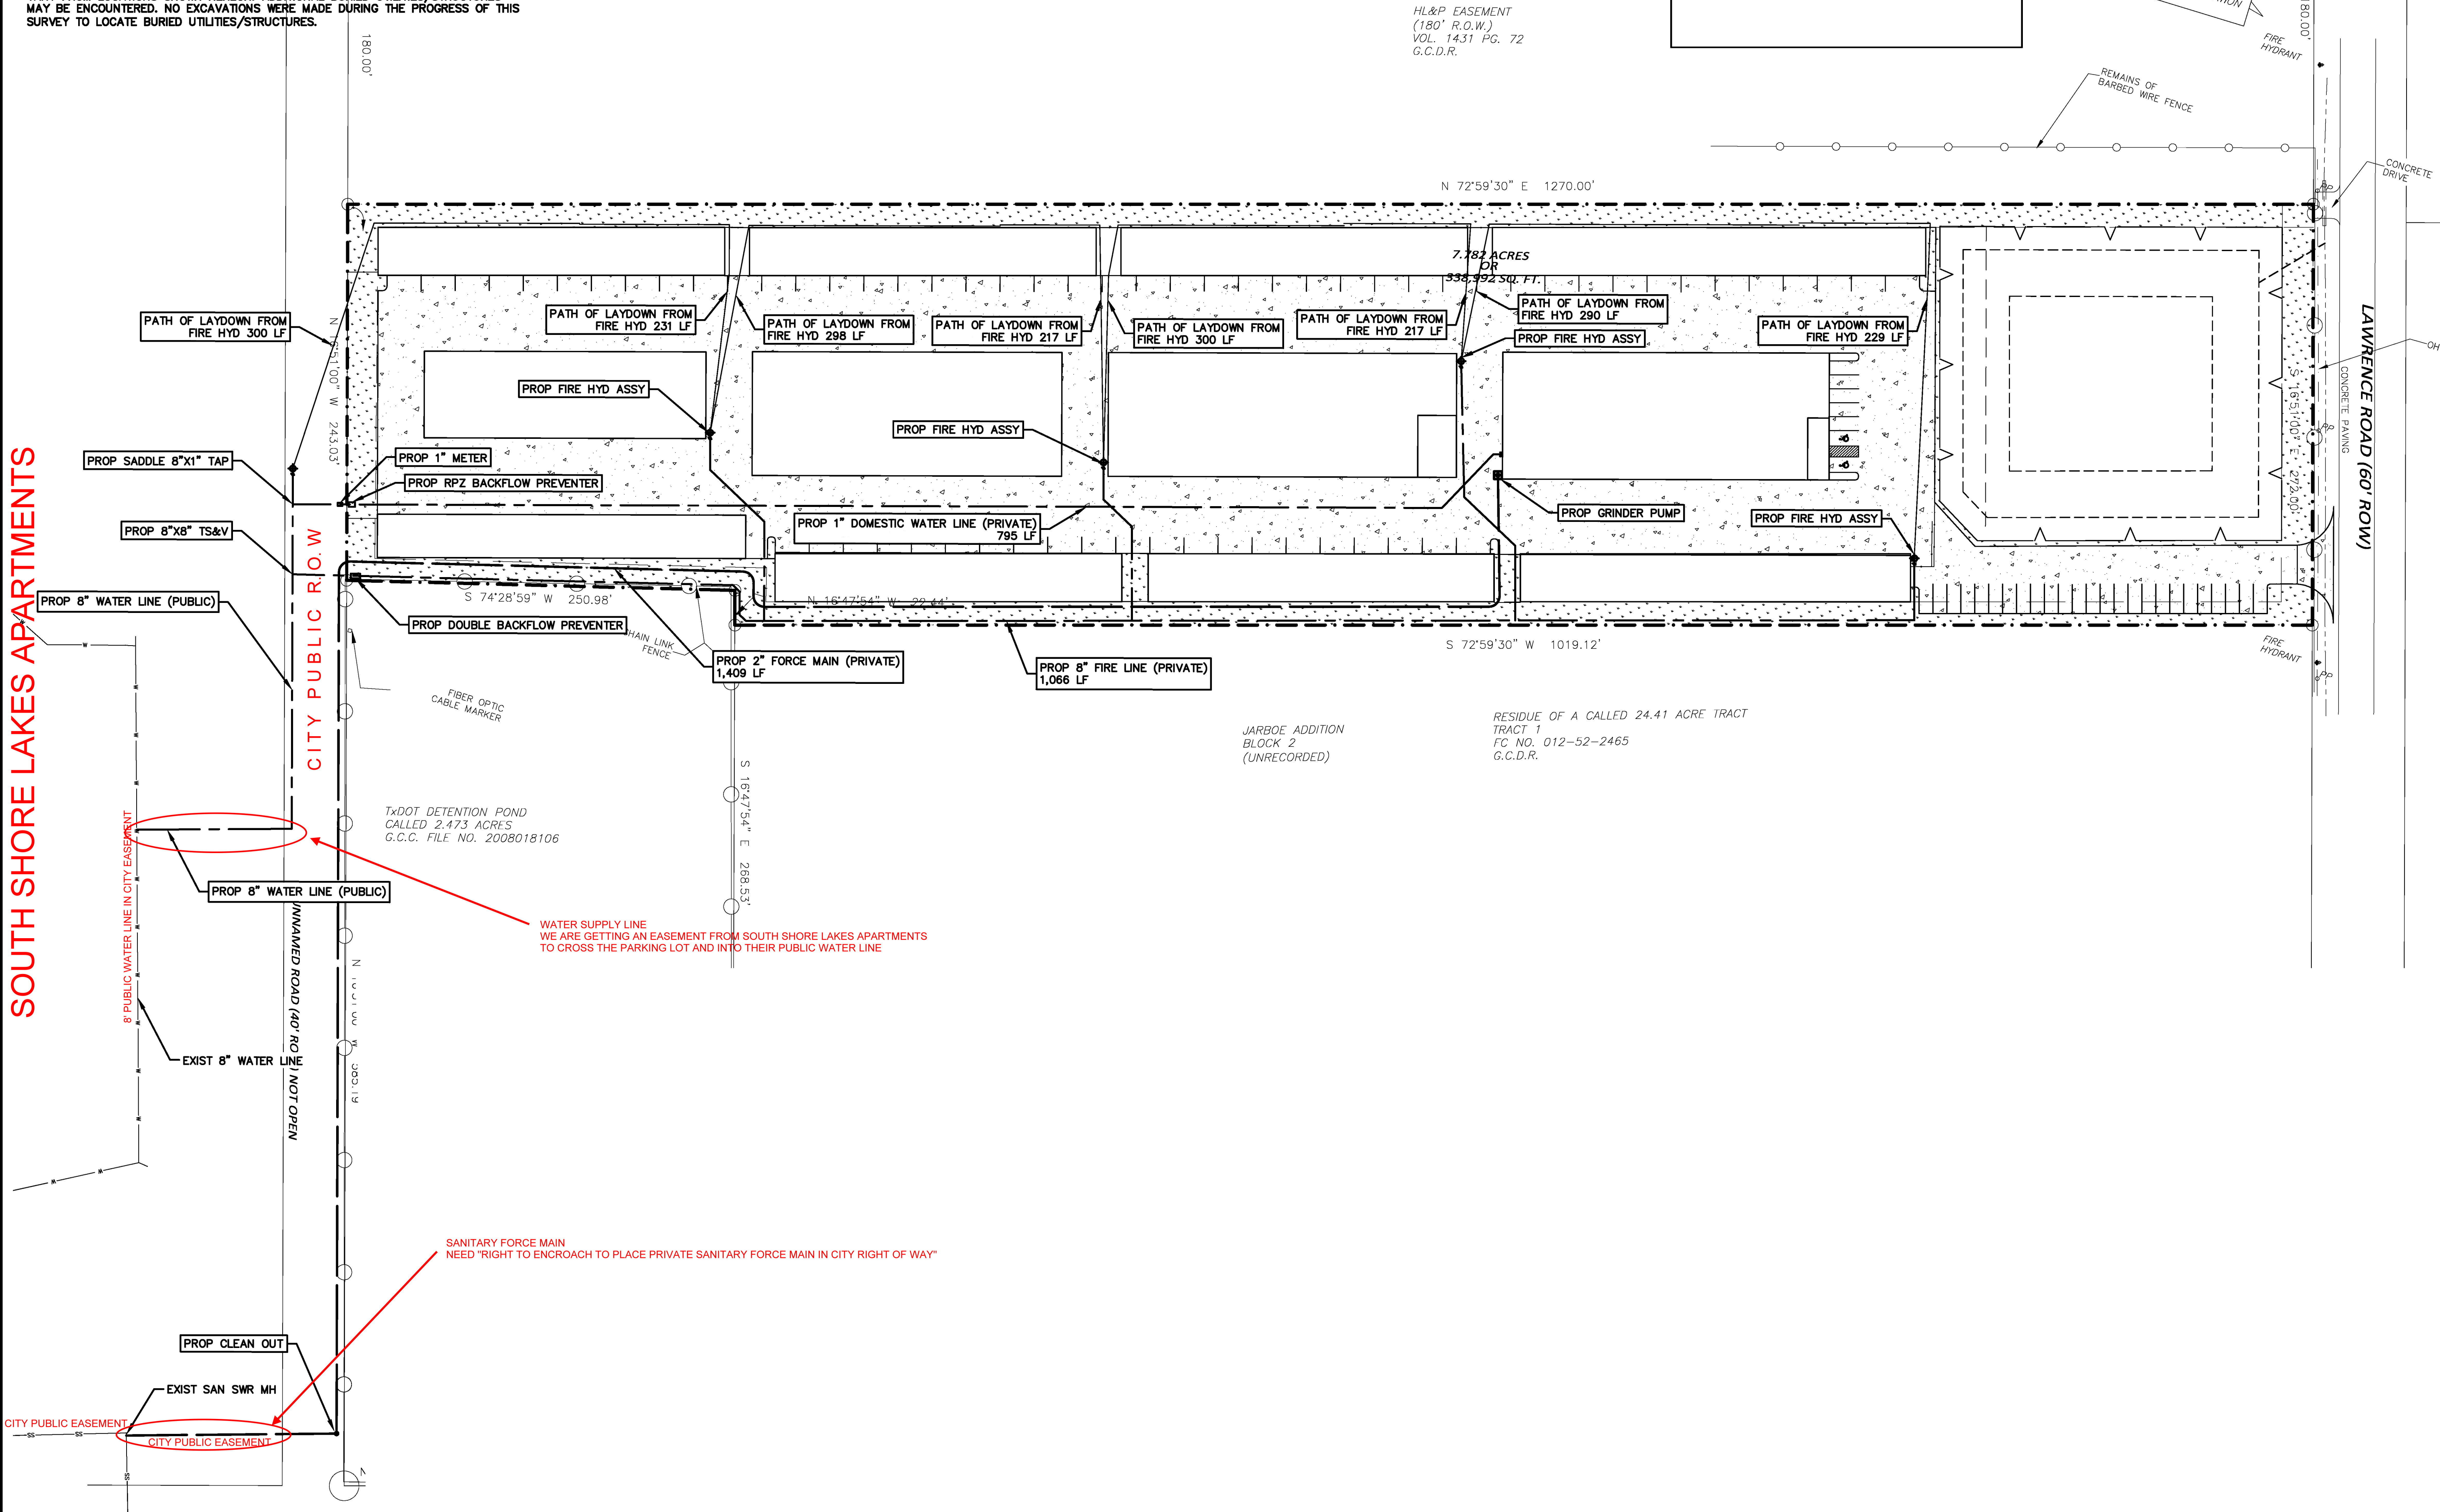

SANITARY SEWER & WATER LEGEND

	GATE VALVE
	FIRE HYDRANT ASSEMBLY
	SANITARY SEWER MH
	SANITARY SEWER LINE
	WATER LINE

 

SPORTS SHED BOAT & RV STORAGE
1520 LAWRENCE RD
LEAGUE CITY, TEXAS 77573

PROJECT:

SHELMARK
ENGINEERING, L.L.C.
CIVIL/MARINE/PLANNING/STRUCTURAL
921 FM 517 Road East | Dickinson, Texas 77539
TX Firm No F-2115

ISSUED FOR	
	07/06/16
	REVIEW

INTERIM SUBMITTAL
DOCUMENT INTENDED
FOR REVIEW ONLY.
NOT ISSUED
FOR CONSTRUCTION.

ENGINEER:
DANIEL E. ROSE II P.E.
REGISTRATION NO. 116979
DATE: 07/06/16

DWG NAME:
UTILITY PLAN

DWG:
C2.01

SCALE:
1:50

JOB NO:
16-184

REV:
A