

EXHIBIT C


NOTE: ALL EXTERIOR GROUND, BUILDING AND ROOFTOP MECHANICAL EQUIPMENT SHALL BE SCREENED FROM PUBLIC VIEW ON ALL SIDES.

SOUTH ELEVATION TRANSPARENCY TABLE


|                                    |
|------------------------------------|
| GROSS WALL SPACE                   |
| 180'x34'=6,120 SF                  |
| WINDOW TRANSPARENCY                |
| 34'x28.5'x1 (WINDOW) = 969 SF      |
| TRANSPARENCY %                     |
| 969 SF/6120 SF = 16%               |
| BRICK/STONE COVERAGE               |
| GROSS WALL SPACE                   |
| 34'x200'=6,800 SF                  |
| BRICK/STONE                        |
| 60X4 (EXISTING) = 240 SF           |
| (200X26)-(23X8X6)-(4'x28.5)-(6X23) |
| (PROPOSED) = 3,844 SF              |
| BRICK/STONE %                      |
| 4,084 SF/6,800 SF=60%              |

EAST ELEVATION TRANSPARENCY TABLE


|                                                   |
|---------------------------------------------------|
| GROSS WALL SPACE                                  |
| 84'x28.5'=2,100 SF                                |
| WINDOW TRANSPARENCY                               |
| 23'x28'x1 (WINDOW) = 644 SF                       |
| 3.5X8'X6 EA (WINDOWS) = 168 SF                    |
| TRANSPARENCY %                                    |
| 812 SF/2100SF=39%                                 |
| BRICK/STONE COVERAGE                              |
| GROSS WALL SPACE                                  |
| 84'x28.5'=2,100 SF                                |
| BRICK/STONE                                       |
| 34X4 (EXISTING) = 136 SF                          |
| (57X28)-(23X11.33)-(3.5X8X6) (PROPOSED) = 1167 SF |
| BRICK/STONE %                                     |
| 1303 SF/2,100 SF = 62%                            |

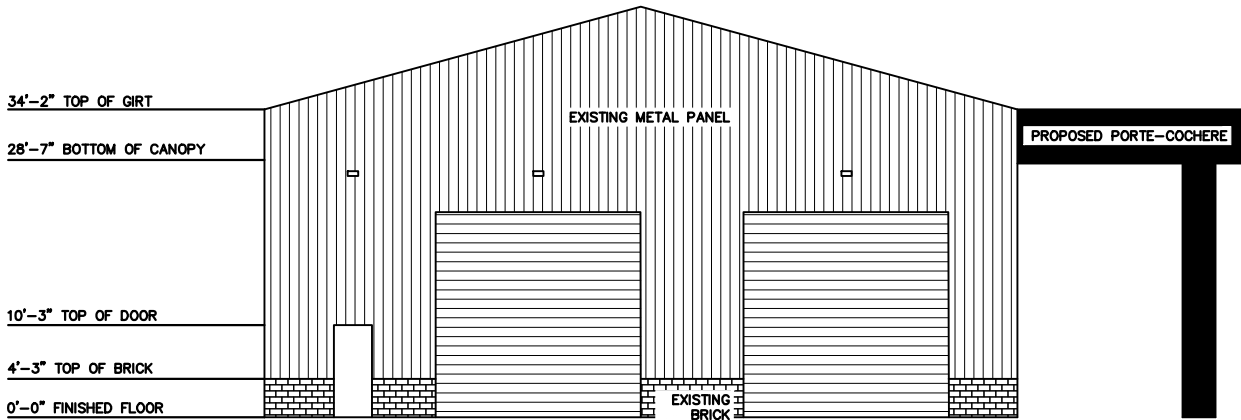


WEST ELEVATION  
SCALE=3/8"=1'-0"

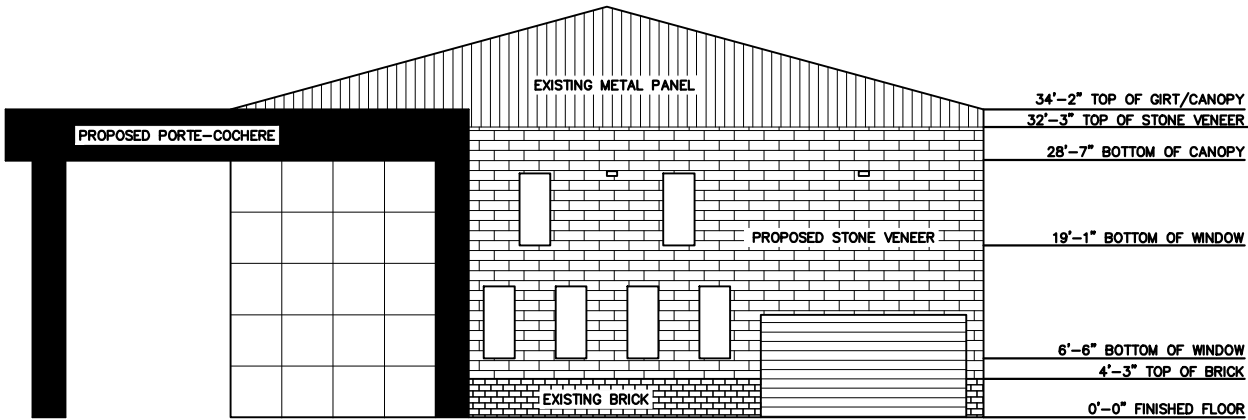

EAST ELEVATION  
SCALE=3/8"=1'-0"

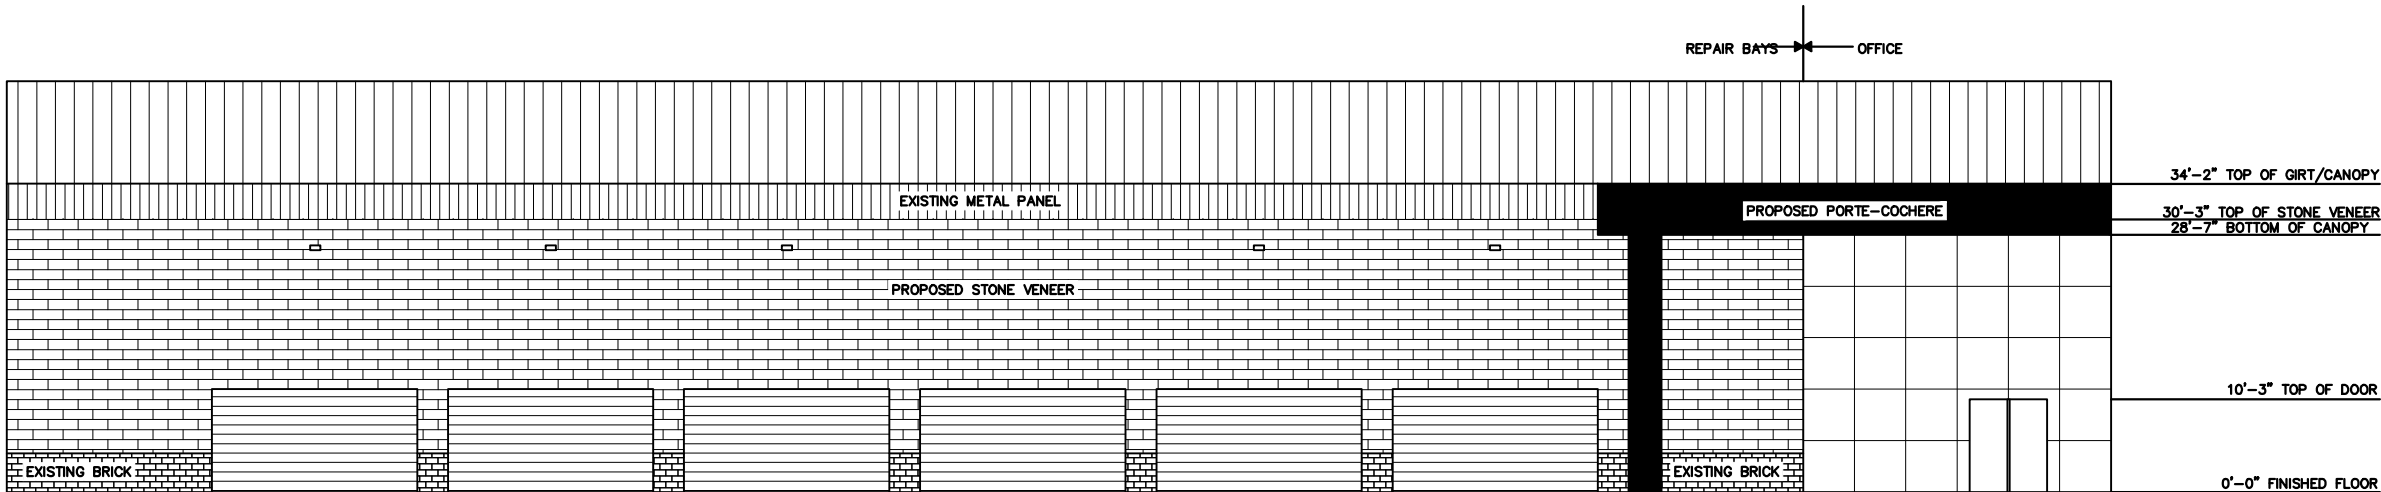

SOUTH ELEVATION  
SCALE=3/8"=1'-0"

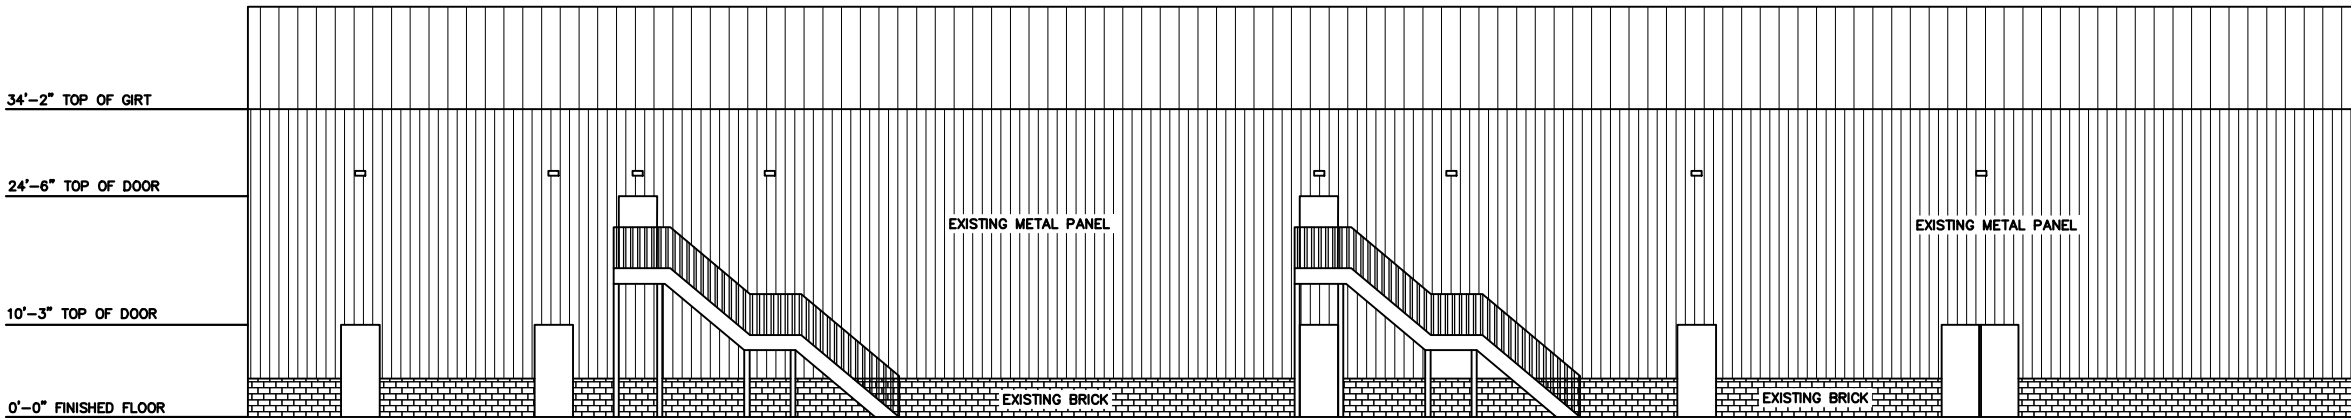

NORTH ELEVATION  
SCALE=3/8"=1'-0"

COLLISION CENTRAL  
2401 GULF FREEWAY  
LEAGUE CITY, TEXAS

PROJECT:



|            |          |
|------------|----------|
| ISSUED FOR |          |
| △          | 01/12/17 |
|            | REVIEW   |
| △          | 01/20/17 |
|            | REVIEW   |
|            |          |
|            |          |
|            |          |

DWG NAME:  
ELEVATION PLAN

DWG:  
**C1.02**

SCALE:  
SEE SHEET

JOB NO: 17-149 REV: A

INFORMATION AND DATA CONTAINED IN THIS DRAWING ARE STRICTLY CONFIDENTIAL AND ARE SUPPLIED ON THE UNDERSTANDING THAT THEY WILL BE HELD CONFIDENTIALLY AND NOT REPRODUCED, COPIED OR DISCLOSED TO THIRD PARTIES WITHOUT THE PRIOR WRITTEN CONSENT OF SHELMARK ENGINEERING, LLC