



 **ORIENTATION PLAN**  
SCALE: 1/32" = 1'-0"

KEY PLAN - CLEAR PATH

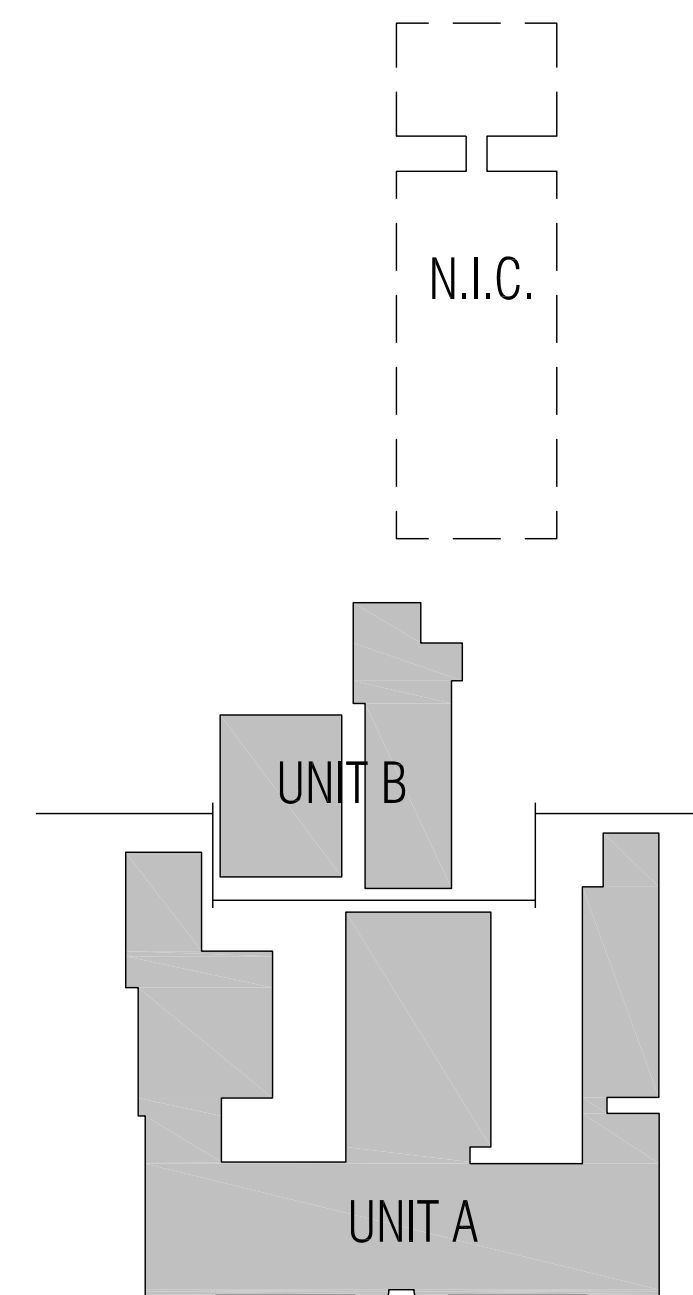



VLK | ARCHITECTS

ARCHITECT

**VLK Architects, Inc.**  
20445 SH 249, Suite 350  
Houston, Texas 77070  
Main Phone: 281.671.2300  
www.vlkarchitects.com

CIVIL ENGINEER

**WD Engineering**  
410 Asbury Street  
Houston, TX 77007  
Main Phone: 713.301.4922

STRUCTURAL ENGINEER


**Matrix Structural Engineering**  
5177 Richmond Avenue,  
Houston, TX 77056  
Main Phone: 713.664.0130

MEP ENGINEER

**DBR Engineering Consultants**  
9990 Richmond Avenue,  
South Building, Suite 300  
Houston, TX 77042  
Main Phone: 713.914.0888

FOOD SERVICE

**FCA Design, Inc.**  
11200 Broadway, Suite 2362  
Pearland, Texas 77584  
Main Phone: 281.520.3431  
www.fcadesign.com

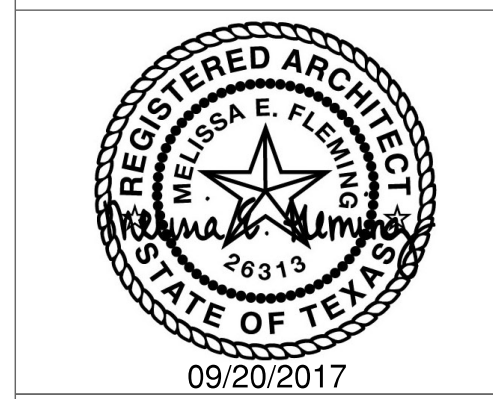

ISSUED: SEPTEMBER 20, 2017

REVISIONS
Revision No.

Director	Drawn By
MEF	AJM
Designer	Quality Control
AAS	TK
Proj. Coord.	
MG	

PROJECT NO.

1728.01

SHEET TITLE

ORIENTATION PLAN

SHEET NO.

A1.10

COPYRIGHT © 2017 VLK ARCHITECTS





1 FLOOR PLAN UNIT 'A'  
SCALE: 1/8" = 1'-0"

#### GENERAL CONSTRUCTION NOTES

1. FIN. FLOOR ELEVATION IS 21.13' WHICH IS = 100.00' DATUM
2. PARTITIONS ARE TYPE "P1A" UNLESS OTHERWISE NOTED REF. SHEET A3.01
3. FOR FIRE PROTECTION REQUIREMENTS REFER TO SHEETS A2.11 & A2.12
4. MB = MARKER BOARD, TB = TACK BOARD, CB = CHALKBOARD, PRECEDING NUMBER IS LENGTH
5. HB = HORIZONTAL BLINDS, FE = FIRE EXTINGUISHER WITH BRACKET
6. D.S. = DOWN SPOUT, R.D. = ROOF DRAIN, O.D. = OVERFLOW DRAIN & SPOUT, FOR EMERGENCY ROOF DRAINS
7. REFER TO DETAIL A2.30 FOR TYPICAL CLEARANCES AT DOORS. ALL NEW DOORS SHALL MEET THE REQUIREMENTS OF THIS DRAWING. IF A DOOR IS FOUND THAT DOES NOT MEET THESE REQUIREMENTS, CONTACT THE ARCHITECT PRIOR TO CONSTRUCTION.
8. REF. DETAIL A2.30 FOR TYP. CONTROL JOINT DETAIL AT ALL GYP. BD. OPENINGS.
9. REFER TO SHEET A3.01 FOR TYP. PARTITION PENETRATIONS - PIPE, CONDUIT & DUCTS.
10. AT ALL INTERIOR STUD WALL PARTITIONS SCHEDULED TO RECEIVE TILE, PROVIDE AND INSTALL MINIMUM 20 GAUGE METAL STUDS.

#### FLOOR PLAN LEGEND

- PARTITION FRAMING AND WALLBOARD SURFACES. EXTEND 4" ABOVE HIGHEST CEILING PLANE AND BRACE TO STRUCTURE ABOVE WITH DIAGONAL METAL BRACING @ 4'-0" O.C. MAX. FOR RATED PARTITIONS TO DECK REFER TO REFLECTED CEILING PLANS.
- FURNITURE BY OWNER, (NIC), G.C. TO COORDINATE W/ ADJACENT OUTLETS, CASEWORK, ETC.

#### LIFE SAFETY

PROVIDE ONE FIRE EXTINGUISHER WITH BRACKET PER EACH PORTABLE BUILDING.

KEY PLAN - CLEAR PATH



#### ARCHITECT

**VLK Architects, Inc.**  
20445 SH 249, Suite 350  
Houston, Texas 77070  
Main Phone: 281.671.2300  
www.vlkarchitects.com

#### CIVIL ENGINEER

**WD Engineering**  
410 Asbury Street  
Houston, TX 77007  
Main Phone: 713.301.4922

#### STRUCTURAL ENGINEER

**Matrix Structural Engineering**  
5177 Richmond Avenue,  
Houston, TX 77056  
Main Phone: 713.664.0130

#### MEP ENGINEER

**DBR Engineering Consultants**  
9990 Richmond Avenue,  
South Building, Suite 300  
Houston, TX 77042  
Main Phone: 713.914.0888

#### FOOD SERVICE

**FCA Design, Inc.**  
11200 Broadway, Suite 2362  
Pearland, Texas 77584  
Main Phone: 281.520.3431  
www.fcadesign.com



09/20/2017

ISSUED: SEPTEMBER 20, 2017

#### REVISIONS

Revision No.

Director  
MEF  
Designer  
AAS  
Proj. Coord.  
MG

Drawn By  
MG  
Quality Control  
TK

#### PROJECT NO.

1728.01

#### SHEET TITLE

FLOOR PLAN  
UNIT 'A'

#### SHEET NO.


A2.11

COPYRIGHT © 2017 VLK ARCHITECTS

CLEAR CREEK I.S.D.  
LEAGUE CITY, TEXAS

Clear Path Renovations



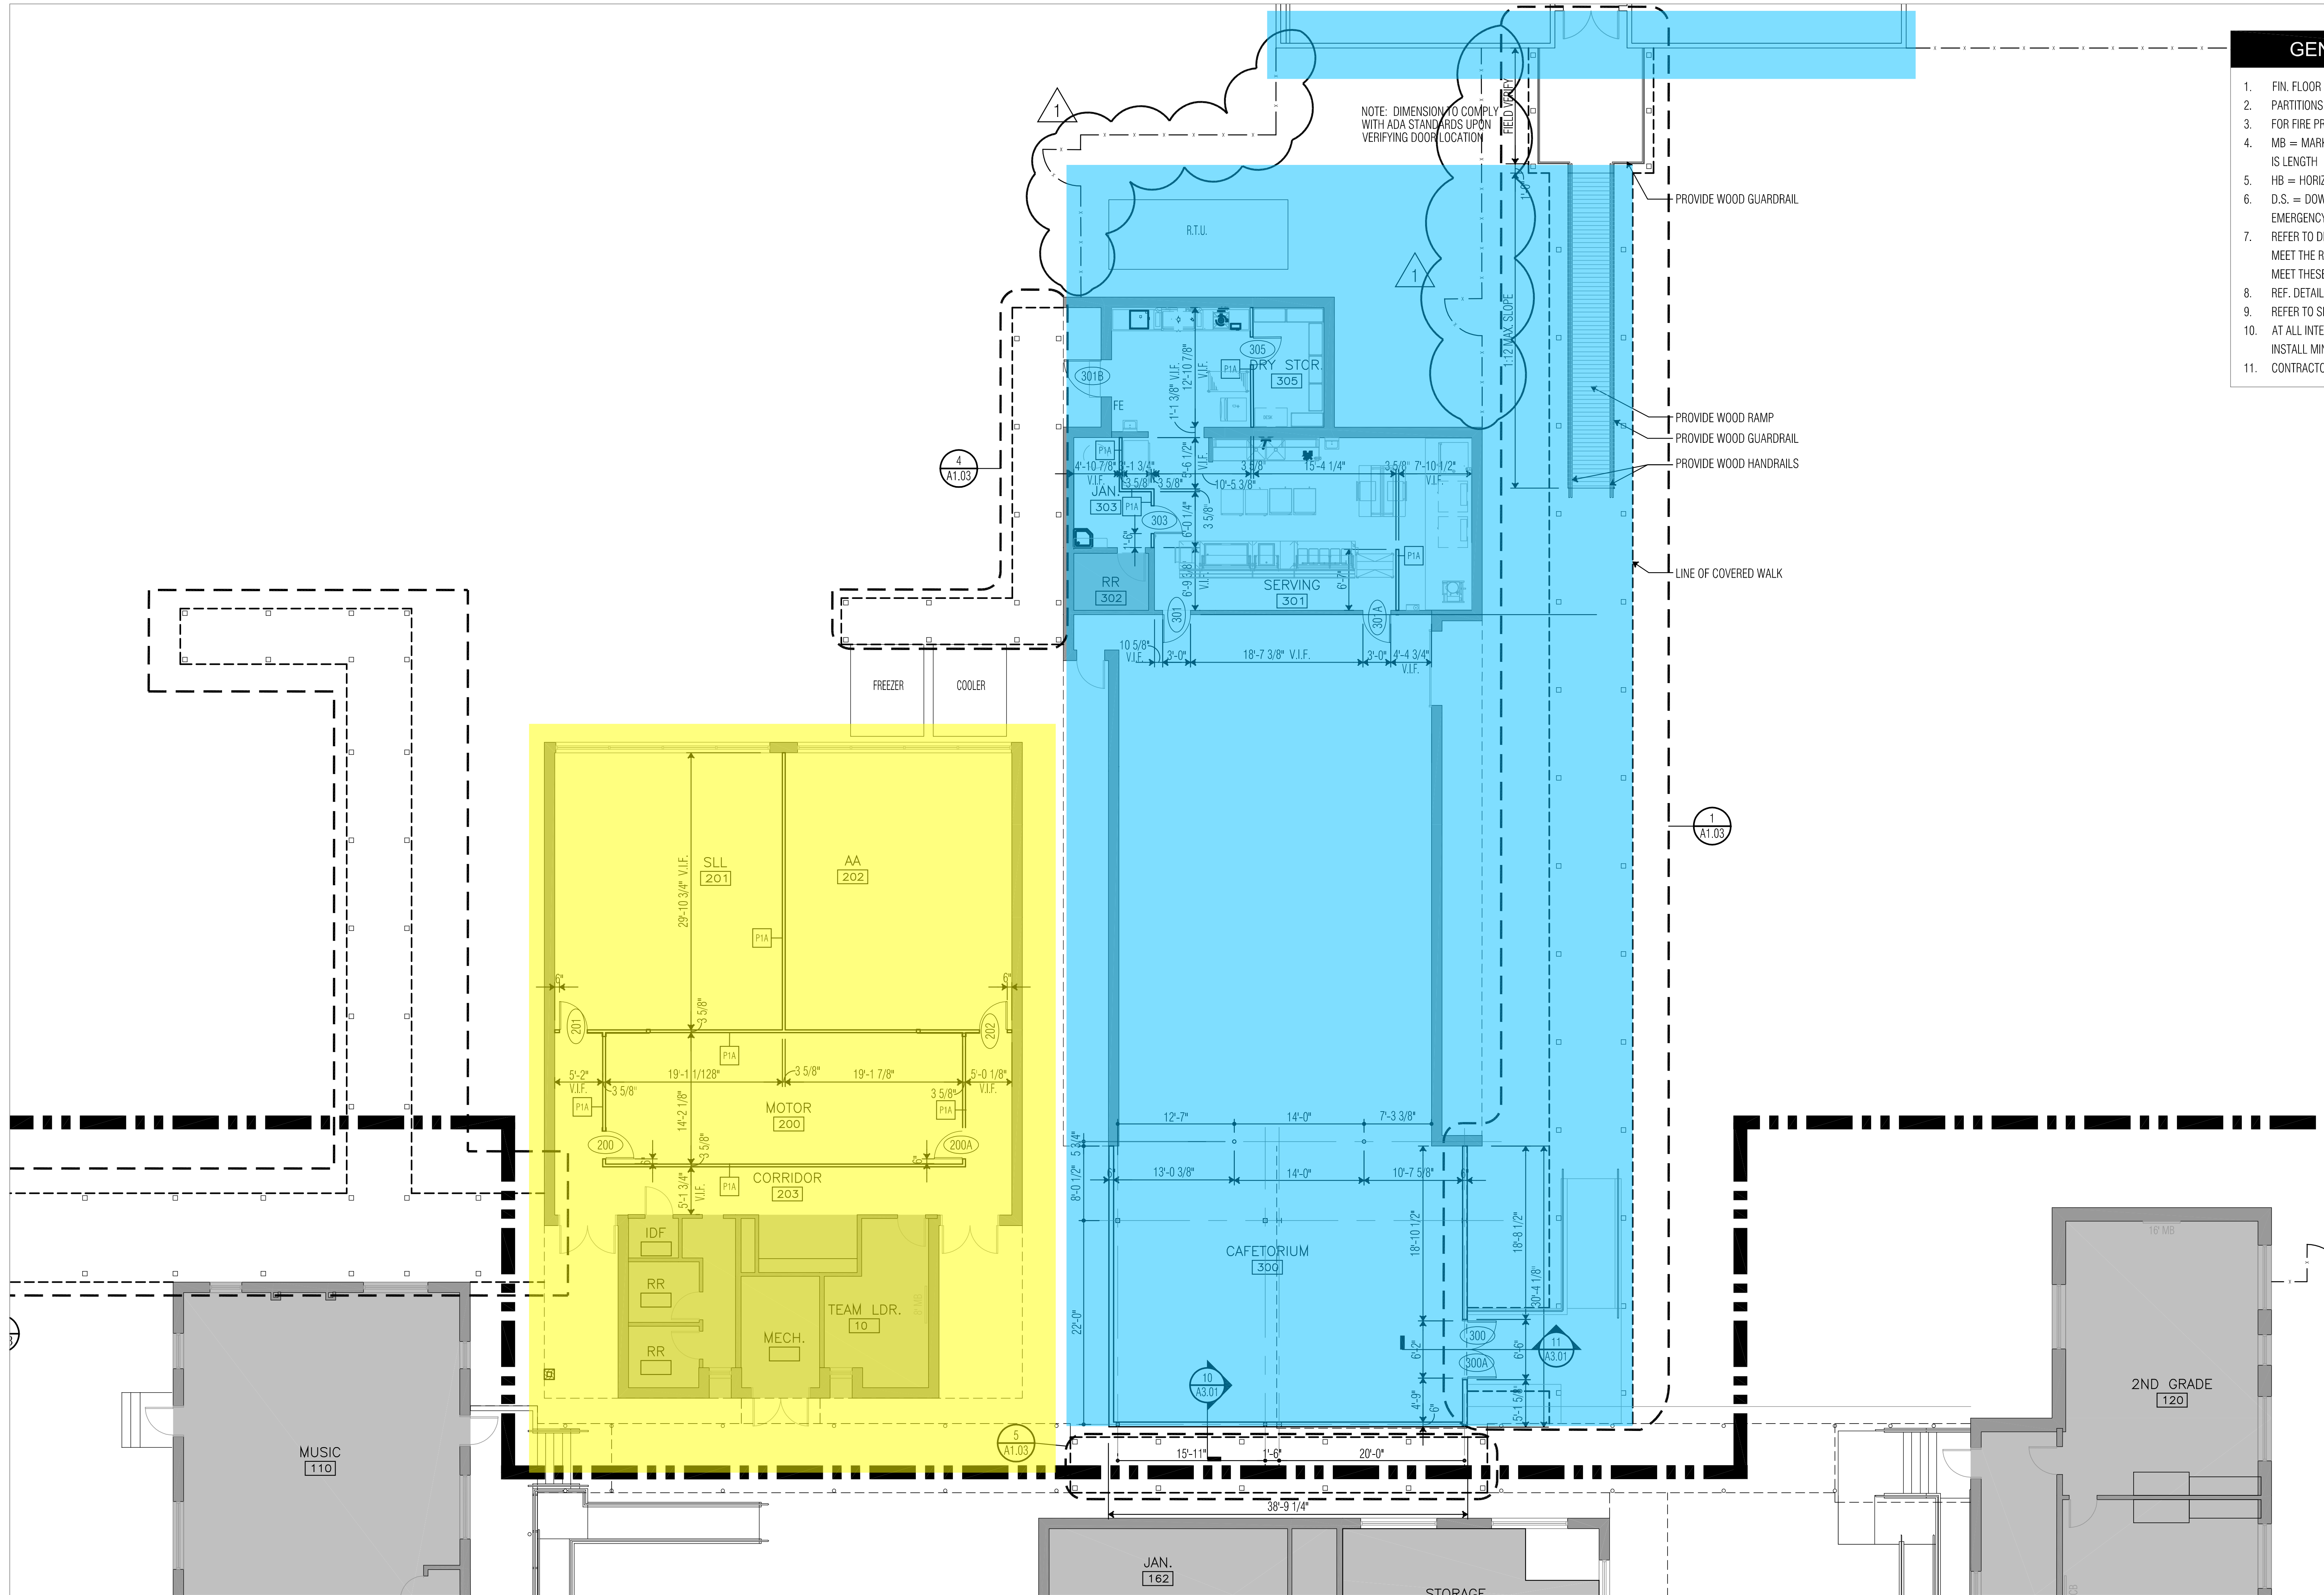

**FLOOR PLAN UNIT 'B'**  
SCALE: 1/8" = 1'-0"

GENERAL CONSTRUCTION NOTES


1. FIN. FLOOR ELEVATION IS 21.13' WHICH IS = 100.00' DATUM
2. PARTITIONS ARE TYPE "P1A" UNLESS OTHERWISE NOTED REF. SHEET A3.01
3. FOR FIRE PROTECTION REQUIREMENTS REFER TO SHEETS A2.11 & A2.12
4. MB = MARKER BOARD, TB = TACK BOARD, CB = CHALKBOARD, PRECEDING NUMBER IS LENGTH
5. HB = HORIZONTAL BLINDS, FE = FIRE EXTINGUISHER WITH BRACKET
6. D.S. = DOWN SPOUT, R.D. = ROOF DRAIN, O.D. = OVERFLOW DRAIN & SPOUT, FOR EMERGENCY ROOF DRAINS
7. REFER TO DETAIL A2.30 FOR TYPICAL CLEARANCES AT DOORS. ALL NEW DOORS SHALL MEET THE REQUIREMENTS OF THIS DRAWING. IF A DOOR IS FOUND THAT DOES NOT MEET THESE REQUIREMENTS, CONTACT THE ARCHITECT PRIOR TO CONSTRUCTION.
8. REF. DETAIL A2.30 FOR TYP. CONTROL JOINT DETAIL AT ALL GYP. BD. OPENINGS.
9. REFER TO SHEET A3.01 FOR TYP. PARTITION PENETRATIONS - PIPE, CONDUIT & DUCTS.
10. AT ALL INTERIOR STUD WALL PARTITIONS SCHEDULED TO RECEIVE TILE, PROVIDE AND INSTALL MINIMUM 20 GAUGE METAL STUDS.
11. CONTRACTOR TO PROVIDE TOUCH UP PAINT FOR APX. 3,600 S.F.

FLOOR PLAN LEGEND

- PARTITION FRAMING AND WALLBOARD SURFACES. EXTEND 4" ABOVE HIGHEST CEILING PLANE AND BRACE TO STRUCTURE ABOVE WITH DIAGONAL METAL BRACING @ 4'-0" O.C. MAX. FOR RATED PARTITIONS TO DECK REFER TO REFLECTED CEILING PLANS.
- FURNITURE BY OWNER, (NIC), G.C. TO COORDINATE W/ ADJACENT OUTLETS, CASEWORK, ETC.

LIFE SAFETY

PROVIDE ONE FIRE EXTINGUISHER WITH BRACKET PER EACH PORTABLE BUILDING.

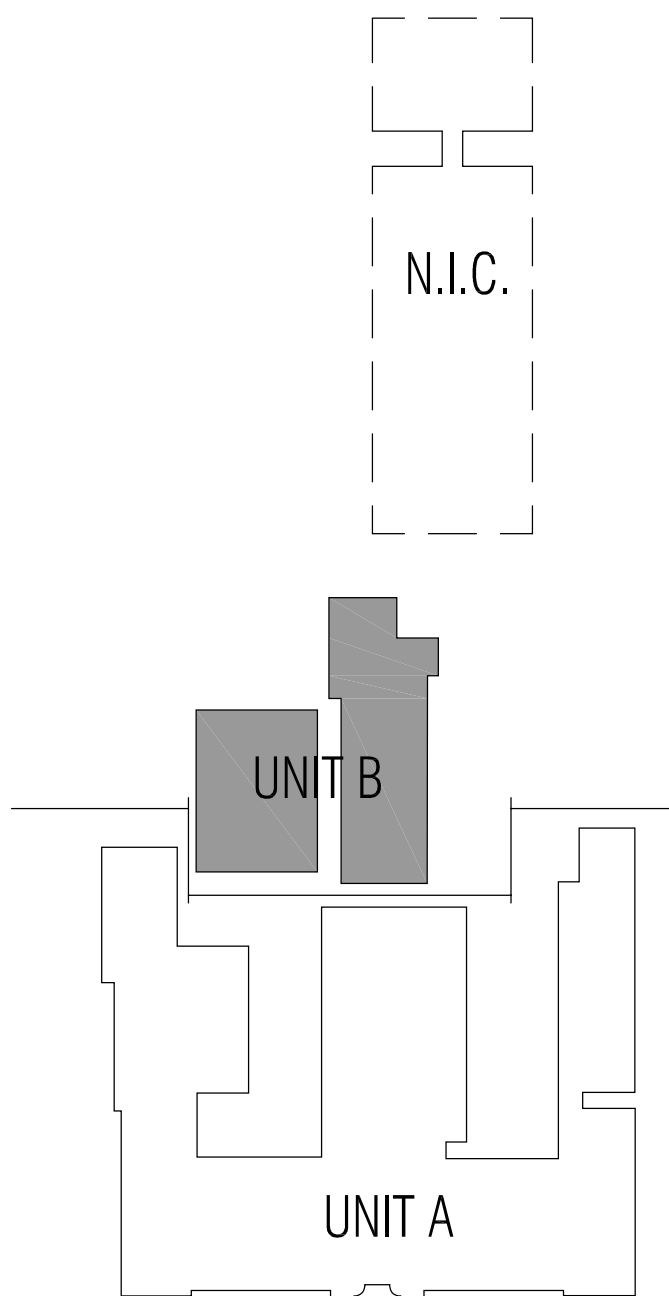

KEY PLAN - CLEAR PATH



VLK | ARCHITECTS

ARCHITECT

**VLK Architects, Inc.**  
20445 SH 249, Suite 350  
Houston, Texas 77070  
Main Phone: 281.671.2300  
www.vlkarchitects.com

CIVIL ENGINEER

**WD Engineering**  
410 Asbury Street  
Houston, TX 77007  
Main Phone: 713.301.4922

STRUCTURAL ENGINEER

**Matrix Structural Engineering**  
5177 Richmond Avenue,  
Houston, TX 77056  
Main Phone: 713.664.0130

MEP ENGINEER

**DBR Engineering Consultants**  
9990 Richmond Avenue,  
South Building, Suite 300  
Houston, TX 77042  
Main Phone: 713.914.0888

FOOD SERVICE

**FCA Design, Inc.**  
11200 Broadway, Suite 2362  
Pearland, Texas 77584  
Main Phone: 281.520.3431  
www.fcadesign.com



ISSUED: SEPTEMBER 20, 2017

REVISIONS

Revision No.  
Addendum No. 1 September 28, 2017

Director  
MEF  
Designer  
AAS  
Proj. Coord.  
MG

Drawn By  
MG  
Quality Control  
TK

PROJECT NO.

1728.01

SHEET TITLE

FLOOR PLAN  
UNIT 'B'

SHEET NO.

A2.12