

LANCASTER
+
WYATT
ARCHITECTS

10655 SIX PINES DRIVE, SUITE 290
THE WOODLANDS, TX 77380
PHONE: 281-364-1666



NOT FOR REGULATORY
APPROVAL,
PERMITTING OR
CONSTRUCTION
UNLESS SEAL IS
SIGNED AND DATED
ABOVE.

STORAGE KING USA
2615 HWY 3 LEAGUE CITY, TX 77553

ISSUE RECORD

DRAWING DATE:
08-29-2023

COMMISSION:
2124

SHEET NO.
A10

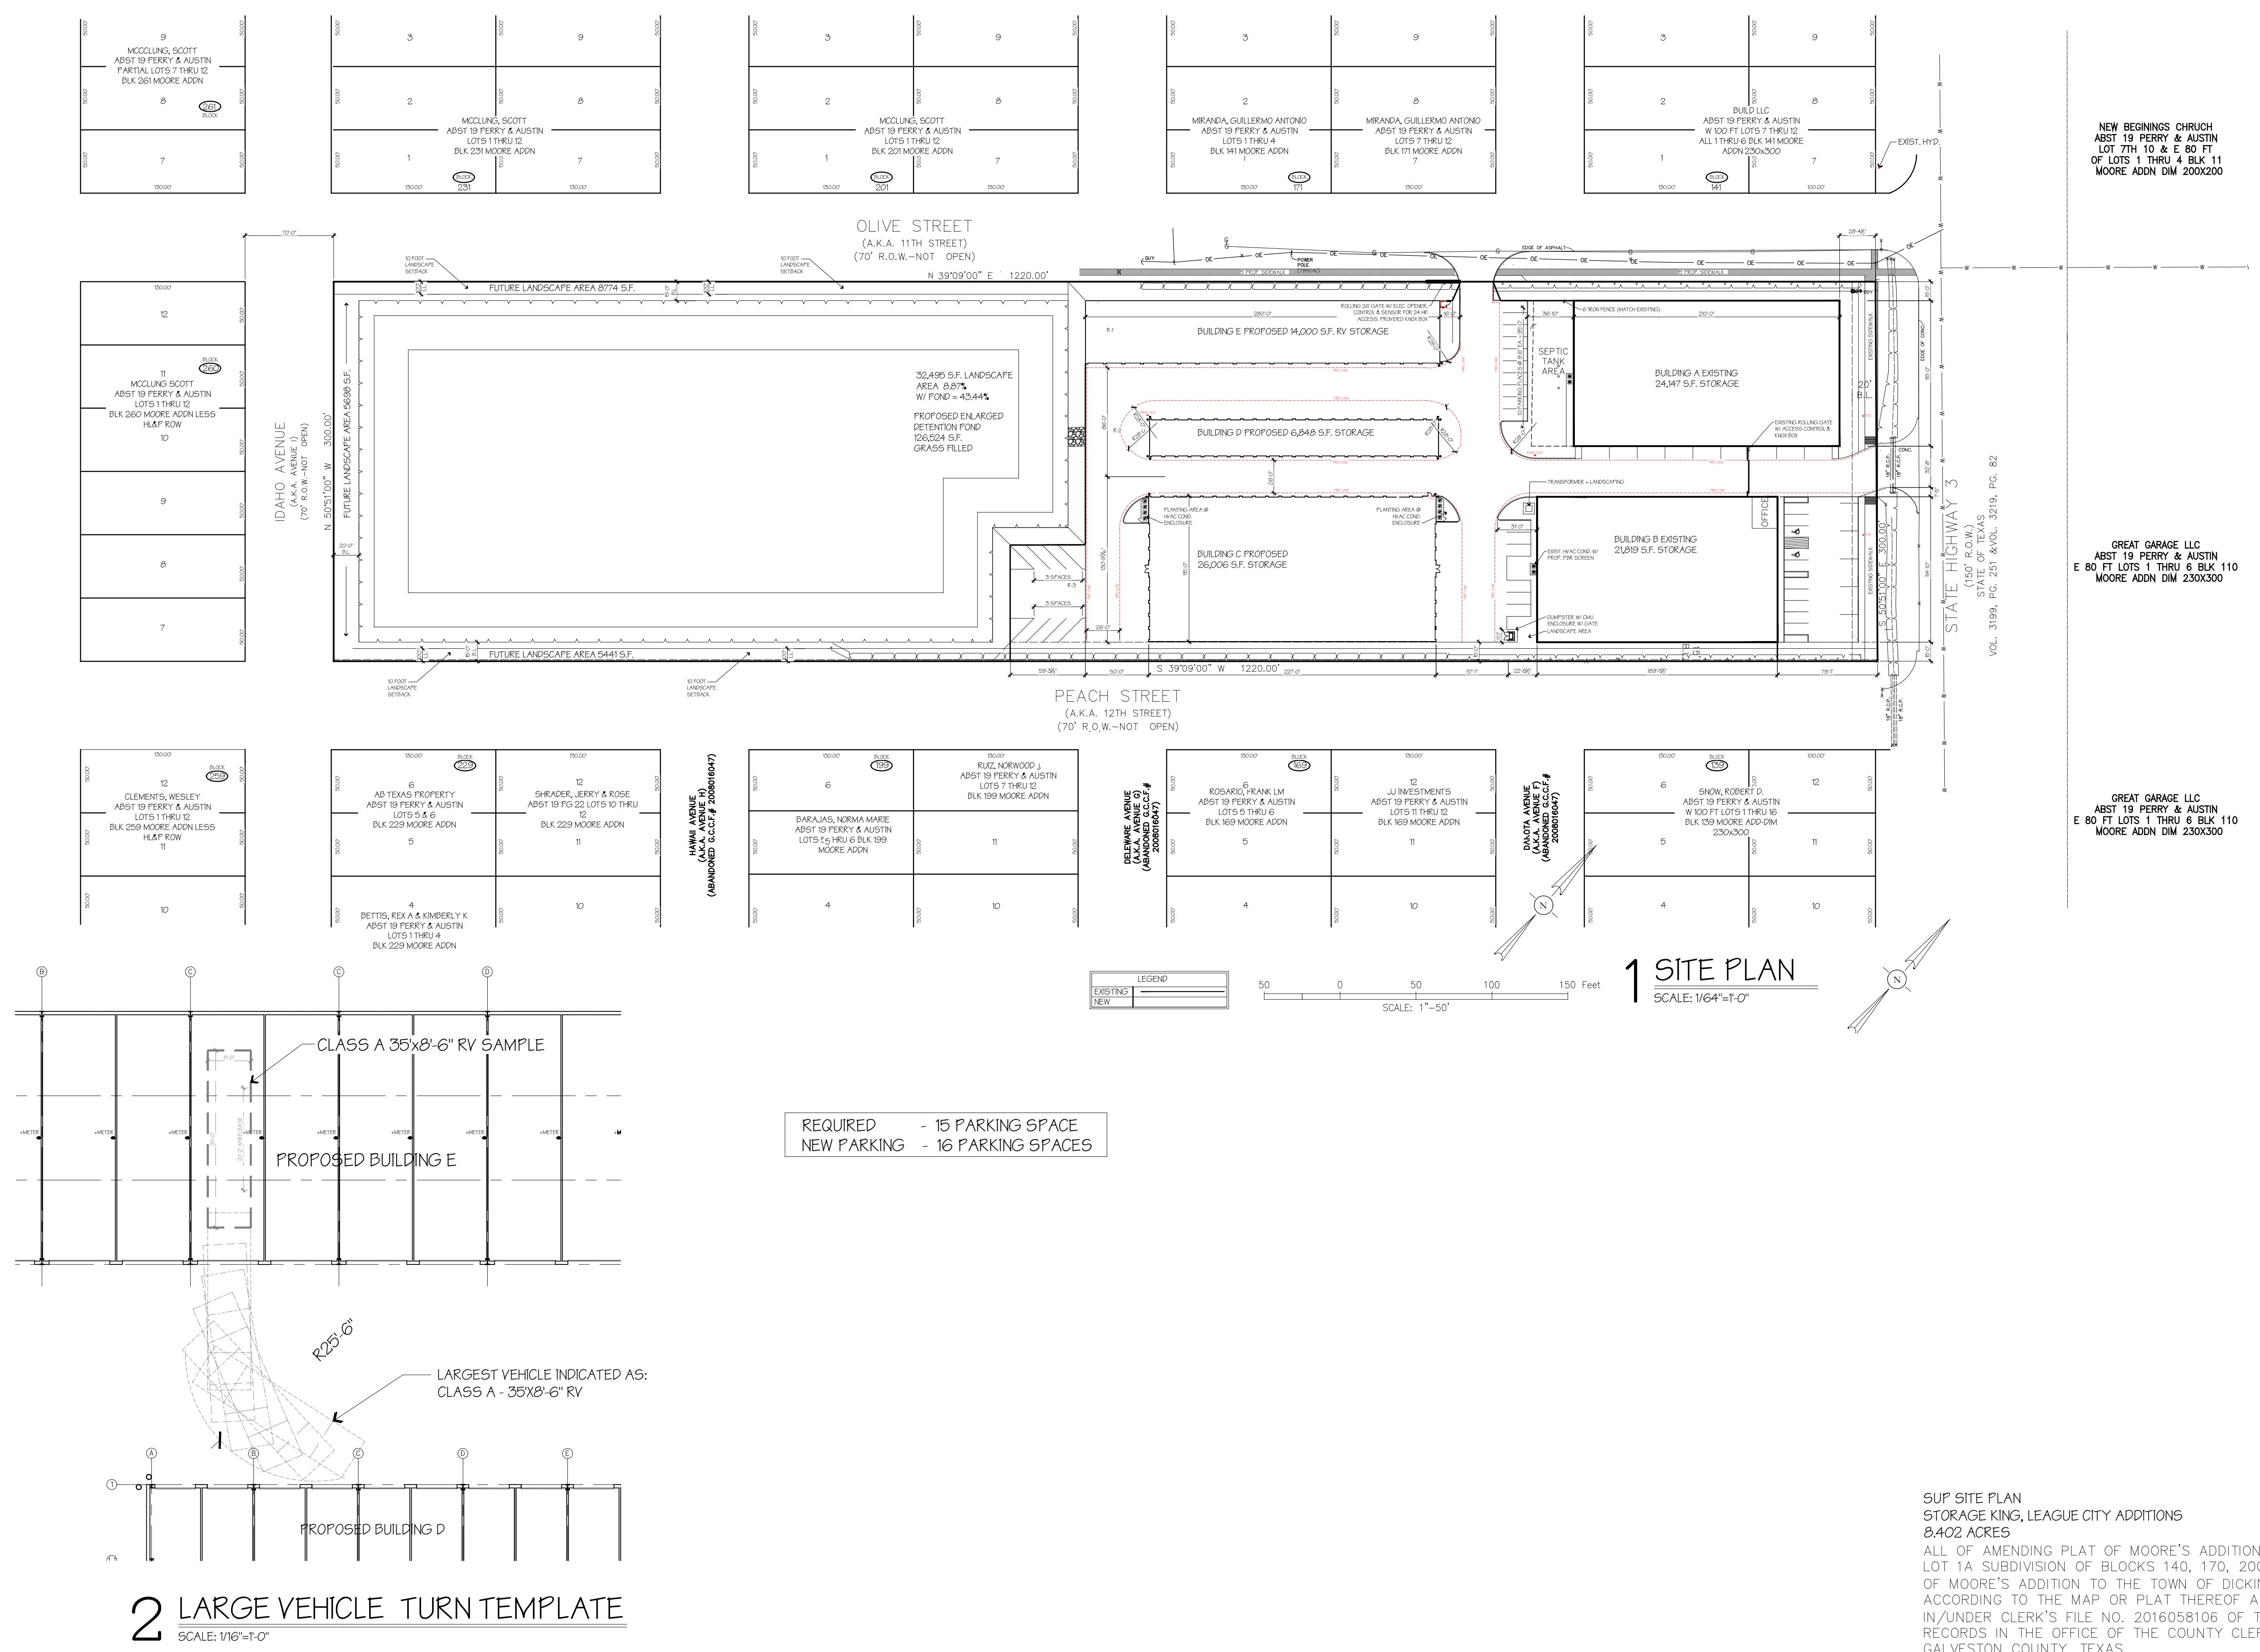


Exhibit B



LANCASTER

+
WYATT

ARCHITECTS

10555 INDEPENDENCE ST #290

THE WOODLANDS, TX 77380

PHONE: 281-364-1666



NOT FOR REGULATORY
APPROVAL,
PERMIT, OR
CONSTRUCTION
UNLESS SEAL IS
SIGNED AND DATED
ABOVE.





STORAGE KING USA
2615 WY 3 LEAGUE CITY, TX 77573
(BUILDING C)

ISSUE RECORD

DRAWING DATE:
08-29-2023

COMMISSION:
2124

SHEET NO.
A4(C)

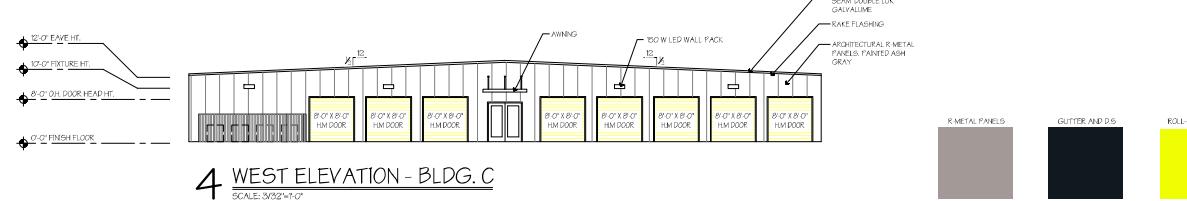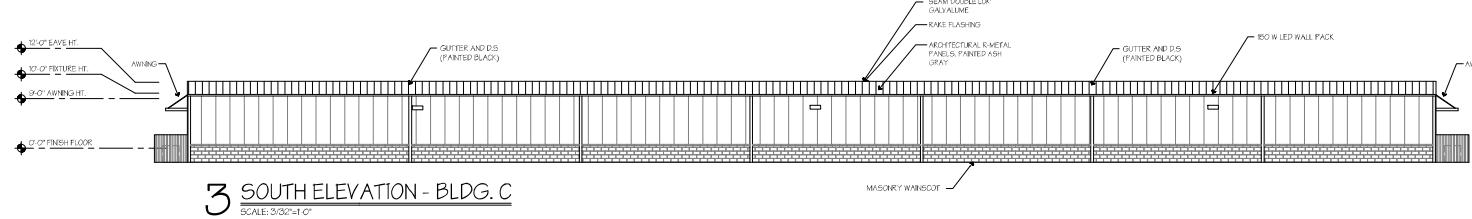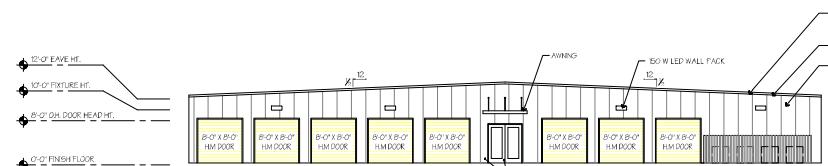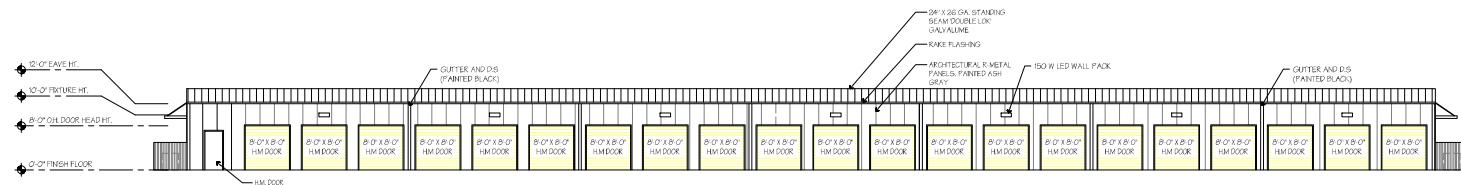


BLDG. EXTERIOR MATERIAL ALLOCATIONS		
FAACADE	100%	100%
SOUTH	9276	100% <input checked="" type="checkbox"/>
EAST	9276	100% <input checked="" type="checkbox"/>
NORTH	9276	100% <input checked="" type="checkbox"/>
WEST	9276	100% <input checked="" type="checkbox"/>

Exhibit B




1 SOUTH ELEVATION - BLDG. E

SCALE: 3/32" = 1'-0"

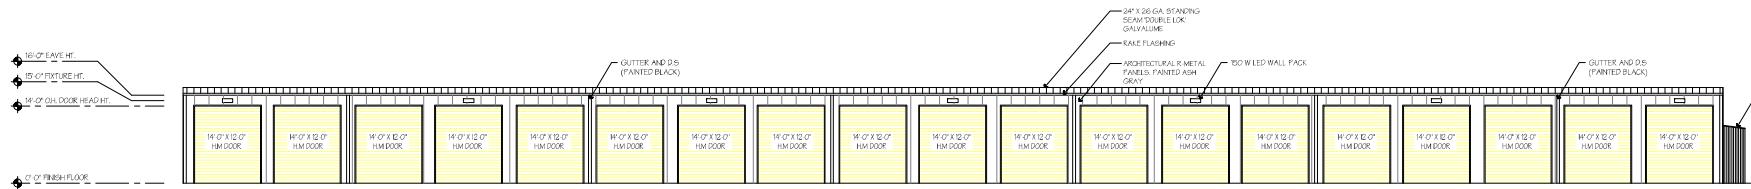


1 SOUTH ELEVATION - BLDG. E

SCALE: 3/32" = 1'-0"

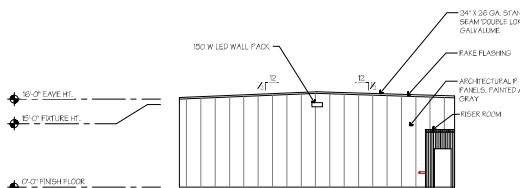


2 EAST ELEVATION - BLDG. E

SCALE: 3/32"=1'-0"

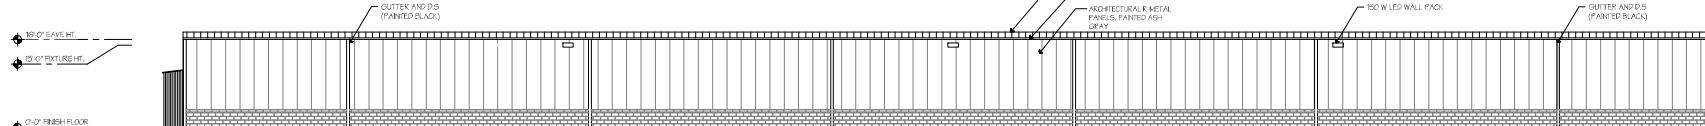

3 NORTH ELEVATION - BLDG. E

SCALE: 3/30 = 3' 0"

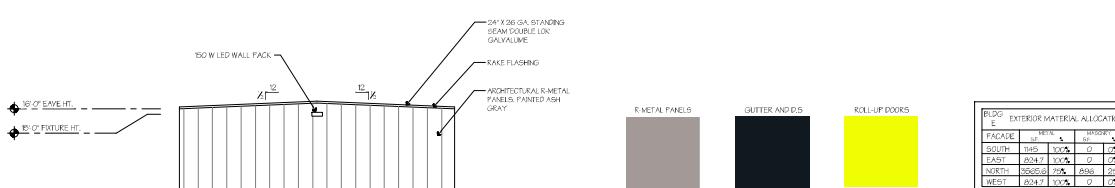

4 WEST ELEVATION - BLDG. E

WEST

BLDG E EXTERIOR MATERIAL ALLOCATION				
FAÇADE	AREA SF	MATERIAL	AMOUNT	PERCENT
SOUTH	1145	ROOF	0	0%
EAST	824.7	ROOF	0	0%
NORTH	3685.8	ROOF	898	25%
WEST	824.7	ROOF	0	0%

NOT FOR REGULATORY
APPROVAL,
PERMITTING OR
CONSTRUCTION
UNLESS SEAL IS
SIGNED AND DATED

STORAGE KING USA
2615 HWY 3 LEAGUE CITY, TX 77573
(BUILDING E)

ISSUE RECORD

DRAWING DATE:
08-29-2023

2124