

ADDRESS: 218 EAST MAIN STREET
LEAGUE CITY, TEXAS 77573
ORDERED BY: MATTHEW SHERMAN


THIS PROPERTY DOES NOT LIE WITHIN THE
100 YEAR FLOOD PLAIN AS ESTABLISHED
BY THE U.S. DEPT. OF HOUSING & URBAN
DEVELOPMENT.
COMMUNITY/PANEL NO. 481678 0038 G
MAP REVISION: 08/15/2019
ZONE X

NOTE: THIS SURVEY WAS PREPARED WITHOUT A TITLE COMMITMENT.
OTHER EASEMENTS AND/OR BUILDING LINES MAY AFFECT THIS TRACT.
NOTE: MAY BE SUBJECT TO DEED RESTRICTIONS AND/OR
ADDITIONAL GOVERNMENTAL BUILDING REQUIREMENTS.

0.0281 ACRE
BEING A PORTION OF
AN INTERVENING 15-FOOT WIDE ALLEY
BEING OUT OF BLOCK 4
INTERURBAN ADDITION

ACCORDING TO THE MAP OR PLAT THEREOF RECORDED
IN VOLUME 238, PAGE 22 OF THE MAP RECORDS
OF GALVESTON COUNTY, TEXAS
(SEE ATTACHED METES AND BOUNDS DESCRIPTION)

SCALE: 1" = 20'

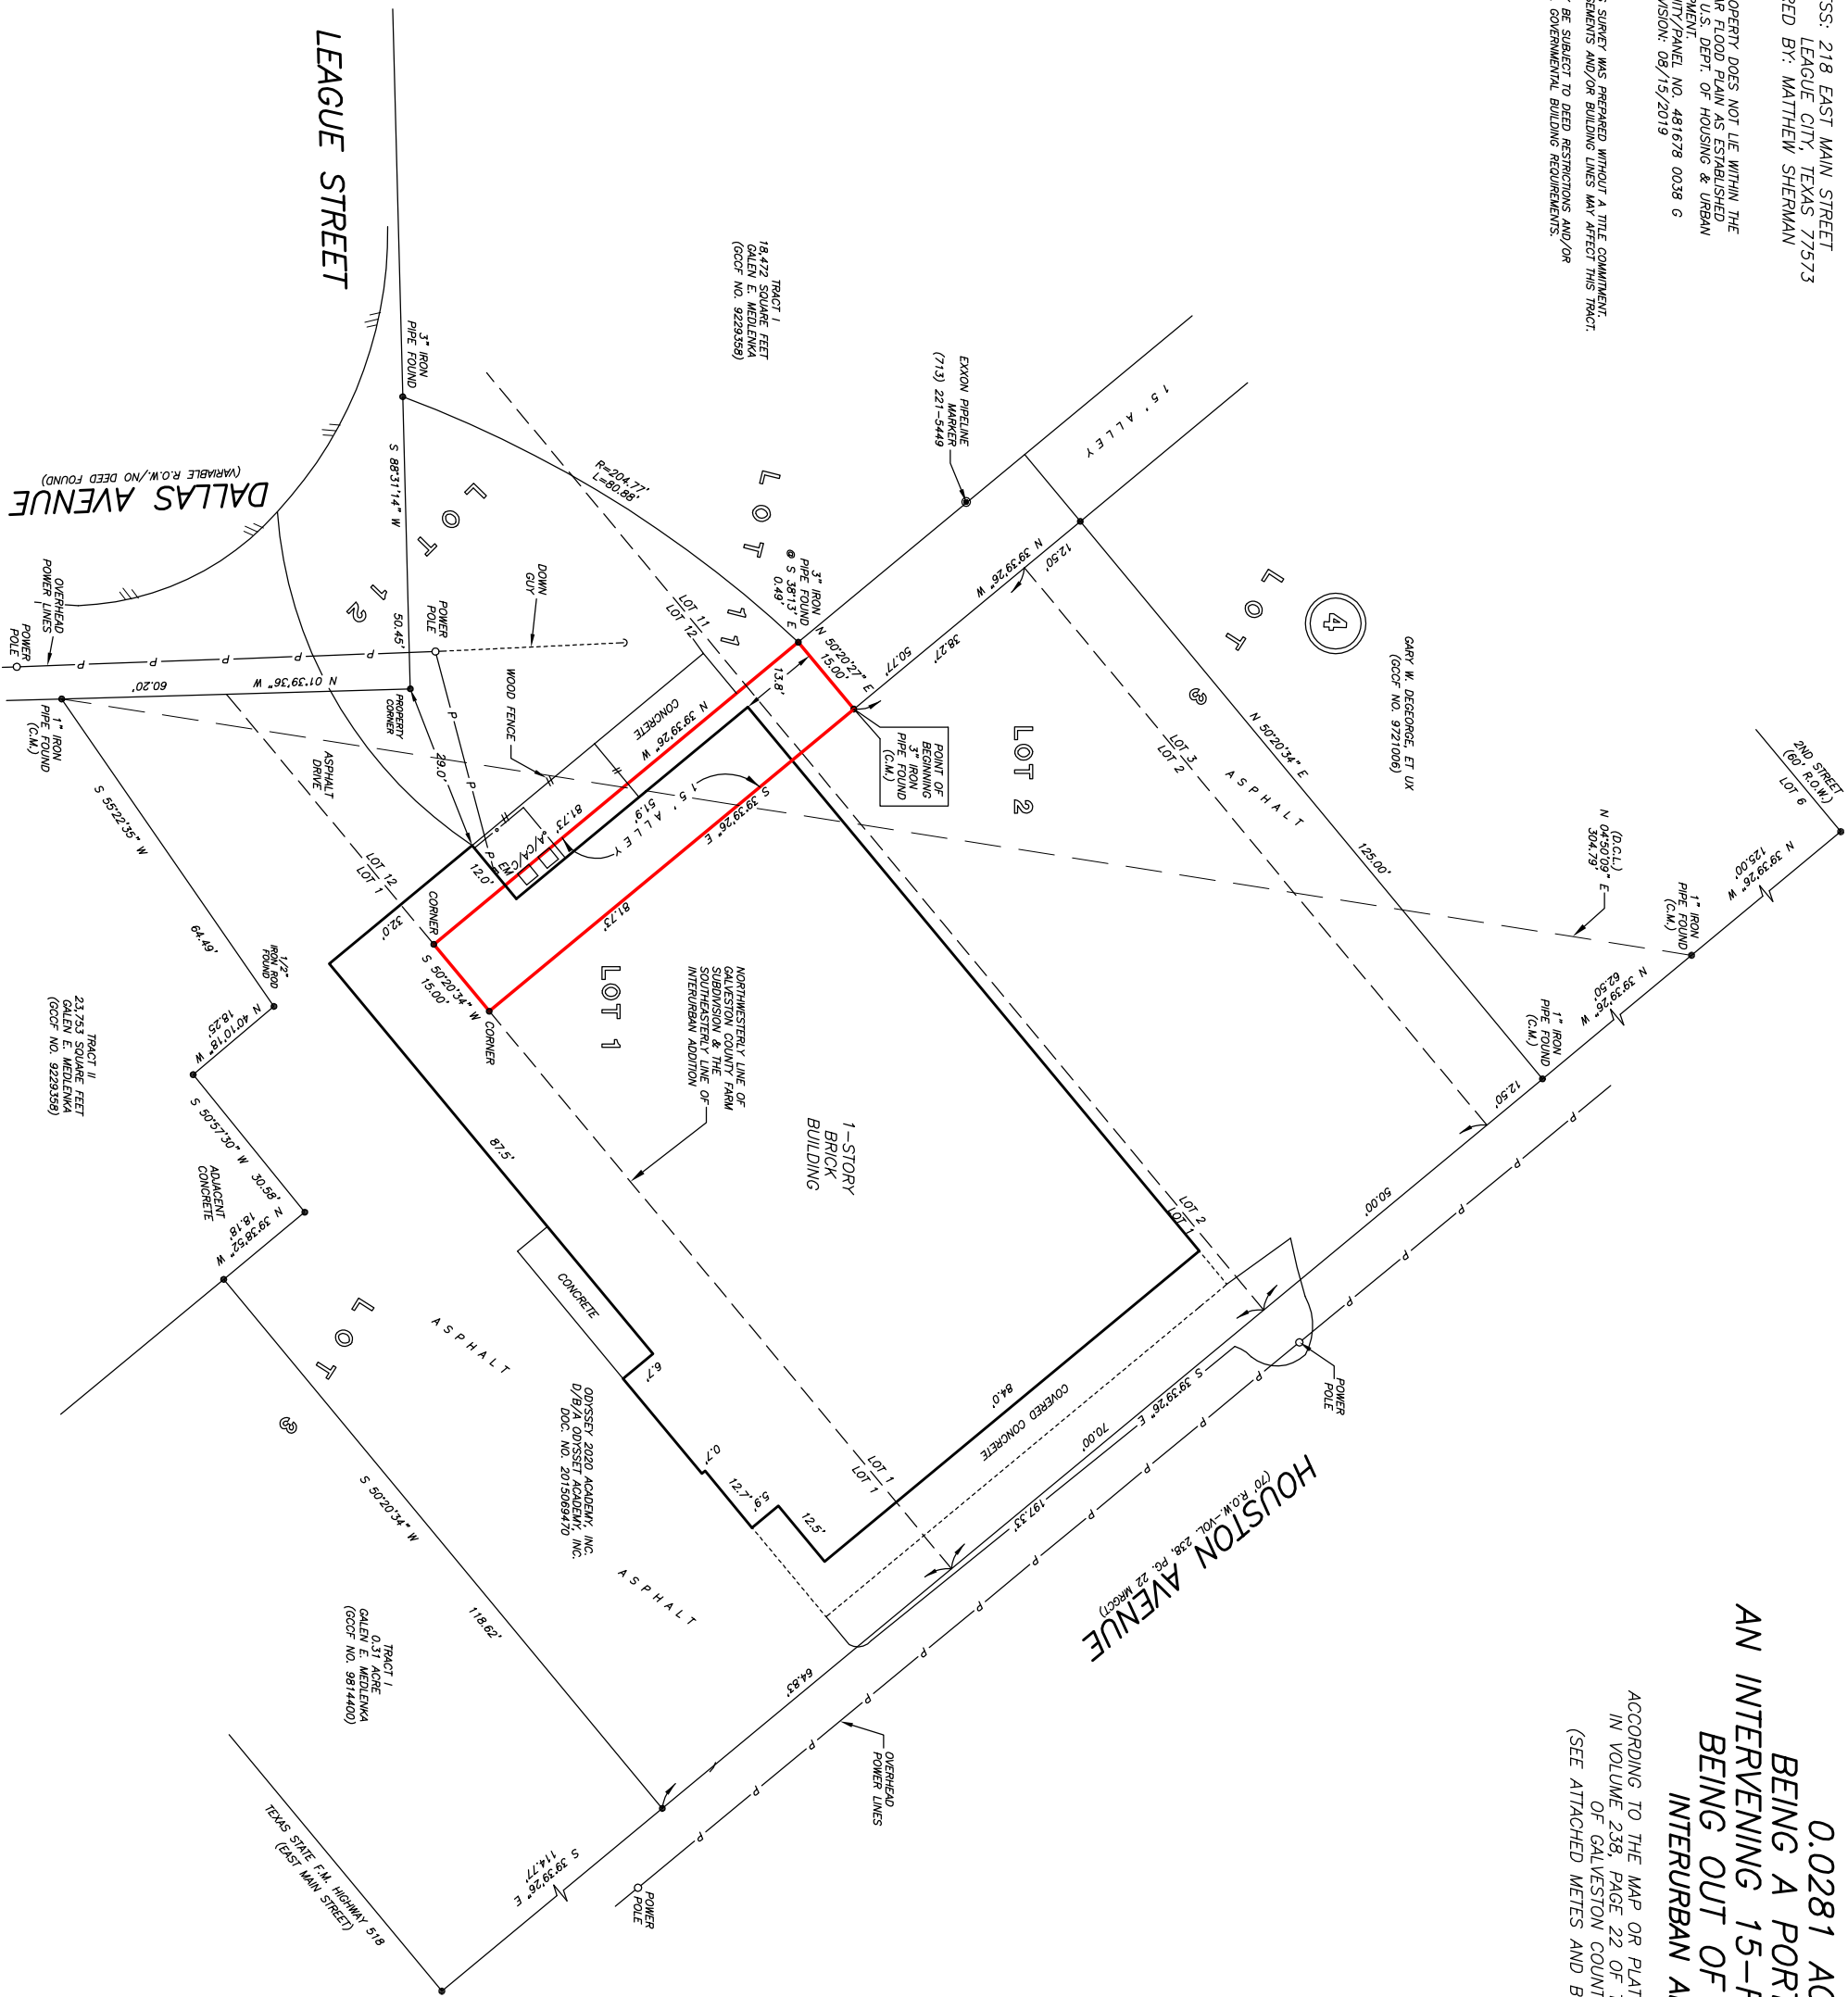

I HEREBY CERTIFY THAT THIS SURVEY WAS MADE
ON THE GROUND THAT THIS PLAT CORRECTLY
REPRESENTS THE FACTS FOUND AT THE
TIME OF SURVEY AND THAT THERE ARE NO
ENCUMBRANCES APPARENT ON THE GROUND,
EXCEPT AS SHOWN THEREON. THIS SURVEY IS
CERTIFIED FOR THIS TRANSACTION ONLY.

TERRANCE P. MISH
REGISTERED PROFESSIONAL LAND SURVEYOR
DRAWING NO. 22-04984
JULY 20, 2022



D.C.L.-DIRECTIONAL CONTROL LINE
RECORD BEARING: GOCF NO. 2015089470
DRAWN BY: RC/JAM

PRECISION SURVEYORS
PROFESSIONAL LAND SURVEYORS
1-800-LANDSURVEY
WWW.PRECISIONSURVEYORS.COM
281-498-1586
281-498-1587
