
 

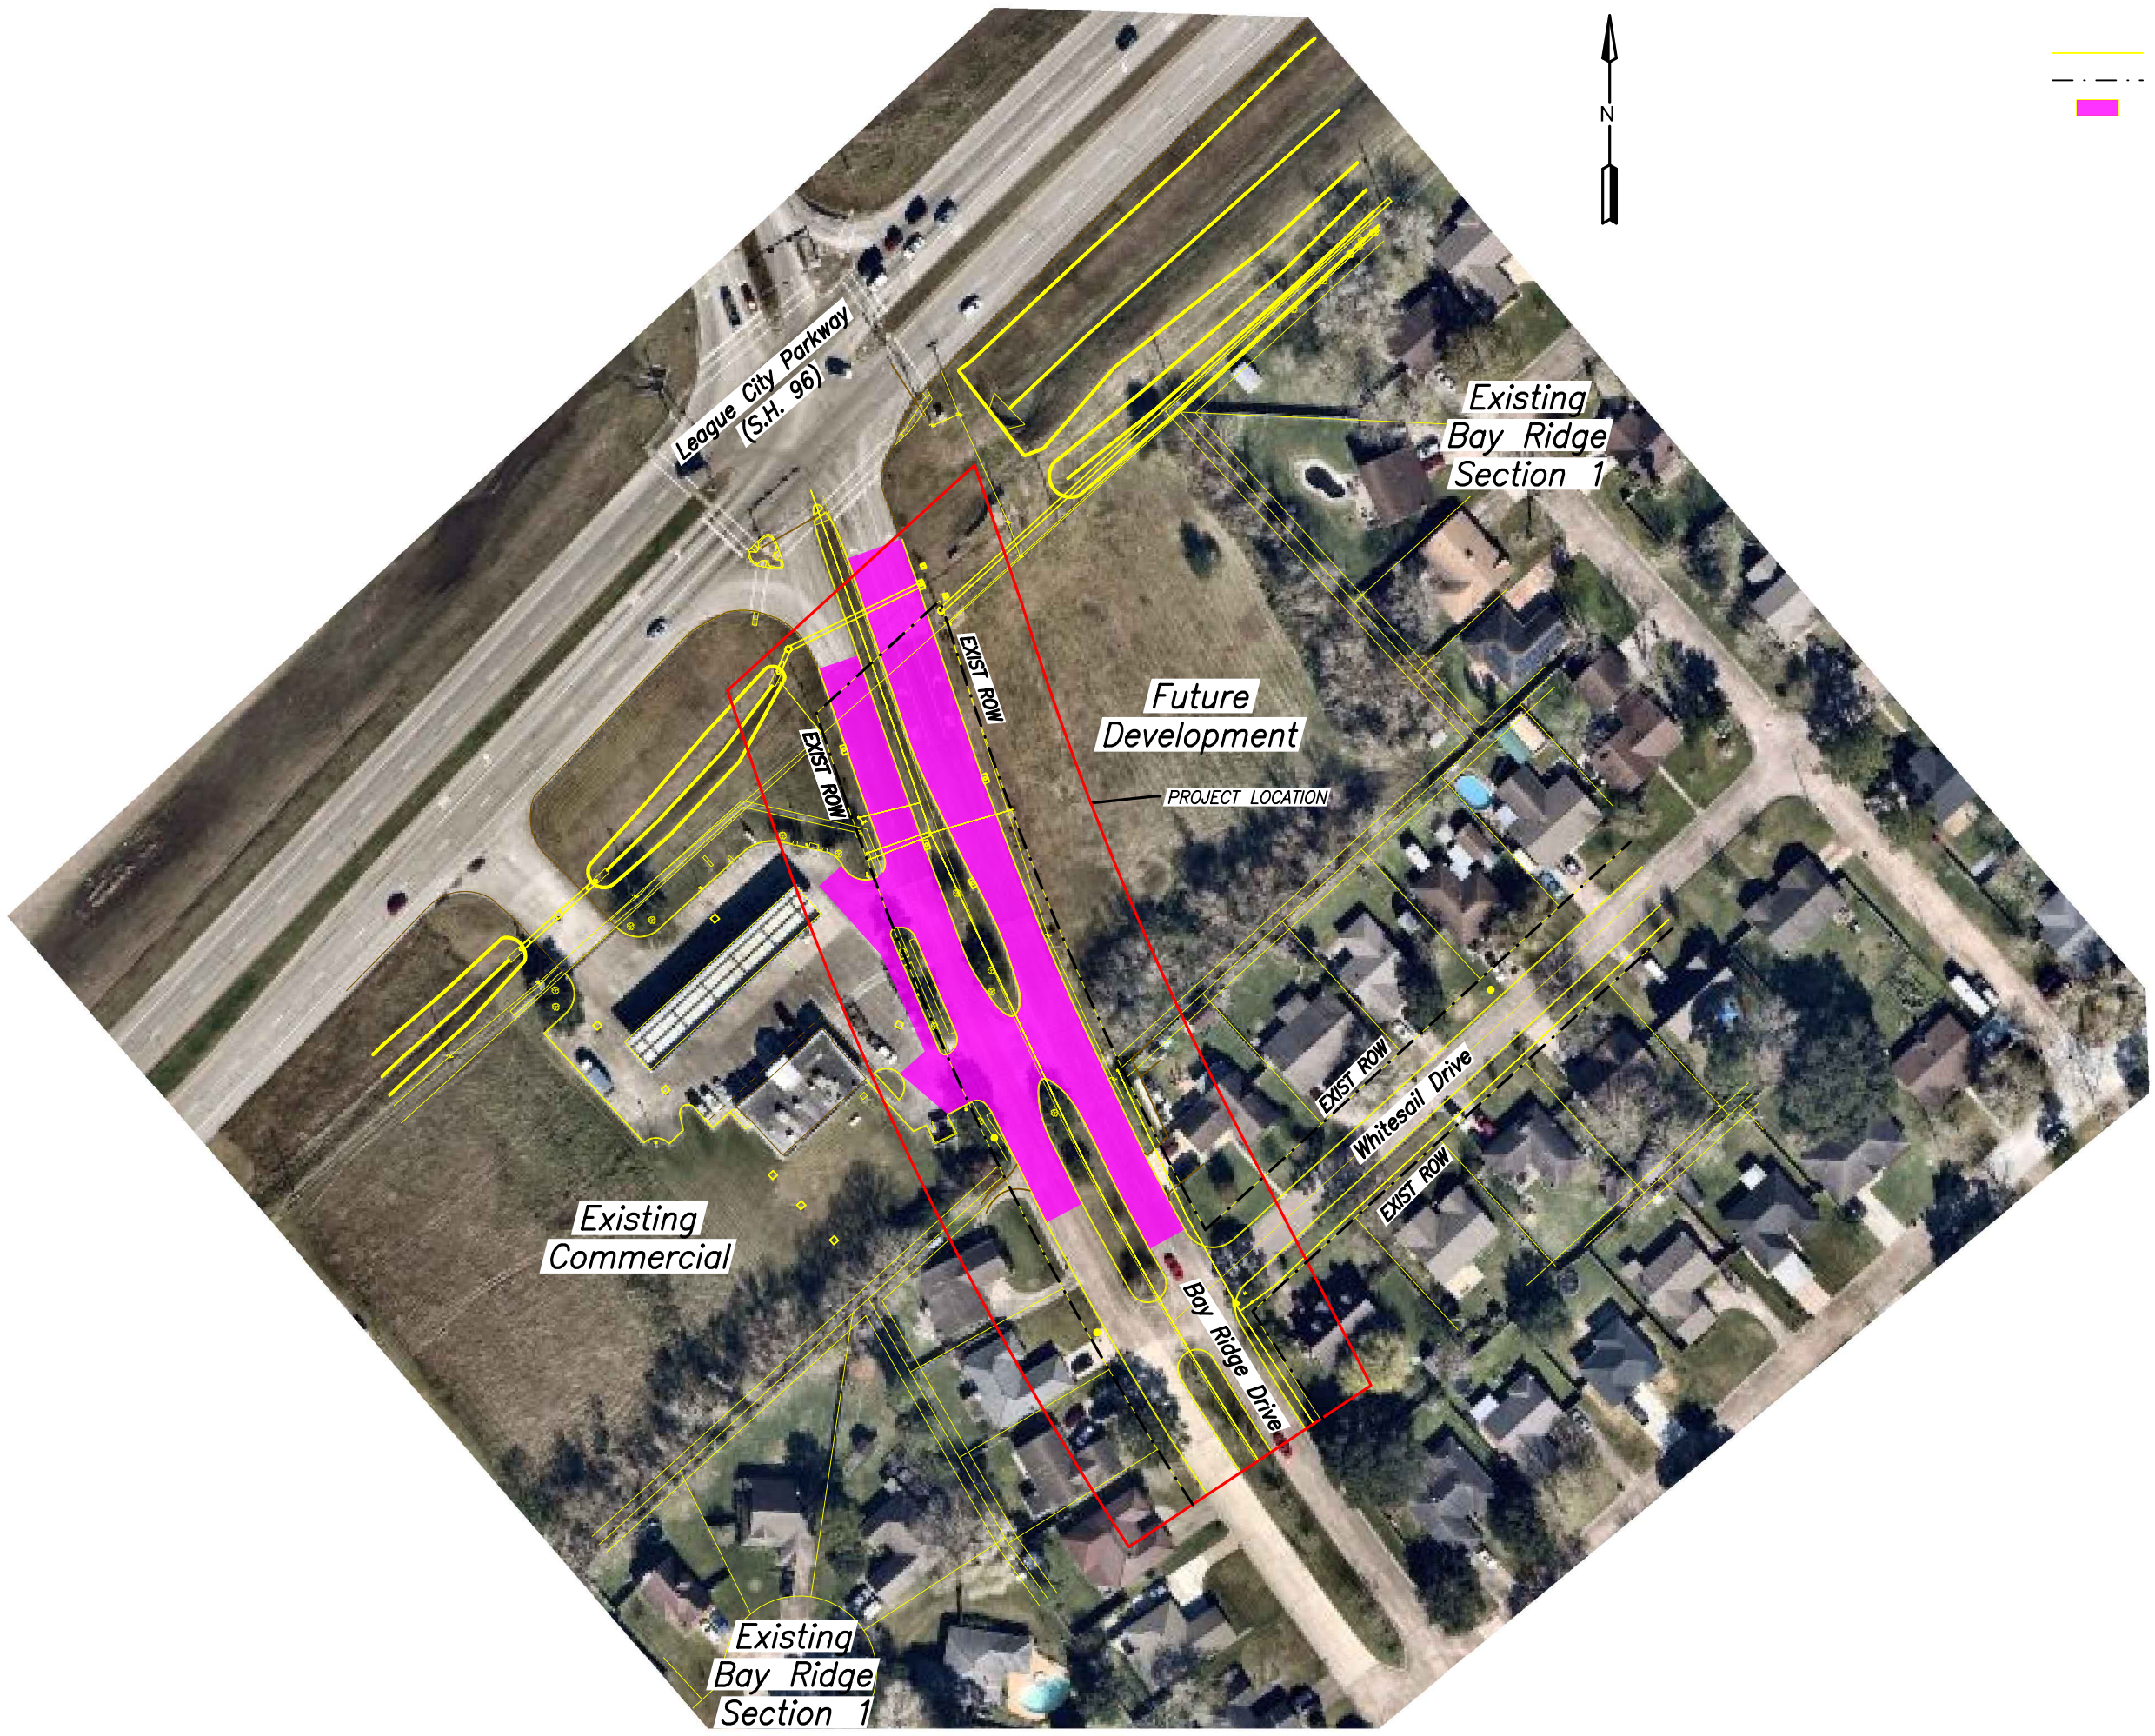


LEGEND

-  EXISTING TOPOGRAPHICS
-  EXIST ROW
-  PROPOSED PAVEMENT



**BAY RIDGE SUBDIVISION
FLOOD REDUCTION
PHASE 1A**

**LOCATION MAP
EXHIBIT**

LJA Engineering, Inc. 
3600 W Sam Houston Parkway S Phone 713.953.5200
Suite 800 Fax 713.953.5026
Houston, Texas 77042 FRN - F-1386

LJA PROJECT NO.: 0624-0101
DESIGNED BY: DRAWN BY: DATE:

DRAWING SCALE
SCALE: 1" = 50'
SHEET NO. OF

BAY RIDGE SUBDIVISION FLOOD REDUCTION PHASE 1A - 0624-0101