



CUSTOMER NAME: AFFINITY BAYVIEW I, LTD-RON BROOKS

DATE: 9/13/2016

WORK ORDER NO: 2523273

APPROVAL:

WR NAME: 23531/BAY VIEW SEC 3/CALDER ROAD


COMP DATE: 31-Dec-16

WORK REQUEST NO: 23531

FOREMAN:

SUB/CIR #: MAGNOL 1145

DRAWN BY: Sidney Bob

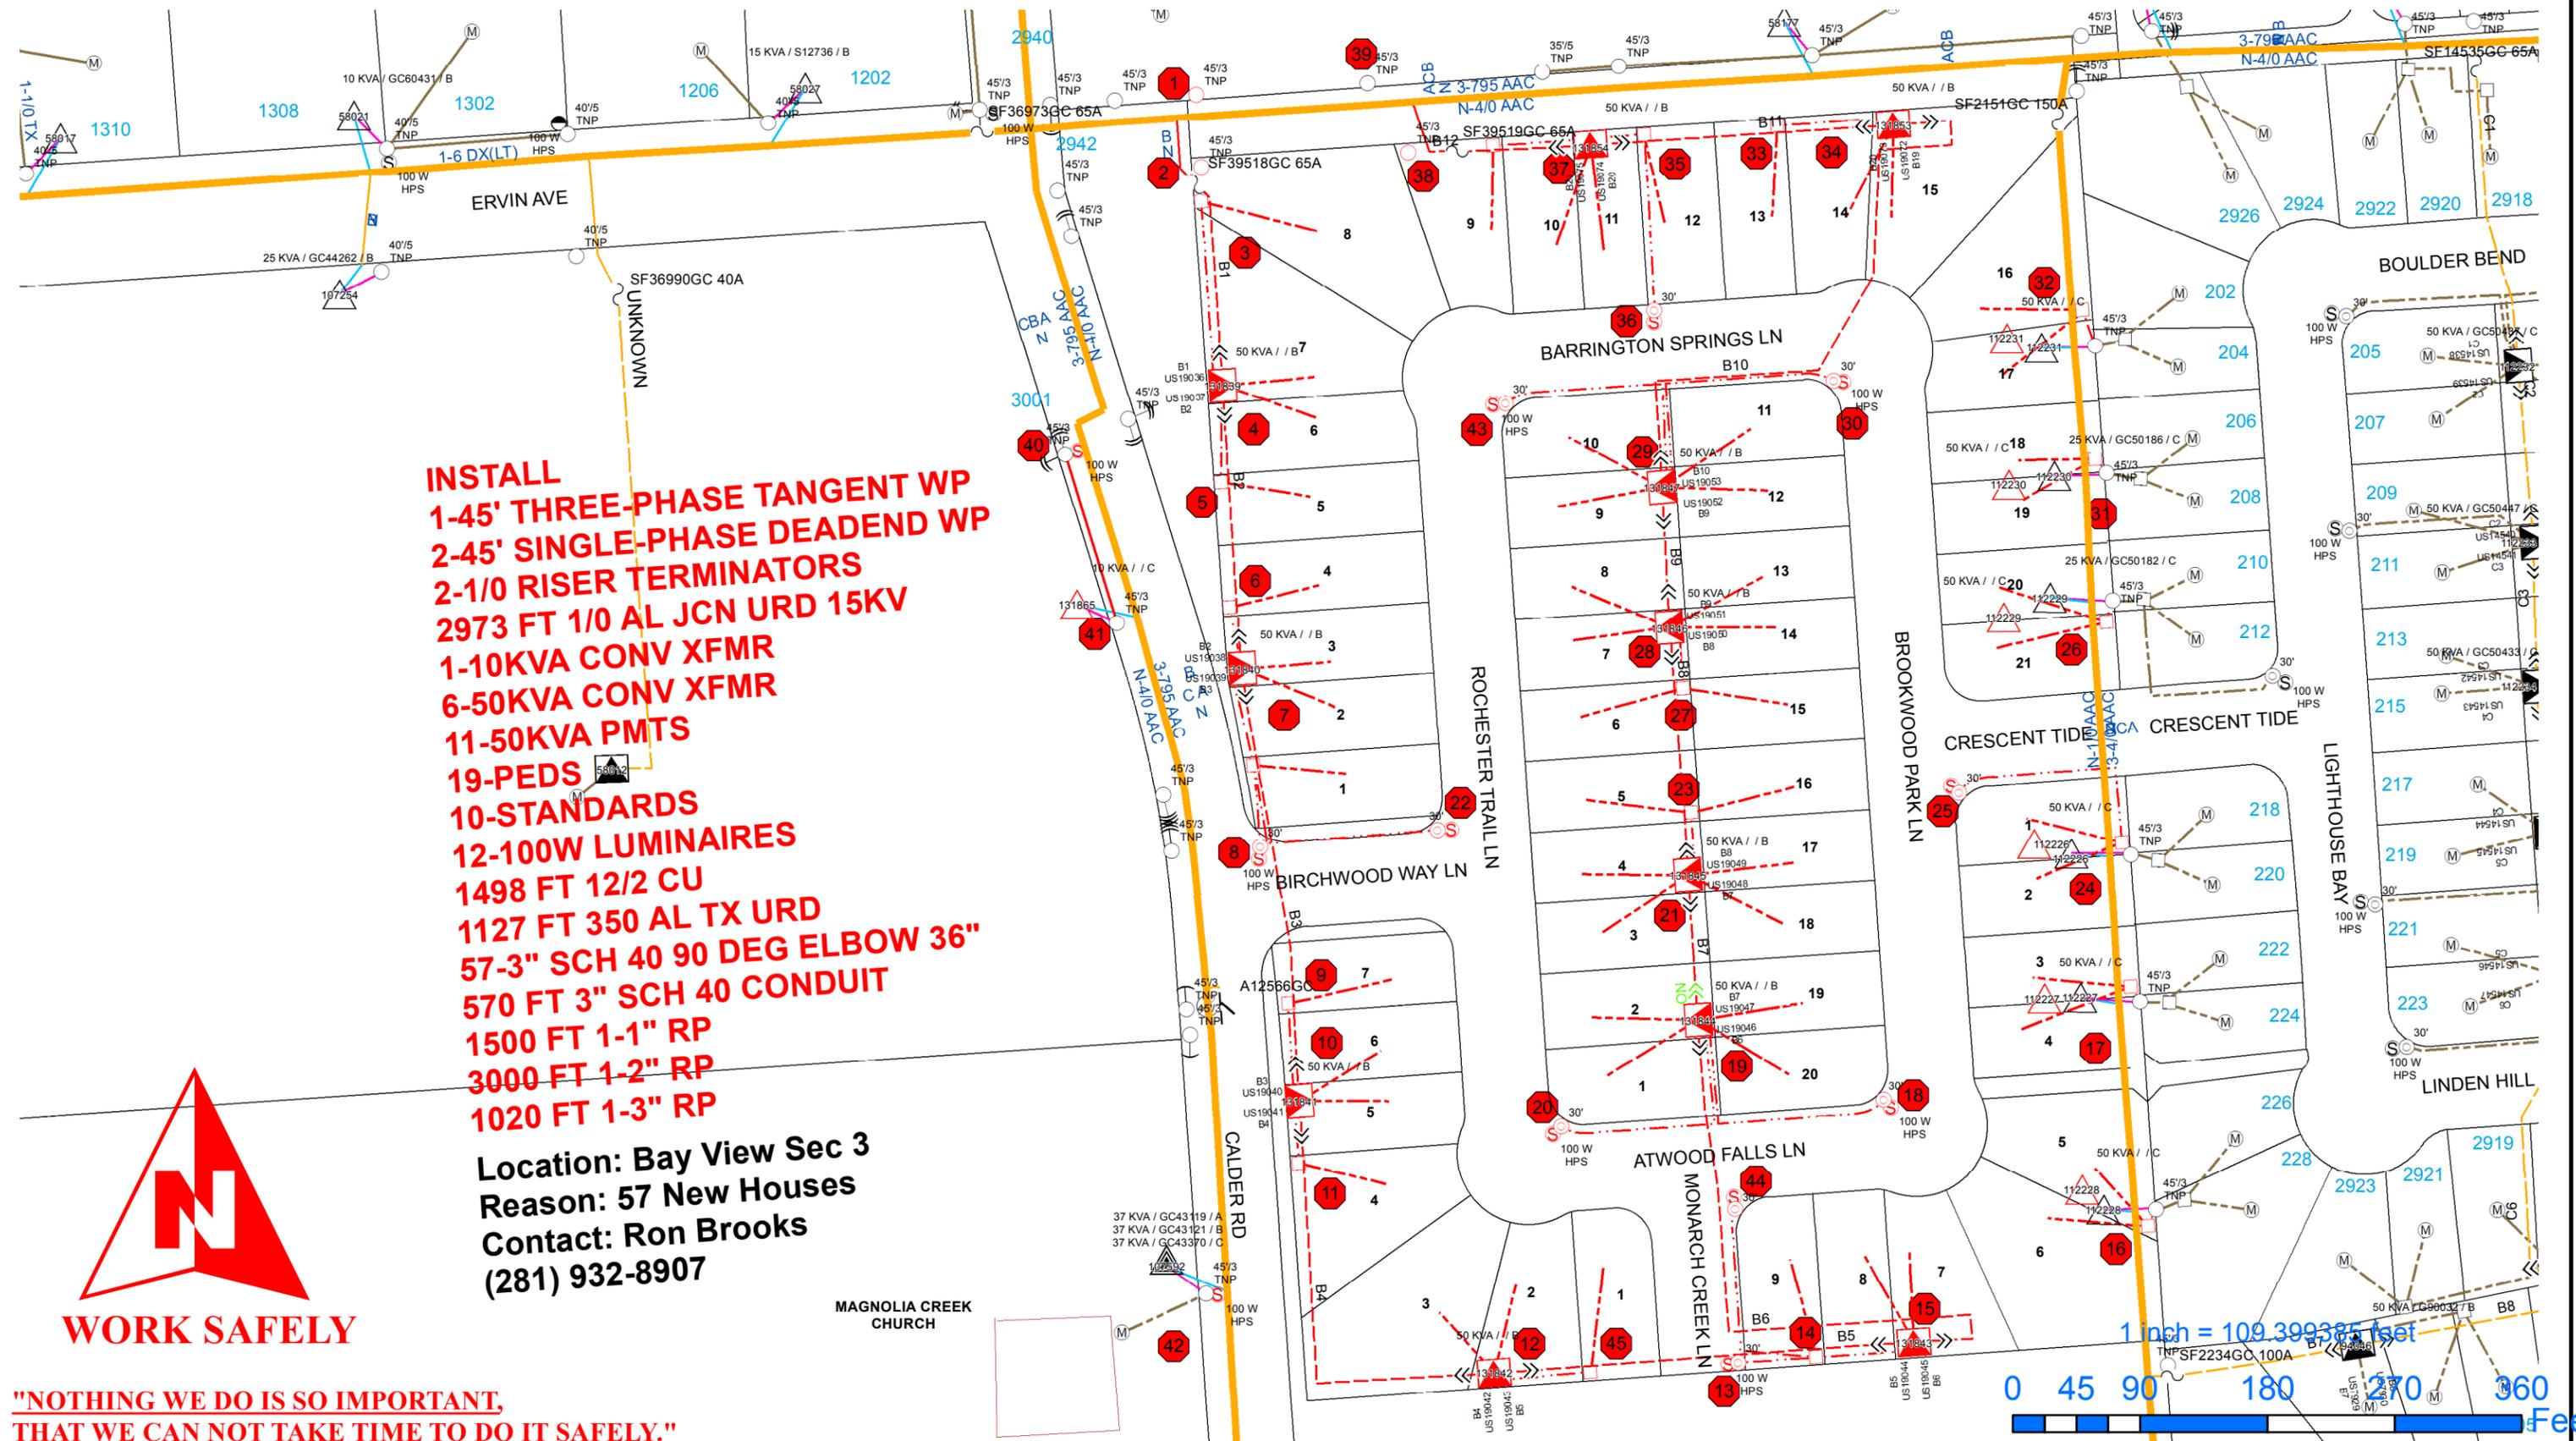

INSTALL

- 1-45' THREE-PHASE TANGENT WP
- 2-45' SINGLE-PHASE DEADEND WP
- 2-1/0 RISER TERMINATORS
- 2973 FT 1/0 AL JCN URD 15KV
- 1-10KVA CONV XFMR
- 6-50KVA CONV XFMR
- 11-50KVA PMTS
- 19-PEDS
- 10-STANDARDS
- 12-100W LUMINAIRES
- 1498 FT 12/2 CU
- 1127 FT 350 AL TX URD
- 57-3" SCH 40 90 DEG ELBOW 36"
- 570 FT 3" SCH 40 CONDUIT
- 1500 FT 1-1" RP
- 3000 FT 1-2" RP
- 1020 FT 1-3" RP

Location: Bay View Sec 3
 Reason: 57 New Houses
 Contact: Ron Brooks
 (281) 932-8907



**"NOTHING WE DO IS SO IMPORTANT,
 THAT WE CAN NOT TAKE TIME TO DO IT SAFELY."**

