
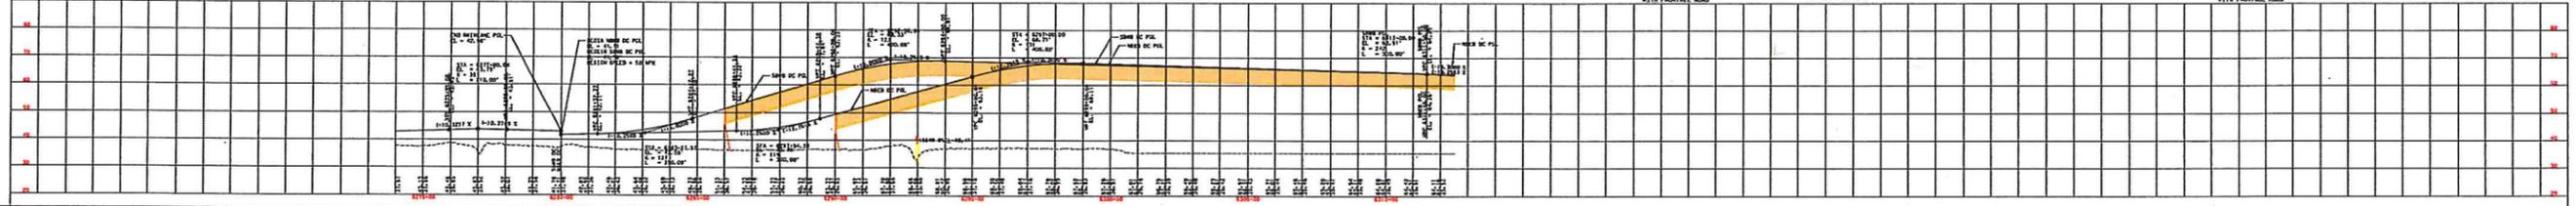
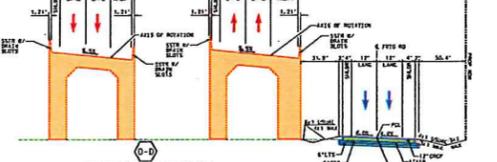
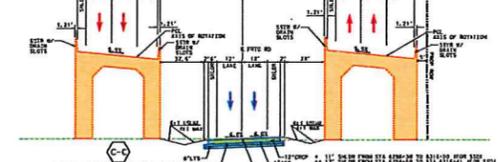
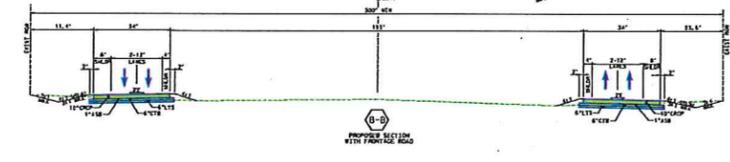


The Grand Parkway Association

SCHEMATIC LAYOUT
 GRAND PKWY SEGMENT B
 FROM STA 6274 TO STA 6312+50

LEGEND

SYMBOL	DESCRIPTION	LINE AT	SCALE
(Color line)	GRAND PARKWAY EXISTING	2	BLK 0
(Color line)	MAIN LINES	2	BLK 1/4
(Color line)	FRONTAGE ROADS/UNDERPASS	2	BLK 2
(Color line)	SPUR	2	ORNG 4
(Color line)	TOLL LANE	2	MAGENTA 5
(Color line)	GRAND PARKWAY TOLL LANE BRIDGE	0	BLK 0
(Color line)	EXISTING ROAD TO BE REMOVED	2	GRN 2
(Color line)	EXISTING ROAD TO REMAIN	2	BLK 0
(Color line)	PROPOSED ROAD	2	BLK 0
(Color line)	EXISTING HWY	1	BLK 1
(Color line)	PROPOSED HWY	2	BLK 2
(Color line)	EXISTING LANE REVERSING INDICATOR	0	BLK 0
(Color line)	PROPOSED LANE REVERSING INDICATOR	0	BLK 0
(Color line)	PROPOSED LANE DIRECTIONAL INDICATOR	0	BLK 0
(Color line)	EXISTING CONVECTION	2	BLK 1/4
(Color line)	PROPOSED CONVECTION	2	BLK 2
(Color line)	EXISTING TOLL LANE	2	MAGENTA 5
(Color line)	PROPOSED TOLL LANE	2	MAGENTA 5
(Color line)	PROPOSED DRIVE	1	BLK 1
(Color line)	PROPOSED SIDEWALK	2	BLK 2
(Color line)	PROPOSED CANAL	1	BLK 1/4

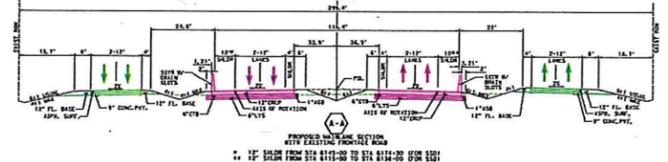

The Grand Parkway Association

AECOM

JACOBS

GRAND PARKWAY SEGMENT B
 SCHEMATIC LAYOUT
 STA 6274+00 TO STA 6312+50

NOT A BIDDING DOCUMENT

PRELIMINARY

DATE: 02/20/2014

BY: [Signature]