
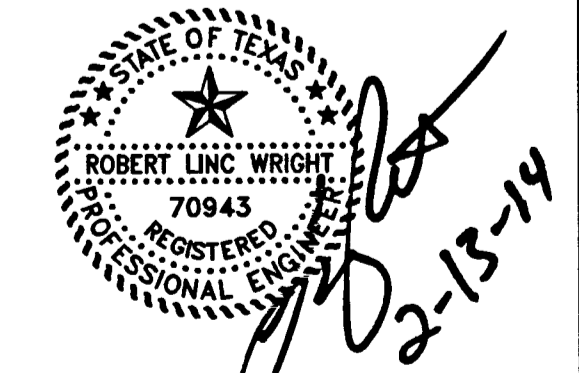
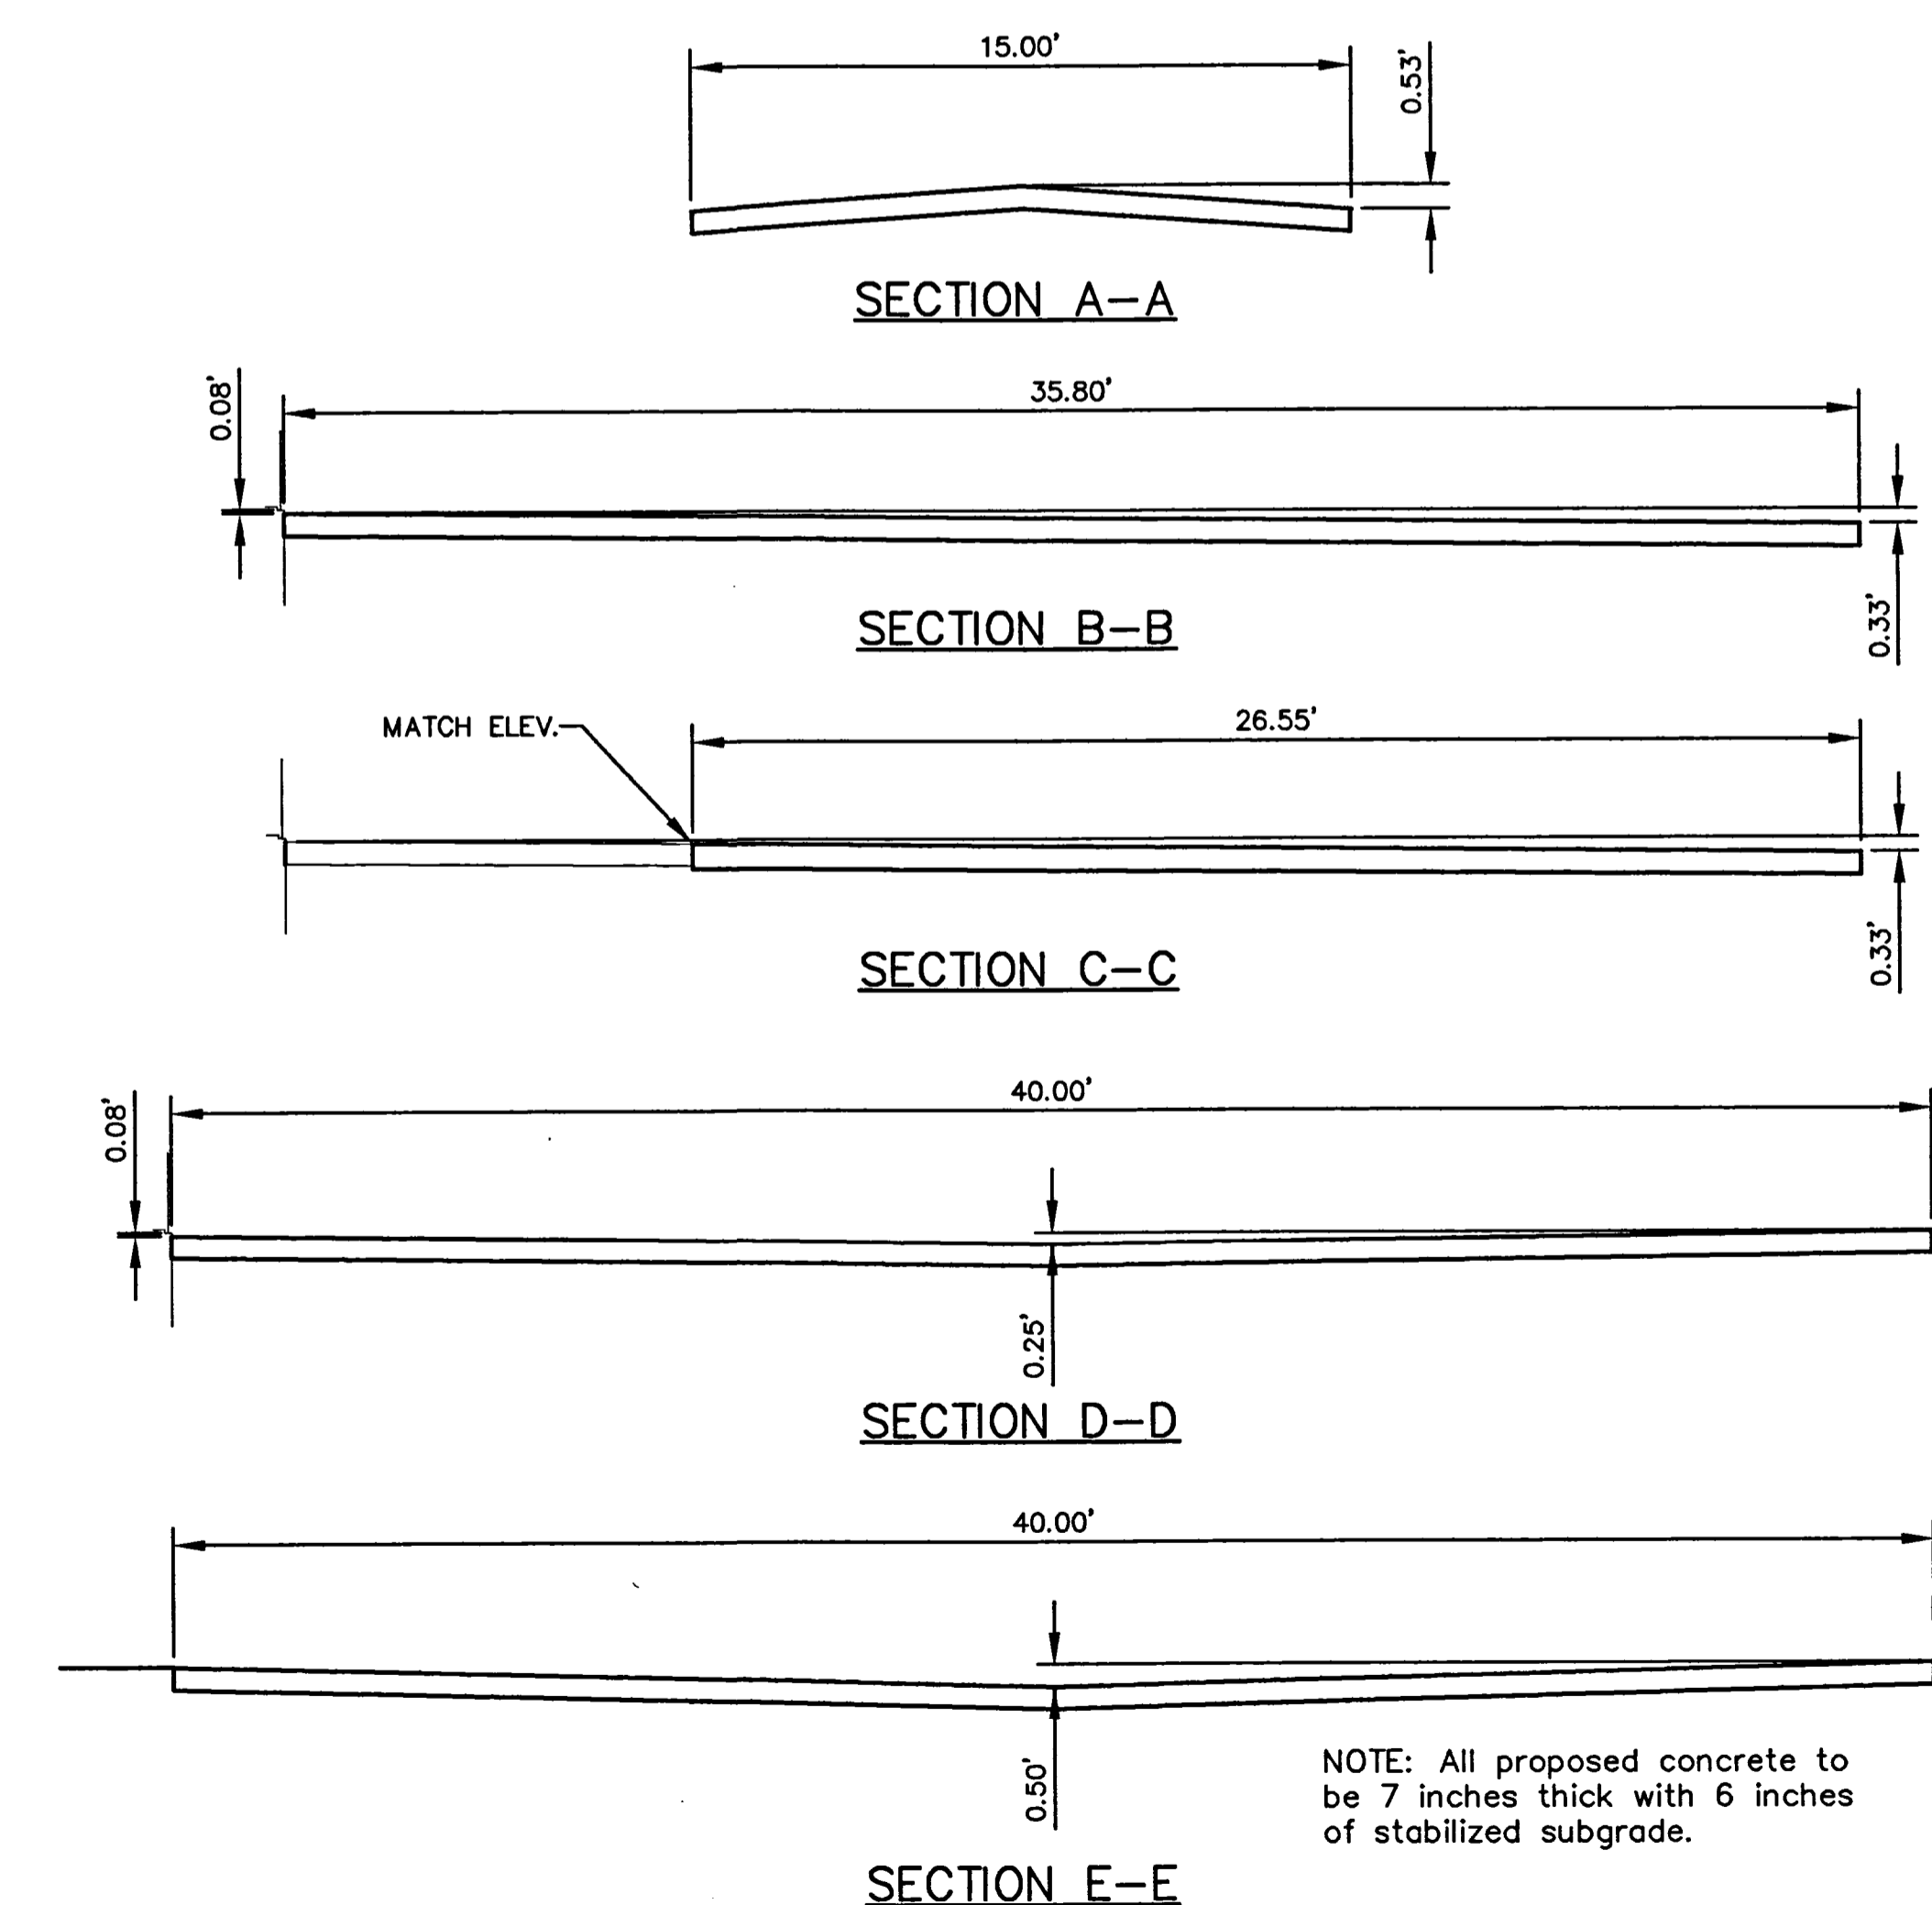
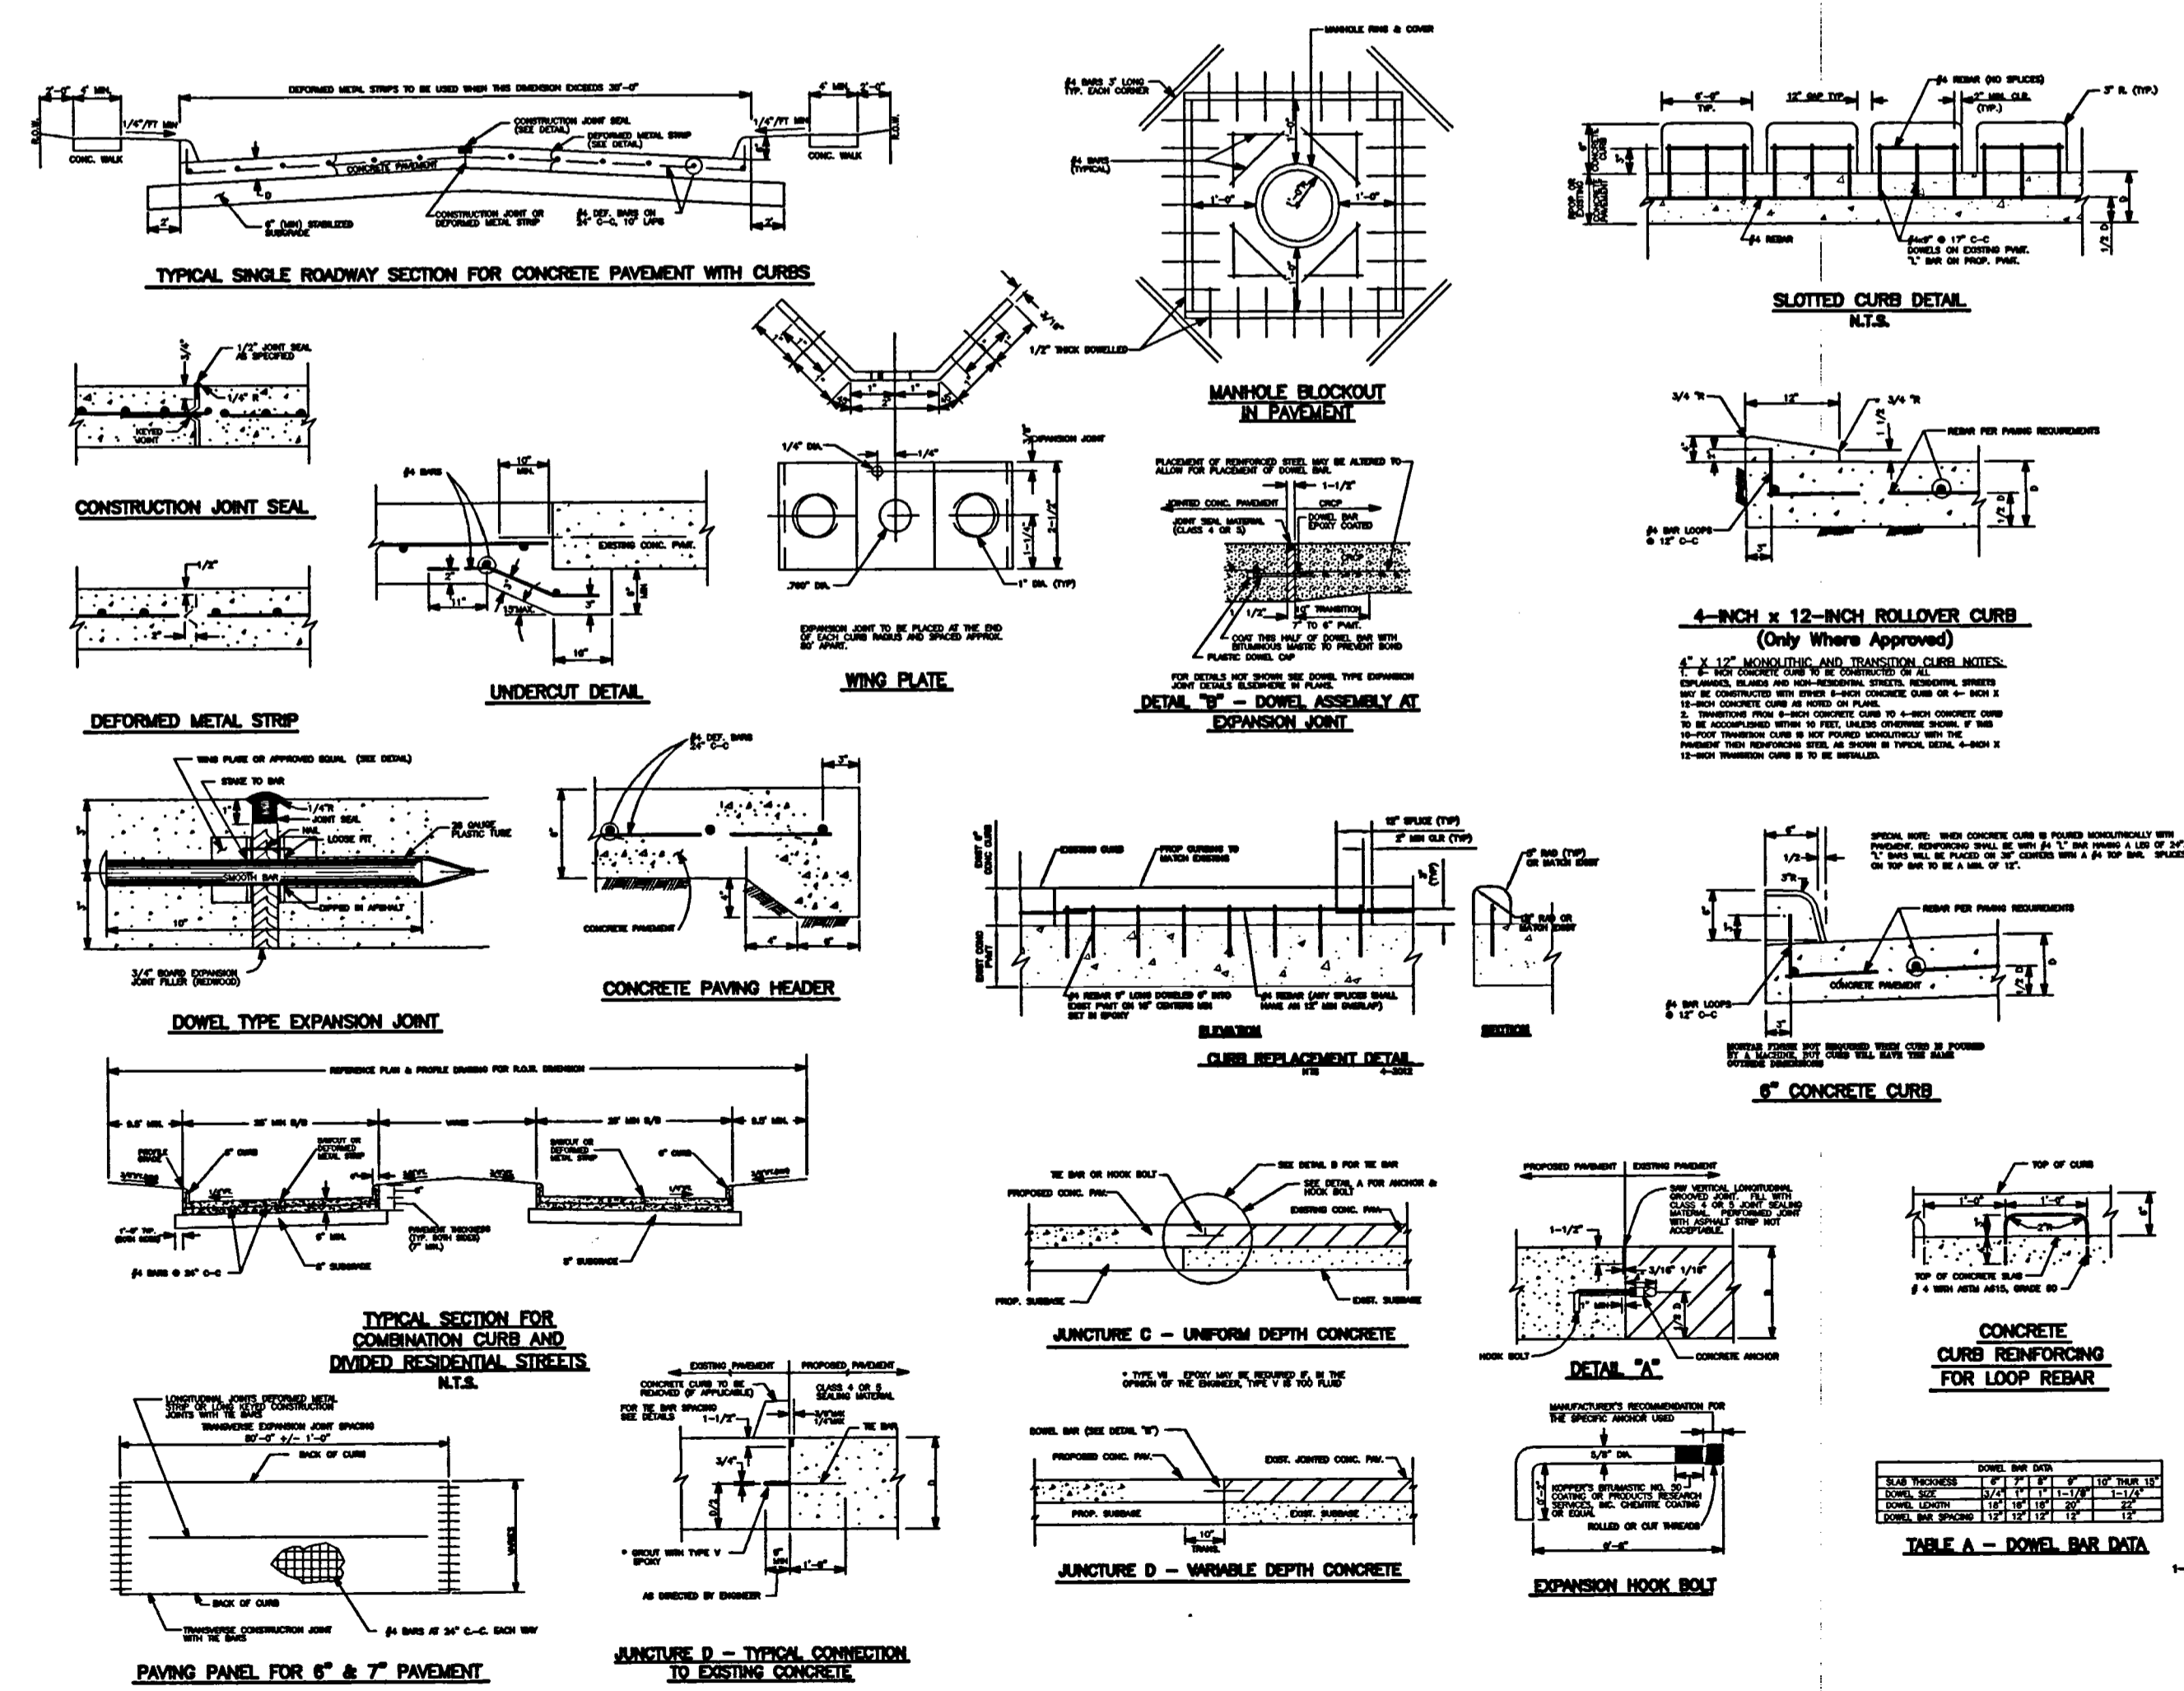
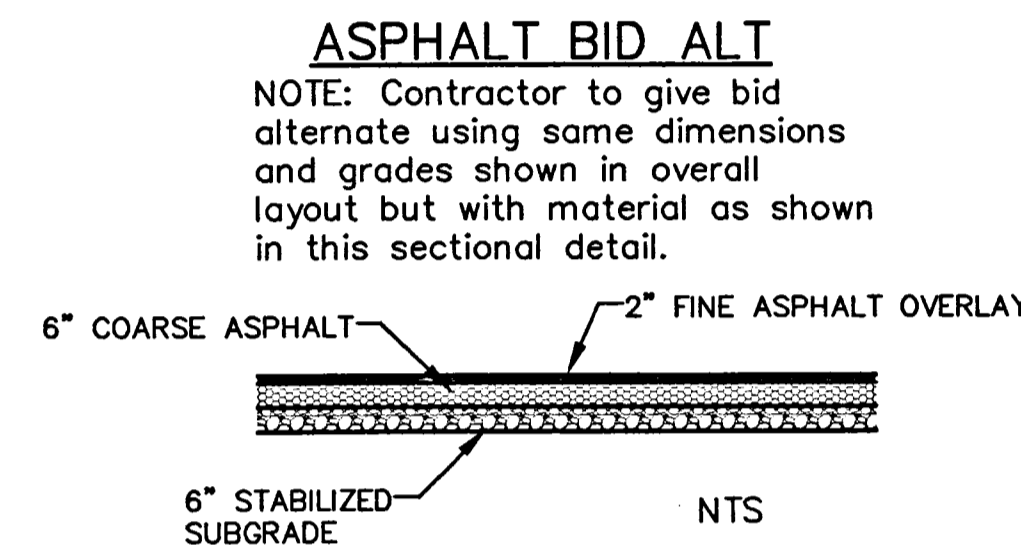


PROP PAVING FOR  
UTILITY LINE REPAIR BLDG  
PLAN, SECTIONS AND  
DETAILS

CITY FACILITY  
LINE REPAIR

NOTES:

- A. MATCH EXISTING CONC. ELEV.
- B. REMOVE EXISTING CONC. EXPOSE AND TIE TO EXIST STEEL. USE CONCRETE PAVING HEADER.
- C. PROVIDE 1"x1' KNOCK OUT (NO REBAR).
- D. PROVIDE 1.5"x1.5' KNOCK OUT (NO REBAR).
- E. PROVIDE 3"x2.5' KNOCK OUT (NO REBAR).
- F. EXISTING DRAIN LINE AND CONC SPLASH PADS REMOVED BY CITY.
- G. ASPH PVMT TO BE SAW CUT.
- H. PROVIDE 3/4" INCH FIBER BOARD AT BUILD FOUNDATION AND AS SHOWN.
- J. USE 3/4" INCH REDWOOD OR APPROVED EQUAL HEADER MATERIAL (ON 20 CENTERS (±) TYPICAL).
- K. 10 LF OF REINFORCED FILTER FABRIC FENCE.

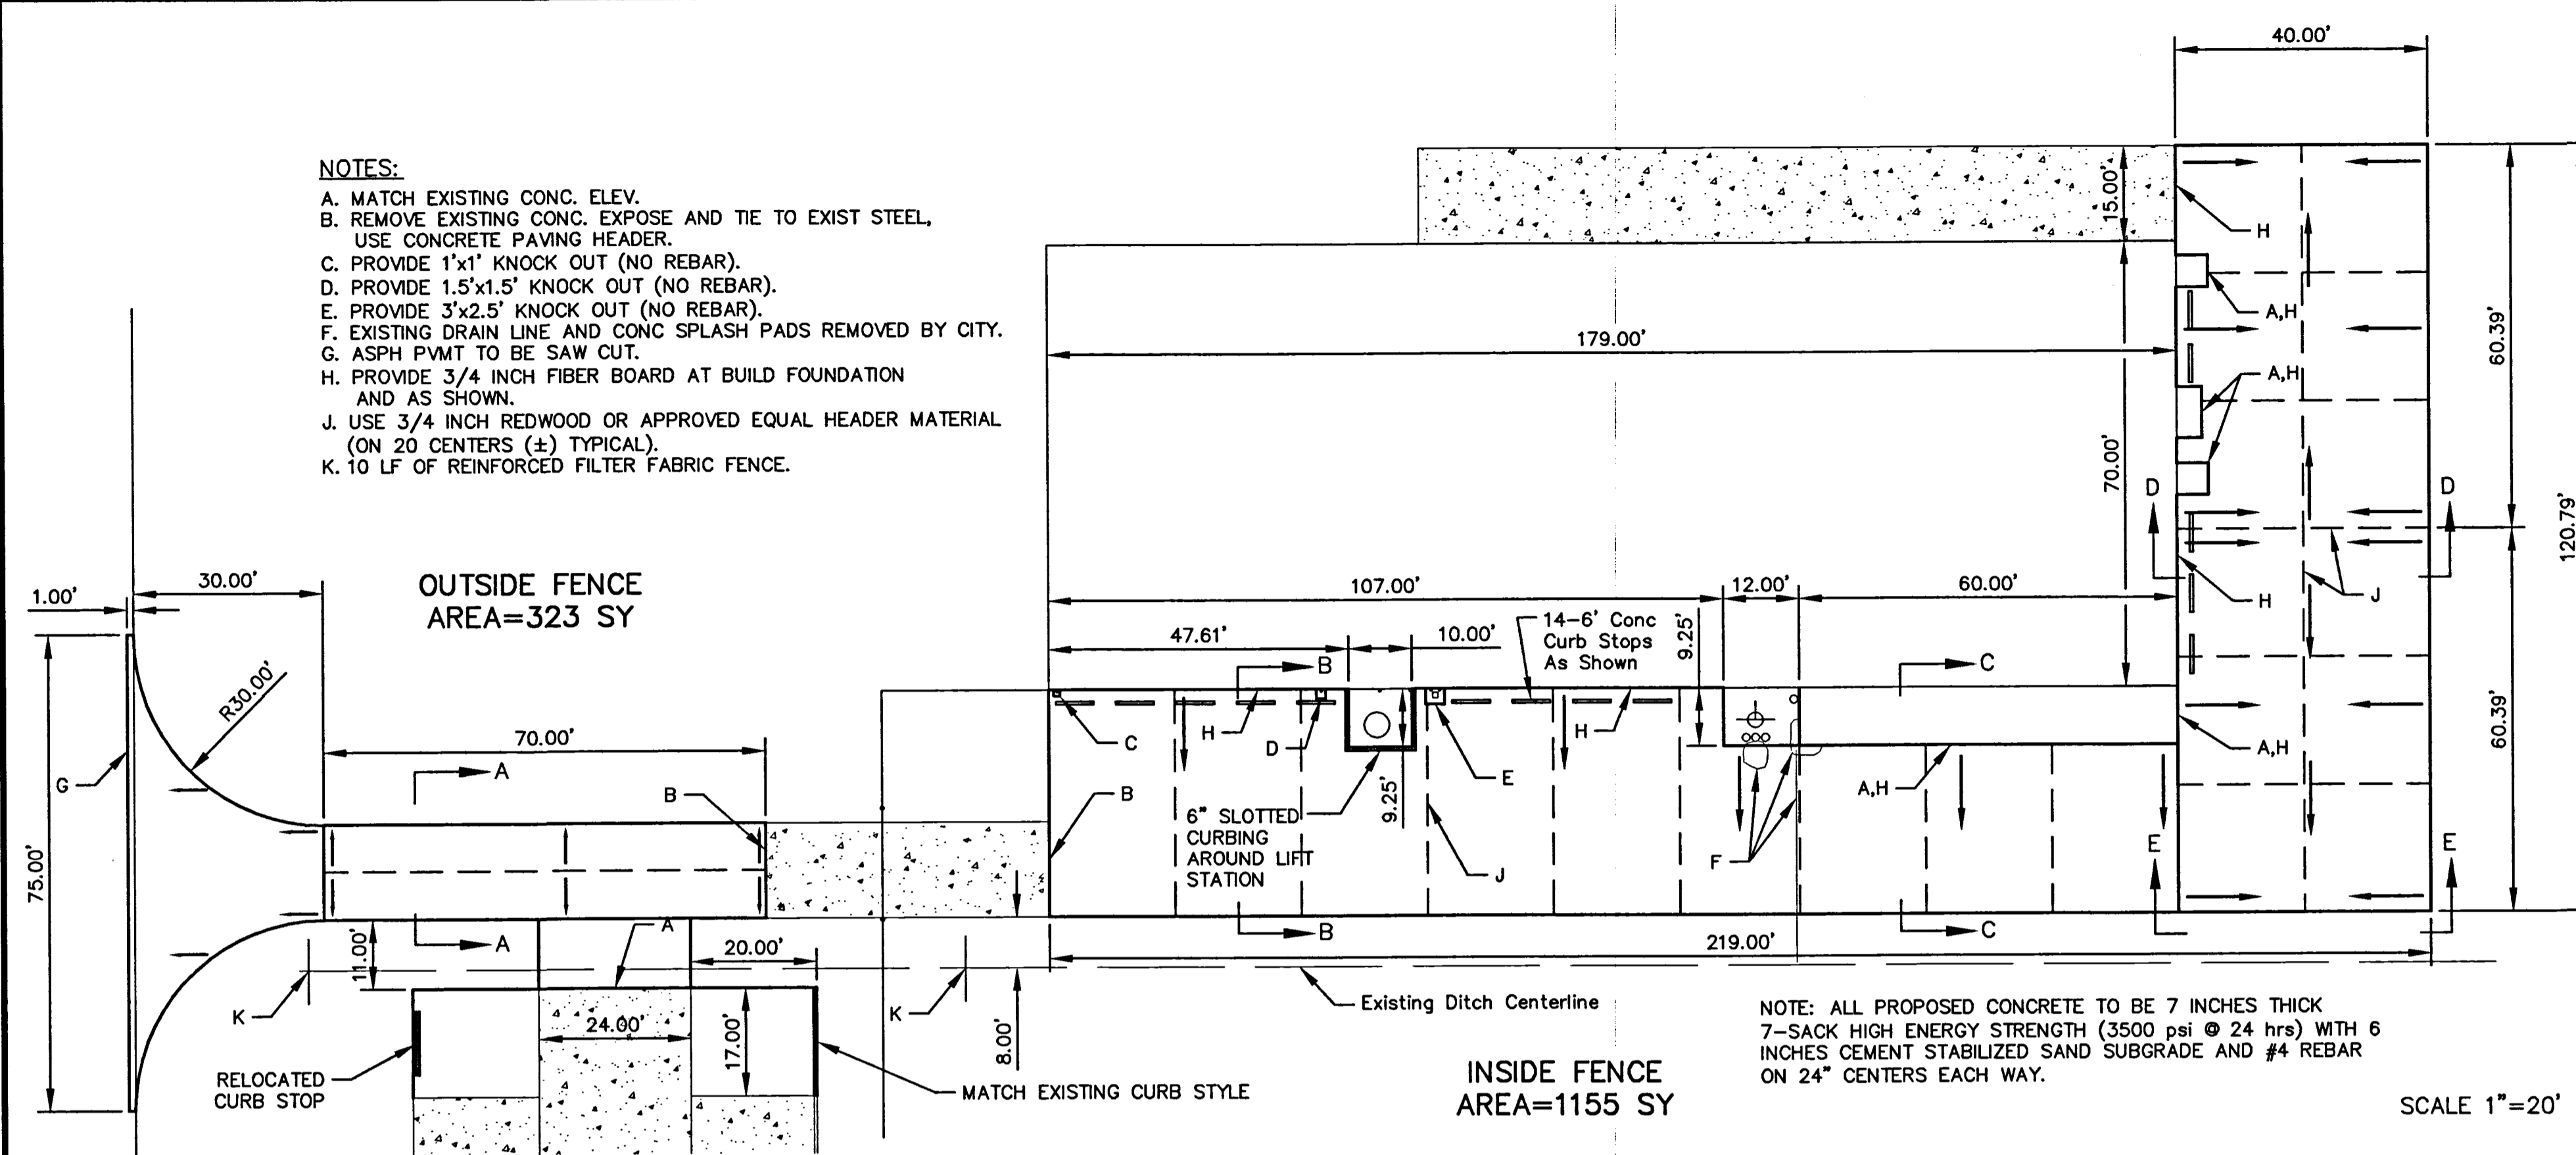

Project No.	00006
Drawn	ARN
Scale	AS SHOWN
Sheet	1
Checked	RLW
Date	FEB 2014
Of	1