

TYPICAL SECTION

MK.	DESCRIPTION	DATE	DWN.	CHK.


7322 Southwest Freeway, Suite 1040 • Houston, Texas 77074
 (713) 400-2755 • www.arkkengineers.com • TX PE Firm No. 13872

City of League City, Texas


Uhaul Slope Stabilization

U-Haul Property


Job No.: 17-013	Scale: HORZ: 1" = 20'	SHEET 1 OF
Date: February 2017	VERT: 1" = 20'	
Dwn By: C. Chudoba		
Chkd By: D. Fattig		

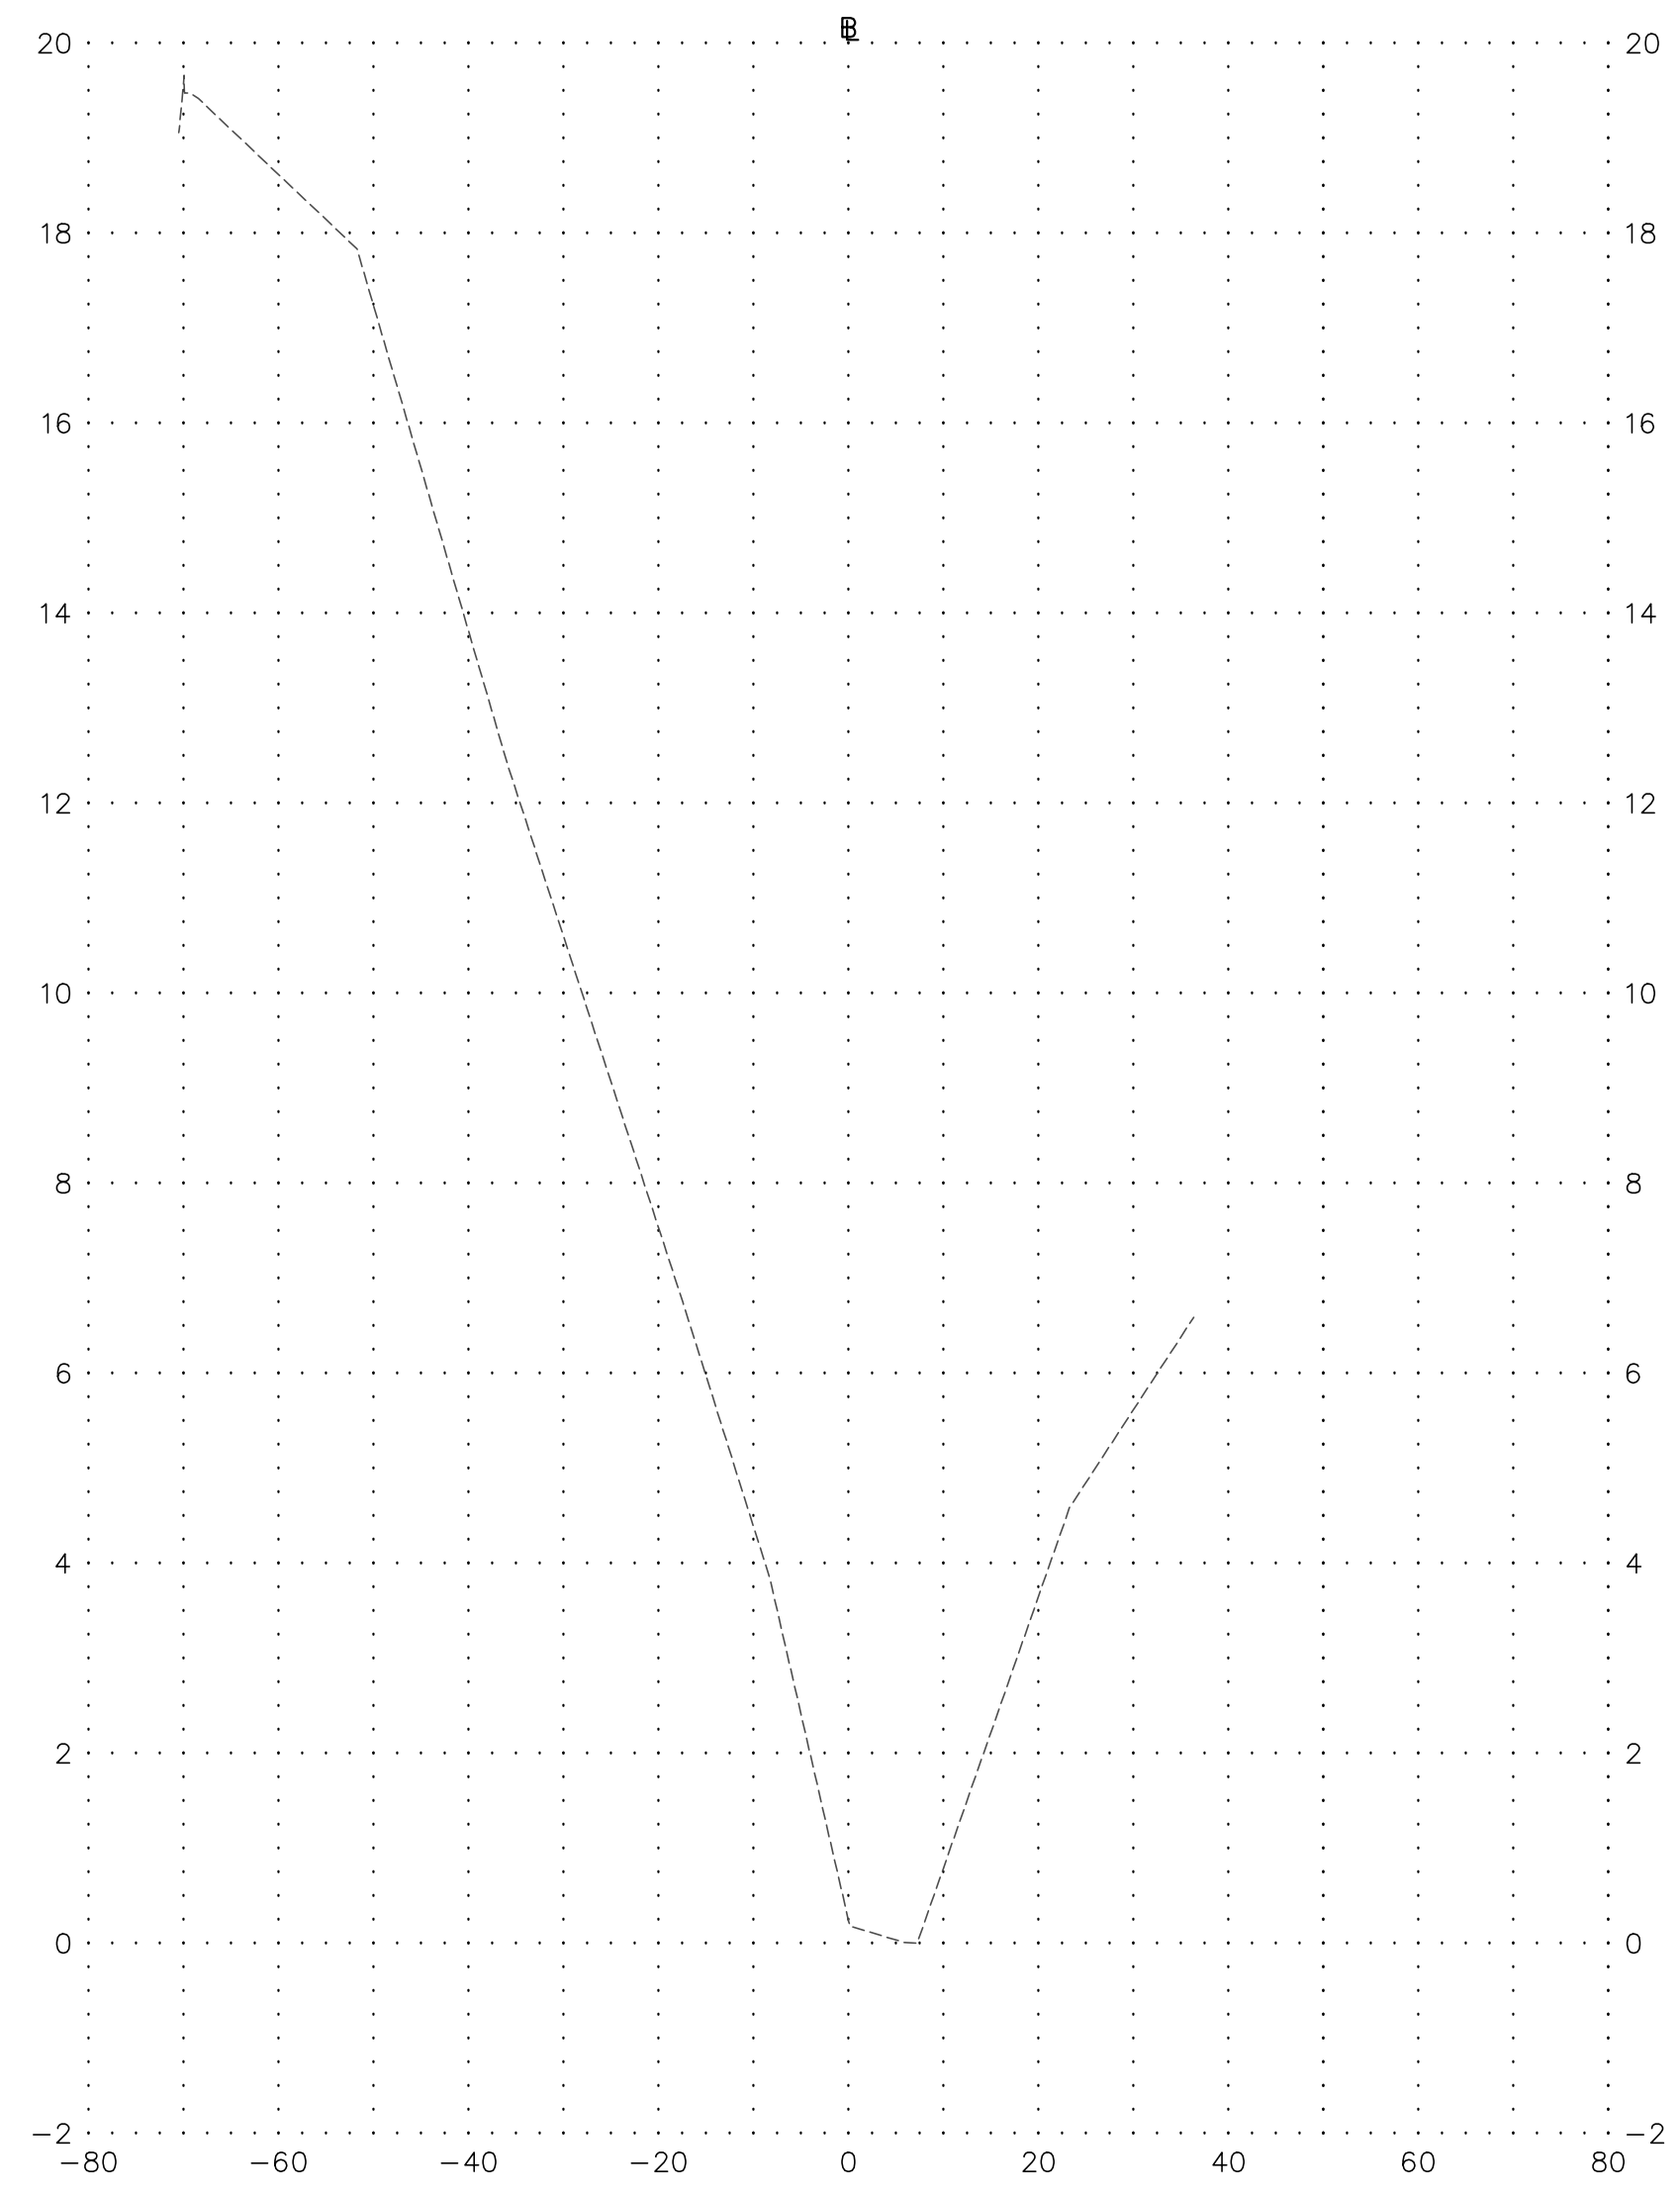

STA. 4+00

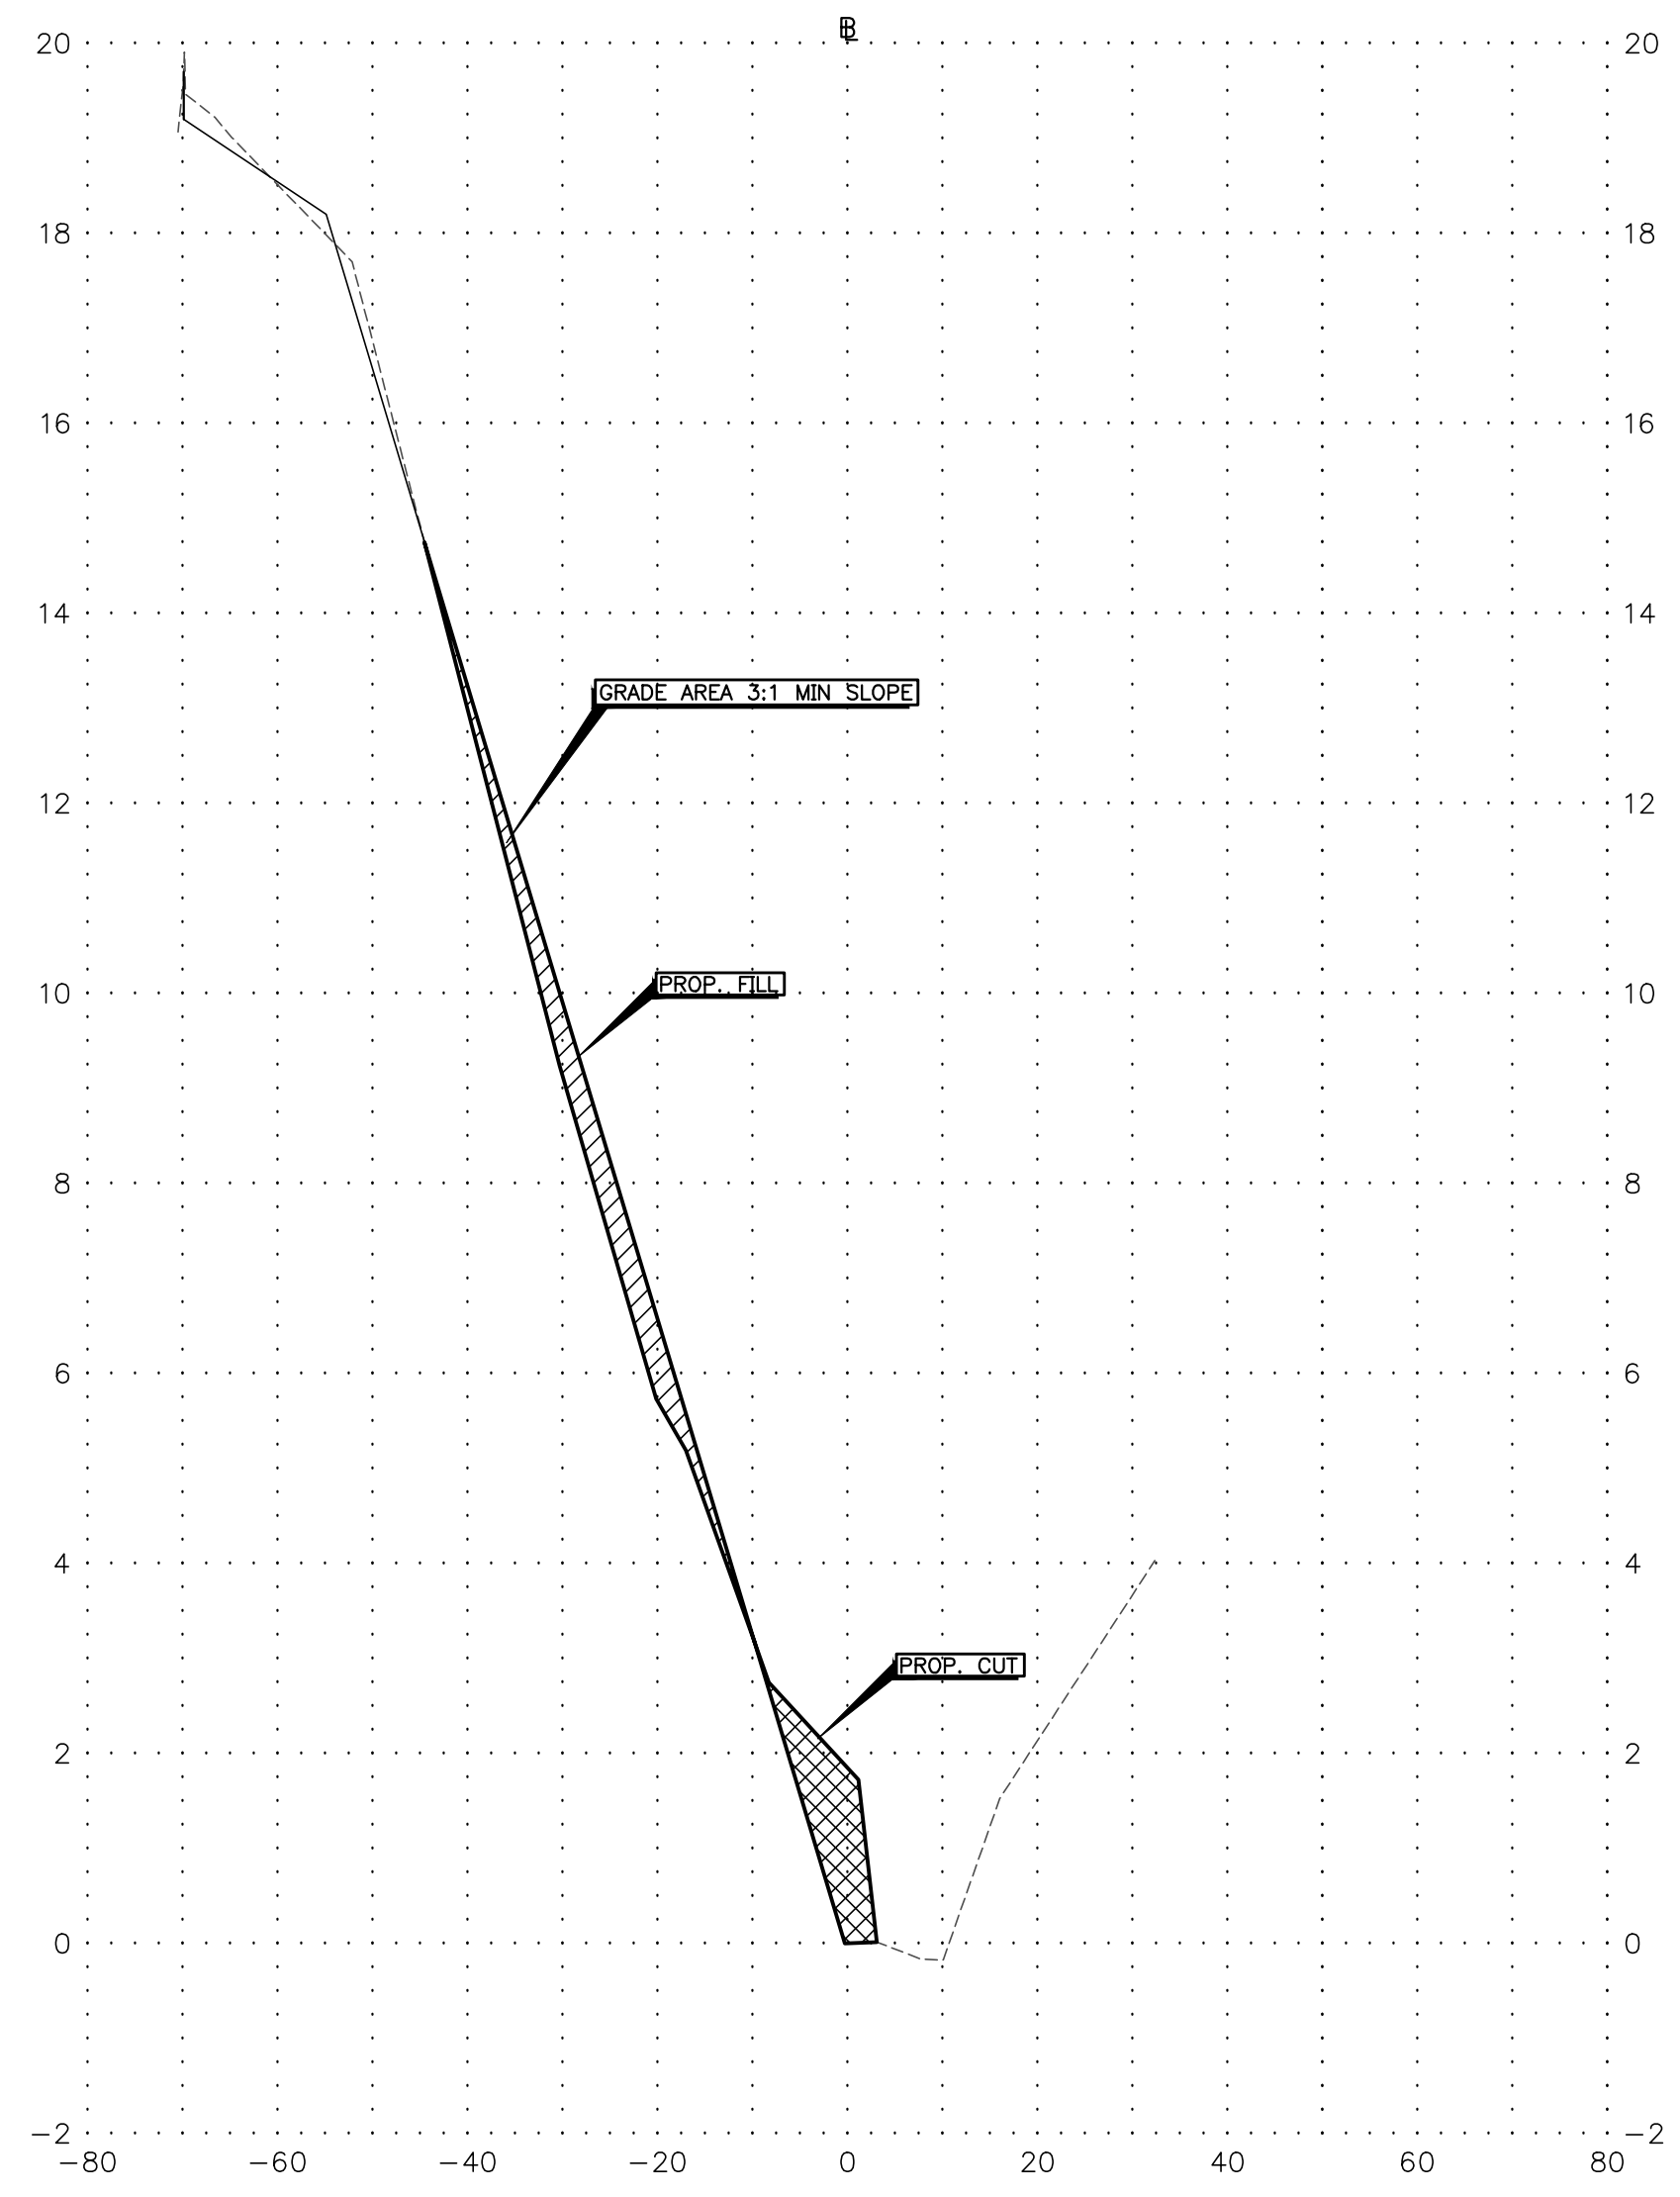

STA. 4+70
ROADWAY CUT = 12.1 SF
ROADWAY FILL = 17.3 SF

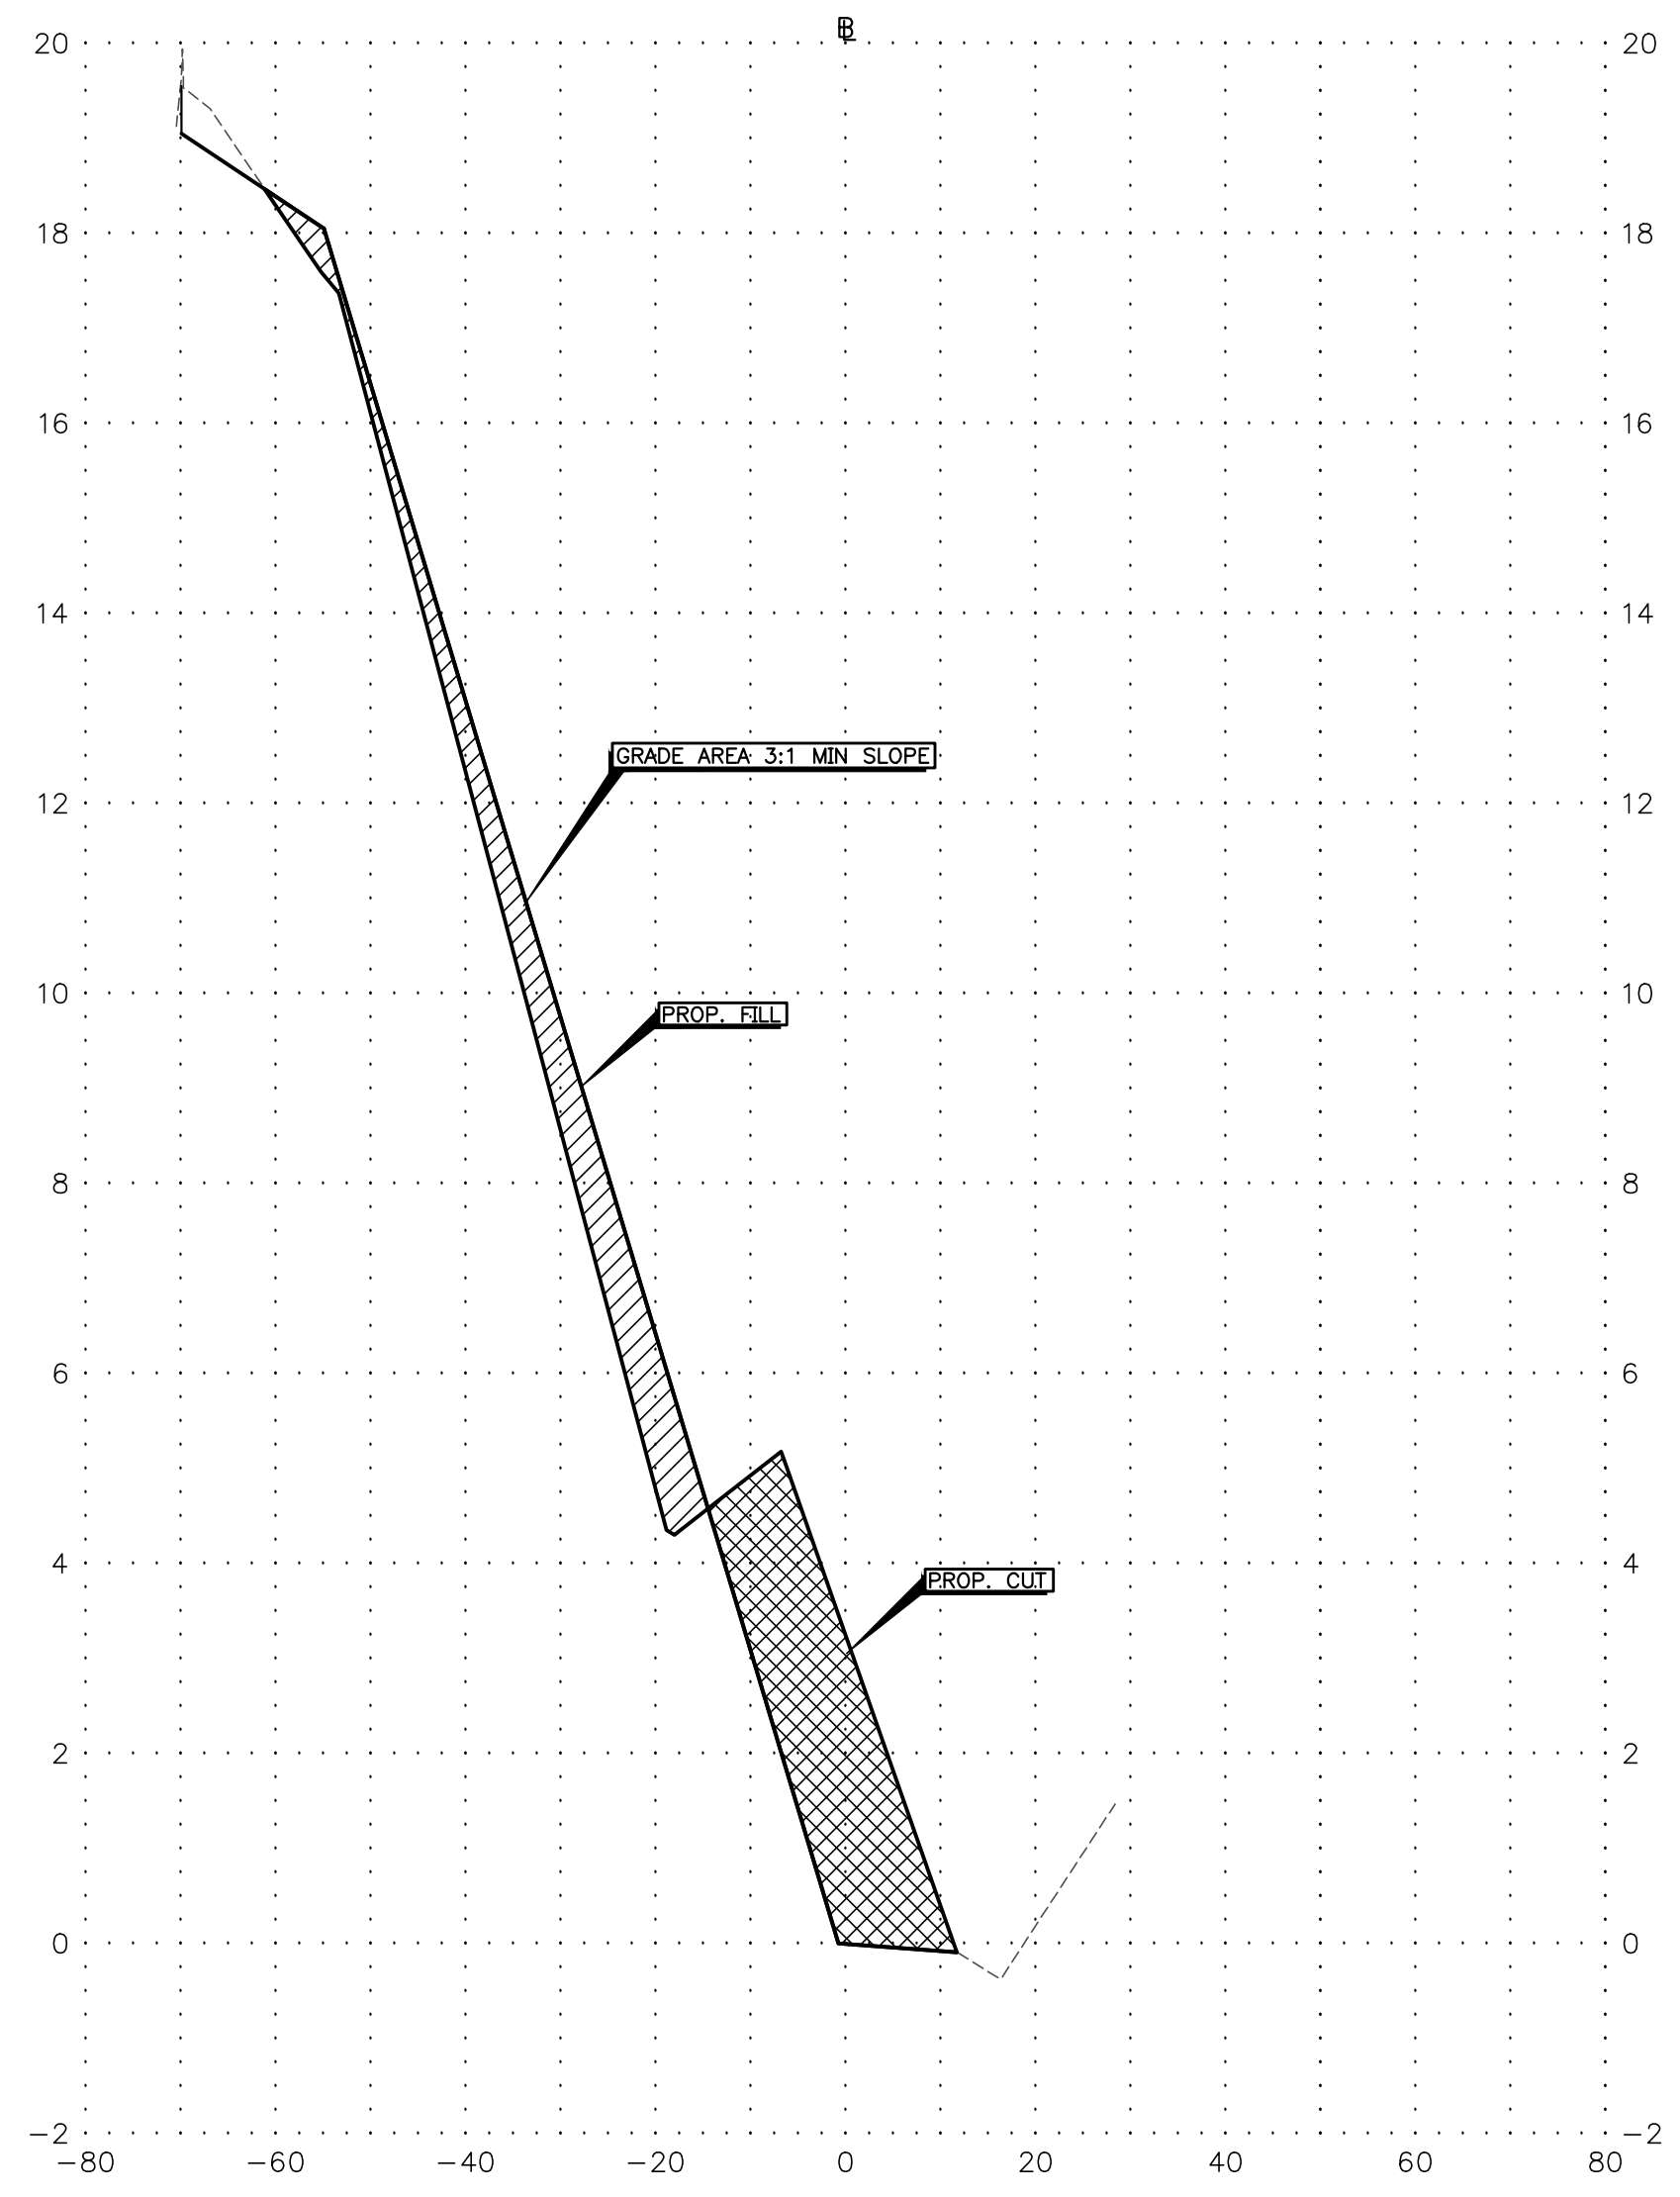

STA. 5+00
ROADWAY CUT = 53.8 SF
ROADWAY FILL = 37.6 SF

NO.	DATE	BY	CHK.

MK.	DESCRIPTION	DATE	DWN.	CHK.


ARKK ENGINEERS
7322 Southwest Freeway, Suite 1040 • Houston, Texas 77074
(713) 400-2755 • www.arkkengineers.com • TX PE Firm No. 13872

City of League City, Texas

Uhaul Slope Stabilization

U-Haul Property
Cross Sections Sta. 4+00 to Sta. 5+00

Job No.: 17-013	Scale:	SHEET 1 OF
Date: February 2017	HORZ: 1" = 20'	
Dwn By: C. Chudoba	VERT: 1" = 2'	
Chkd By: D. Fattig		

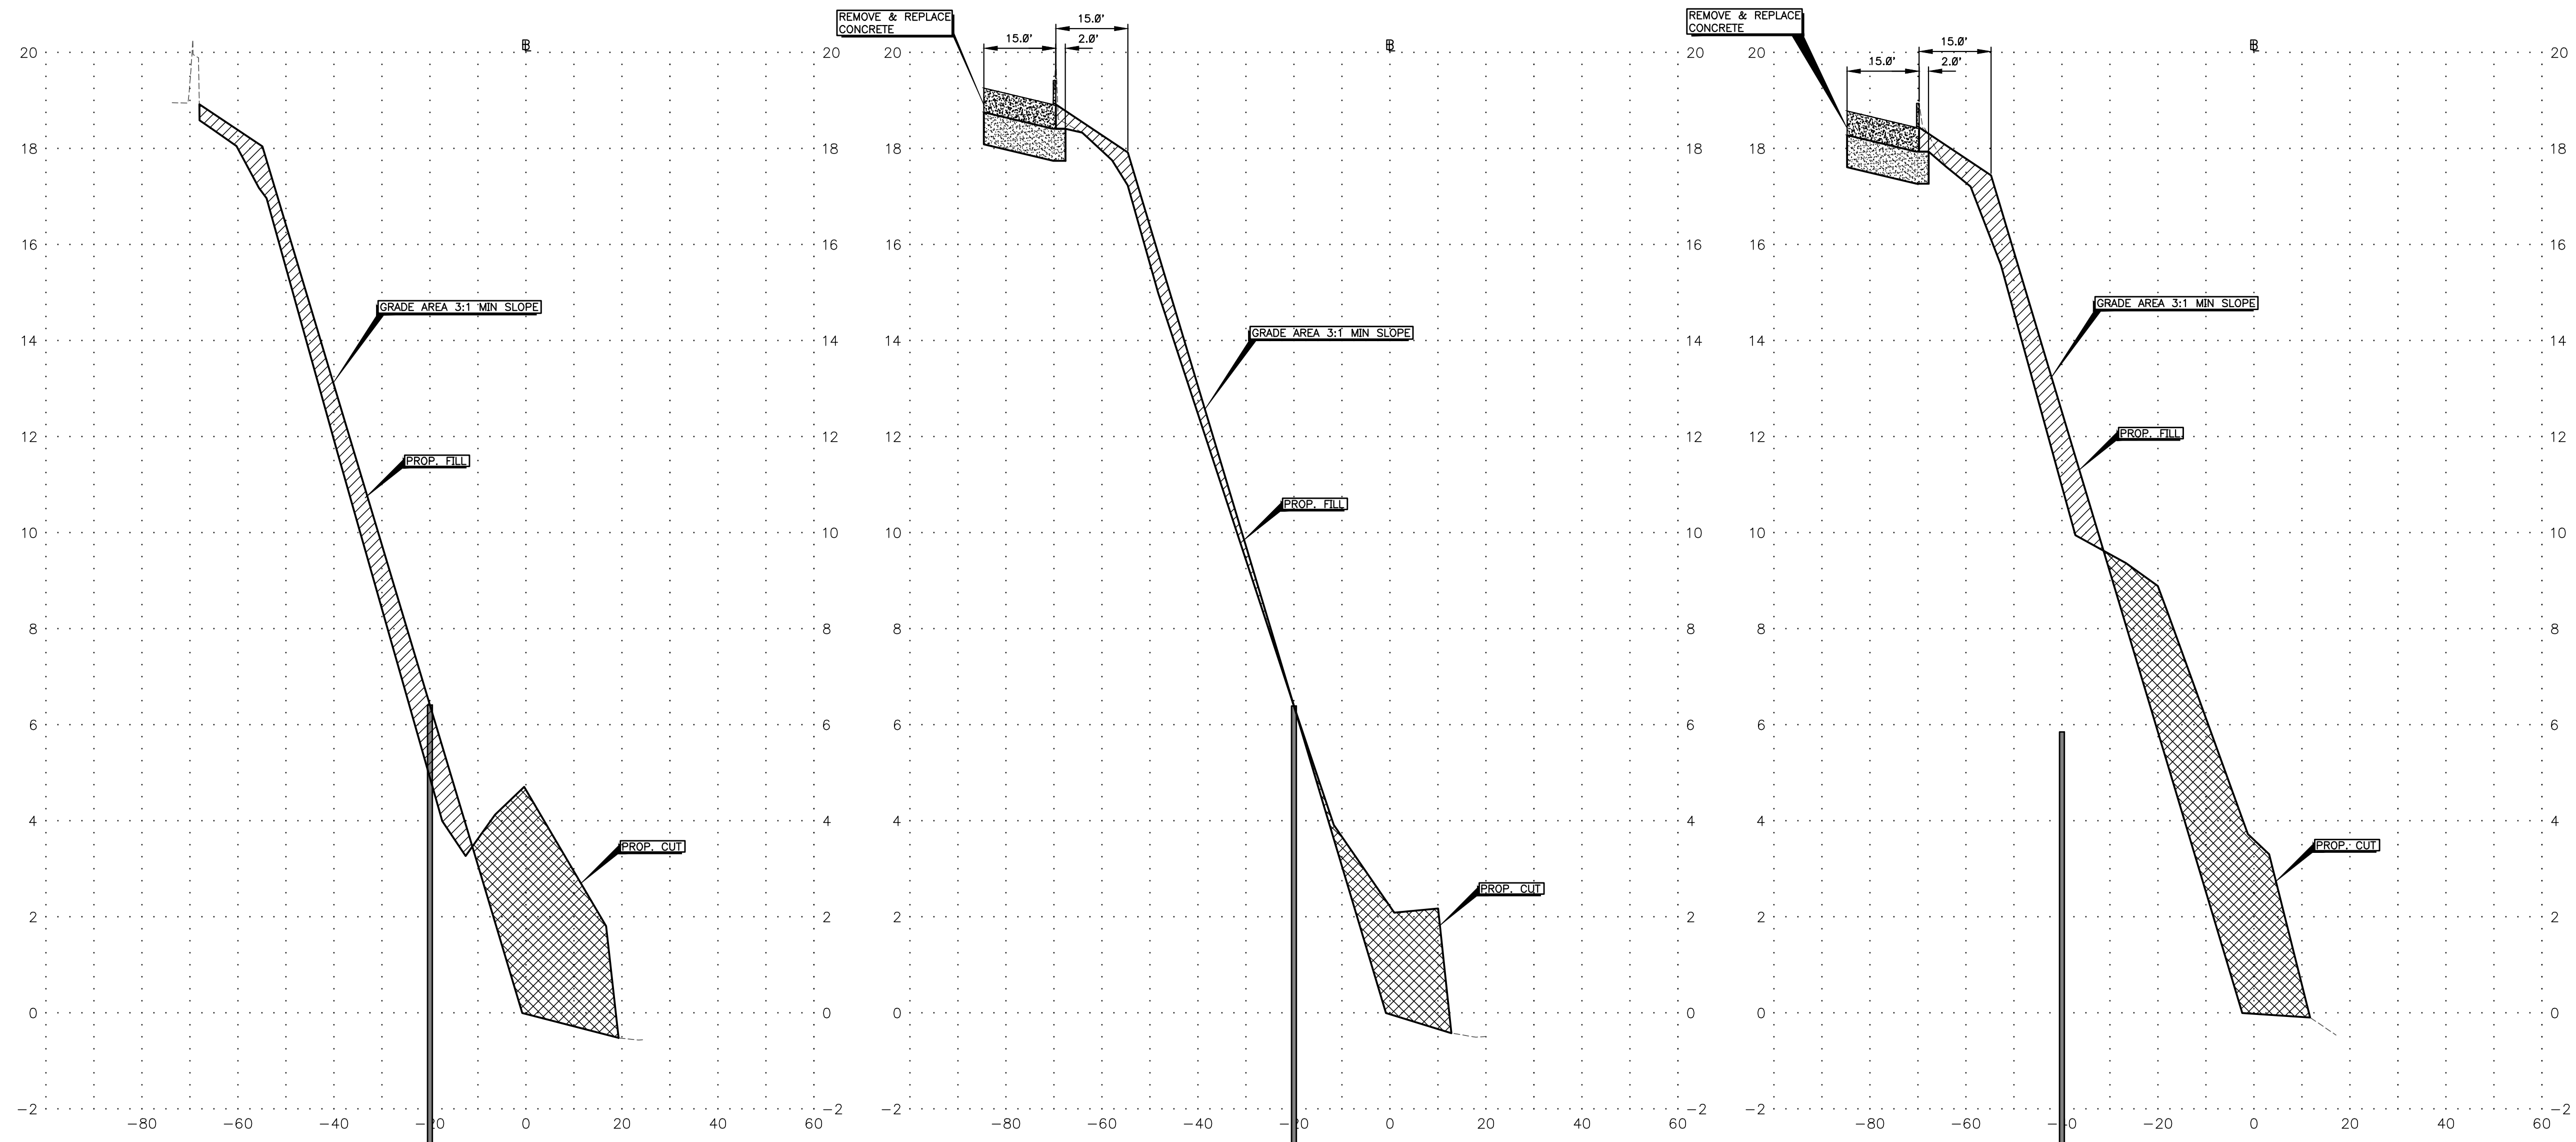

STA. 5+50
 ROADWAY CUT = 89.2 SF
 ROADWAY FILL = 57.3 SF

STA. 6+00
 ROADWAY CUT = 44.0 SF
 ROADWAY FILL = 21.4 SF

STA. 6+50
 ROADWAY CUT = 114.3 SF
 ROADWAY FILL = 37.1 SF

MK.	DESCRIPTION	DATE	DWN.	CHK.


ARKK ENGINEERS
 7322 Southwest Freeway, Suite 1040 • Houston, Texas 77074
 (713) 400-2755 • www.arkkengineers.com • TX PE Firm No. 13872

City of League City, Texas


Uhaul Slope Stabilization

U-Haul Property
 Cross Sections Sta. 5+50 to Sta. 6+50


Job No.: 17-013	Scale:	SHEET 2 OF
Date: February 2017	HORZ: 1" = 20'	
Dwn By: C. Chudoba	VERT: 1" = 2'	
Chkd By: D. Fattig		

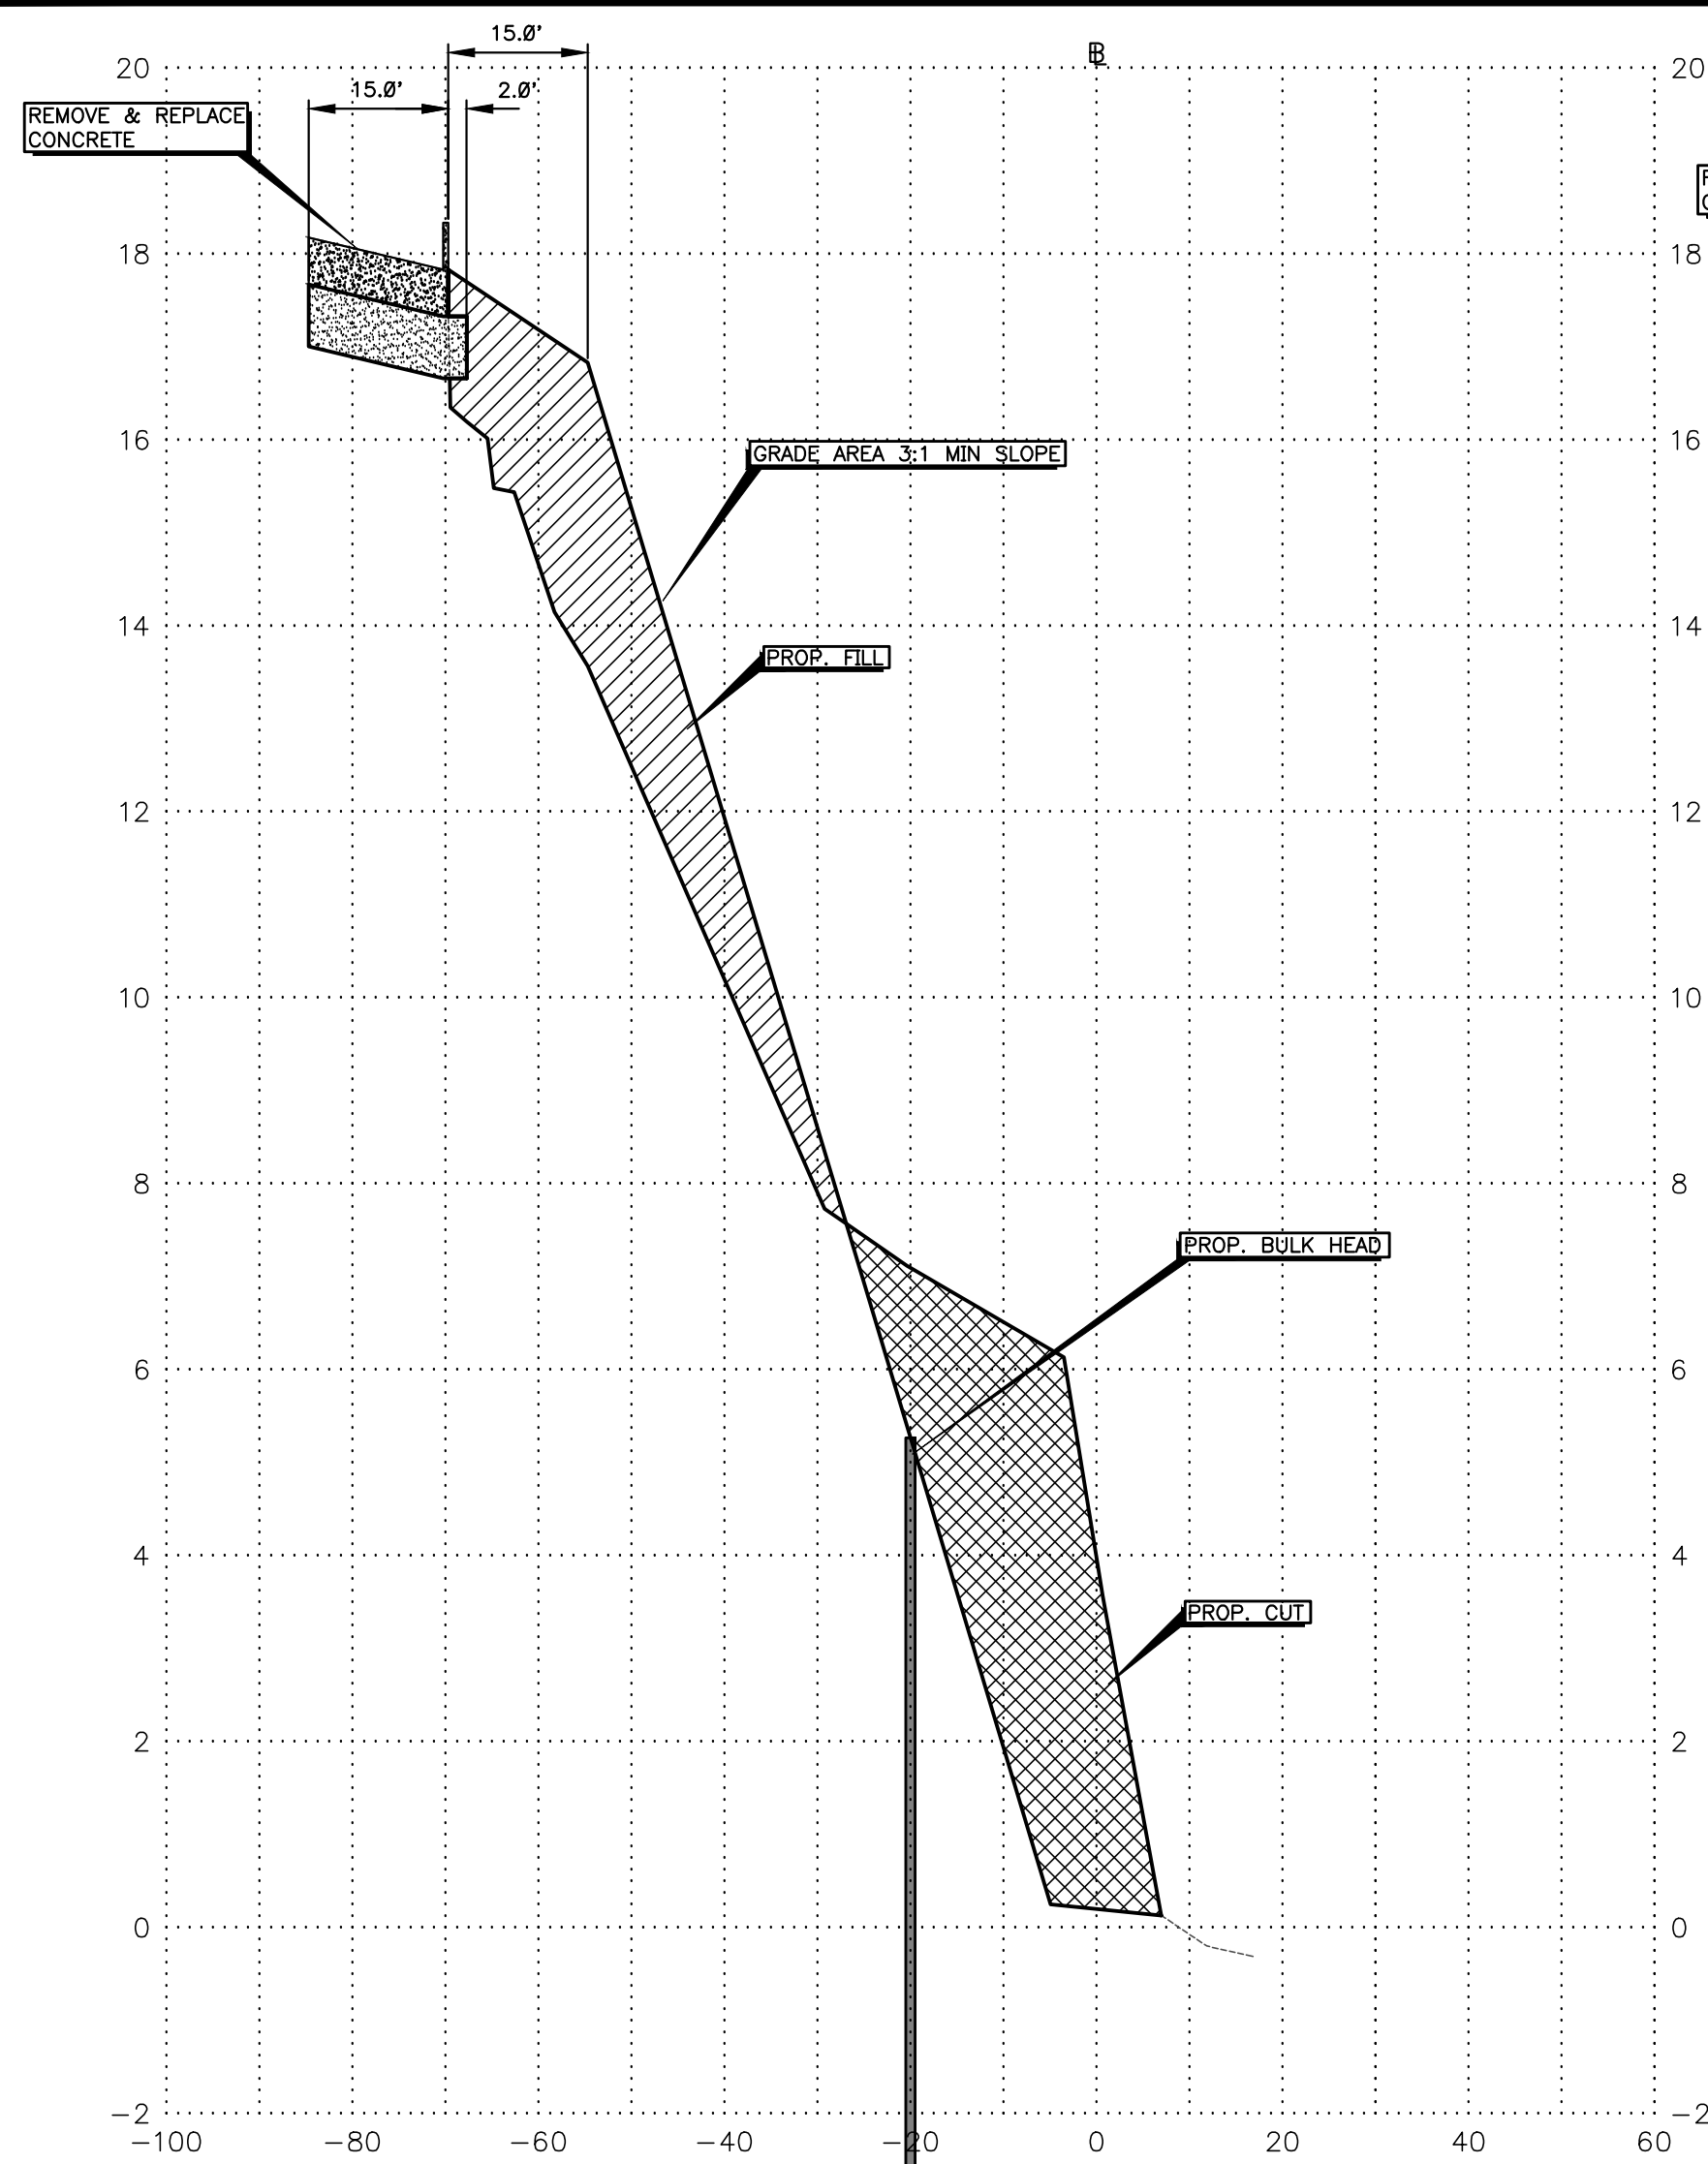

STA. 7+00
 ROADWAY CUT = 103.6 SF
 ROADWAY FILL = 82 SF

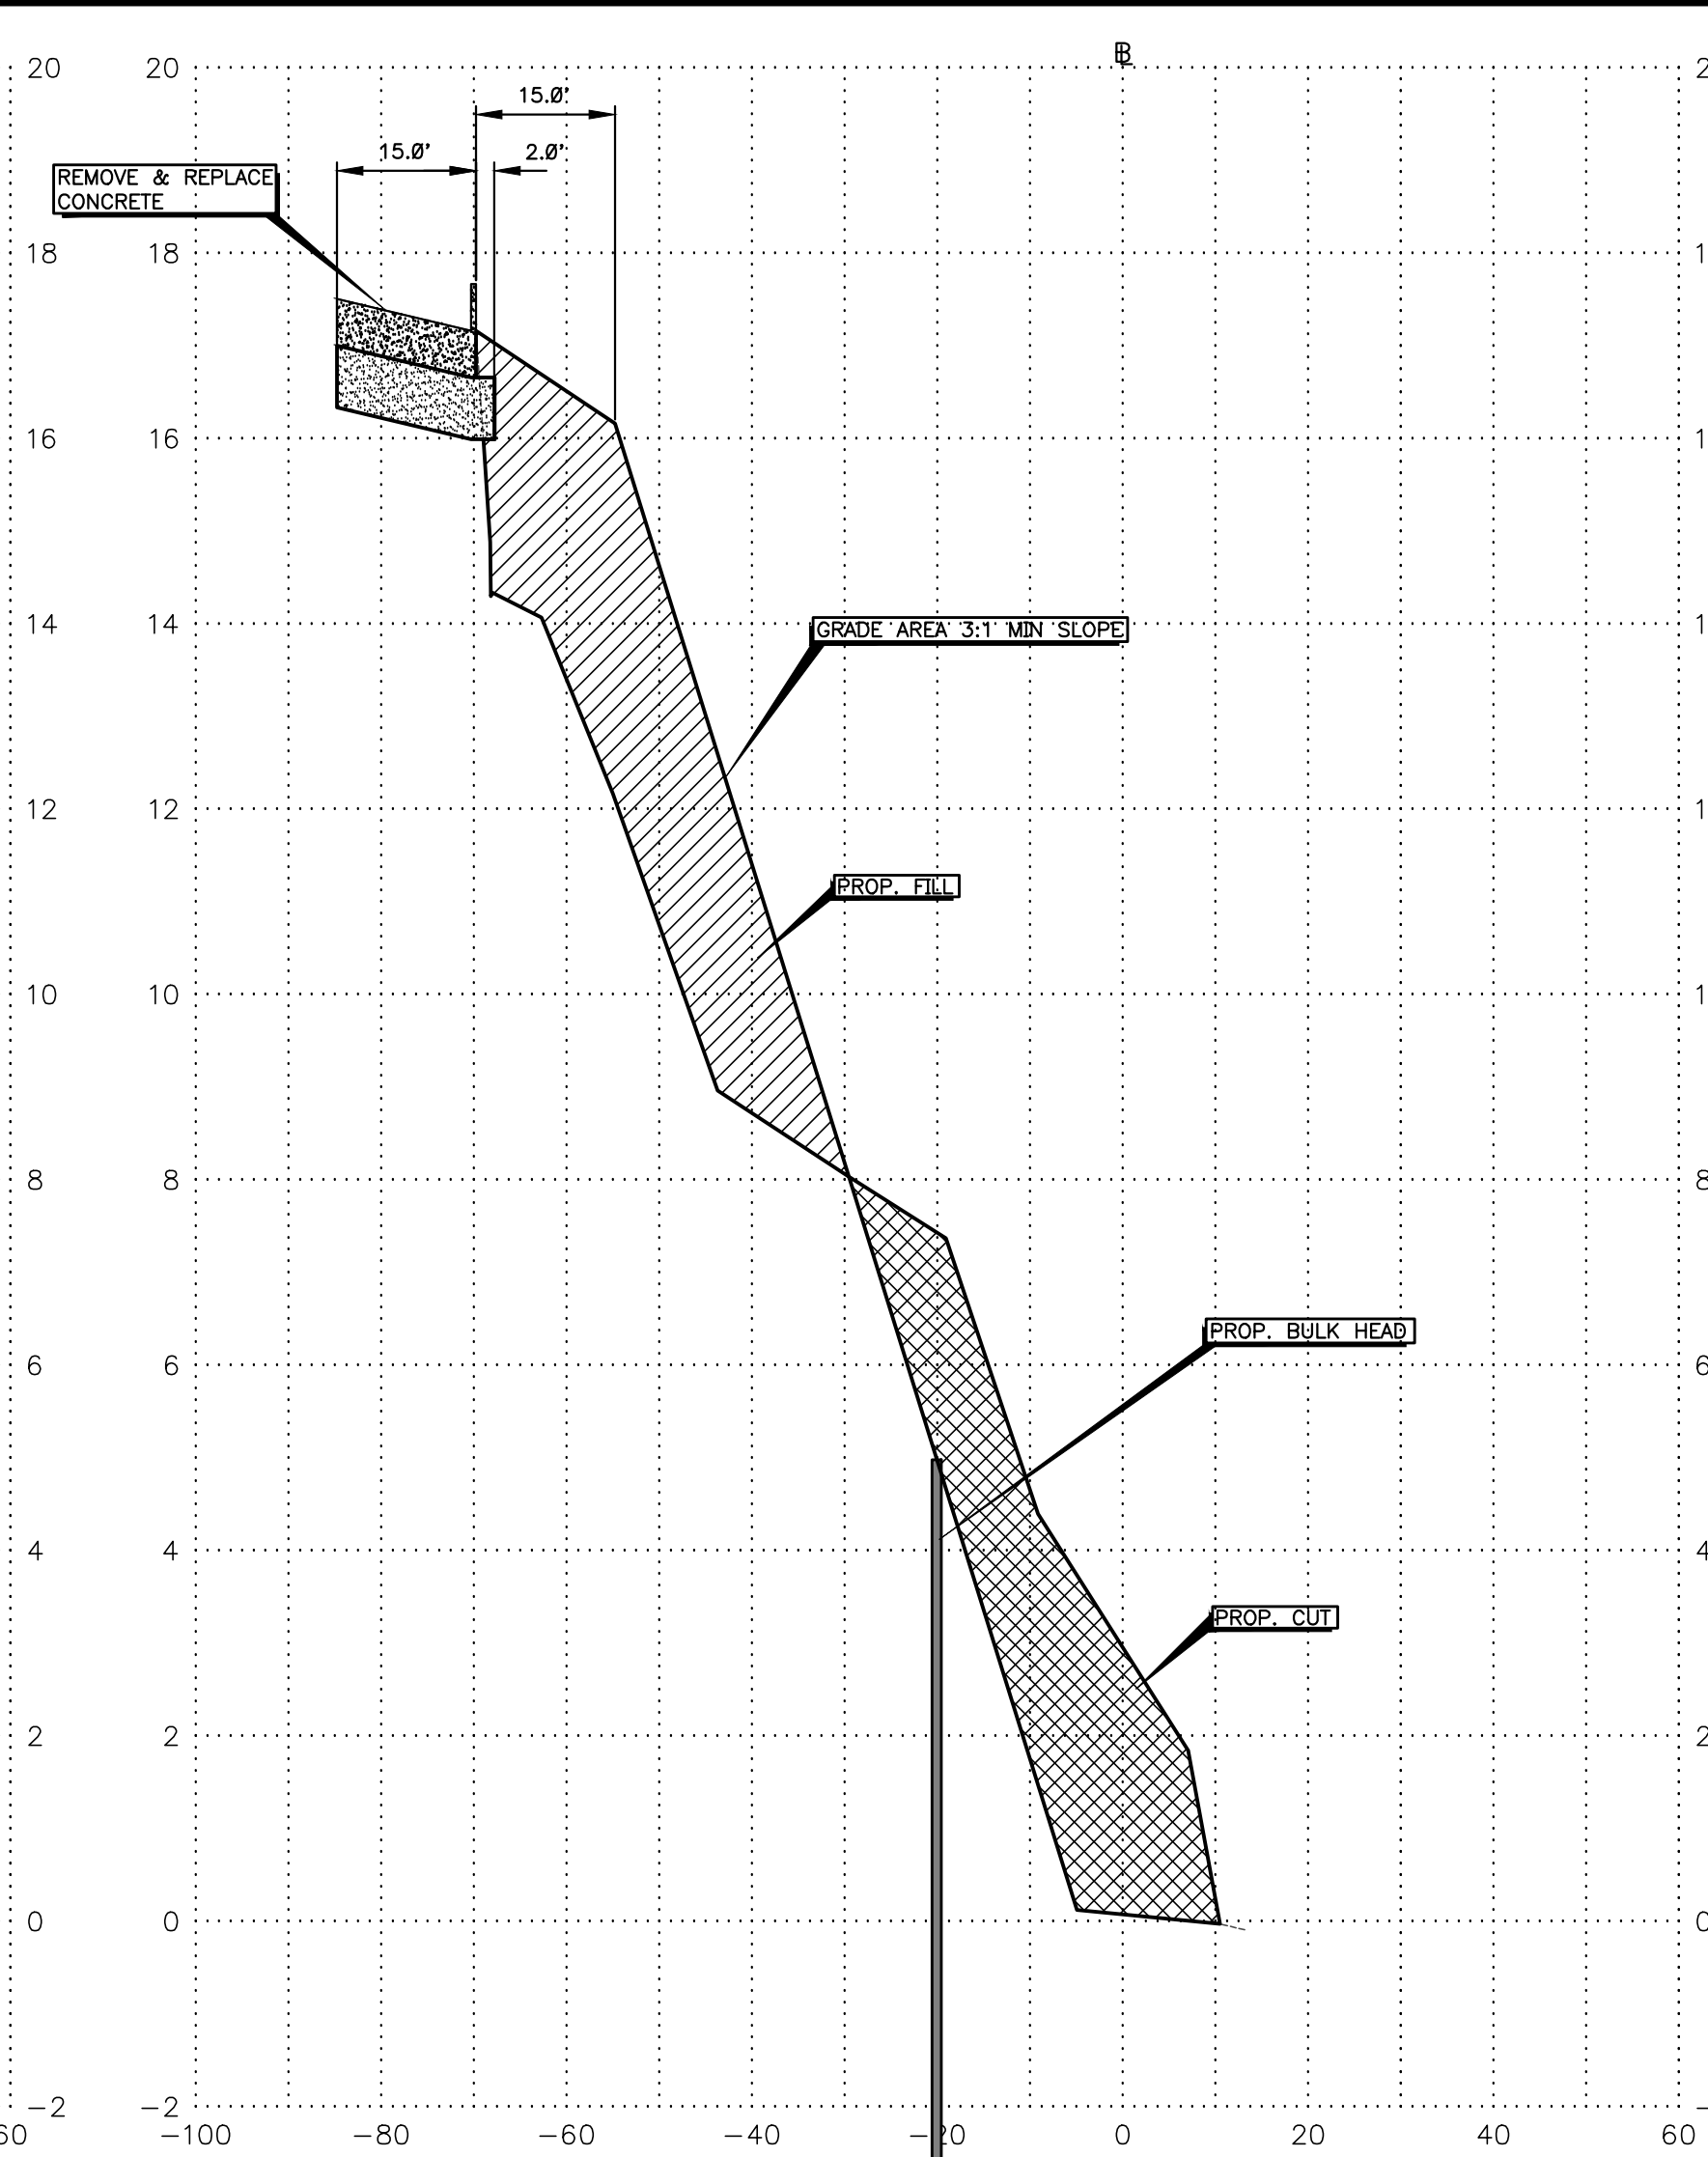

STA. 7+50
 ROADWAY CUT = 91.6 SF
 ROADWAY FILL = 111.2 SF

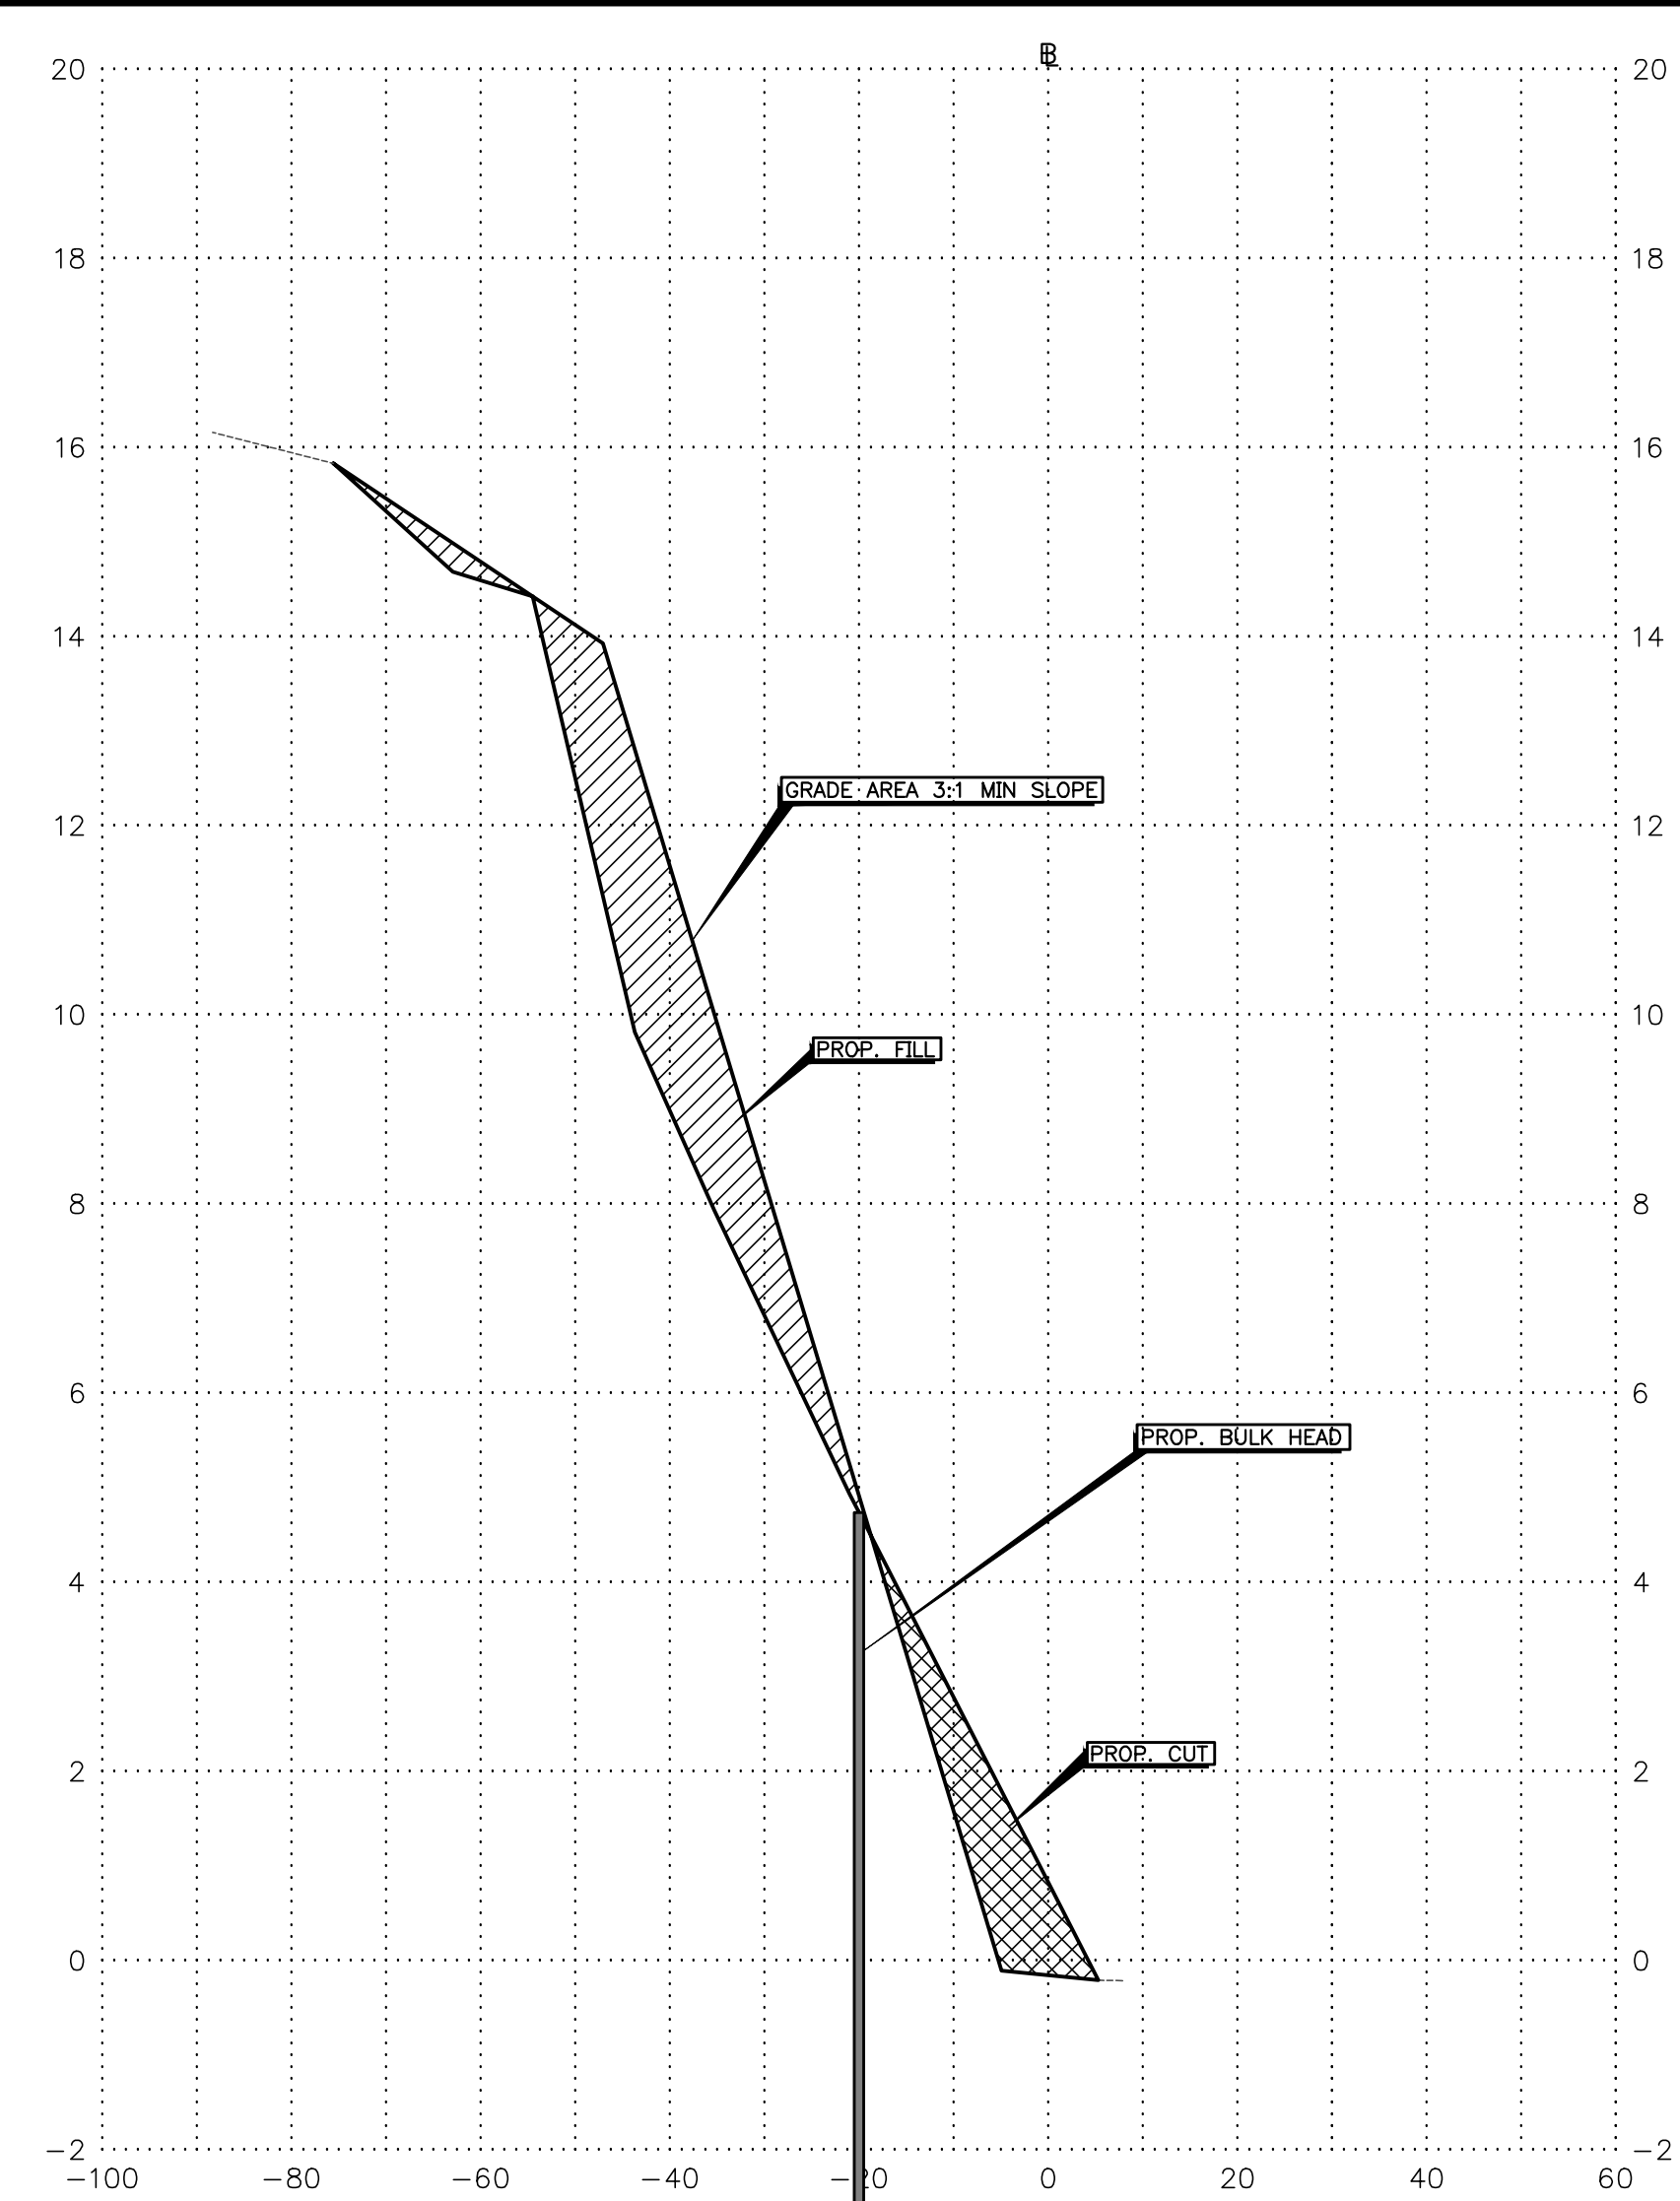

STA. 8+00
 ROADWAY CUT = 22.9 SF
 ROADWAY FILL = 61.4 SF

TOTAL CUT = 961 CY
 TOTAL FILL = 824 CY
 APPROX. NET = 136 CY

MK.	DESCRIPTION	DATE	DWN.	CHK.



7322 Southwest Freeway, Suite 1040 • Houston, Texas 77074
 (713) 400-2755 • www.arkkengineers.com • TX PE Firm No. 13872

City of League City, Texas

Uhaul Slope Stabilization

U-Haul Property
 Cross Sections Sta. 7+00 to Sta. 8+00

Job No.: 17-013	Scale:	SHEET
Date: February 2017	HORZ: 1" = 20'	3
Dwn By: C. Chudoba	VERT: 1" = 2'	
Chkd By: D. Fattig		OF