
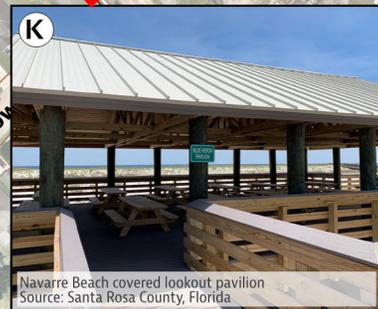
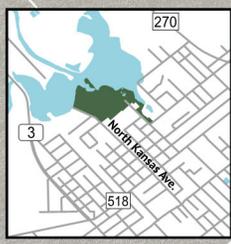


# Kilgore - Davis Trail Conceptual Site Plan

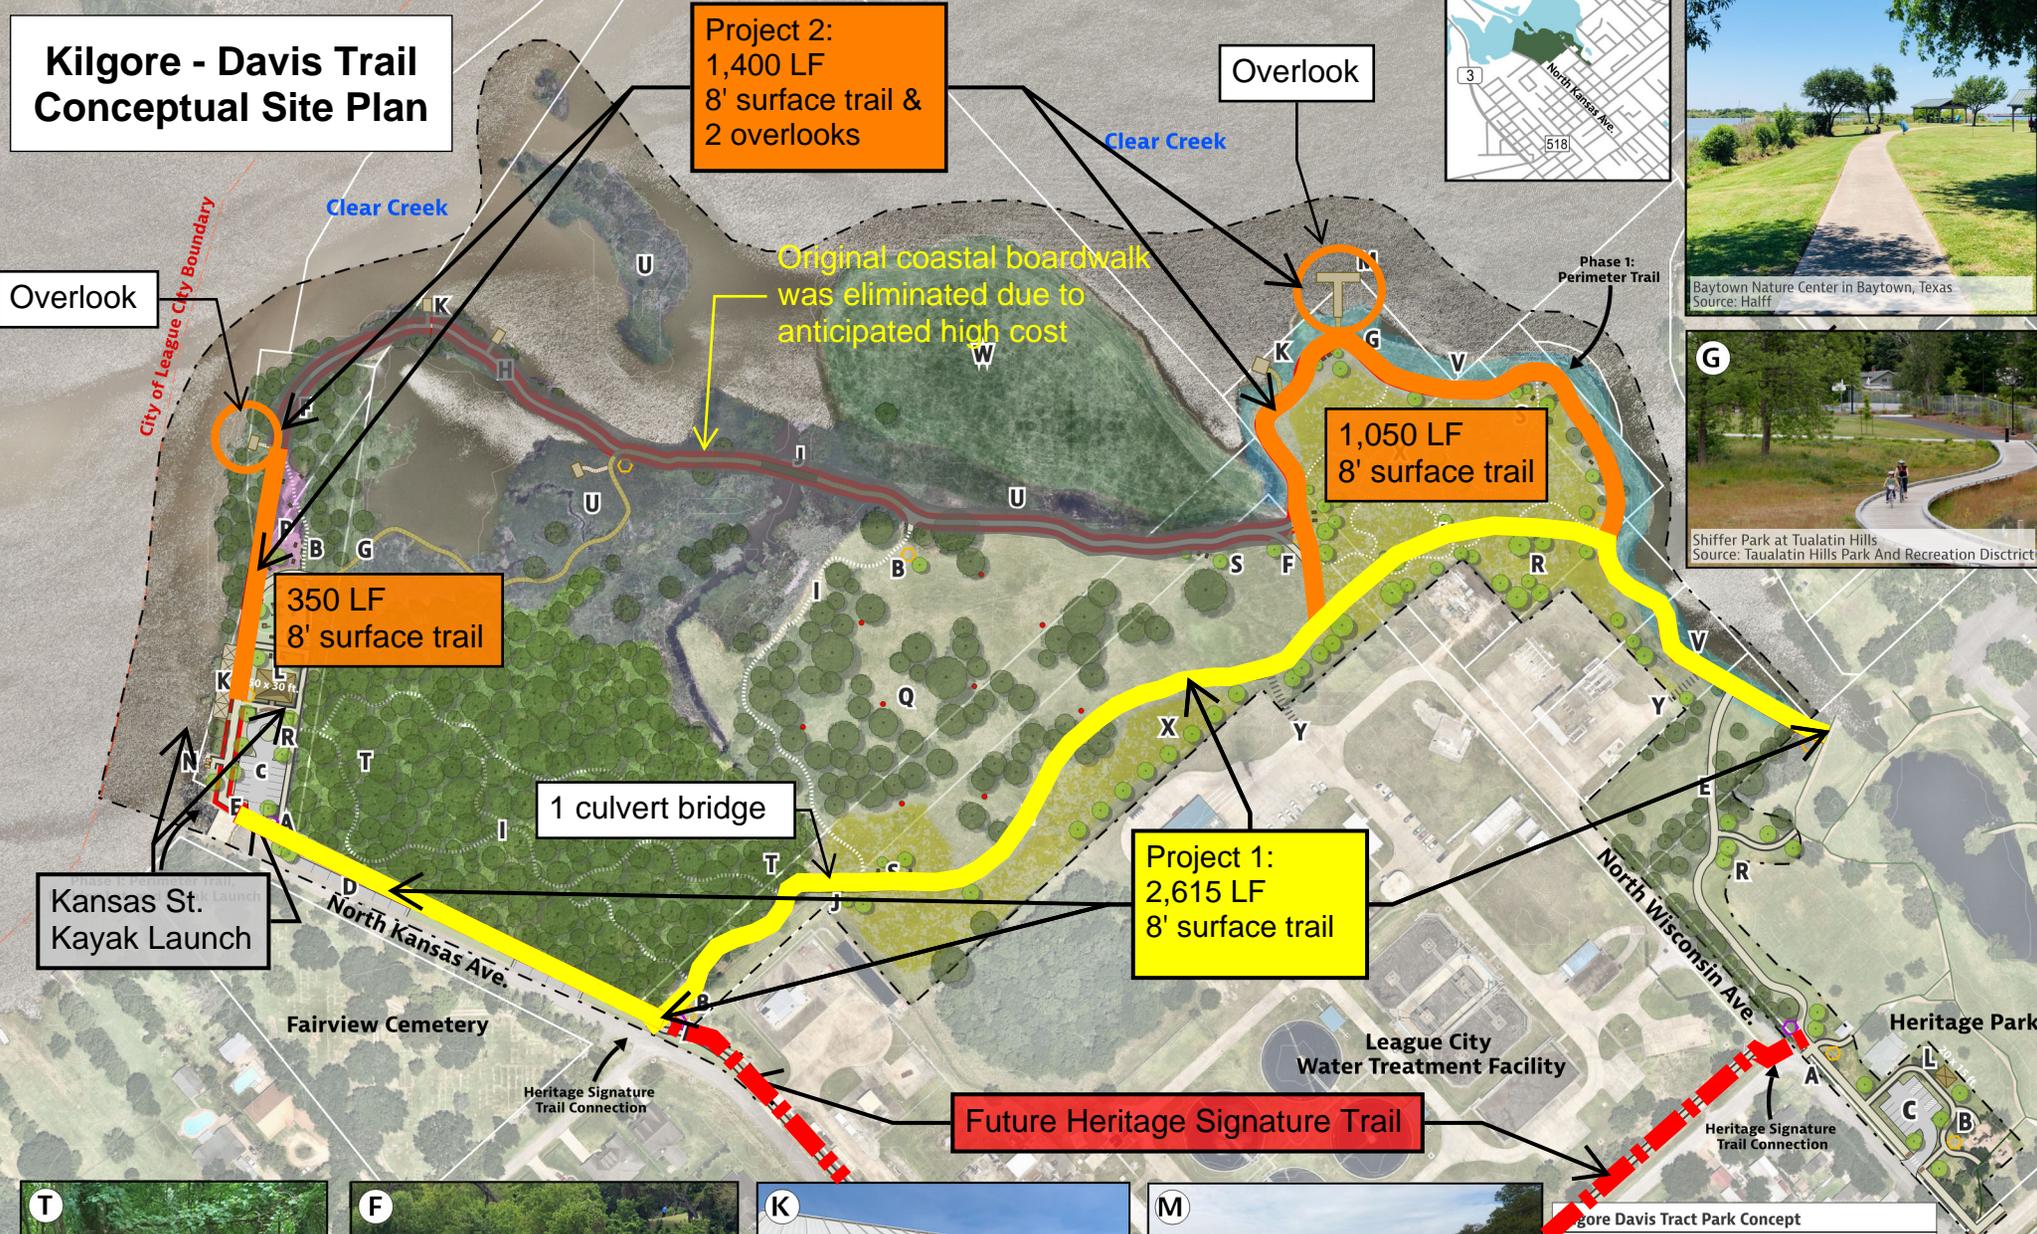

**Kilgore Davis Tract Park Concept**

**Legend**

A Park Entry Signage	M Open-Air Boardwalk
B Wayfinding Signage & Bench	N Kayak Launch
C Parking Lot & Entry Drive	O Playground Zone
D Parallel Parking	P Picnic Zone
E Concrete Trail (10 ft.)	Q Disc-Golf Course (9-hole)
F Concrete Trail (8 ft.)	R Planter Tree
G Concrete Elevated Boardwalk (8 ft.)	S Picnic Table
H Wooden Elevated Boardwalk (6 ft.)	T Tree Preservation Zone
I Mulch or Crushed Granite Trail	U Wetland Zone
J Wooden Pedestrian Bridge	V Riparian Plantings
K Covered Observation Deck	W Tall-Grass Zone (no-mow)
L Pavilion and Restrooms	X Wildflower Prairie Zone
	Y Maintenance Drive