


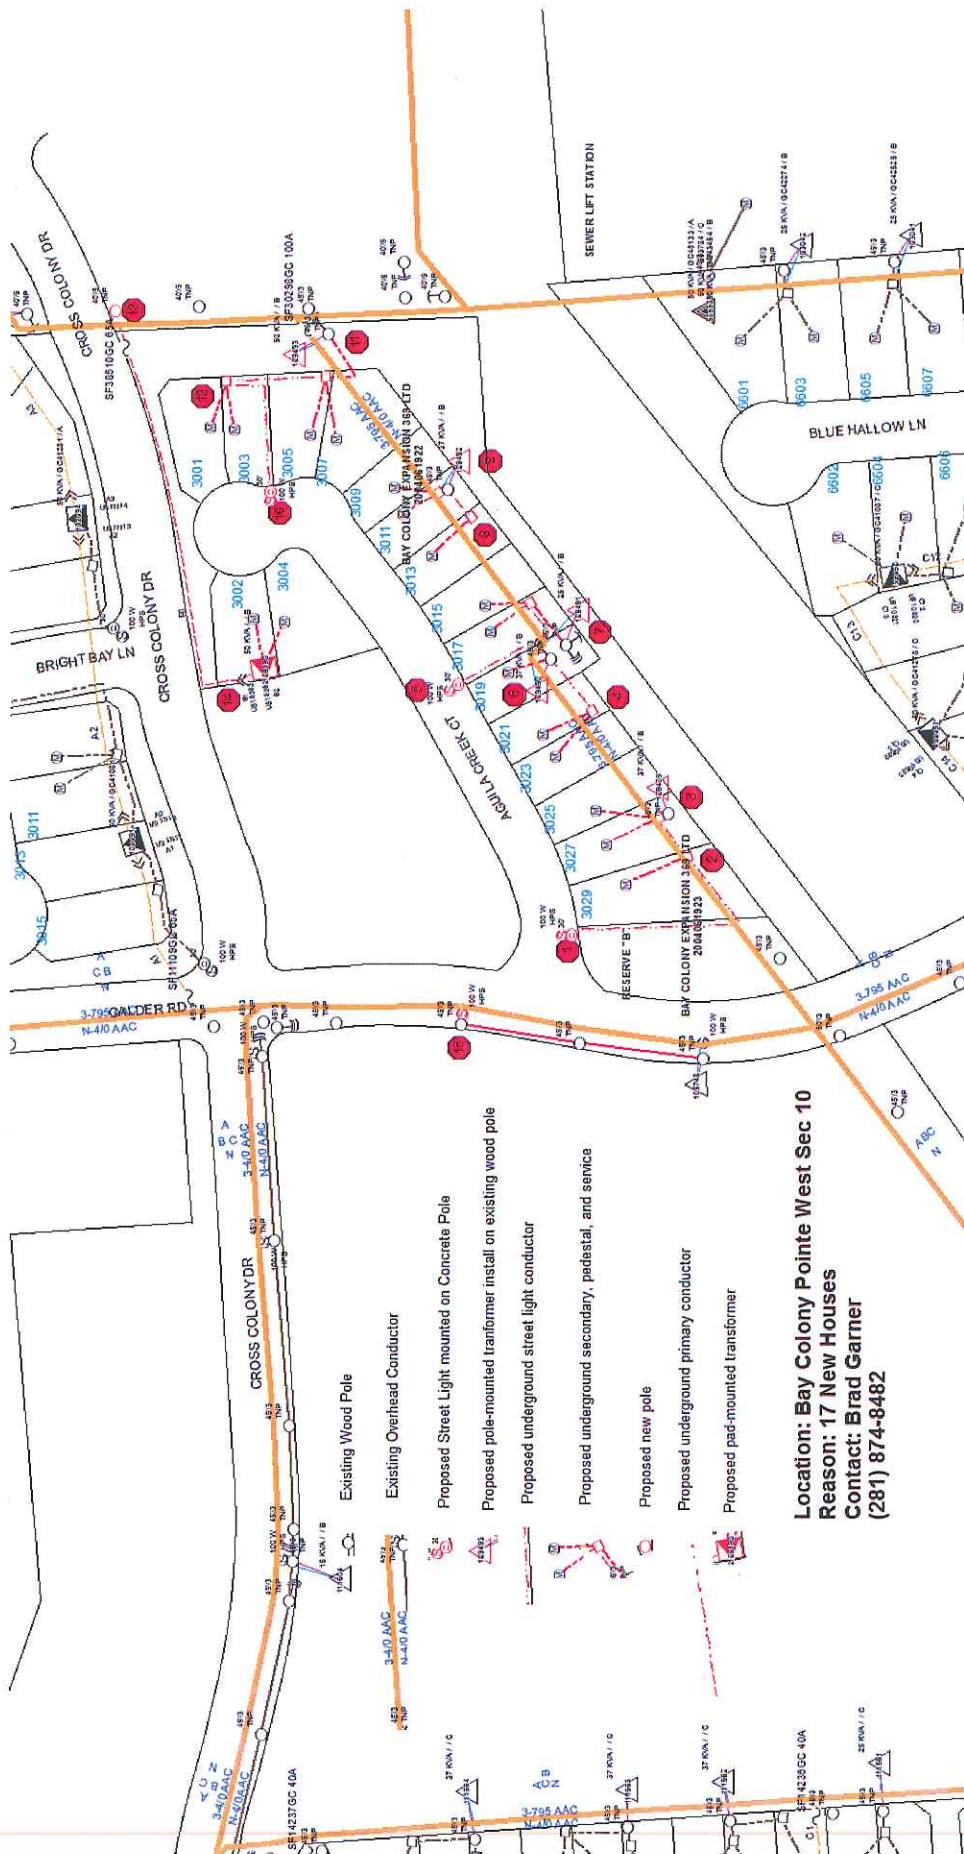

Existing Wood Pole

Existing Overhead Conductor

Proposed Street Light mounted on Concrete Pole

Proposed pole-mounted transformer install on existing wood pole

Proposed underground street light conductor

Proposed underground secondary, pedestal, and service

Proposed new pole

Proposed underground primary conductor

Proposed pad-mounted transformer

Location: Bay Colony Points West Sec 10
Reason: 17 New Houses
Contact: Brad Garner
(281) 874-8482