



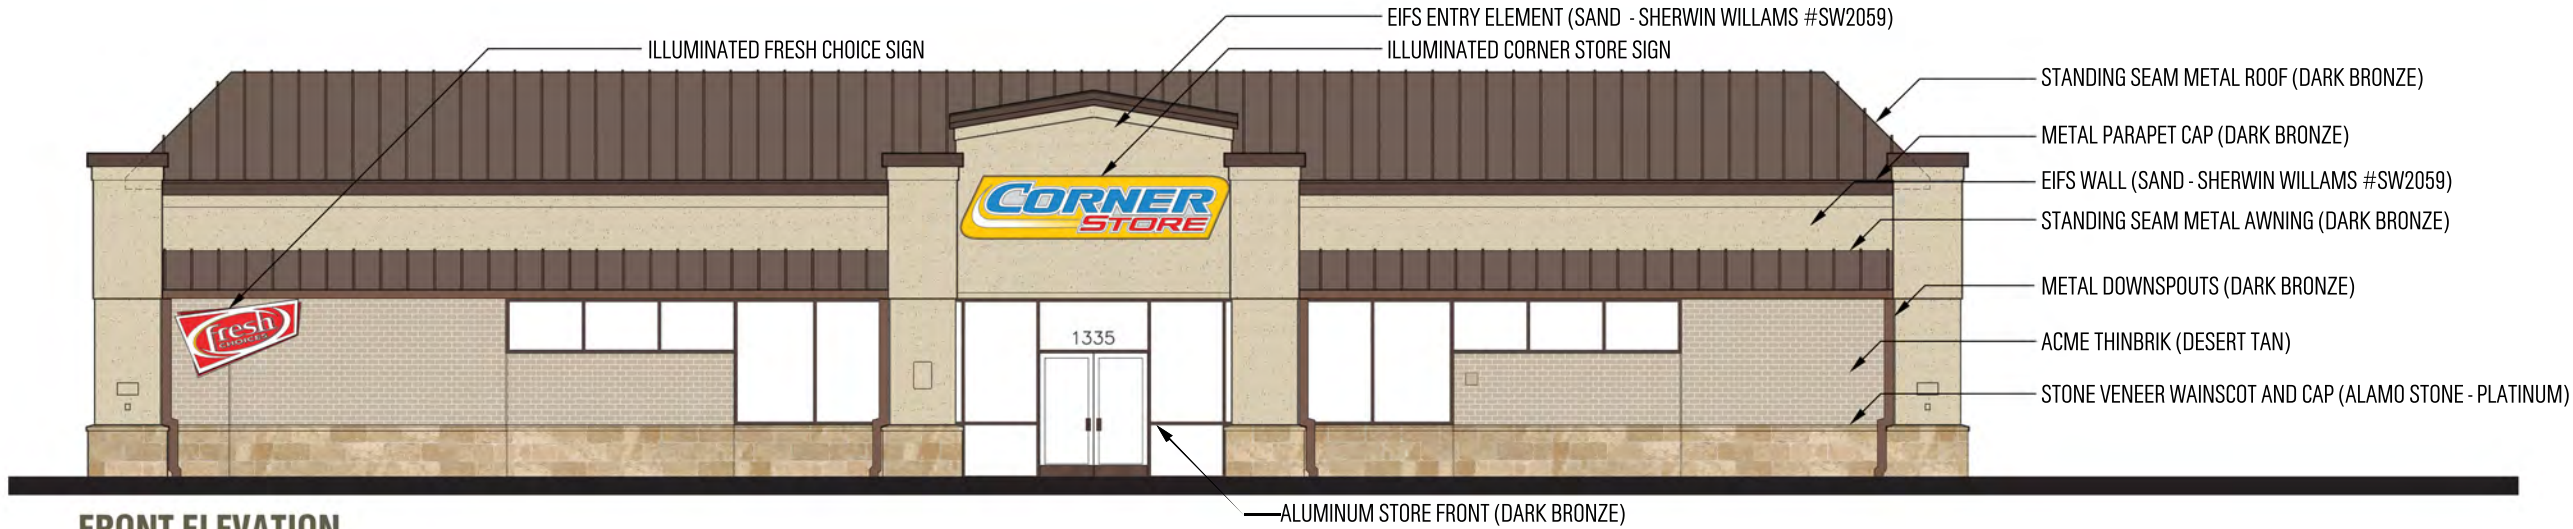

FRONT ELEVATION

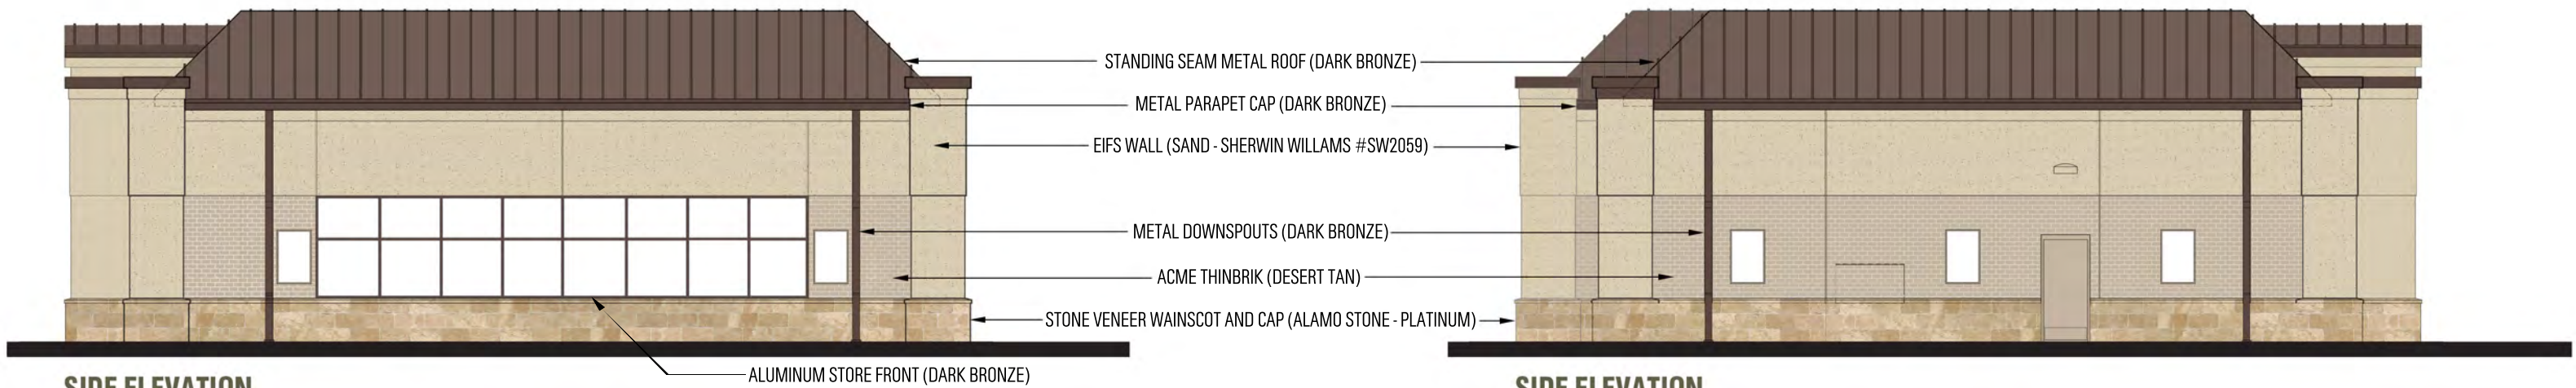


SIDE ELEVATION

SIDE ELEVATION



BACK ELEVATION

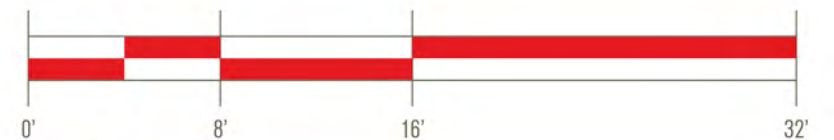


SEPTEMBER 11, 2015

MICHAEL IMBIMBO INC.
architects


16500 SAN PEDRO STE 235 | MICHAELIMBIMO.COM
SAN ANTONIO TEXAS 78232 | 210 | 403 3636



FRONT CARWASH ELEVATION

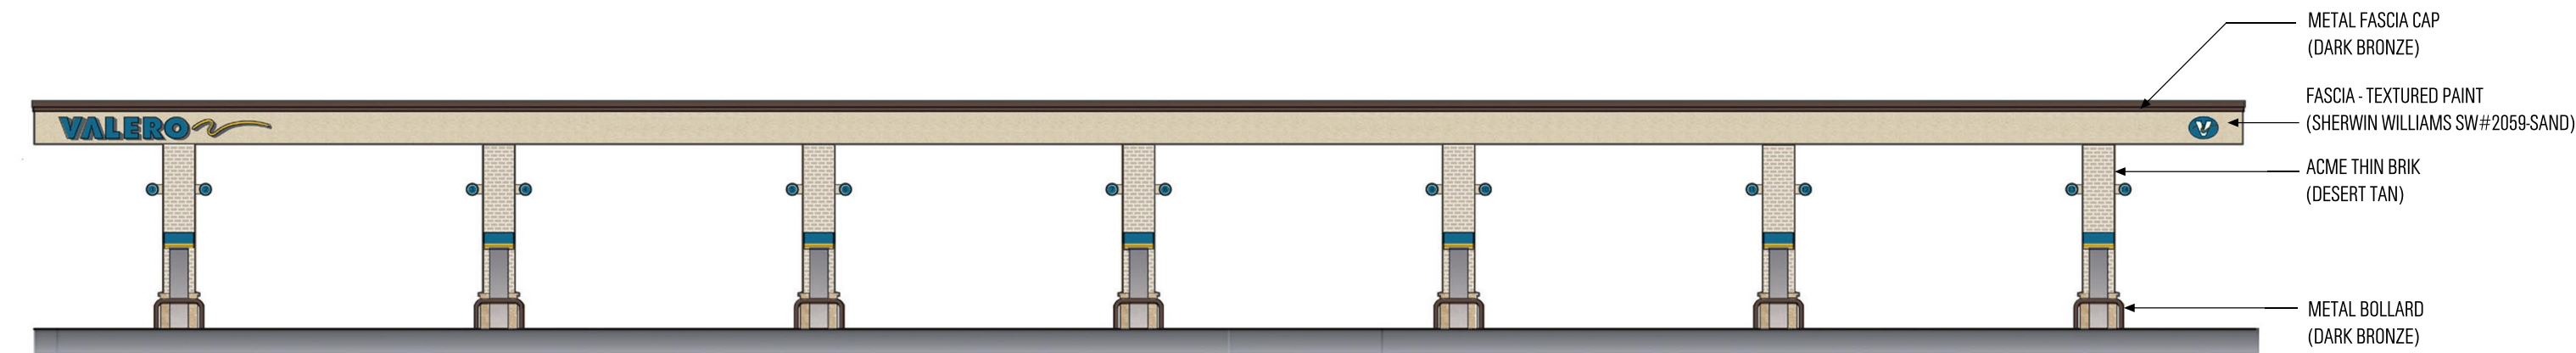

FRONT CANOPY ELEVATION

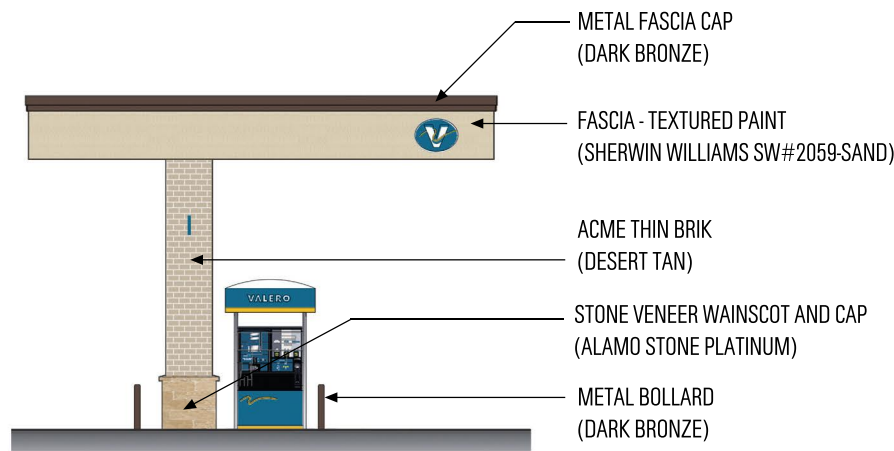

SIDE CANOPY ELEVATION

