



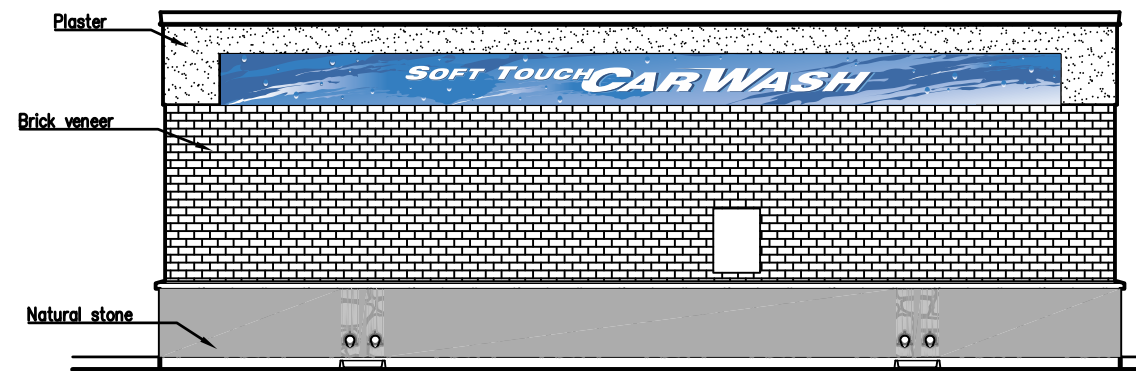

C2 CW WEST ELEVATION (EAST SIM.)
SCALE: 1/4"=1'-0"

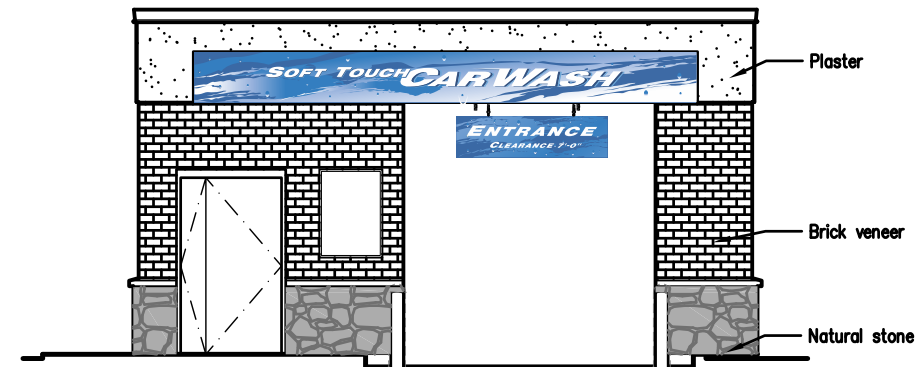


C3 CW SOUTH ELEVATION
SCALE: 1/4"=1'-0"




C4 CW NORTH ELEVATION
SCALE: 1/4"=1'-0"




NTI #1914
1625 LEAGUE CITY PKWY
LEAGUE CITY, TX

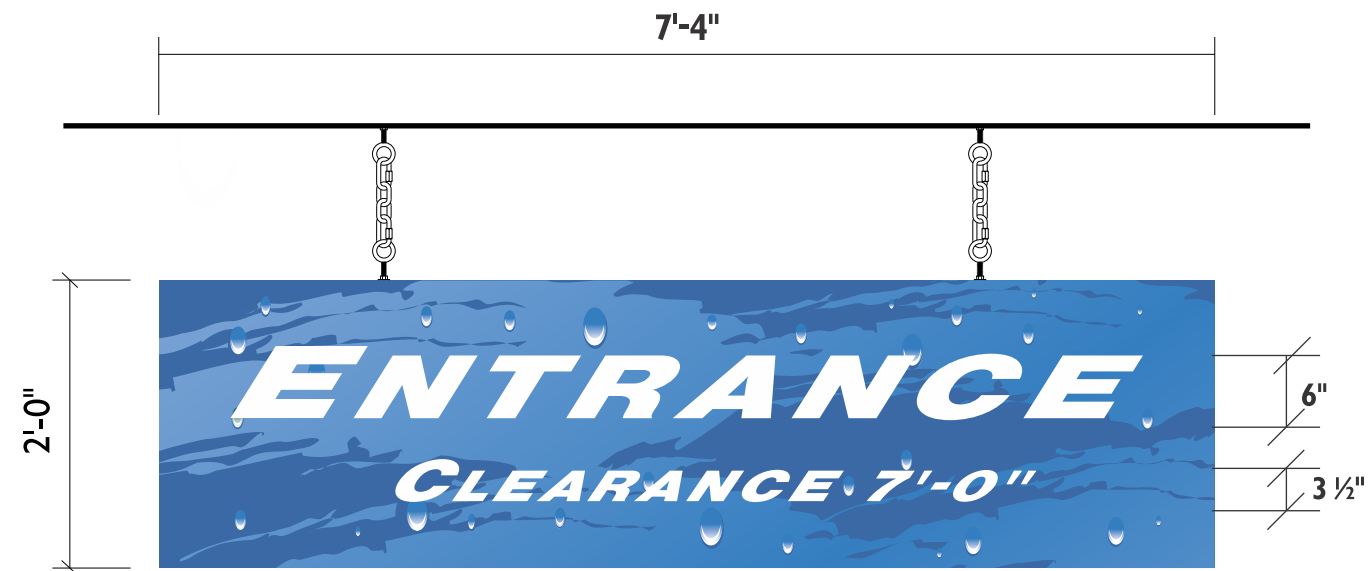

NTI #1914
1625 LEAGUE CITY PKWY
LEAGUE CITY, TX

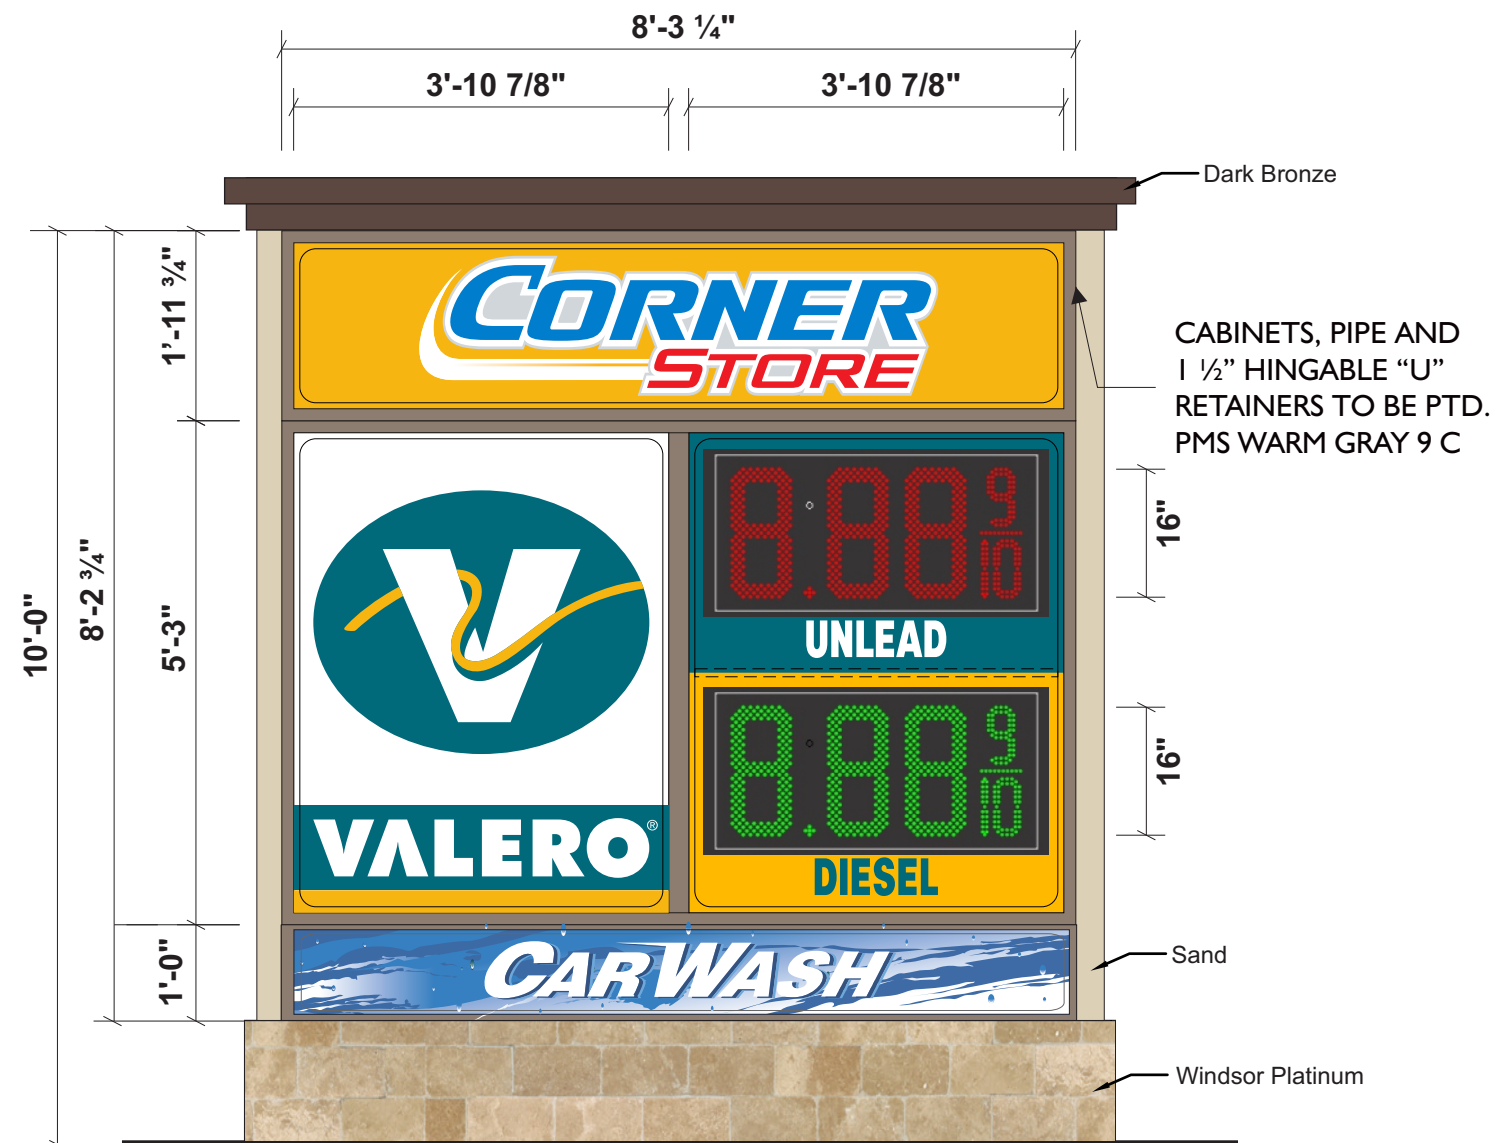

CST COLOR SPECS.				
				
PMS 485 C A9324-T LT. TOMATO RED	PMS 3005 C A9651-T PROCESS BLUE	A9140-T SUNFLOWER	WHITE	A9011-T WINTER SKY
VALERO COLOR SPECS.				
				
3M 3630-7127 PMS 315 C TEAL	WHITE	3M 3630-25 PMS 123 C YELLOW	PMS WARM GRAY 9 C	

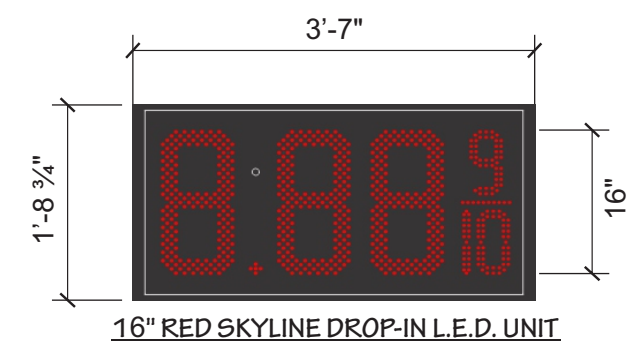

NTI #1914
1625 LEAGUE CITY PKWY
LEAGUE CITY, TX