
CLIENT

STONEMARK MGMT

PROJECT

THE SHORE APTS

501 DAVIS ROAD, LEAGUE CITY

CREATED: 1021-2016 | PROJECT NUMBER: 2162538




HARDMANSIGNS

ARCHITECTURAL SIGNAGE & GRAPHICS

REP: AUSTIN PARKER | DESIGNER: JAMES WEBB

QTY. 1 DOUBLE FACE


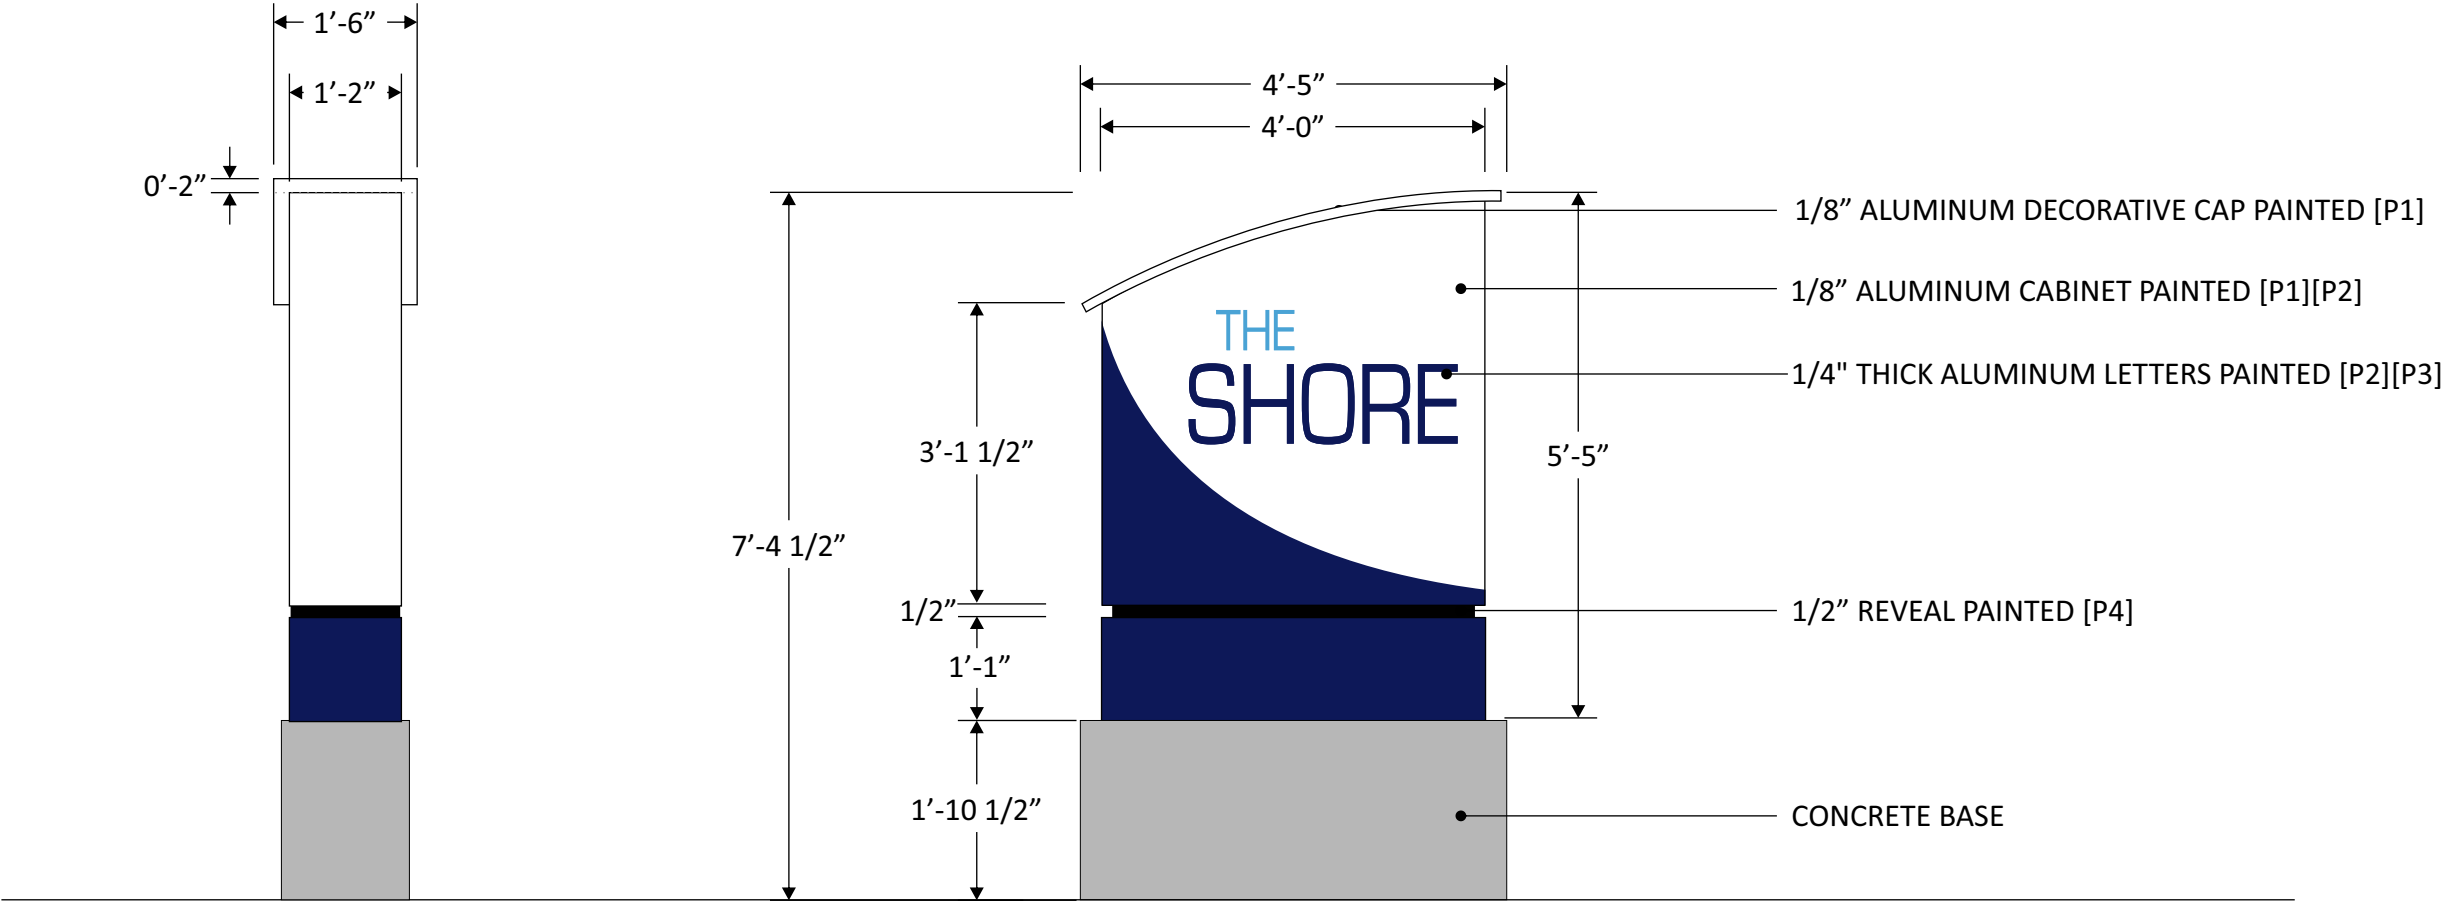


PAINT COLORS:

- P1: WHITE
- P2: PANTONE 2766 C
- P3: PANTONE 542 C
- P4: BLACK

SIGN TYPE: EX.1 | MAIN ID

**NOTE: ALL WELDS WITH 7018 1/4" ELECTRODE
FULL WELD TO 2" X 3/16" ANGLE ALUM. SIGN FRAME**

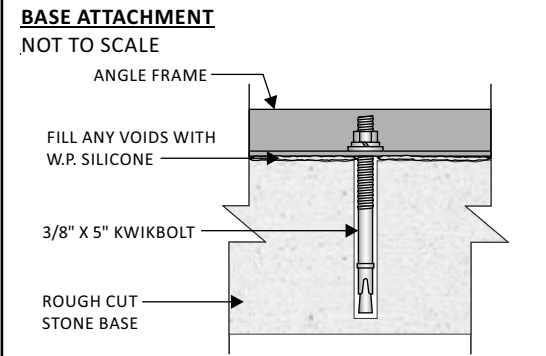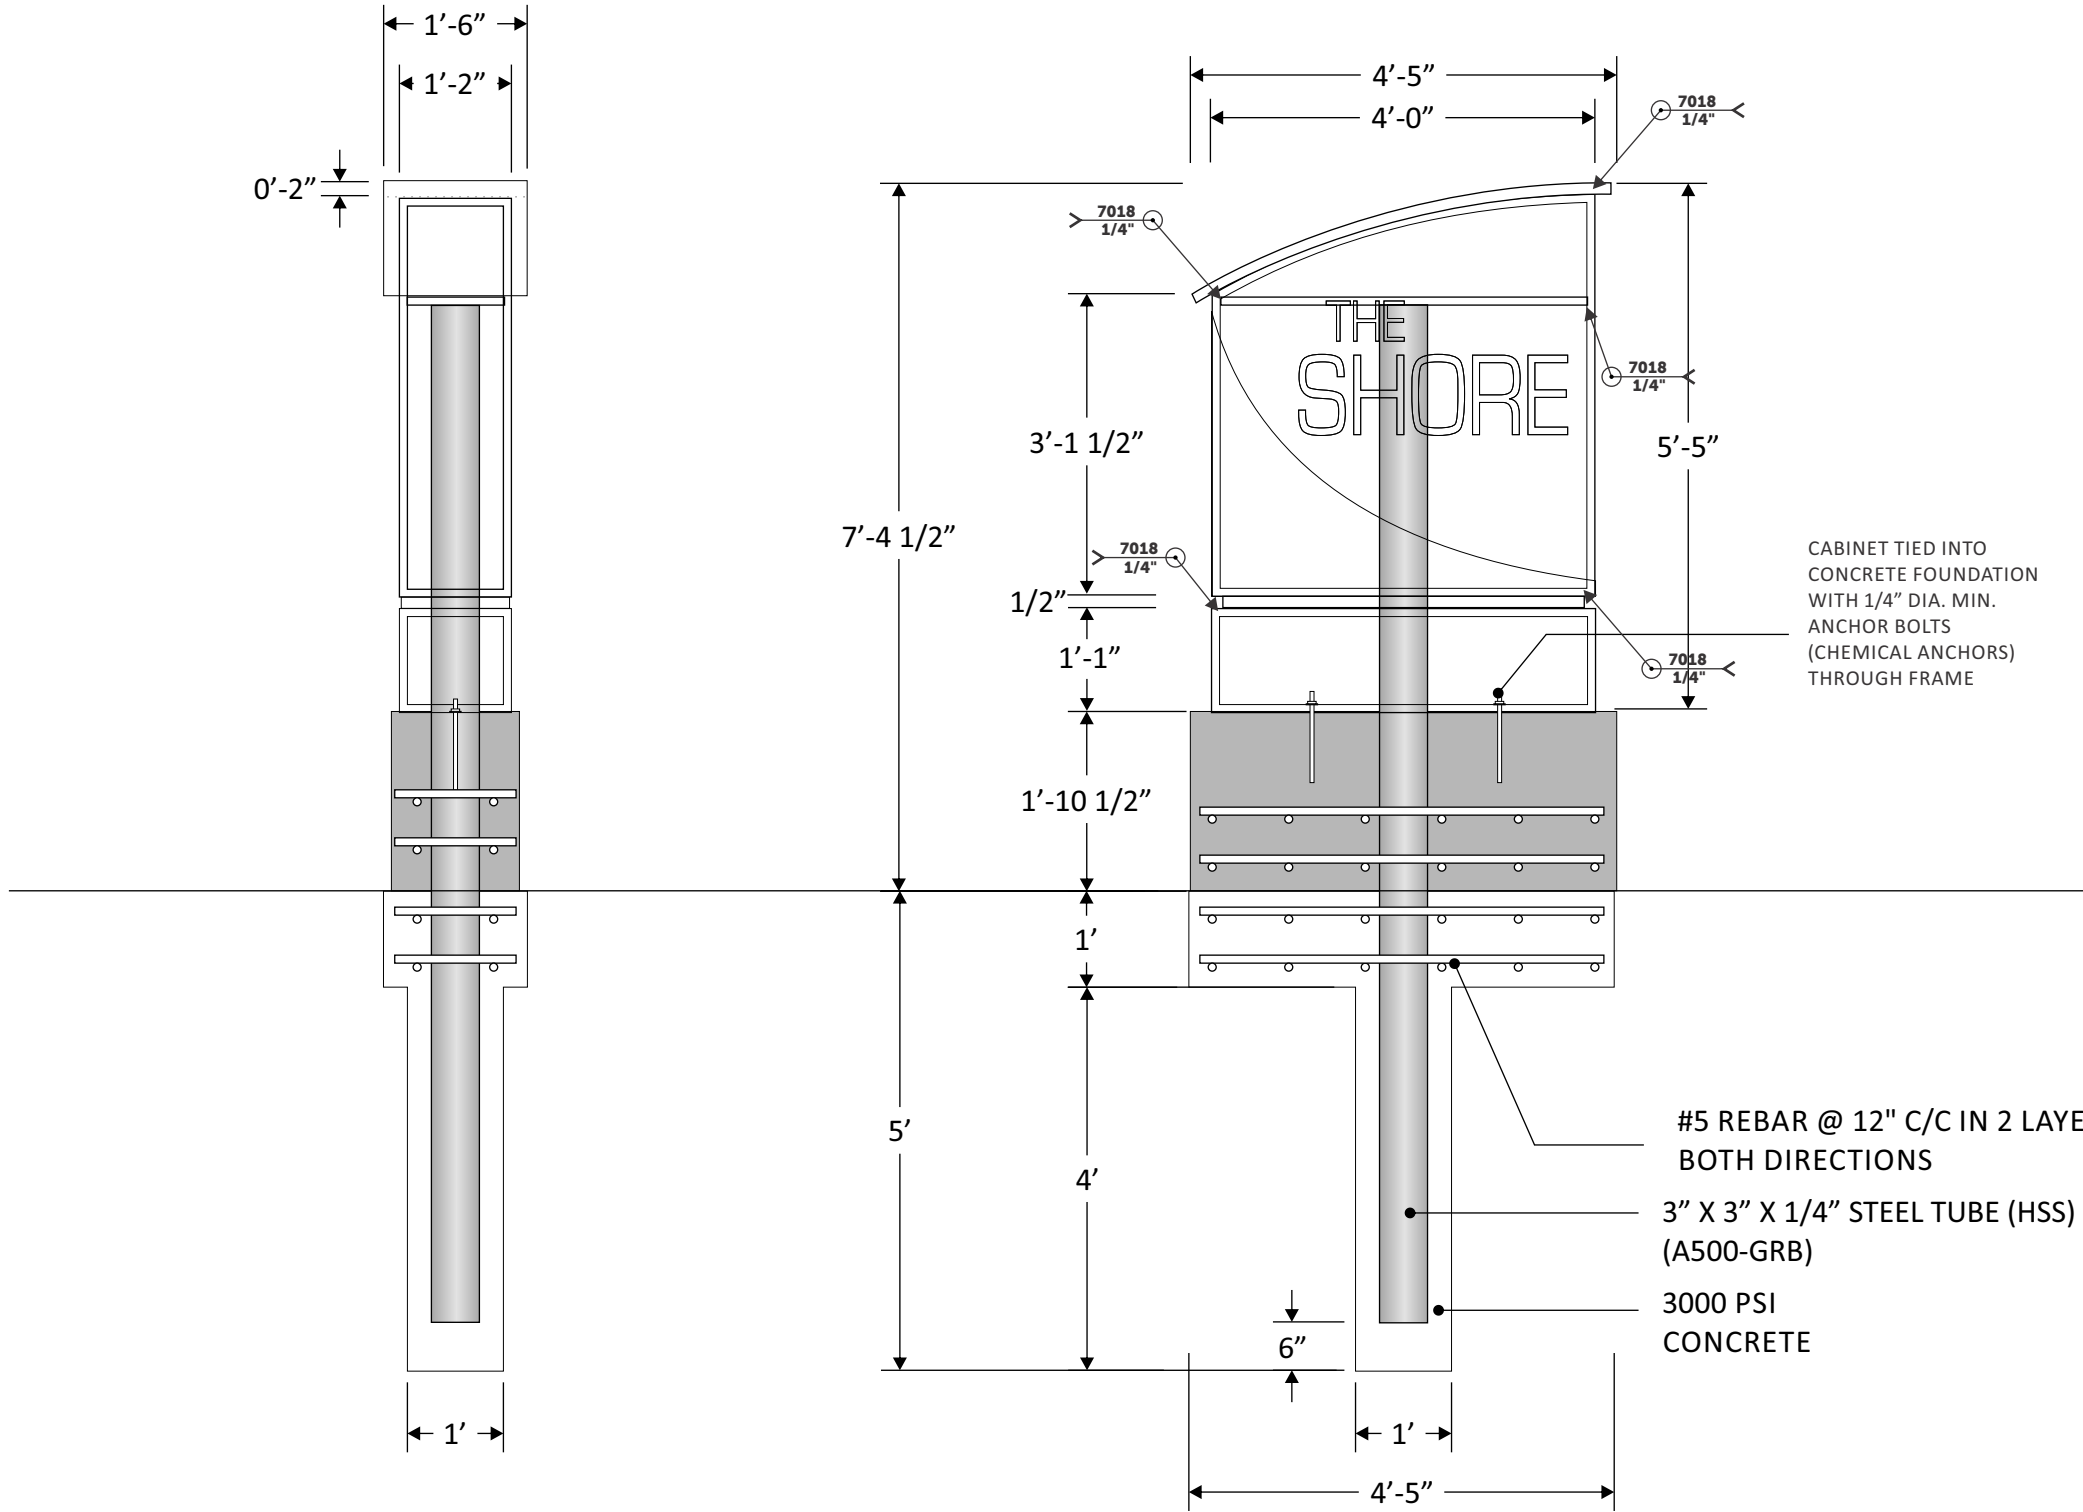

PROJECT FILENAME: THE SHORE APTS 2162538