

**A1 A2 CFA - C7 GENERATION 2 ORDERING STATION**

TWO ( 2 ) REQUIRED - MANUFACTURE AND INSTALL

SCALE: 1/2" = 1'-0"

**DAL - MANUFACTURING**  
**C7 GENERATION 2**

Design #	0614501A
Sheet	2 of 6
Location	
#2221	
Address	1640 FM 646 RD. W. DICKINSON, TX. 77539
Acct. Rep.	KRISTEN HAMILTON
Coordinator	SCARLETT QUINTERO
Designer	JULIA ESTRADA
Date	11/16/16
Approval / Date	
Date	
Sales	
Estimating	
Art	
Engineering	
Landlord	
Revision / Date	



This drawing is the property of Chandler Signs, LLC and all rights to its use for the reproduction are reserved by Chandler Signs, LLC.

3201 Manor Way  
214-902-2000  
Dallas, TX 75235  
Fax 214-902-2044

17319 San Pedro, Ste 200  
210-349-3804  
San Antonio, TX 78232  
Fax 210-349-8724


963 Baxter Avenue, Ste 200  
502-479-3075  
Louisville, KY 40204  
Fax 502-412-0013

2584 Sand Hill Point Circle  
863-420-1100  
Davenport, FL 33837  
Fax 863-424-1160

37 Waterfront Park Court  
800-851-7062  
Dawsonville, GA 30534  
Fax 210-349-8724

P.O. Box 125 206 Doral Drive  
361-563-5599  
Portland, TX 78374  
Fax 361-643-6533

1335 Park Center Drive, UNIT C  
760-967-7003  
Vista, CA 92081  
Fax 760-967-7033

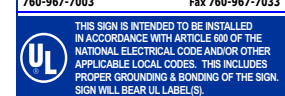

**FINAL ELECTRICAL CONNECTION BY CUSTOMER**



**A1, A2**



PROVIDE PLYWOOD TEMPLATE  
FOR J-BOLT INSTALLATION BY THE G.C.



**1 1/2" = 1'-0"**




# Chandler Signs

Brand Image Begins Here.

This drawing is the property of Chandler Signs, LLC and all rights to its use for the reproduction are reserved by Chandler Signs, LLC.


3201 Manor Way 214-902-2002	Dallas, TX 75235 Fax 214-902-2044
17319 San Pedro, Ste 200 210-349-3804	San Antonio, TX 78232 Fax 210-349-8724
963 Baxter Avenue, Ste 200 402-479-3075	Louisville, KY 40204 Fax 502-412-0013
2584 Sand Hill Point Circle 863-420-1100	Davenport, FL 33837 Fax 863-424-1160
37 Waterfront Park Court 800-851-7062	Dawsonville, GA 30534 Fax 210-349-8724
P.O. Box 125 206 Doral Drive 361-563-5599	Portland, TX 78374 Fax 361-643-6533
1335 Park Center Drive, UNIT C 760-967-7003	Vista, CA 92081 Fax 760-927-7033

 THIS SIGN IS INTENDED TO BE INSTALLED IN ACCORDANCE WITH ARTICLE 600 OF THE NATIONAL ELECTRICAL CODE AND/OR OTHER APPLICABLE LOCAL CODES. THIS INCLUDES PROPER GROUNDING & BONDING OF THE SIGN. SIGN WILL BEAR UL LABEL(S).

**FINAL ELECTRICAL CONNECTION BY CUSTOMER**



## A1, A2

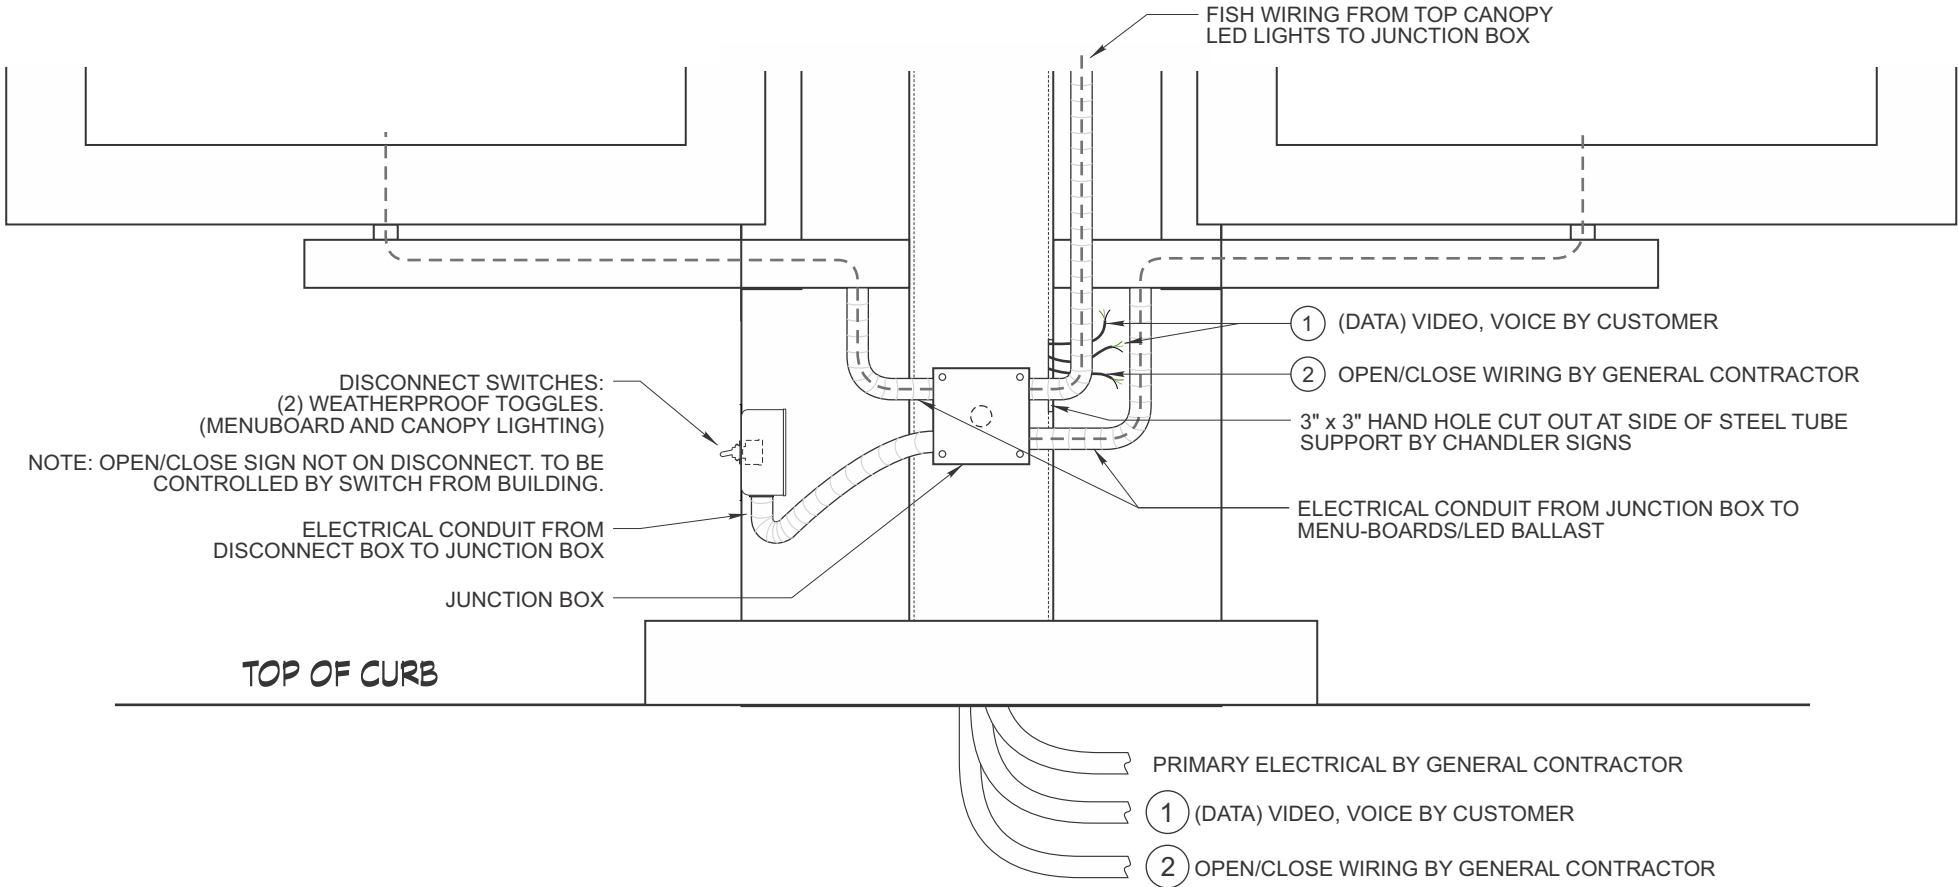

**ELECTRICAL CONNECTION DETAILS (VIEW FROM REAR)**

SCALE: 1 1/2" = 1'-0"

Design #	
0614501A	
Sheet	5 of 6
Location	
#2221	
Address	
1640 FM 646 RD. W. DICKINSON, TX. 77539	
Acct. Rep.	KRISTEN HAMILTON
Coordinator	SCARLETT QUINTERO
Designer	JULIA ESTRADA
Date	11/16/16
Approval / Date	
Date	
Sales	
Estimating	
Art	
Engineering	
Landlord	
Revision / Date	



Brand Image Begins Here.

This drawing is the property of Chandler Signs, LLC and all rights to its use for the reproduction are reserved by Chandler Signs, LLC.

3201 Manor Way 214-902-2000	Dallas, TX 75235 Fax 214-902-2044
17319 San Pedro, Ste 200 210-349-3804	San Antonio, TX 78232 Fax 210-349-8724
963 Baxter Avenue, Ste 200 502-479-3075	Louisville, KY 40204 Fax 502-412-0013
2584 Sand Hill Point Circle 863-420-1100	Davenport, FL 33837 Fax 863-424-1160
37 Waterfront Park Court 800-851-7062	Dawsonville, GA 30534 Fax 210-349-8724
P.O. Box 125 206 Doral Drive 361-563-5599	Portland, TX 78374 Fax 361-643-6533
1335 Park Center Drive, UNIT C 760-967-7003	Vista, CA 92081 Fax 760-967-7033

THIS SIGN IS INTENDED TO BE INSTALLED IN ACCORDANCE WITH ARTICLE 680 OF THE NATIONAL ELECTRICAL CODE AND/OR OTHER APPLICABLE LOCAL CODES. THIS INCLUDES PROPER GROUNDING & BONDING OF THE SIGN. SIGN WILL BEAR UL LABEL(S).

**FINAL ELECTRICAL CONNECTION BY CUSTOMER**



**A1, A2**

# FM 646 ROAD WEST

(120' RIGHT-OF-WAY)

