



S:\PROJECTS\2017 PROJECTS\17-272 FINEAS & CLOVER - CITGO FOODS\DWGS\17272C SAN PLAN.DWG  
INFORMATION AND DATA CONTAINED IN THIS DRAWING ARE STRICTLY CONFIDENTIAL AND ARE SUPPLIED ON THE UNDERSTANDING THAT THEY WILL BE HELD CONFIDENTIAL AND NOT REPRODUCED, COPIED OR DISCLOSED TO THIRD PARTIES WITHOUT THE PRIOR WRITTEN CONSENT OF SHEL MARK ENGINEERING, LLC

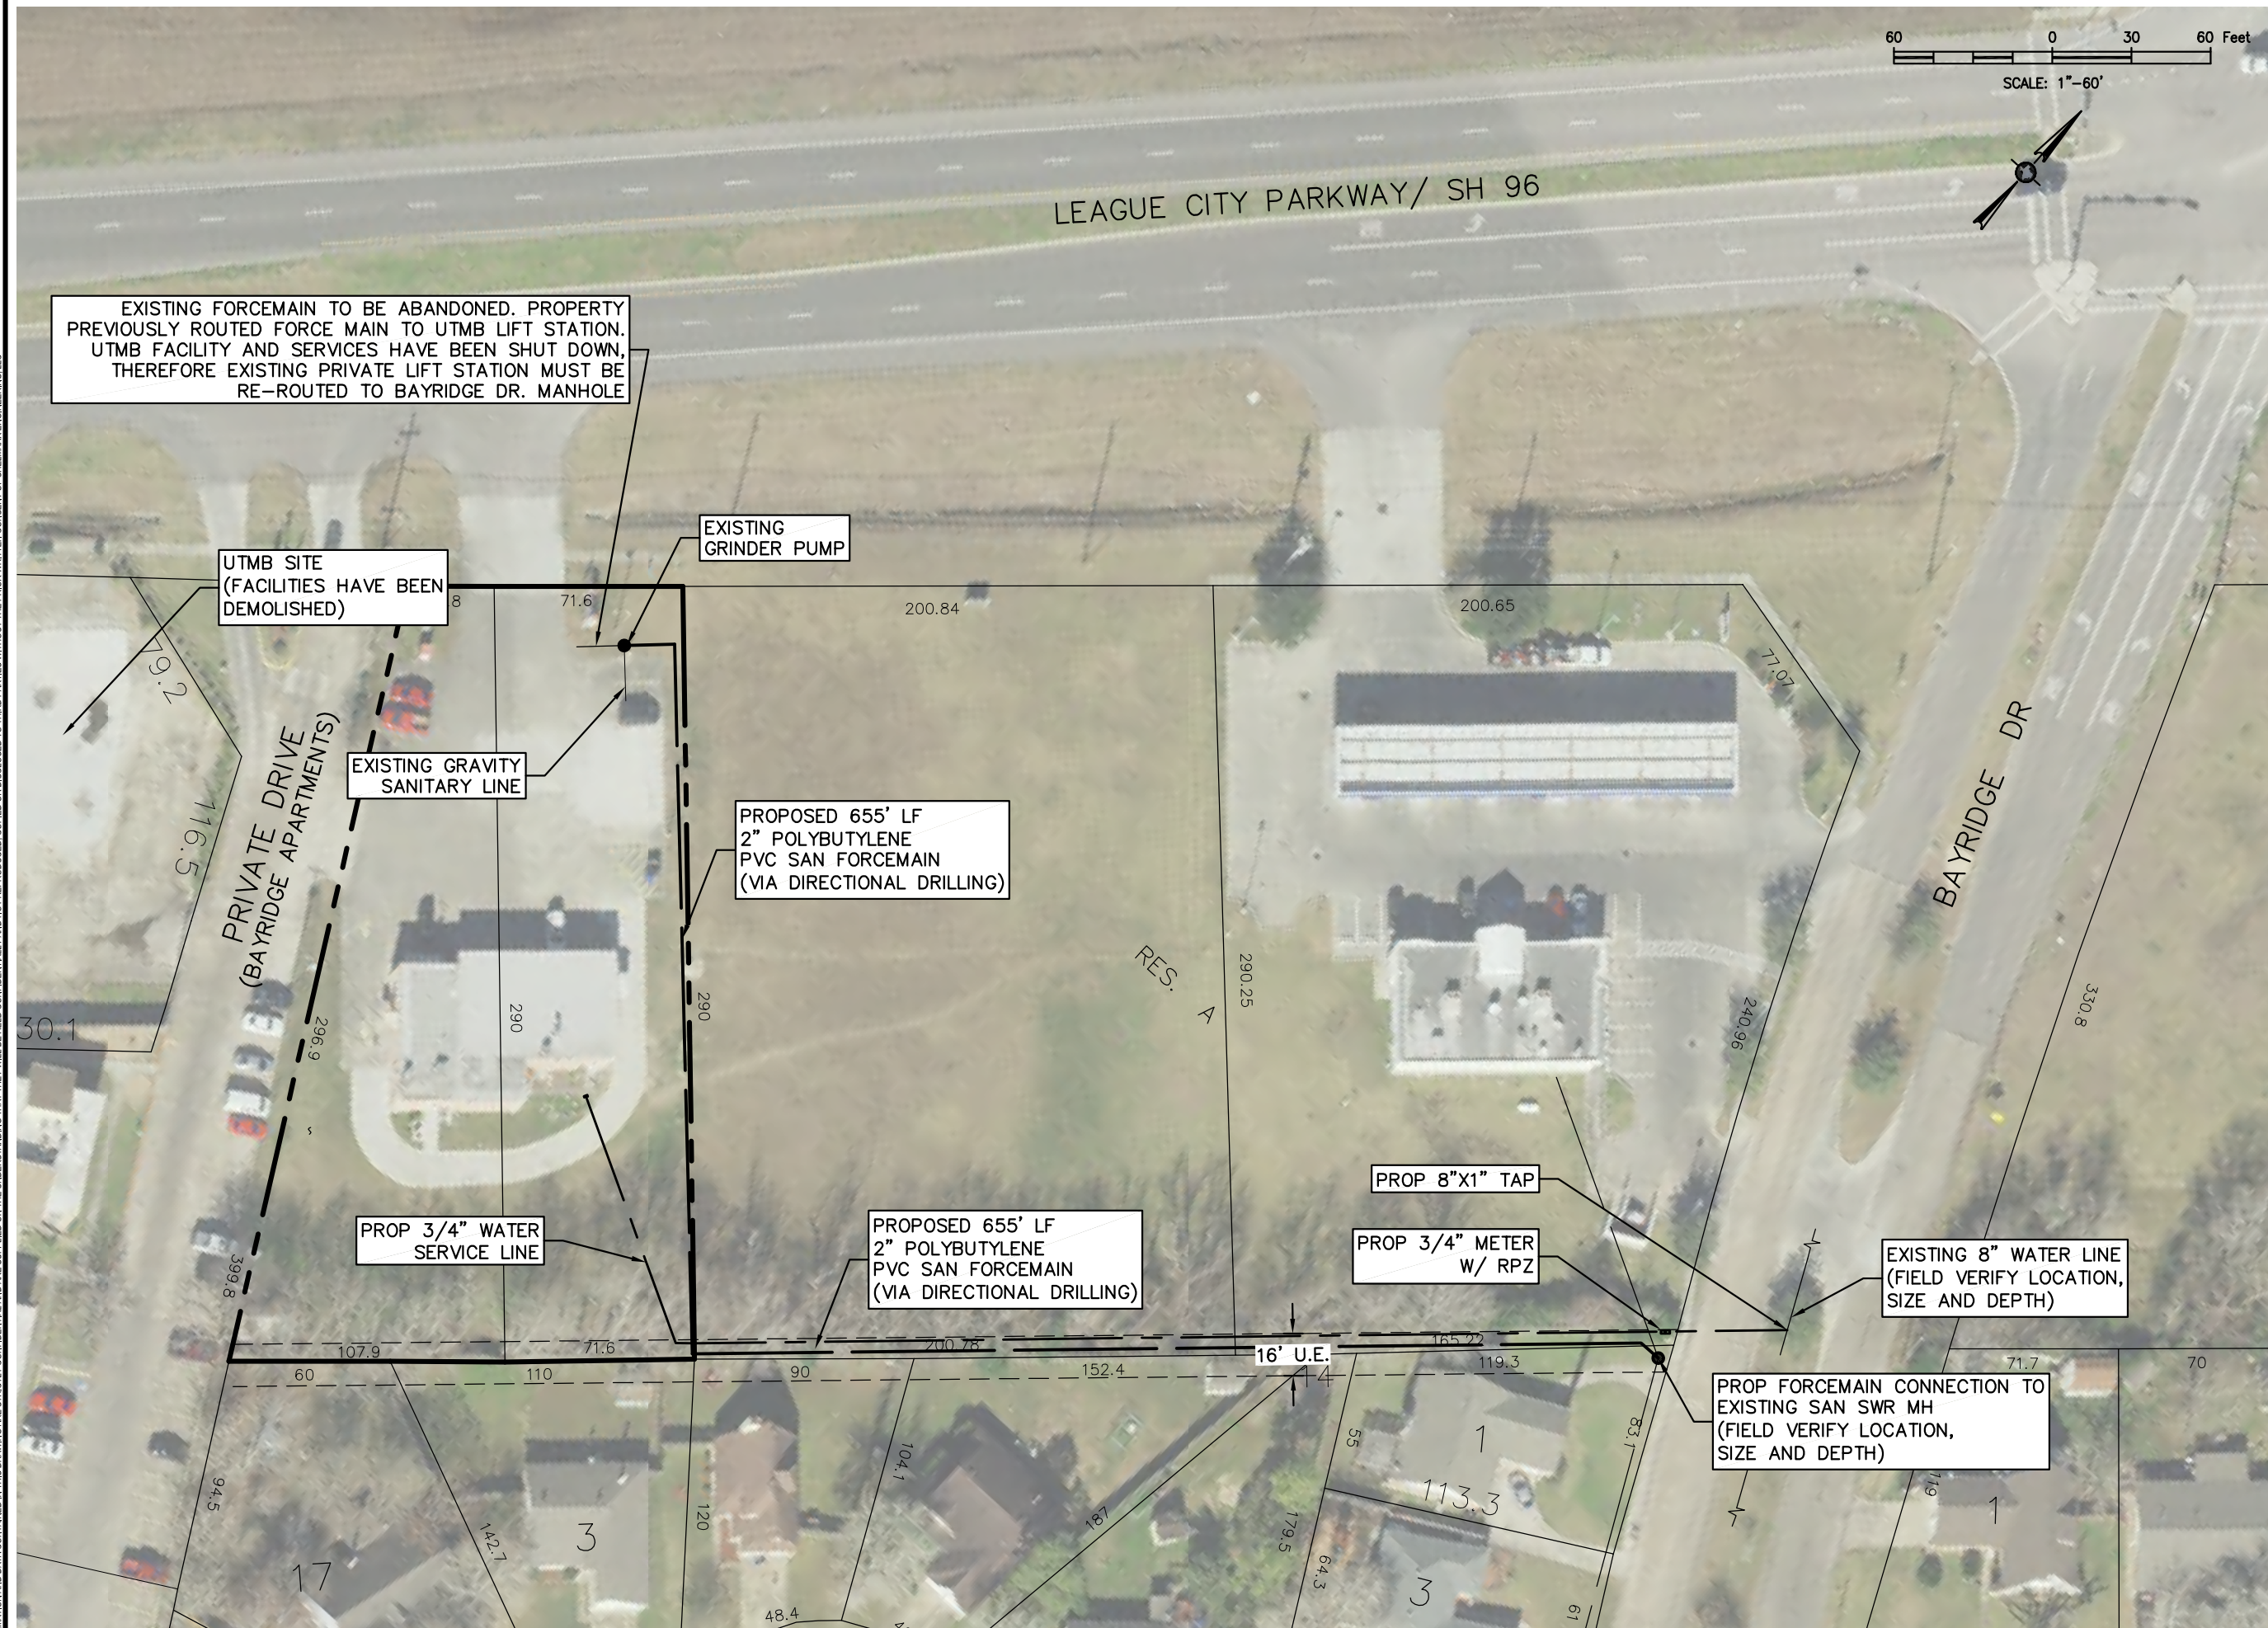


PROJECT:

**SANITARY FORCEMAIN REPAIRS**  
**3003 EAST LEAGUE CITY PARKWAY**  
**LEAGUE CITY, TEXAS**

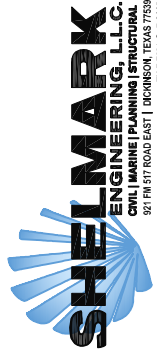

ISSUED FOR  
A 06/20/17  
REVIEW

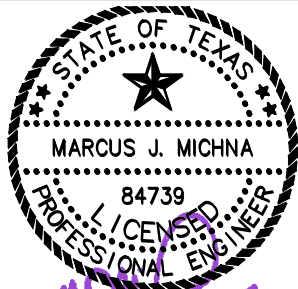

DWG NAME: SITE & SANITARY  
SEWER PLAN

DWG:

**C1.01**

SCALE: SEE SHEET

BY: CLI

JOB NO: 17-272

REV: A