
08.02.18

☐ DD 65% (DRC)

☐ CD 95%

SITE PLAN BW HUNTING 4X4

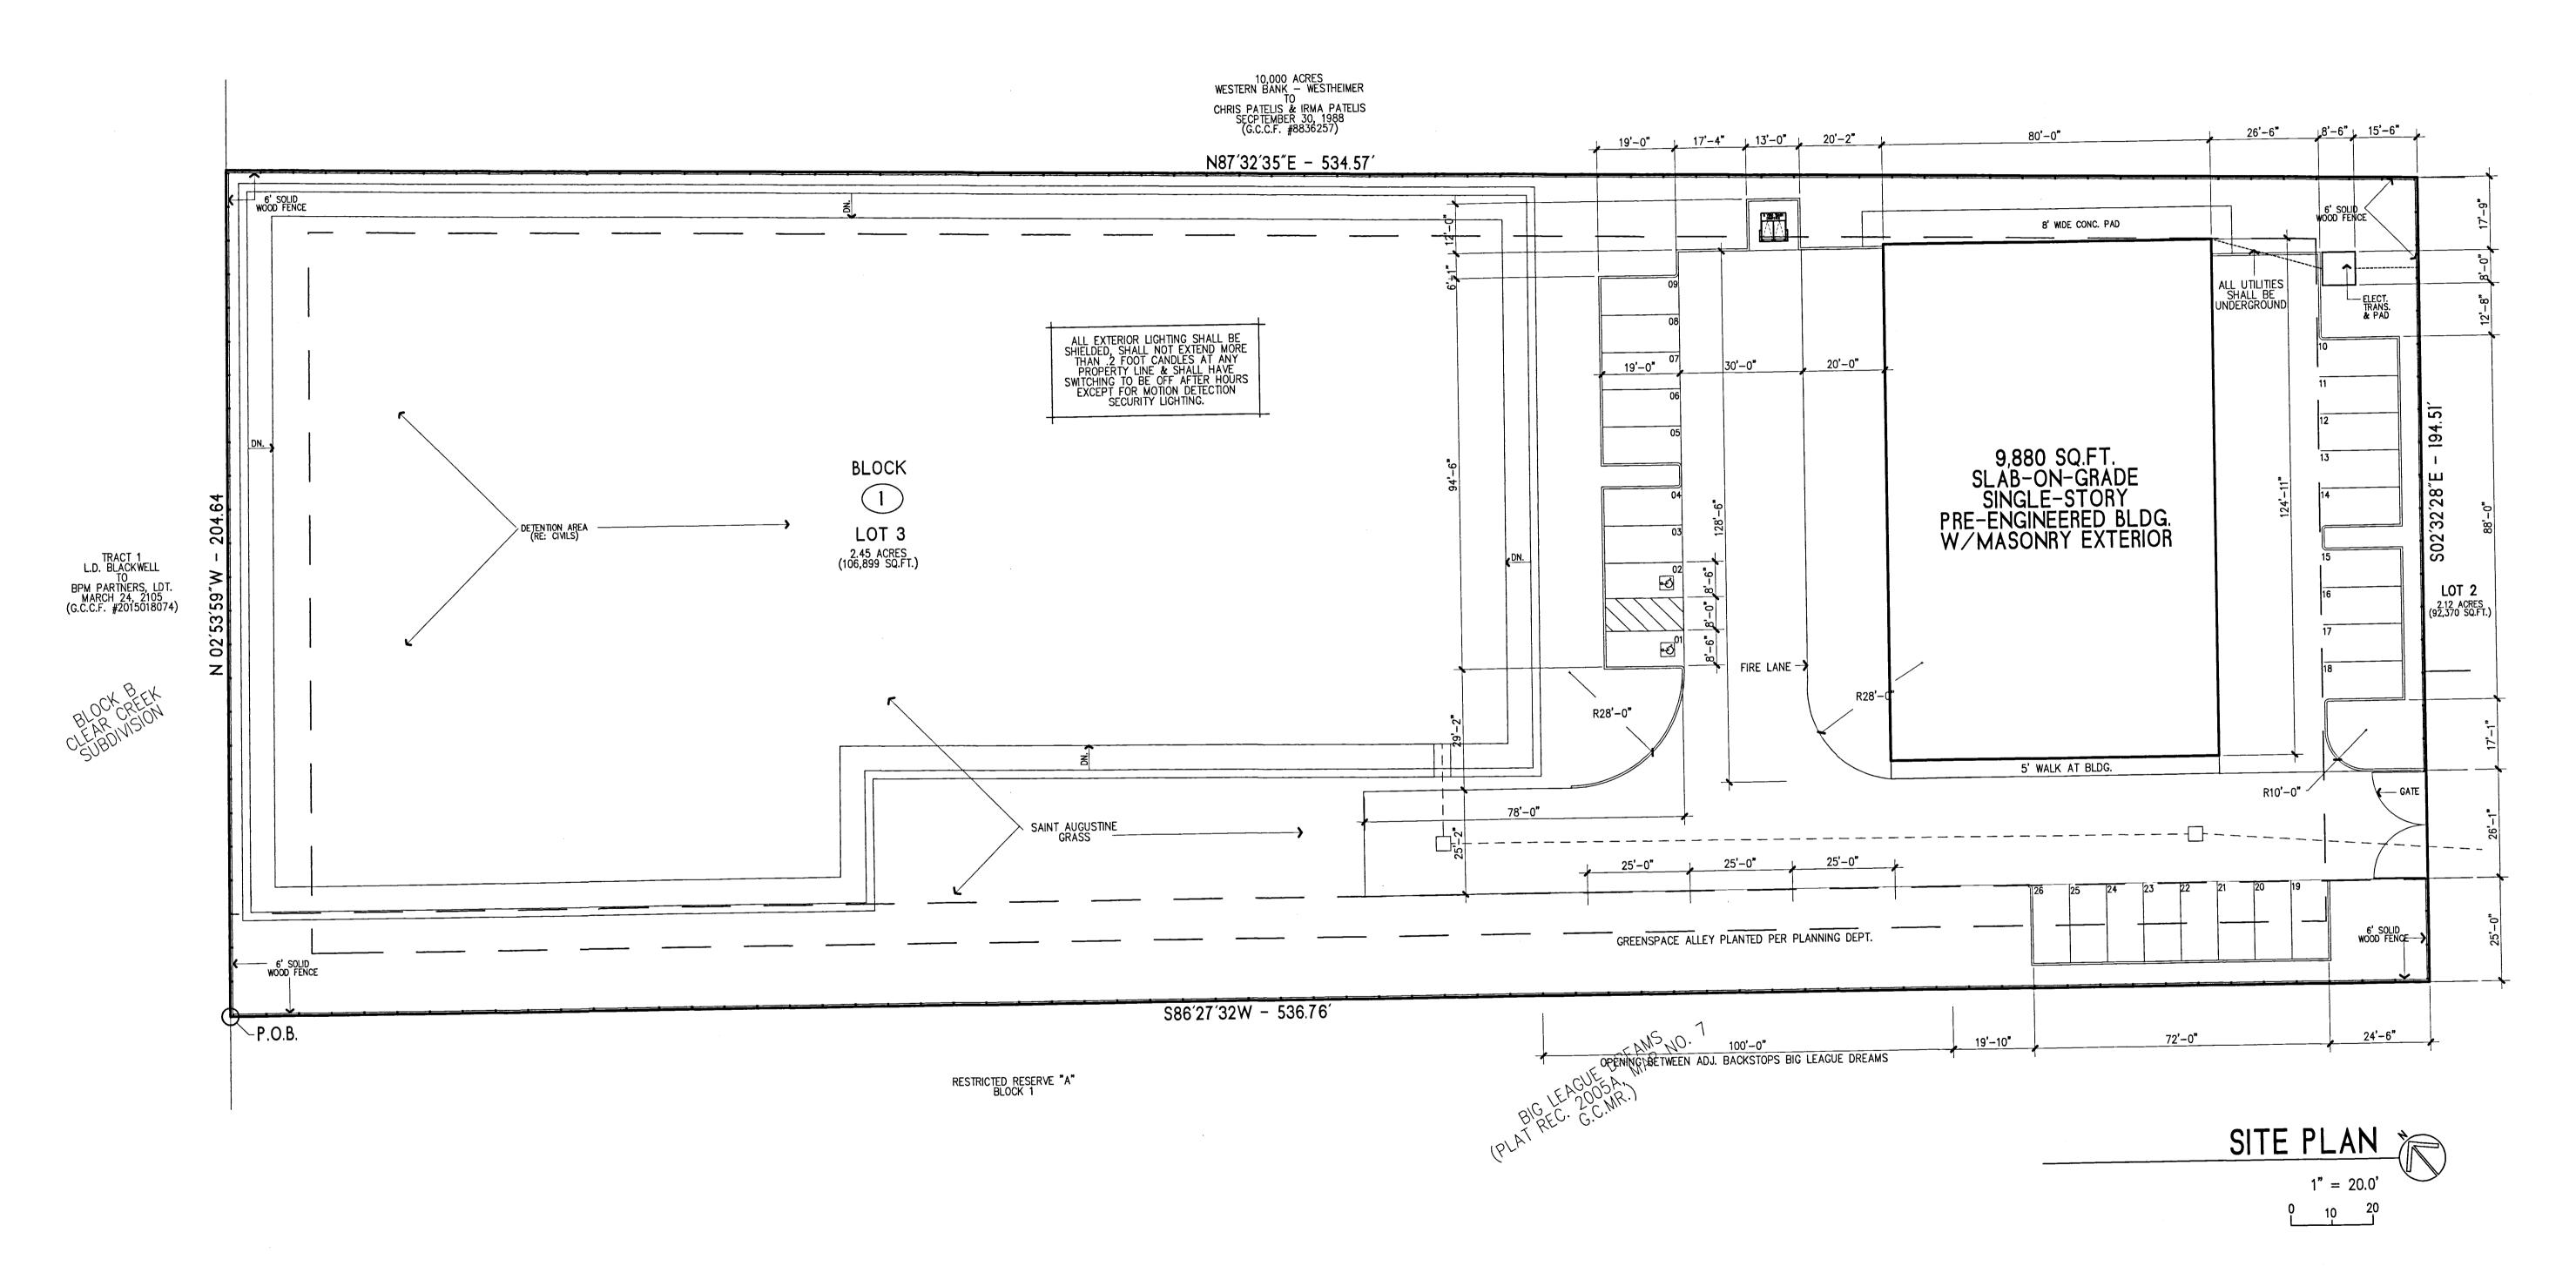

| PARKING CALCULATIONS | | | |
|----------------------|-------------------------------|------------------|------------------|
| BAYS 3 CARS/BAY | WAREHOUSE @ 1 CAR/250 S.F. | PARKING REQUIRED | PARKING PROVIDED |
| 6 BAYx3=18 | 1,137/250=5 | 18+5=23 | 26 |