
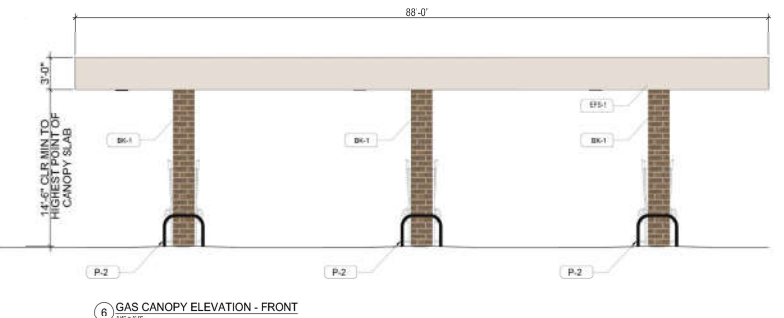
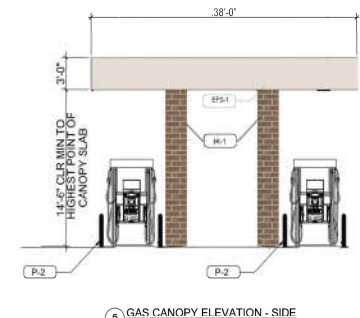
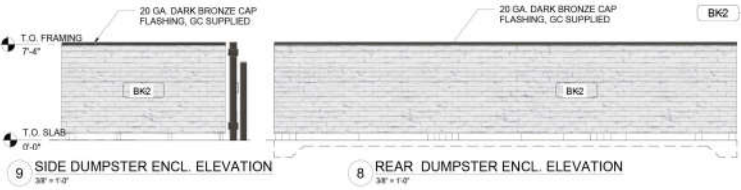


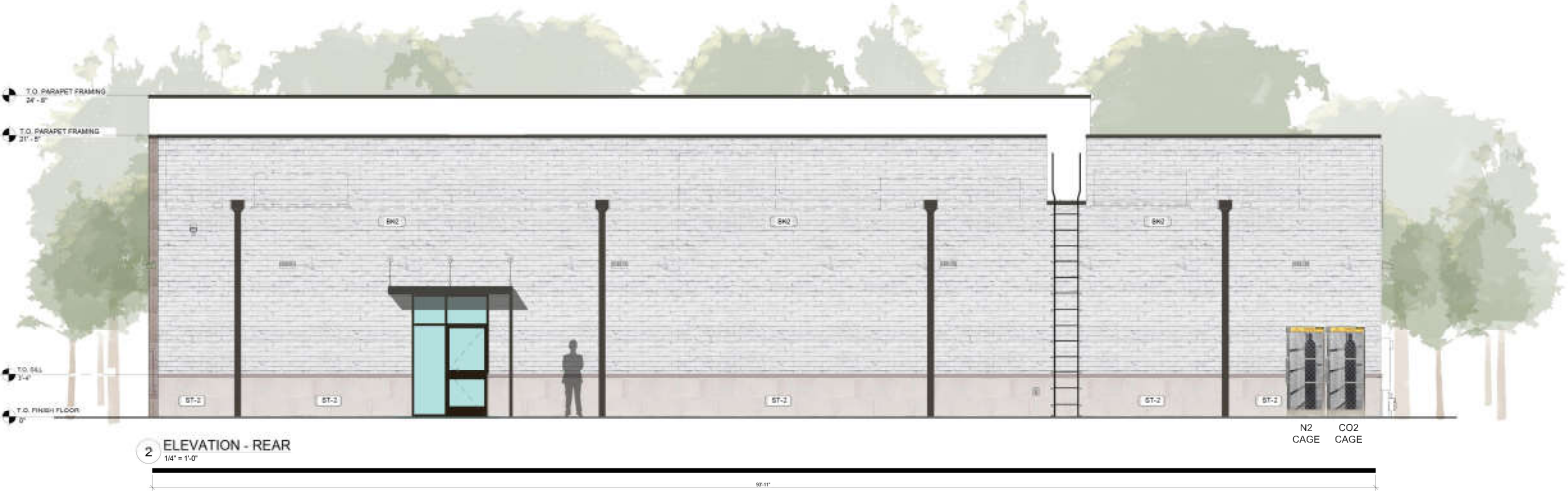

MATERIAL SCHEDULE

BK-1
THIN BRIK
ACME BRICK
MUSHROOM BROWN

BK-2
THIN BRIK
ACME BRICK
PAINTED WHITE

ST-1
MANUFACTURED STONE
CORONADO STONE
CHISELED LIMESTONE
SILVER ASH

M-1
PREFINISHED ALUMINUM
CANOPY, COPING AND
SIGNAGE BOX
DARK BRONZE NO 40

S-1
STOREFRONT
KAWNEER DARK
BRONZE NO 40

P1,P2
PAINT SW7675
EXTERIOR DOORS,
BOLLARDS

EFS-1
EIFS
PAINT SW 7035
AESTHETIC WHITE

ST-2
STONE VENEER- CORONADO STONE
SMOOTH LIMESTONE-WHITE

CS-1
STONE WAINSCOT
CORONADO STONE- NATURAL

Rev. #	Date	Description
08.21.2018		Proto

7-ELEVEN, INC.
3200 Hackberry Rd, Irving, Texas 75063

7-ELEVEN #1047376
FM 518 & LAWRENCE
LEAGUE CITY, TX

THE
DIMENSION
GROUP

ARCHITECTURE
CIVIL ENGINEERING
MEP ENGINEERING
PLANNING

16705 SANDHILL ROAD
DALLAS, TEXAS 75228
O: 214-343-9400 | F: 214-503-6778
dimensiongrp.com

Job#:	200-379	NTS	09.04.2020	NI	AM
Scale:					
Date:					
Drawn By:					
Checked By:					

Documents prepared by The Dimension Group are for the specific project and site only. They are not to be used for any other project, by owner or any other party, without the expressed, written consent of The Dimension Group. If used in a way other than that specifically intended, user will hold The Dimension Group harmless from all claims and losses.

ALEXANDRA MATIS,
NCARB, LEED BD+C

NOT FOR
REGULATORY
APPROVAL,
PERMITTING OR
CONSTRUCTION

SHEET:
FACADE PLAN