


Pen Table: PIN TABLE.tbl
 Plot Driver: P:\City of League City\1276 - Historic District Wisconsin Design\4-0-Production-Working\4-1-CAD\Resource-Working\4-1-CAD\Plot files\WISCONSIN.pltctg
 Plotted on: 10/17/2024 3:41:49 PM apha

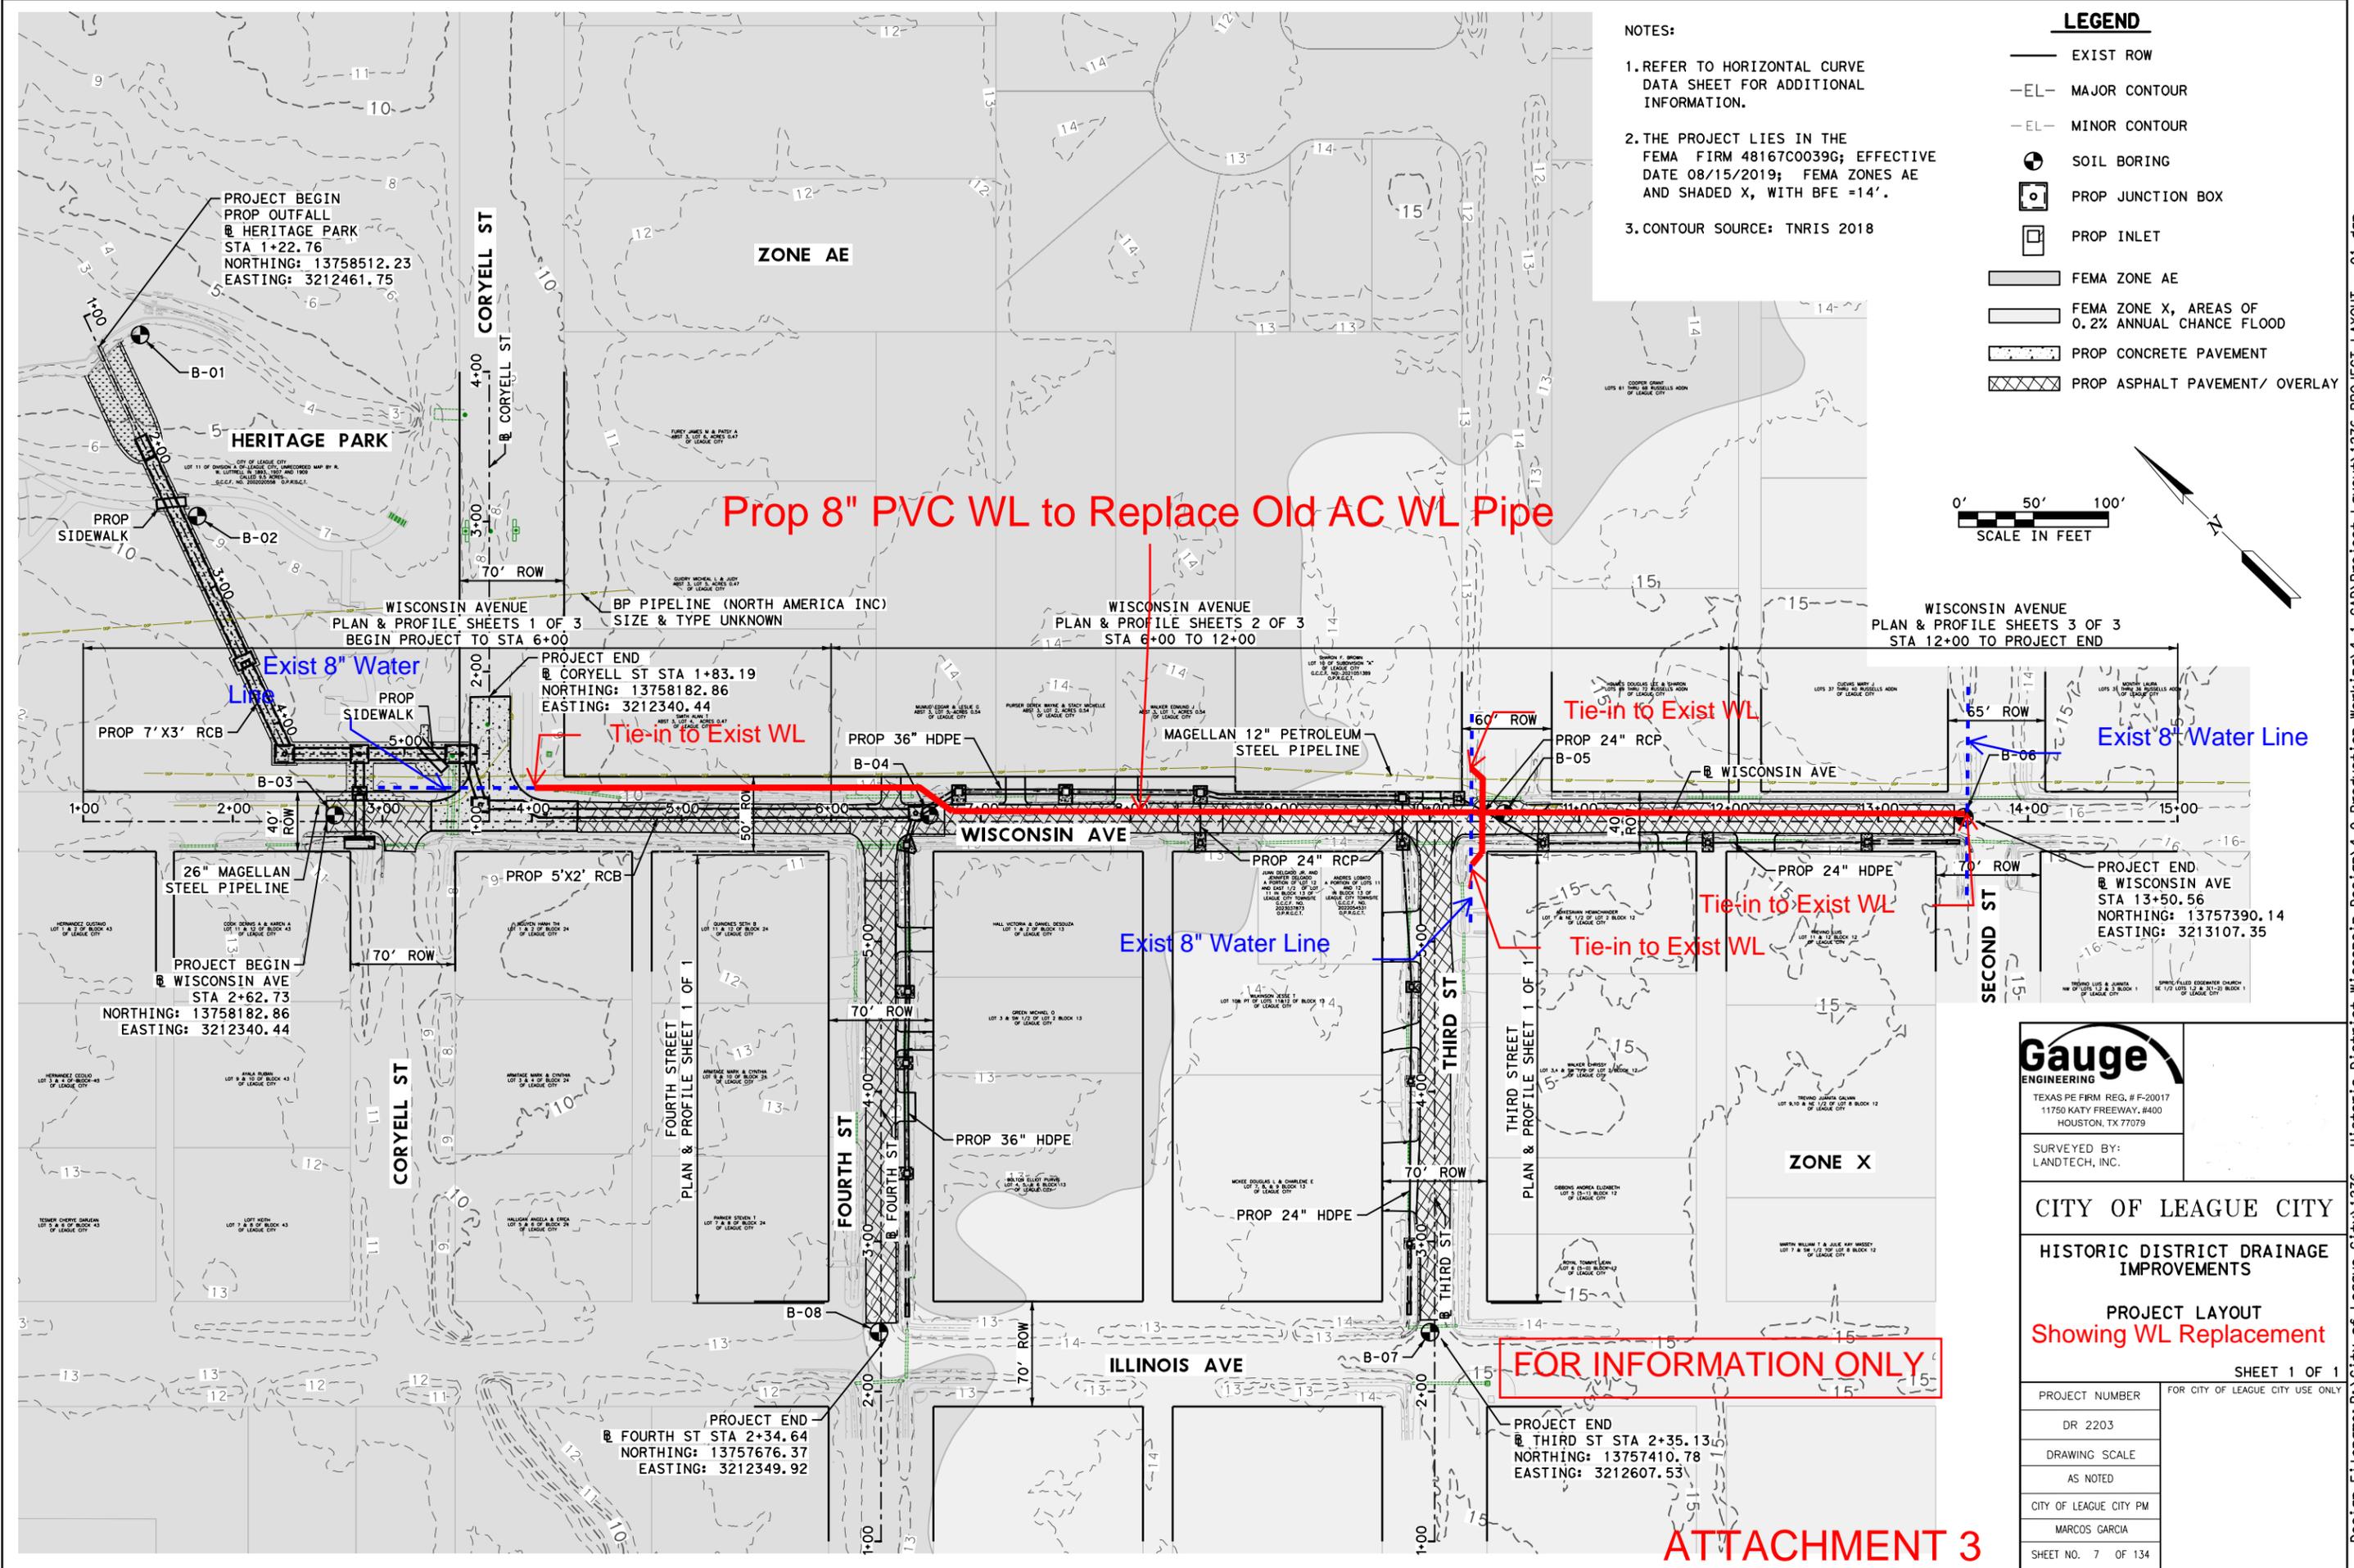

NOTES:

1. REFER TO HORIZONTAL CURVE DATA SHEET FOR ADDITIONAL INFORMATION.
2. THE PROJECT LIES IN THE FEMA FIRM 48167C0039G; EFFECTIVE DATE 08/15/2019; FEMA ZONES AE AND SHADED X, WITH BFE =14'.
3. CONTOUR SOURCE: TNRS 2018

LEGEND

- EXIST ROW
- EL- MAJOR CONTOUR
- EL- MINOR CONTOUR
- ⊙ SOIL BORING
- ⊠ PROP JUNCTION BOX
- PROP INLET
- ▨ FEMA ZONE AE
- ▩ FEMA ZONE X, AREAS OF 0.2% ANNUAL CHANCE FLOOD
- ▤ PROP CONCRETE PAVEMENT
- ▦ PROP ASPHALT PAVEMENT/ OVERLAY



Prop 8" PVC WL to Replace Old AC WL Pipe

FOR INFORMATION ONLY

ATTACHMENT 3

Gauge
 ENGINEERING
 TEXAS PE FIRM REG. # F-20017
 11750 KATY FREEWAY, #400
 HOUSTON, TX 77079

CITY OF LEAGUE CITY
 HISTORIC DISTRICT DRAINAGE IMPROVEMENTS

PROJECT LAYOUT
 Showing WL Replacement

PROJECT NUMBER	DR 2203
DRAWING SCALE	AS NOTED
CITY OF LEAGUE CITY PM	MARCOS GARCIA
SHEET NO.	7 OF 134

Design File name: P:\City of League City\1276 - Historic District Wisconsin Design\4-0-Production-Working\4-1-CAD\Project Layout\1276-PROJECT LAYOUT - 01.dgn