



Exhibit B

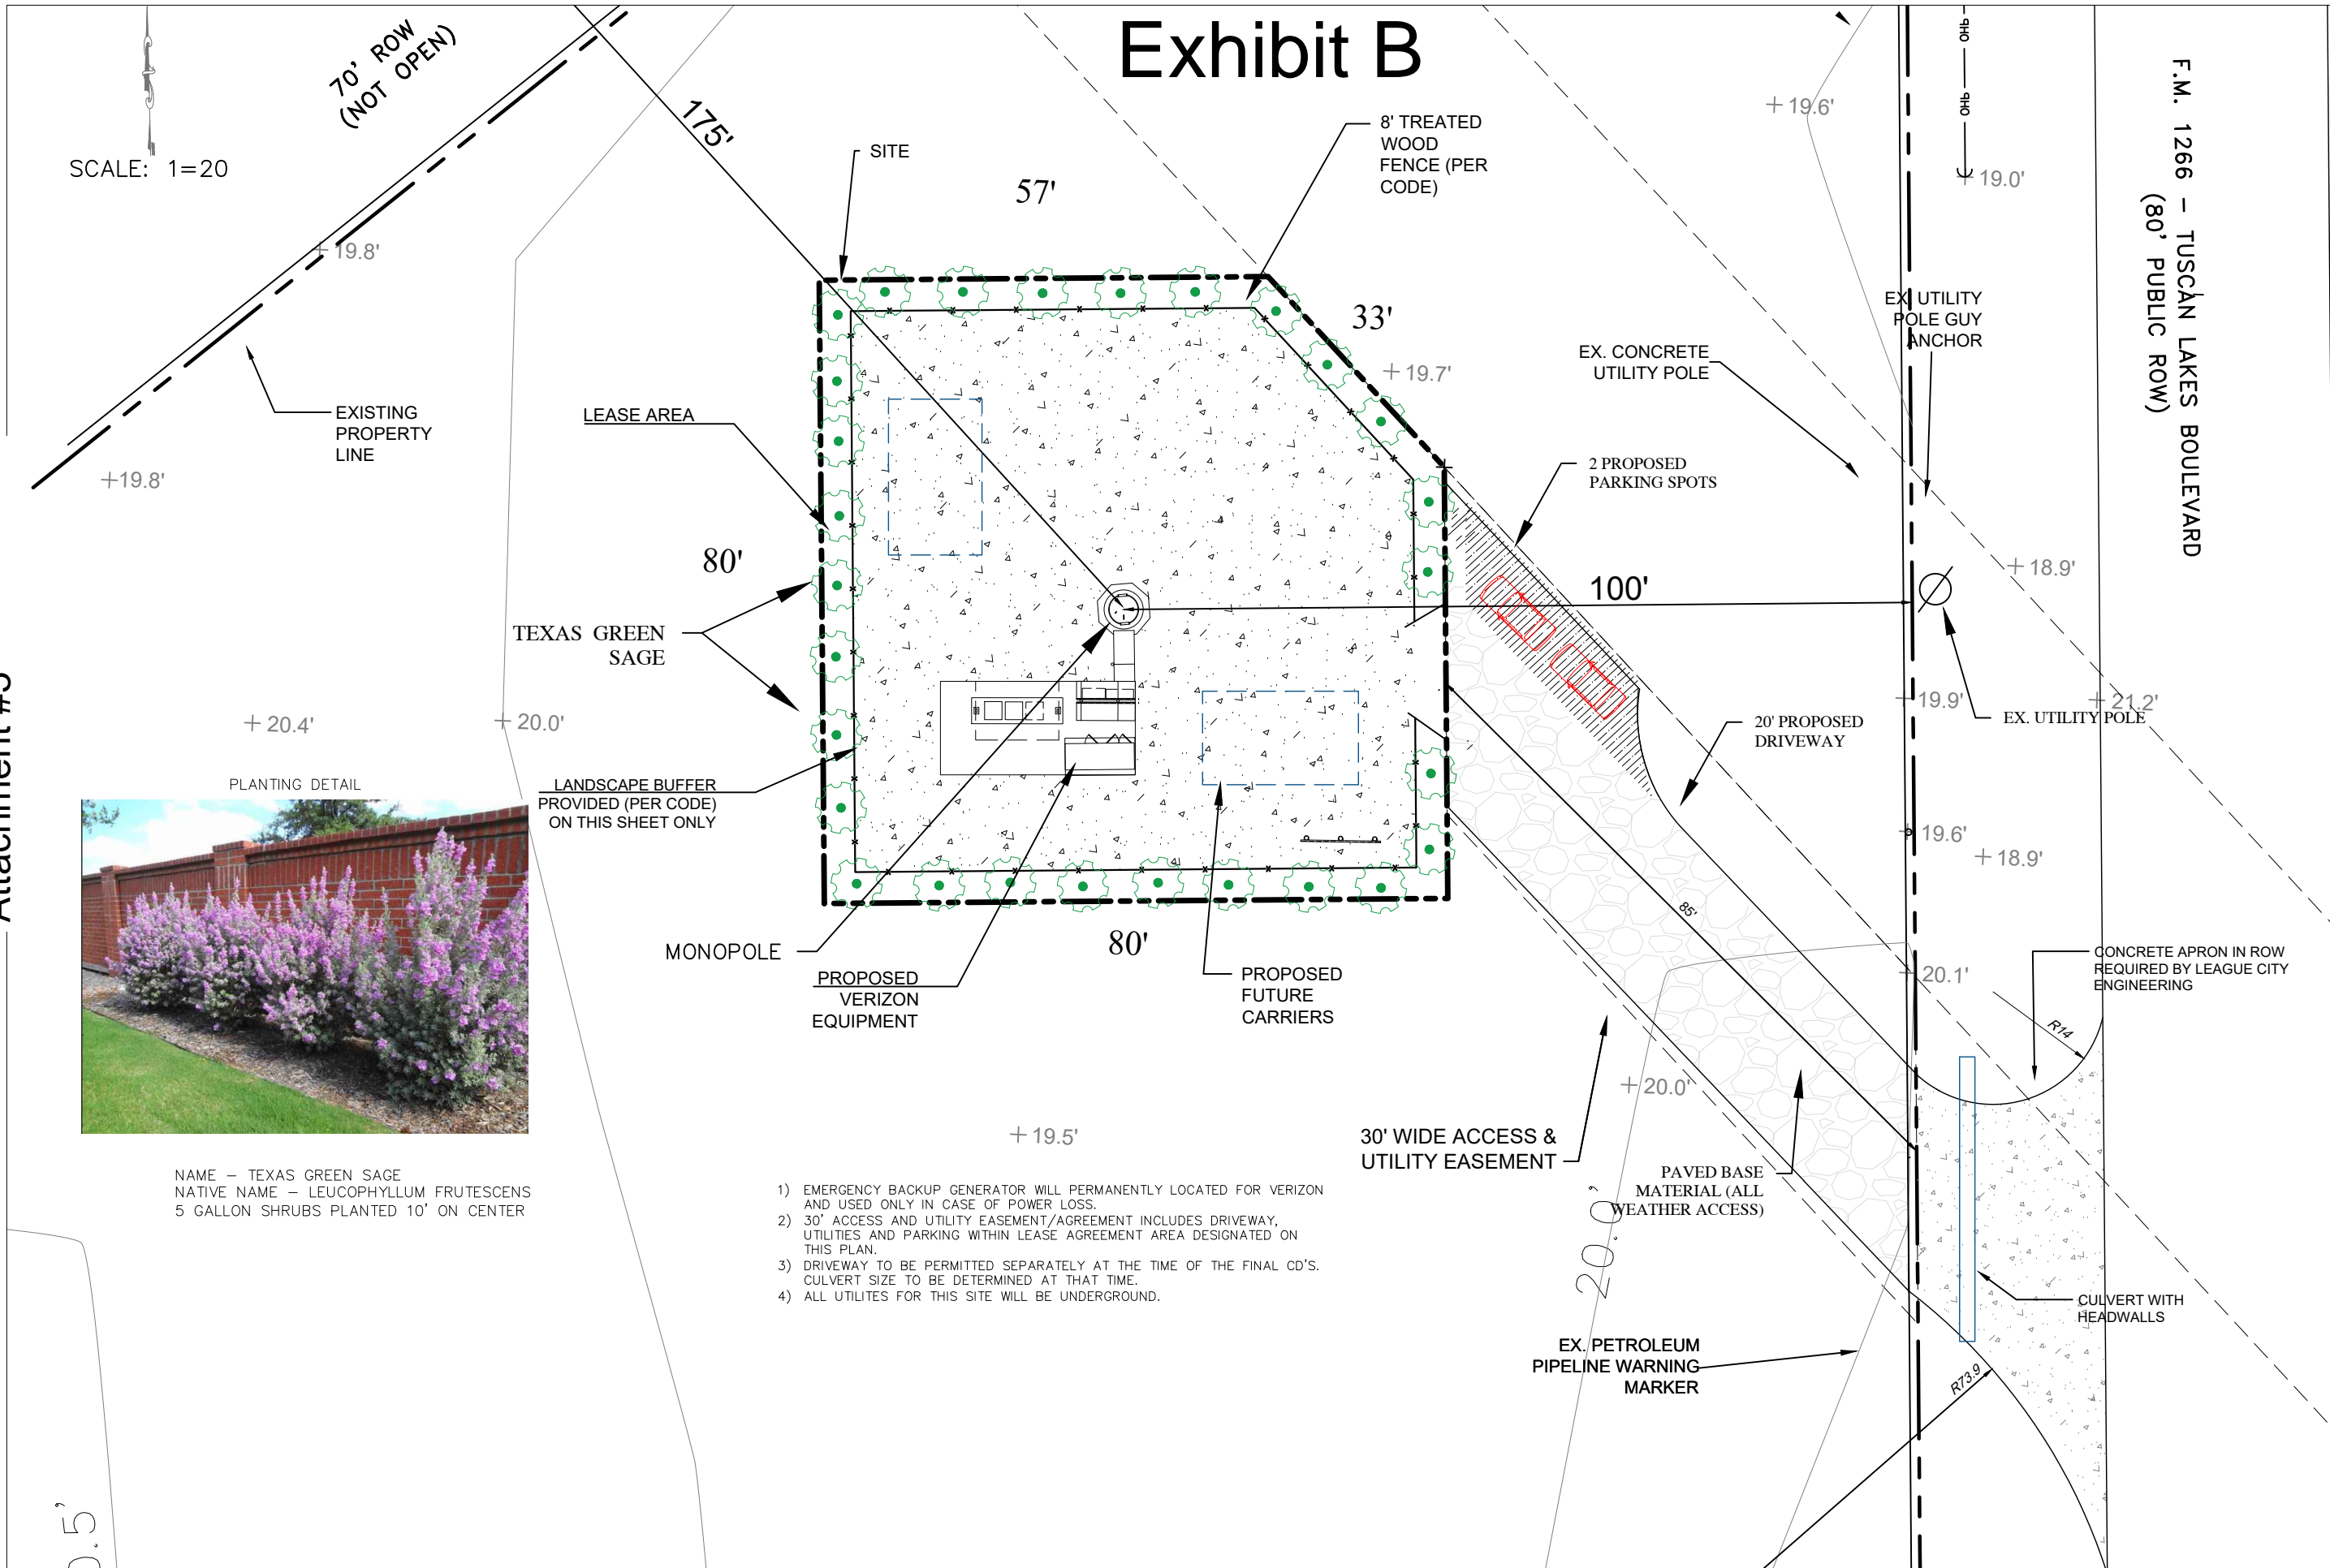

Attachment #5

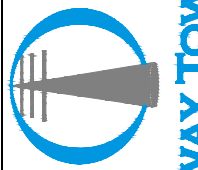

SKYWAY TOWERS



VINCENT GERANO & ASSOCIATES
 LAND PLANNING & ZONING CONSULTANTS
 1115 CAPITAL CITY BLVD., SUITE 207
 ORLANDO, FL 32801
 (407) 253-3993 • vgerano@vincentgerano.com

SITE INFORMATION
 FM 646
 SAN LEON, TX
 (F.M. 126 TUSCAN LAKES
 BLVD LEAGUE CITY, TX 77573)

PROPERTY OWNER
 LEON CLEMENTS
 23 WATERFORD OAKS
 LANE, KEMAH, TX 77565

TOWER OWNER
 SKYWAY TOWERS
 3637 MADACA LANE
 TAMPA FL 33618

Exhibit B


- NOTES:
- SIGNS SHALL BE MADE OF ALUMINUM WITH 1/4" HOLES 1/2" FROM EACH CORNER TO HANG SIGNS ON FENCE
 - SIGNS SHALL BE INSTALLED AS FOLLOWS: GATE AND FCC TOWER REGISTRATION NUMBER, NO TRESPASSING, RF WARNING SIGN FENCE FACING ACCESS DRIVE: E911 STREET NUMBER SIGN
 - SIGNS SHALL BE INSTALLED WITH CENTER AT 5' ABOVE FINISH GRADE



12"

FCC REGISTRATION SIGN

WHITE/GREEN BACKGROUND, WHITE/BLACK LETTERING.
MOUNTING LOCATION: GATE & BASE OF TOWER.
QUANTITY: 2

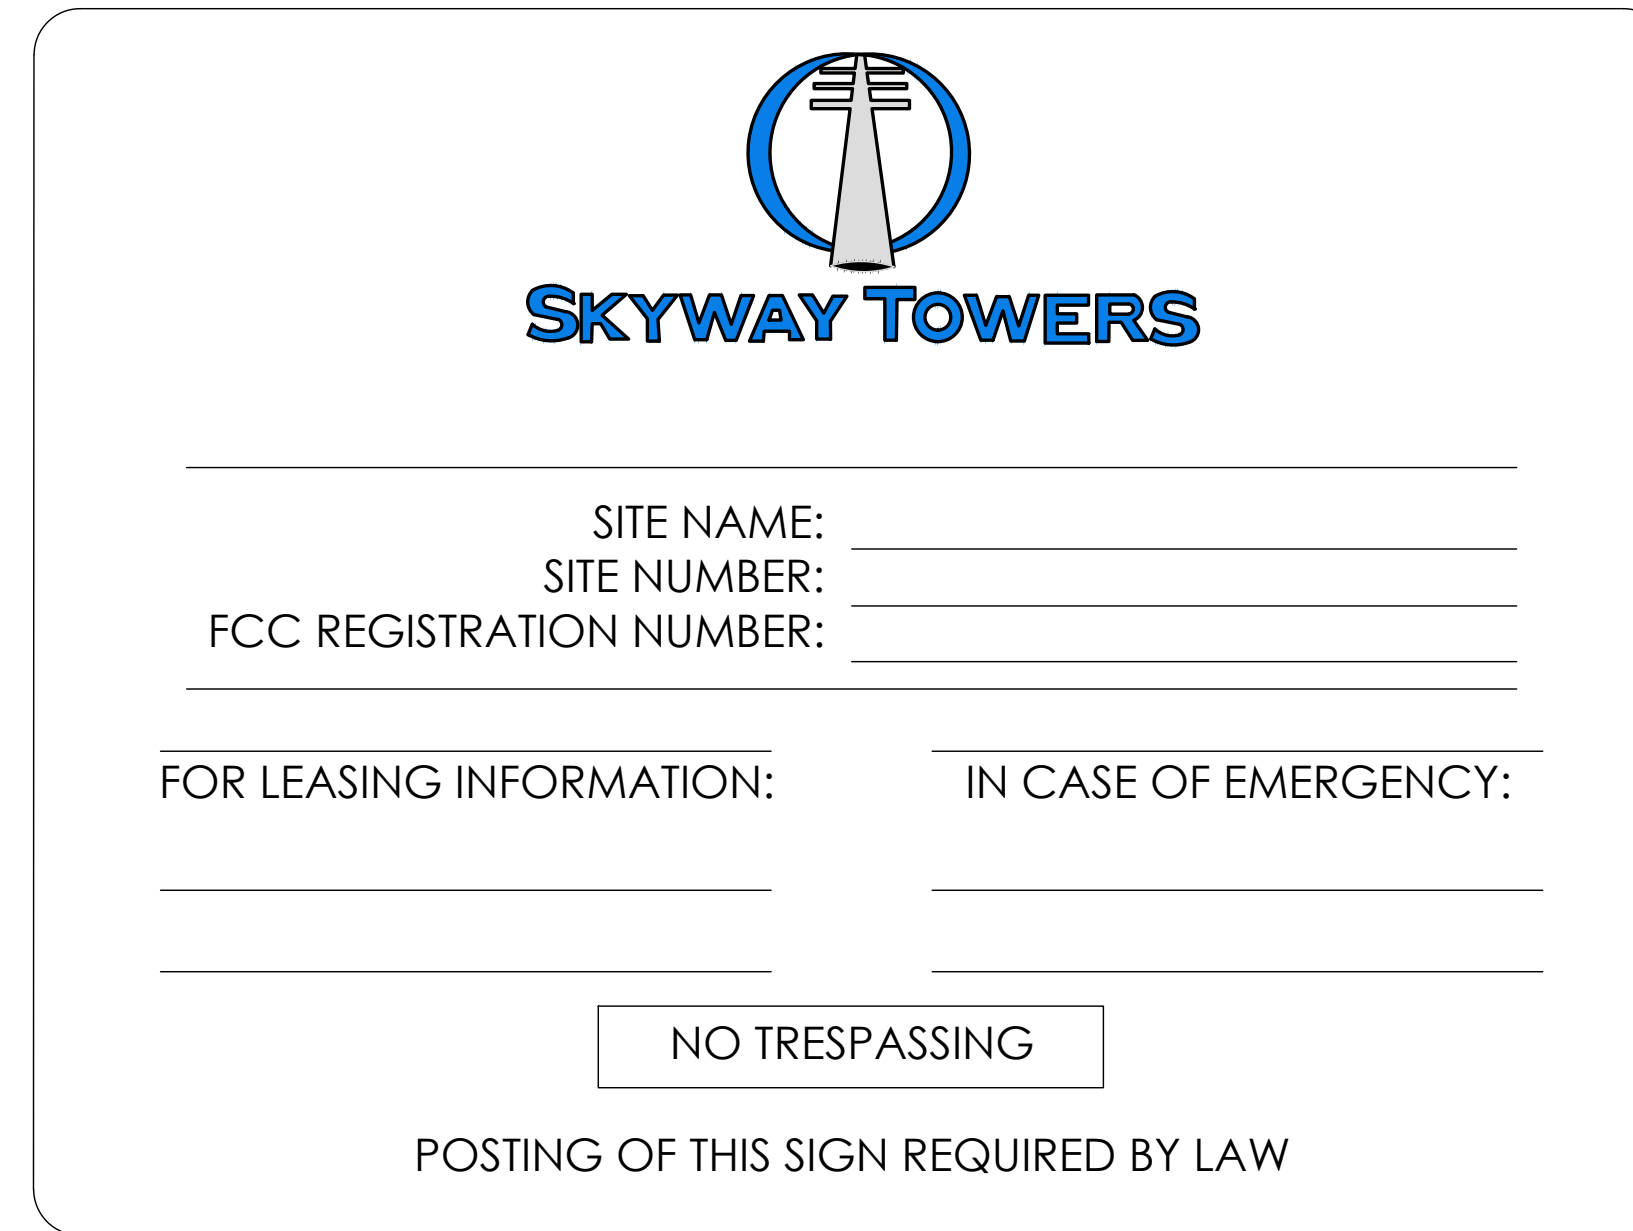

24"

OWNER CONTACT SIGN

WHITE/GREEN BACKGROUND, BLACK/RED LETTERING
MOUNTING LOCATION: LEFT GATE OF COMPOUND GATE/LEFT GATE OF ACCESS GATE (IF APPLICABLE)
QUANTITY: 2



12"

NOTICE RF SIGN (BLUE)

WHITE/BLUE BACKGROUND, WHITE/BLACK LETTERING
MOUNTING LOCATION: GATE & CENTERLINE OF FENCING AROUND SITE. (QTY 4)
WHERE ACCESS GATE INSTALLED (QTY. 5)



14"

AUTHORIZED PERSONNEL SIGN


WHITE/BLUE BACKGROUND, WHITE/BLACK LETTERING
MOUNTING LOCATION: GATE & BASE OF TOWER.
QUANTITY: 1
WHERE ACCESS GATE INSTALLED (QTY. 2)



24"

DANGER NO TRESPASSING SIGN

WHITE/ YELLOW BACKGROUND, RED/BLACK LETTERING
MOUNTING LOCATION: GATE & BASE OF TOWER
QUANTITY: 1
WHERE ACCESS GATE INSTALLED (QTY. 2)

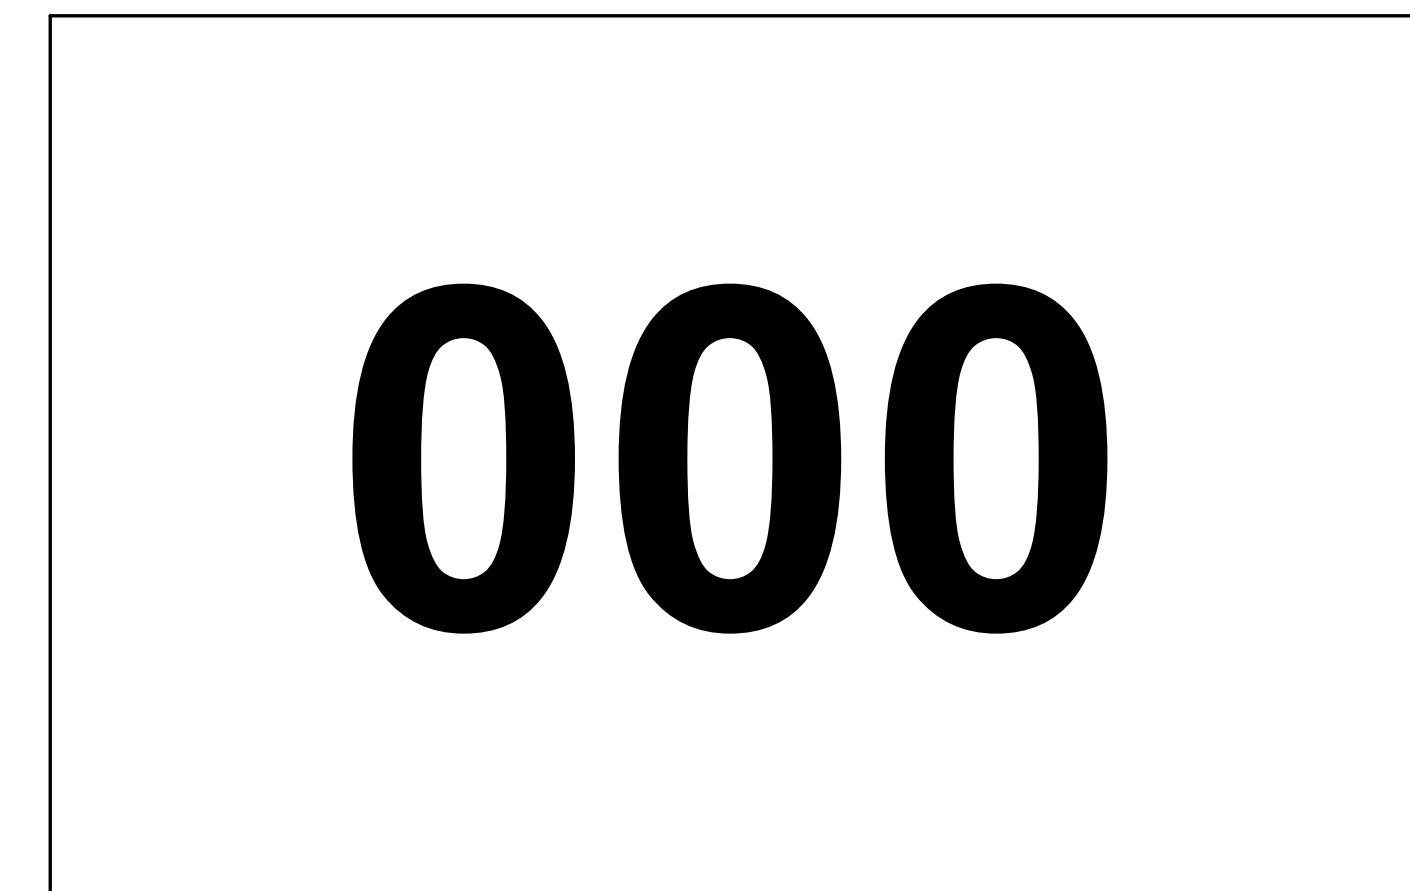

E911 STREET #

WHITE/ BLACK BACKGROUND, WHITE/ BLACK LETTERING
LETTERS TO BE A MINIMUM 5" TALL
MOUNTING LOCATION: GATE/ FENCE FACING ACCESS DRIVE
QUANTITY: 1




TUSCAN LAKE

SKYWAY SITE NUMBER:
TX-09777

2456 TUSCAN LAKES BLVD
LEAGUE CITY, TX 77573

VERIZON MDG ID:
5000926546

NO.	DATE	REVISIONS	BY
A	06/24/24	PRELIM CDs	DA
0	06/26/24	FINAL CDs	DA

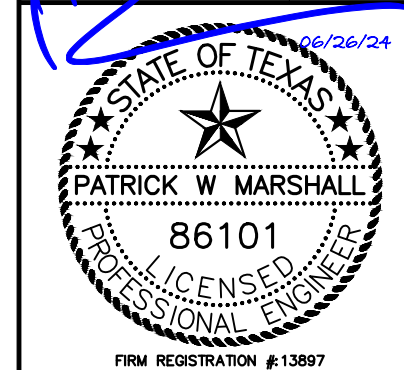

DESIGNED: DA
DRAWN: DA
CHECKED: DA
JOB #:
23SKTV36N-HGC-009

SIGNAGE DETAILS

C-13

Attachment #5

Attachment #5