











LEGEND

-  PROPOSED PAVEMENT/SIDEWALK CONSTRUCTION THIS PHASE
-  PROPOSED CONSTRUCTION PREVIOUS PHASE
-  PROPOSED TEMPORARY PAVEMENT
-  PROP TRAFFIC DIRECTION ARROW
-  EXIST TRAFFIC DIRECTION ARROW
-  TYPE III BARRICADE
-  DRUM SIGN
-  SIGN

  

BAY RIDGE SUBDIVISION

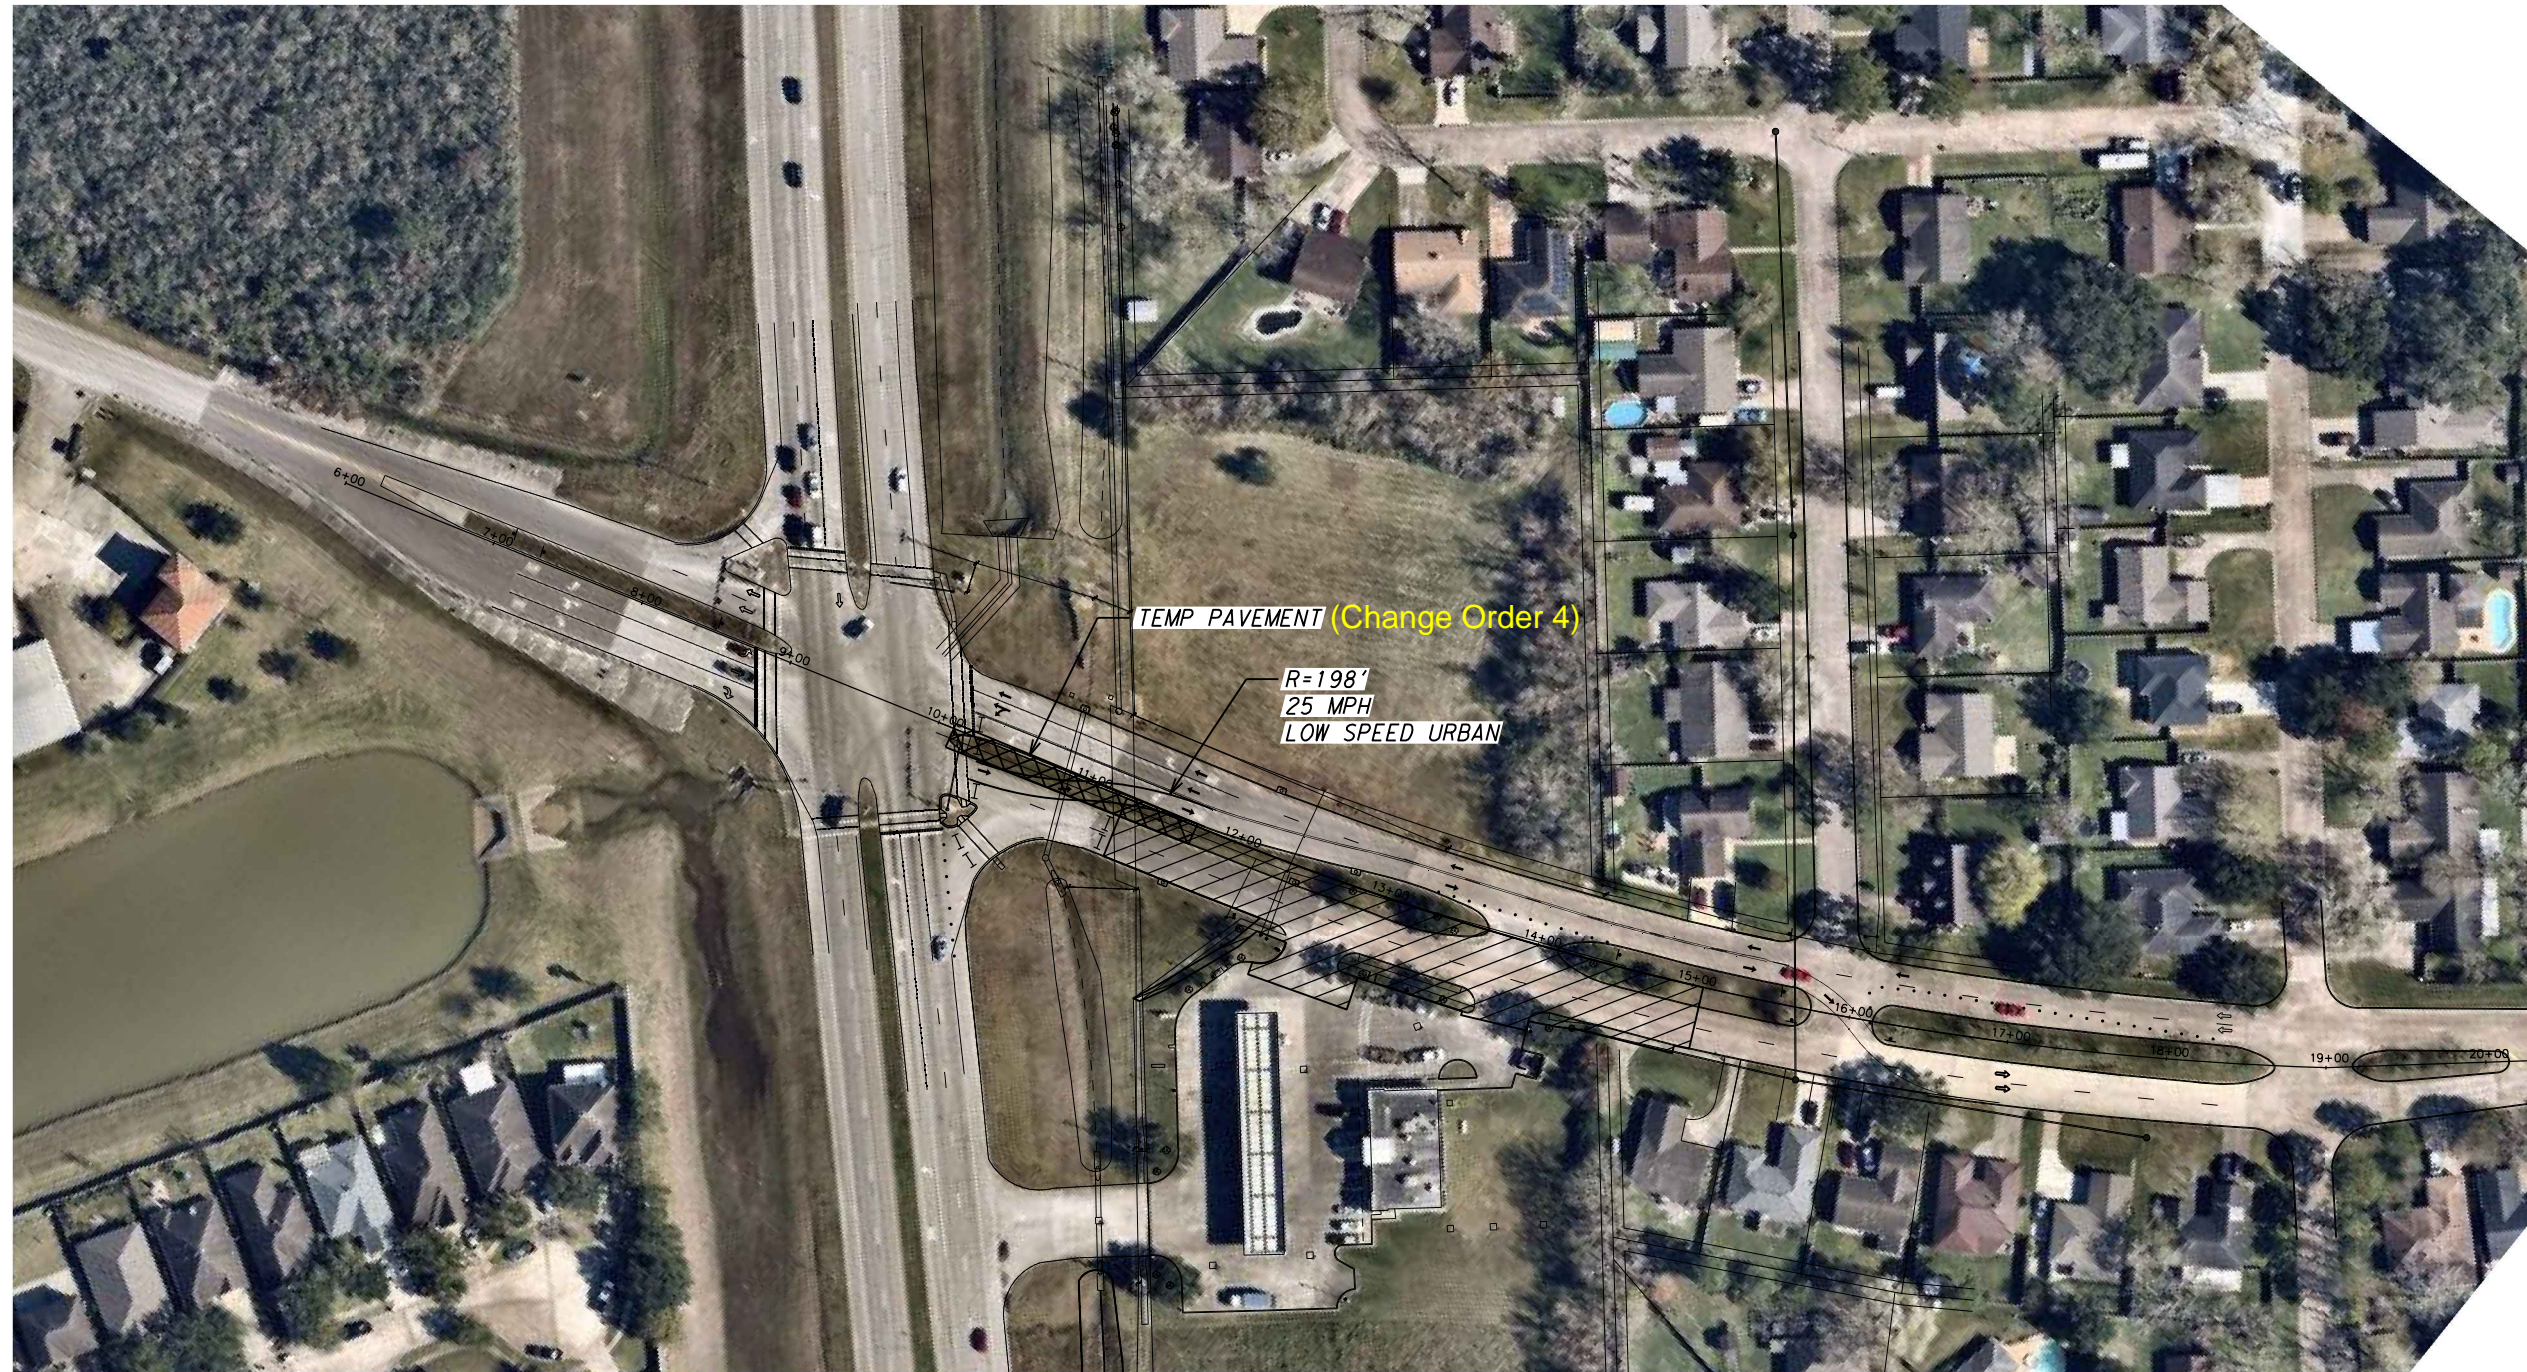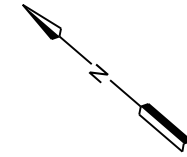



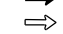
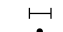


LJA Engineering, Inc.



1904 W. Grand Parkway North
Suite 100
Katy, Texas 77449

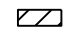

Phone 713.953.5200
Fax 713.953.5026
FRN-F-1386

LEGEND

-  PROPOSED PAVEMENT/SIDEWALK CONSTRUCTION THIS PHASE
-  PROPOSED CONSTRUCTION PREVIOUS PHASE
-  PROPOSED TEMPORARY PAVEMENT
-  PROP TRAFFIC DIRECTION ARROW
-  EXIST TRAFFIC DIRECTION ARROW
-  TYPE III BARRICADE
-  DRUM SIGN
-  SIGN

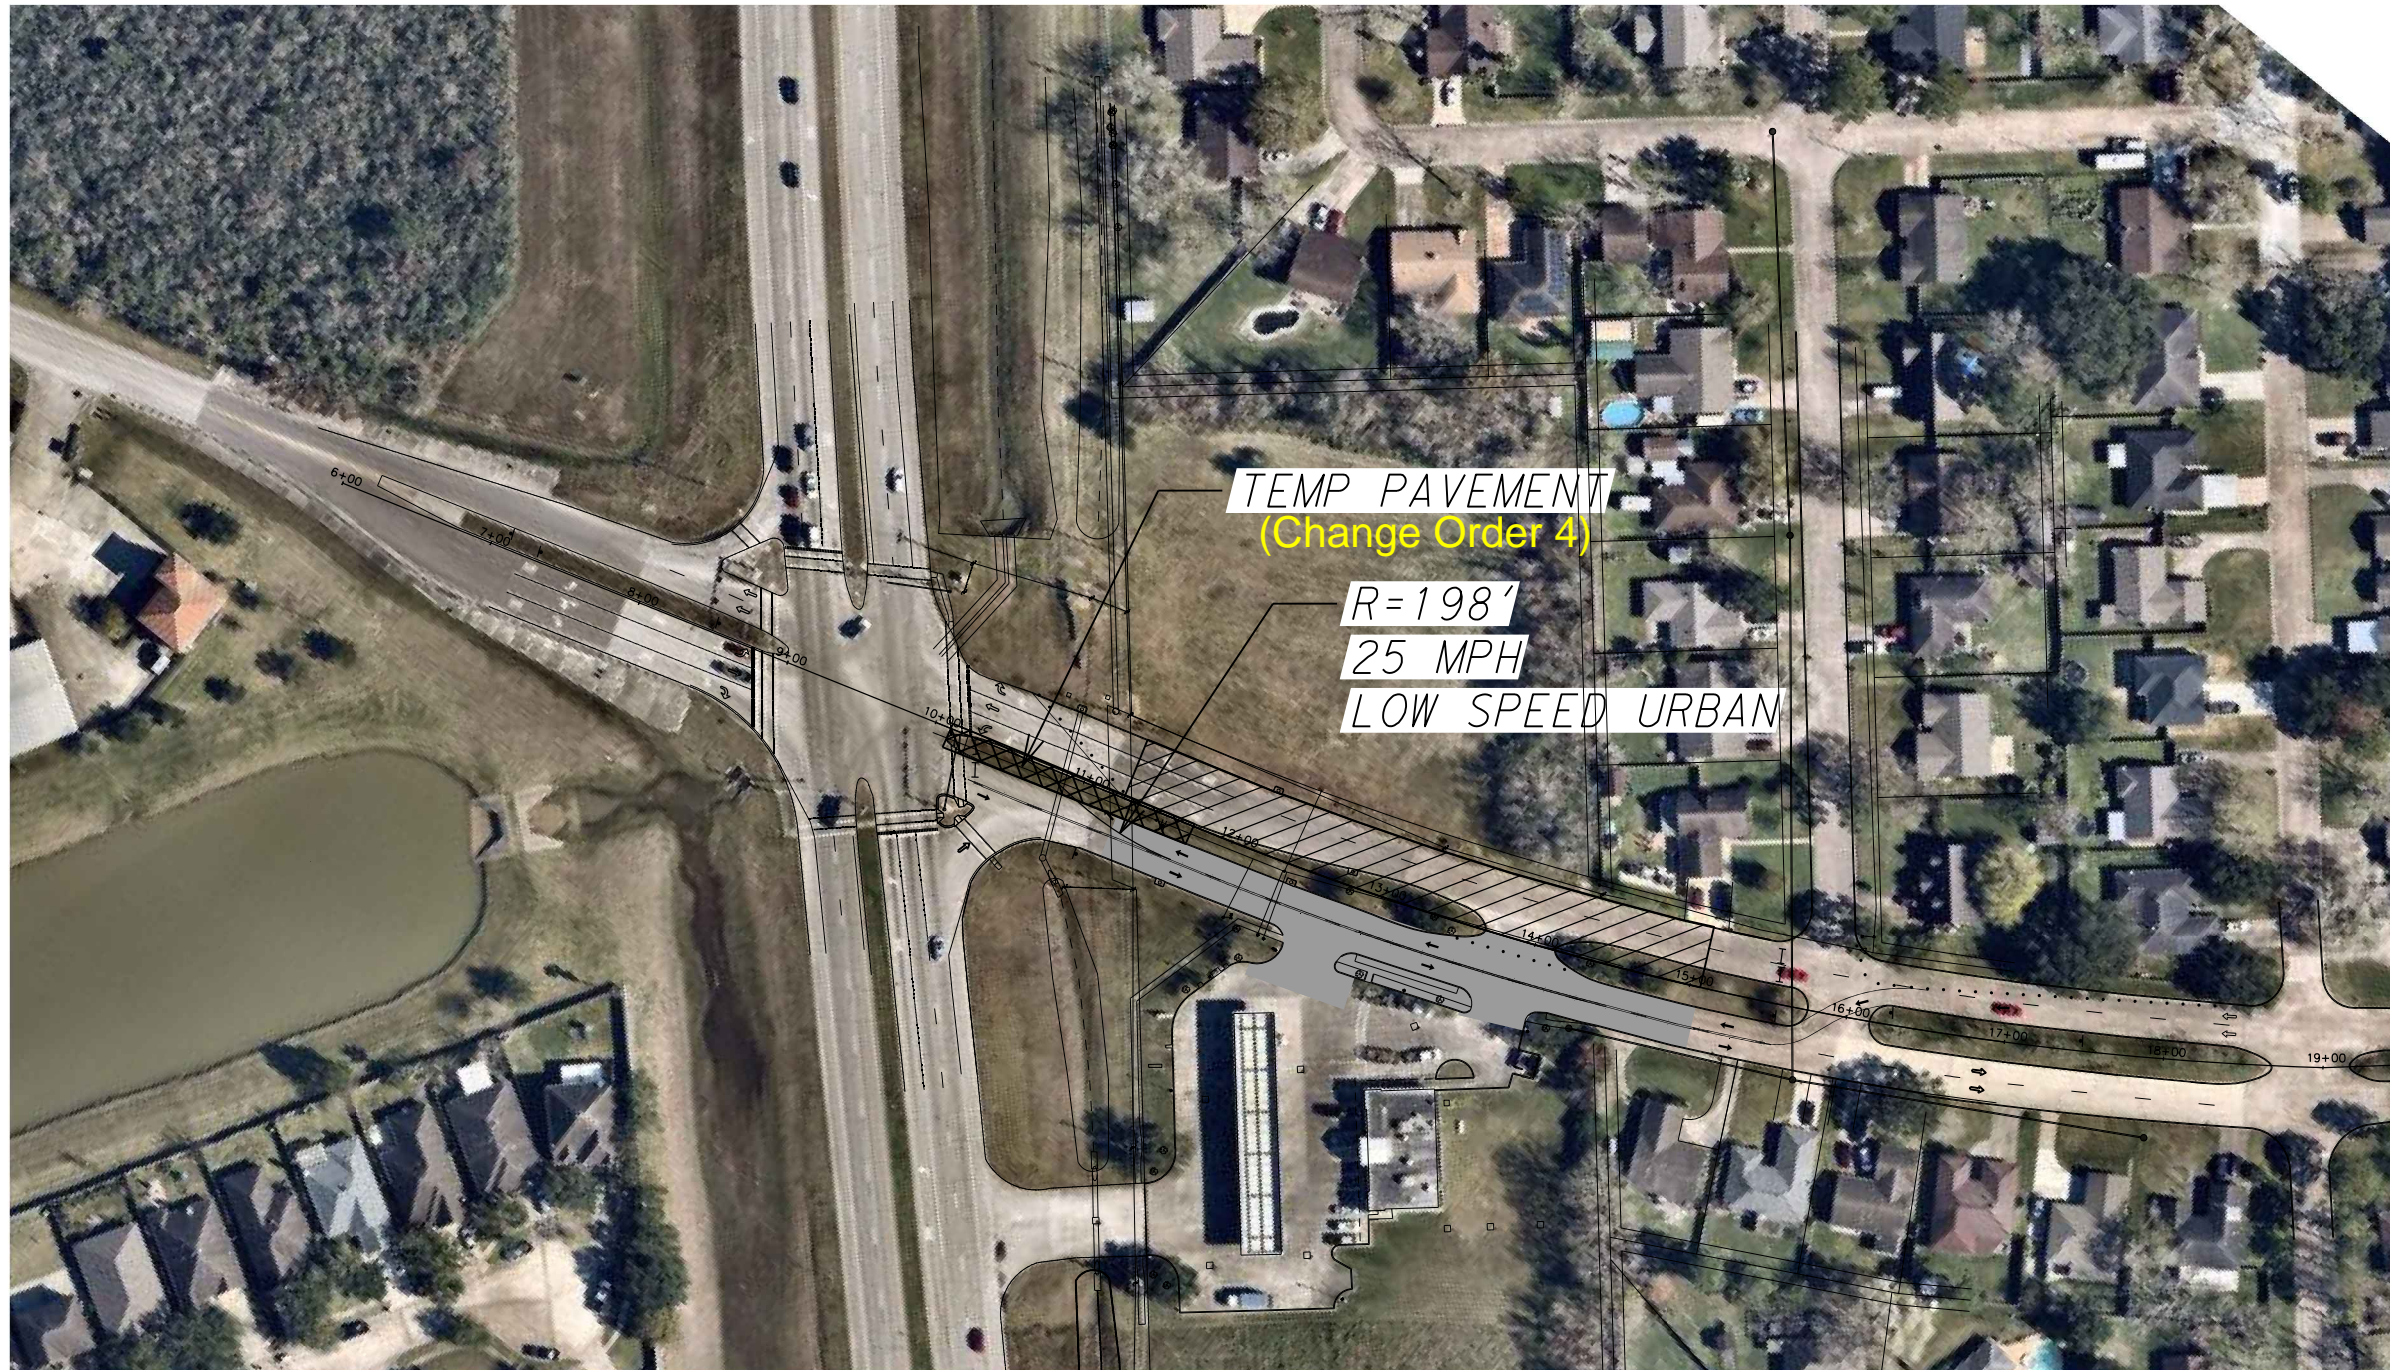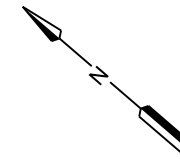

BAY RIDGE SUBDIVISION

LJA Engineering, Inc.

1904 W. Grand Parkway North
Suite 100
Katy, Texas 77449



Phone 713.953.5200
Fax 713.953.5026
FRN-F-1386