


Exhibit B

DELESANDRI LANE
(40' R.O.W.)

N 73°09'00" E 198.00'

NE CORNER OF
BLOCK 10, BLOCK 6

SCALE 1"=20'

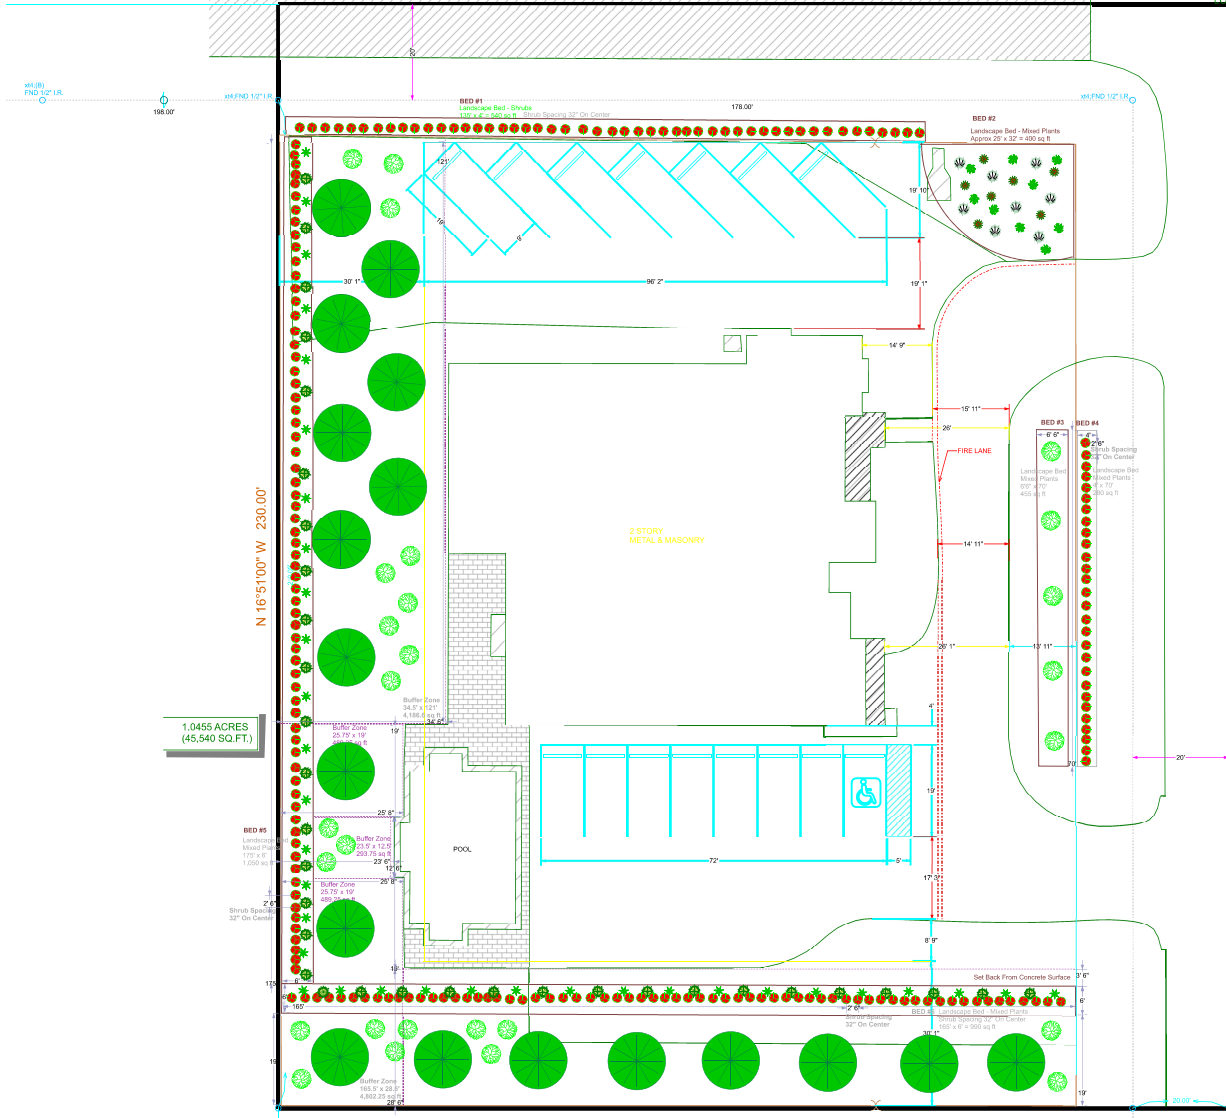

1.0455 ACRES
(45,540 SQ.FT.)

S 73°09'00" W 198.00'

LAWRENCE ROAD
(40' R.O.W.)

Landscape

Quantity	Symbol	Description	Part Number
Annuals-Perennials			
9	☘	Daylily Each	
34	✱	Flax Each	
8	✱	Grass, Muhly 3 gallon	
33	☘	Lantana Each	
Shrubs Under 4 Feet			
7	☘	Bottlebrush Buckeye 5 Gallon	
Trees			
27	🌳	Holly, Foster's 24 inch	
18	🌳	Pine, Loblolly 24 inch	
210	●	Privet, Glossy 5 gallon	

CONCRETE
 BRICK
 COVERED AREA
 GRAVEL
 FENCE
 CHAIN LINK
 METAL
 26.87% Landscape
 45,540 sq ft Total Property
 11,873.75 sq ft Combined Landscape/Buffer Areas
 16,190.75 sq ft Wood & South Buffer Area
 420 sq ft Bed #1
 420 sq ft Bed #2
 420 sq ft Bed #3
 280 sq ft Bed #4



TYF Construction
 Blake Levy - reviewer
 281-678-2099
 blake@tyfconstruction.com

NLCM, Inc.
 238 S. Egret Bay Blvd. #260
 League City, TX 77573

SHEET DESCRIPTION:
 OnSite Project Design

PROJECT:
 OnSite Concrete Solutions, LLC
 2106 Lawrence Road
 Kemah, TX 77565

REVISIONS:
 None

DATE:
 12/10/2024

JOB NUMBER:
 121024

DRAWN BY:
 V. Seefeld

CHECKED BY:
 V. Seefeld

SCALE:
 1" = 40'

SHEET:
 1 of 1