



SCALE 1"=10'  
0 5 10

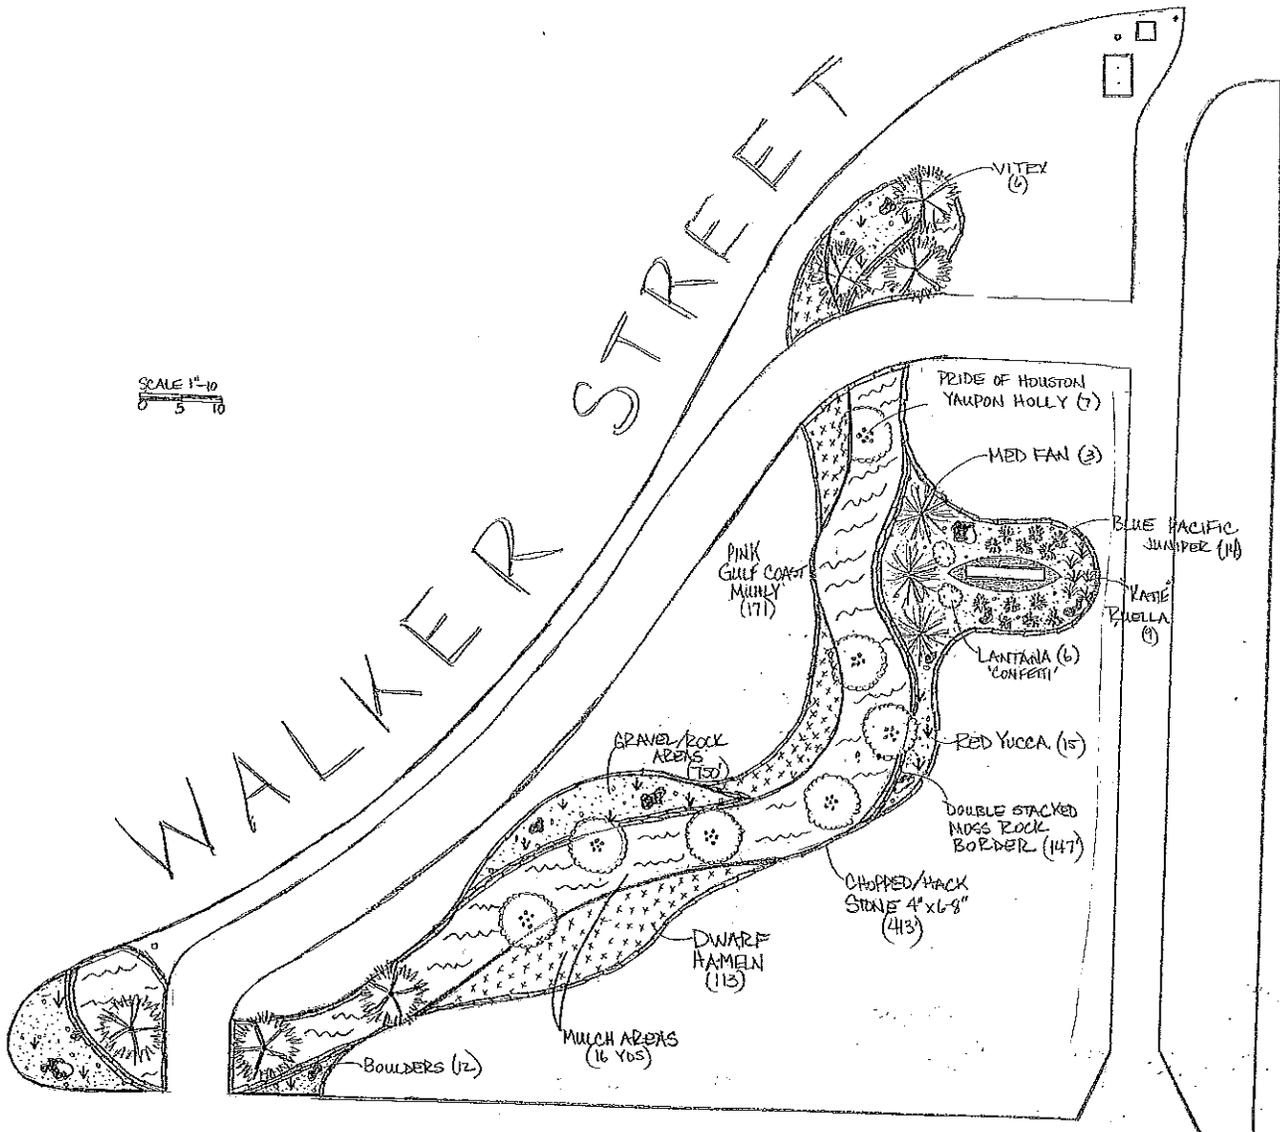


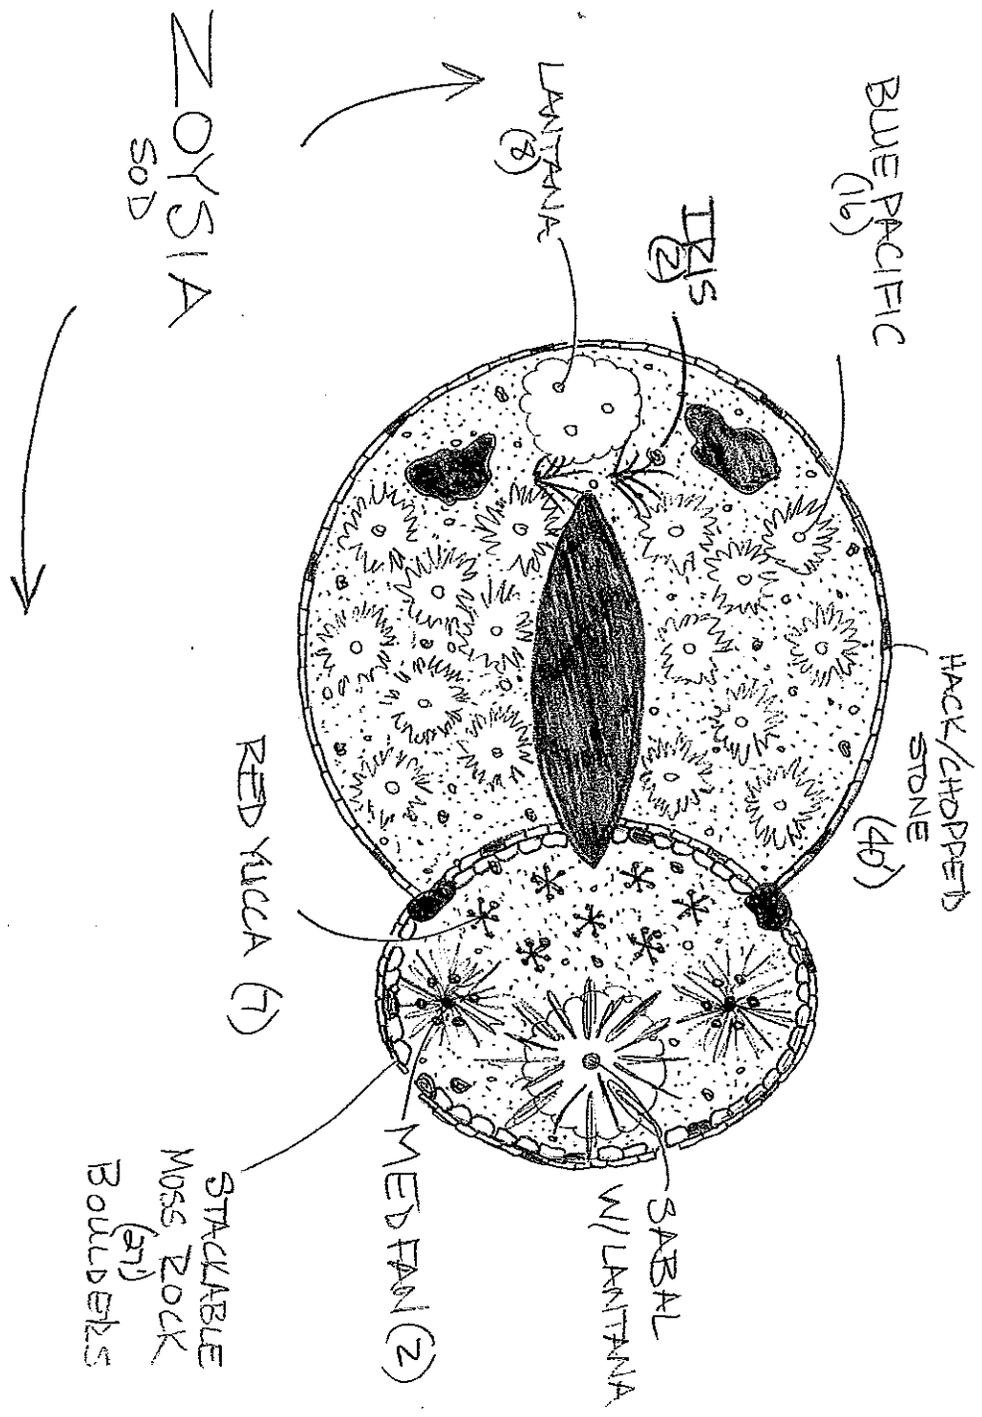

518

Prepared by: LYNN'S LANDSCAPING INC  
 Feb 15 2003

# WALTER HALL

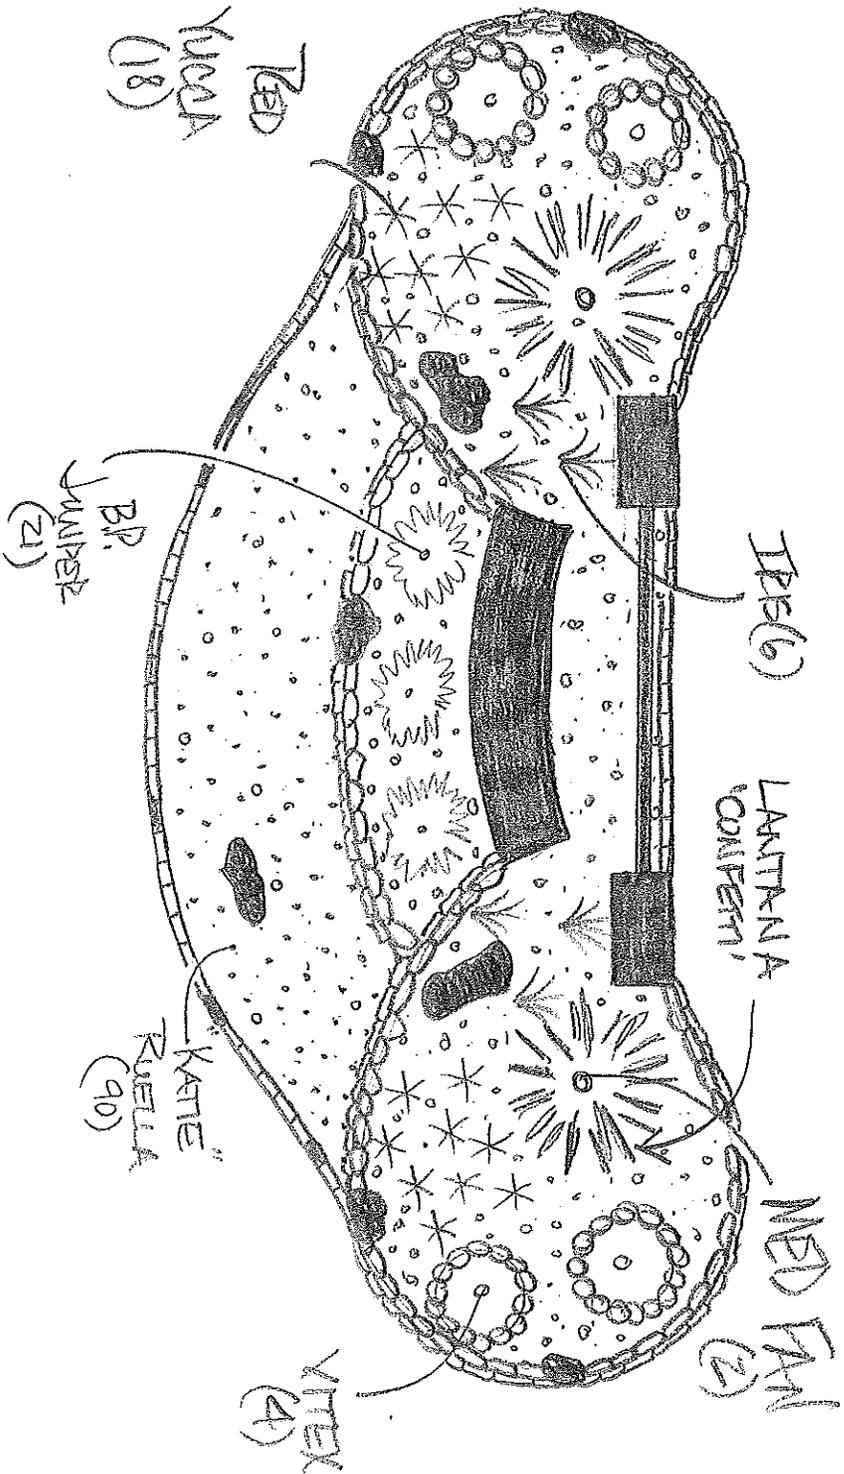

Prepared By:  
 LYNN'S LANDSCAPING gully '15

SCALE 1" = 5'  
 0 25 5