
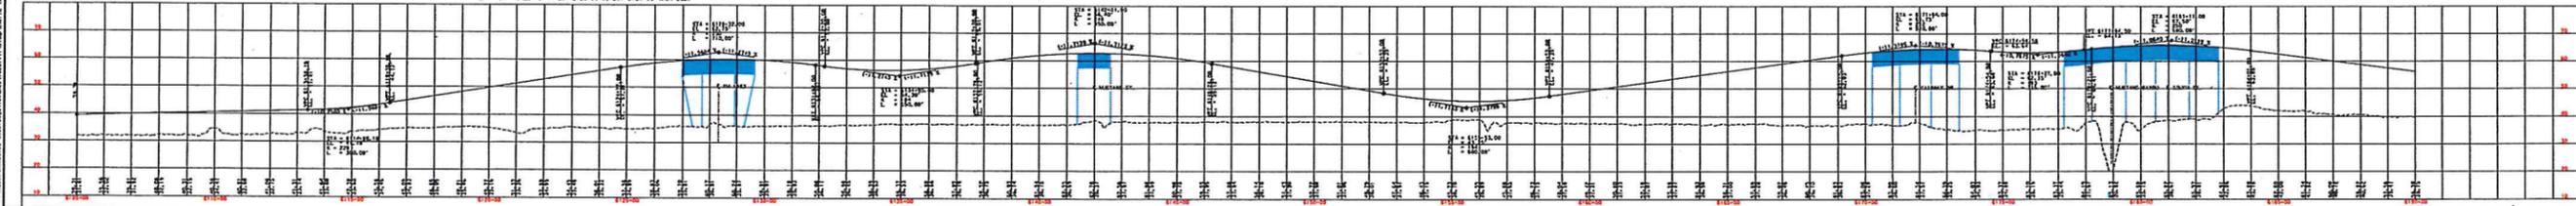
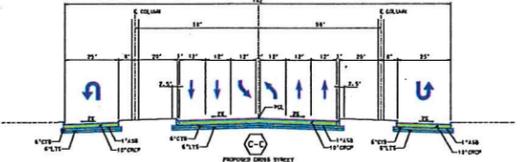
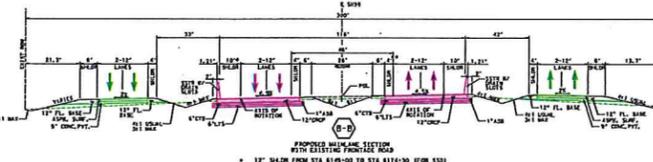


The Grand Parkway Association
 GRAND PARKWAY SEG. B
 FROM STA 6105 TO STA 6190

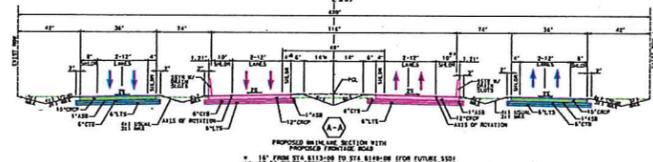

The Grand Parkway Association
AECOM
JACOBS
 GRAND PARKWAY SEGMENT B
 SCHEMATIC LAYOUT
 STA 6105+00 TO STA 6190+00
 SHEET 11 OF 22