
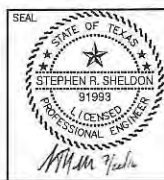


LEGEND




SC STABILIZED CONSTRUCTION ACCESS

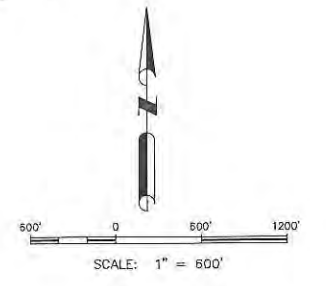

DATE	REVISION	CHK.	MADE	APPD.
DANNENBAUM ENGINEERING CORPORATION T.B.P.E. FIRM REGISTRATION #392 3100 WEST ALABAMA HOUSTON, TX 77098 (713) 520-9570				
GALVESTON COUNTY DETENTION POND ELAND TRACT LEAGUE CITY, TEXAS				
PLAN VIEW ACCESSIBILITY PLAN				
DESIGN BY: KJK	DATE: July 20, 2018	SHEET NO. 2 OF 12		
DRAWN BY: KJK	SCALE: 1" = 600'	JOB NO. 5020-01		
APPROVED: SRS				


MATCHLINE SEE THIS SHEET FOR CONTINUATION

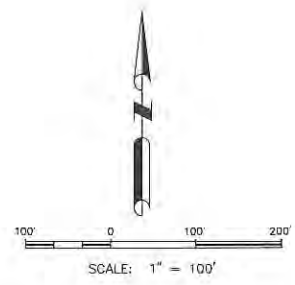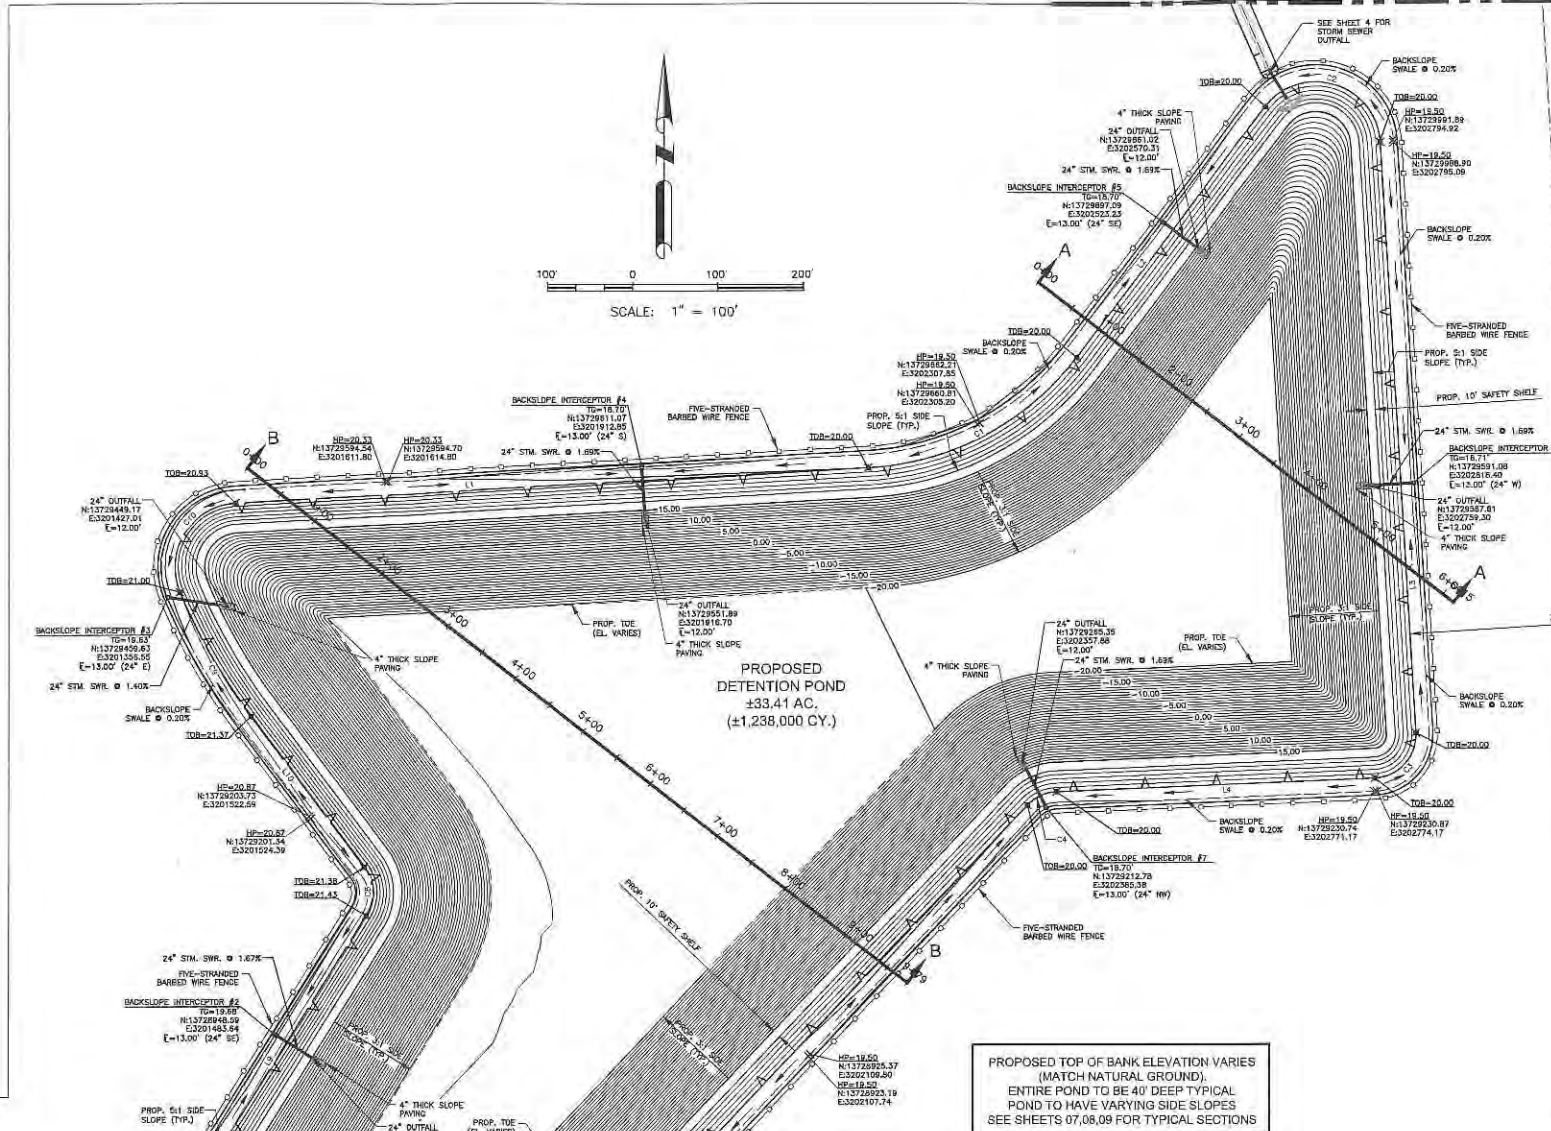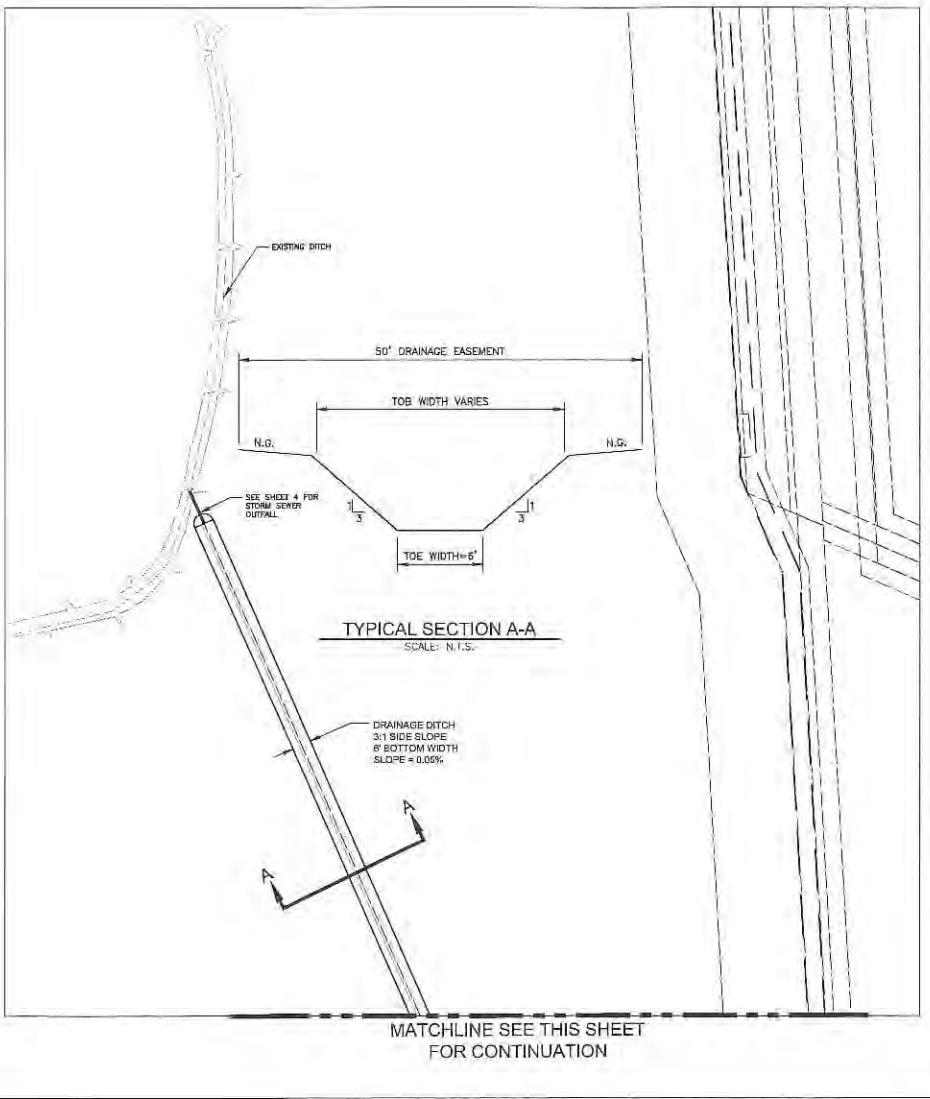


PROPOSED TOP OF BANK ELEVATION VARIES (MATCH NATURAL GROUND). ENTIRE POND TO BE 40" DEEP TYPICAL POND TO HAVE VARYING SIDE SLOPES. SEE SHEETS 07,08,09 FOR TYPICAL SECTIONS

TOB CURVE TABLE

CURVE #	LENGTH	RADIUS	DELTA	CHORD DIRECTION	CHORD LENGTH	START POINT	END POINT
C1	284.54'	330.00'	049° 24' 11"	S82° 09' 19"W	275.81'	(13729738.92, 3202421.59)	(13729610.09, 3202177.72)
C2	182.20'	75.00'	139° 11' 38"	N72° 56' 57"W	140.59'	(13729989.49, 3202779.53)	(13730030.71, 3202645.12)
C3	79.47'	50.00'	091° 03' 51"	N42° 10' 47"E	71.38'	(13729246.28, 3202772.05)	(13729299.17, 3202819.87)
C4	38.84'	50.00'	044° 16' 57"	N85° 34' 15"E	37.69'	(13729215.74, 3202363.33)	(13729231.33, 3202397.85)
C5	13.48'	50.00'	015° 26' 59"	N51° 09' 14"E	13.44'	(13728325.25, 3201517.88)	(13728333.69, 3201528.35)
C6	63.08'	75.00'	048° 11' 33"	N82° 58' 27"E	61.24'	(13728201.60, 3201284.71)	(13728209.09, 3201325.49)
C7	183.52'	75.00'	140° 11' 51"	S02° 49' 50"E	141.04'	(13728491.54, 3200772.31)	(13728350.67, 3200779.27)
C8	60.27'	50.00'	069° 04' 03"	S02° 28' 12"E	58.89'	(13729144.43, 3201586.89)	(13729087.80, 3201589.13)
C9	167.94'	670.00'	014° 21' 43"	S29° 49' 22"E	167.50'	(13729465.60, 3201370.88)	(13729320.28, 3201454.18)
C10	143.33'	75.00'	109° 29' 55"	S32° 06' 27"W	122.50'	(13729569.36, 3201435.97)	(13729465.60, 3201370.88)

TOB LINE TABLE

LINE #	LENGTH	DIRECTION	START POINT	END POINT
L1	742.87'	S86° 51' 25"W	(13729810.09, 3202177.72)	(13729569.36, 3201435.97)
L2	367.57'	S37° 27' 14"W	(13730030.71, 3202645.12)	(13729738.92, 3202421.59)
L3	691.50'	N03° 21' 08"W	(13729299.17, 3202819.87)	(13729989.49, 3202779.53)
L4	374.70'	N87° 42' 43"E	(13729231.33, 3202397.85)	(13729246.28, 3202772.05)
L5	1214.58'	N43° 25' 46"E	(13728333.69, 3201528.35)	(13729215.74, 3202363.33)
L6	224.74'	N58° 52' 41"E	(13728209.09, 3201325.49)	(13728325.25, 3201517.88)
L7	507.81'	S72° 55' 46"E	(13728201.60, 3201284.71)	(13728209.09, 3201325.49)
L8	851.69'	S67° 16' 05"W	(13728491.54, 3200772.31)	(13728350.67, 3200779.27)
L9	408.43'	S32° 03' 50"W	(13729087.80, 3201589.13)	(13728491.54, 3200772.31)
L10	220.20'	S37° 00' 13"E	(13729320.28, 3201454.18)	(13729144.43, 3201586.89)

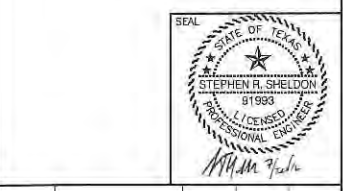

DANNENBAUM
ENGINEERING CORPORATION
T.B.P.E. FIRM REGISTRATION #392
3100 WEST ALABAMA, HOUSTON, TX 77098 (713) 520-9570

GALVESTON COUNTY
DETENTION POND
ELAND TRACT
LEAGUE CITY, TEXAS

PLAN VIEW
DETENTION POND
AND AMENITY LAKE

DESIGN BY: KJK
DRAWN BY: KJK
APPROVED: SRS

DATE: July 20, 2018
SCALE: 1" = 100'

SHEET NO. 3 OF 12
JOB NO. 5020-01

 2x3DEC40SC.DWT