


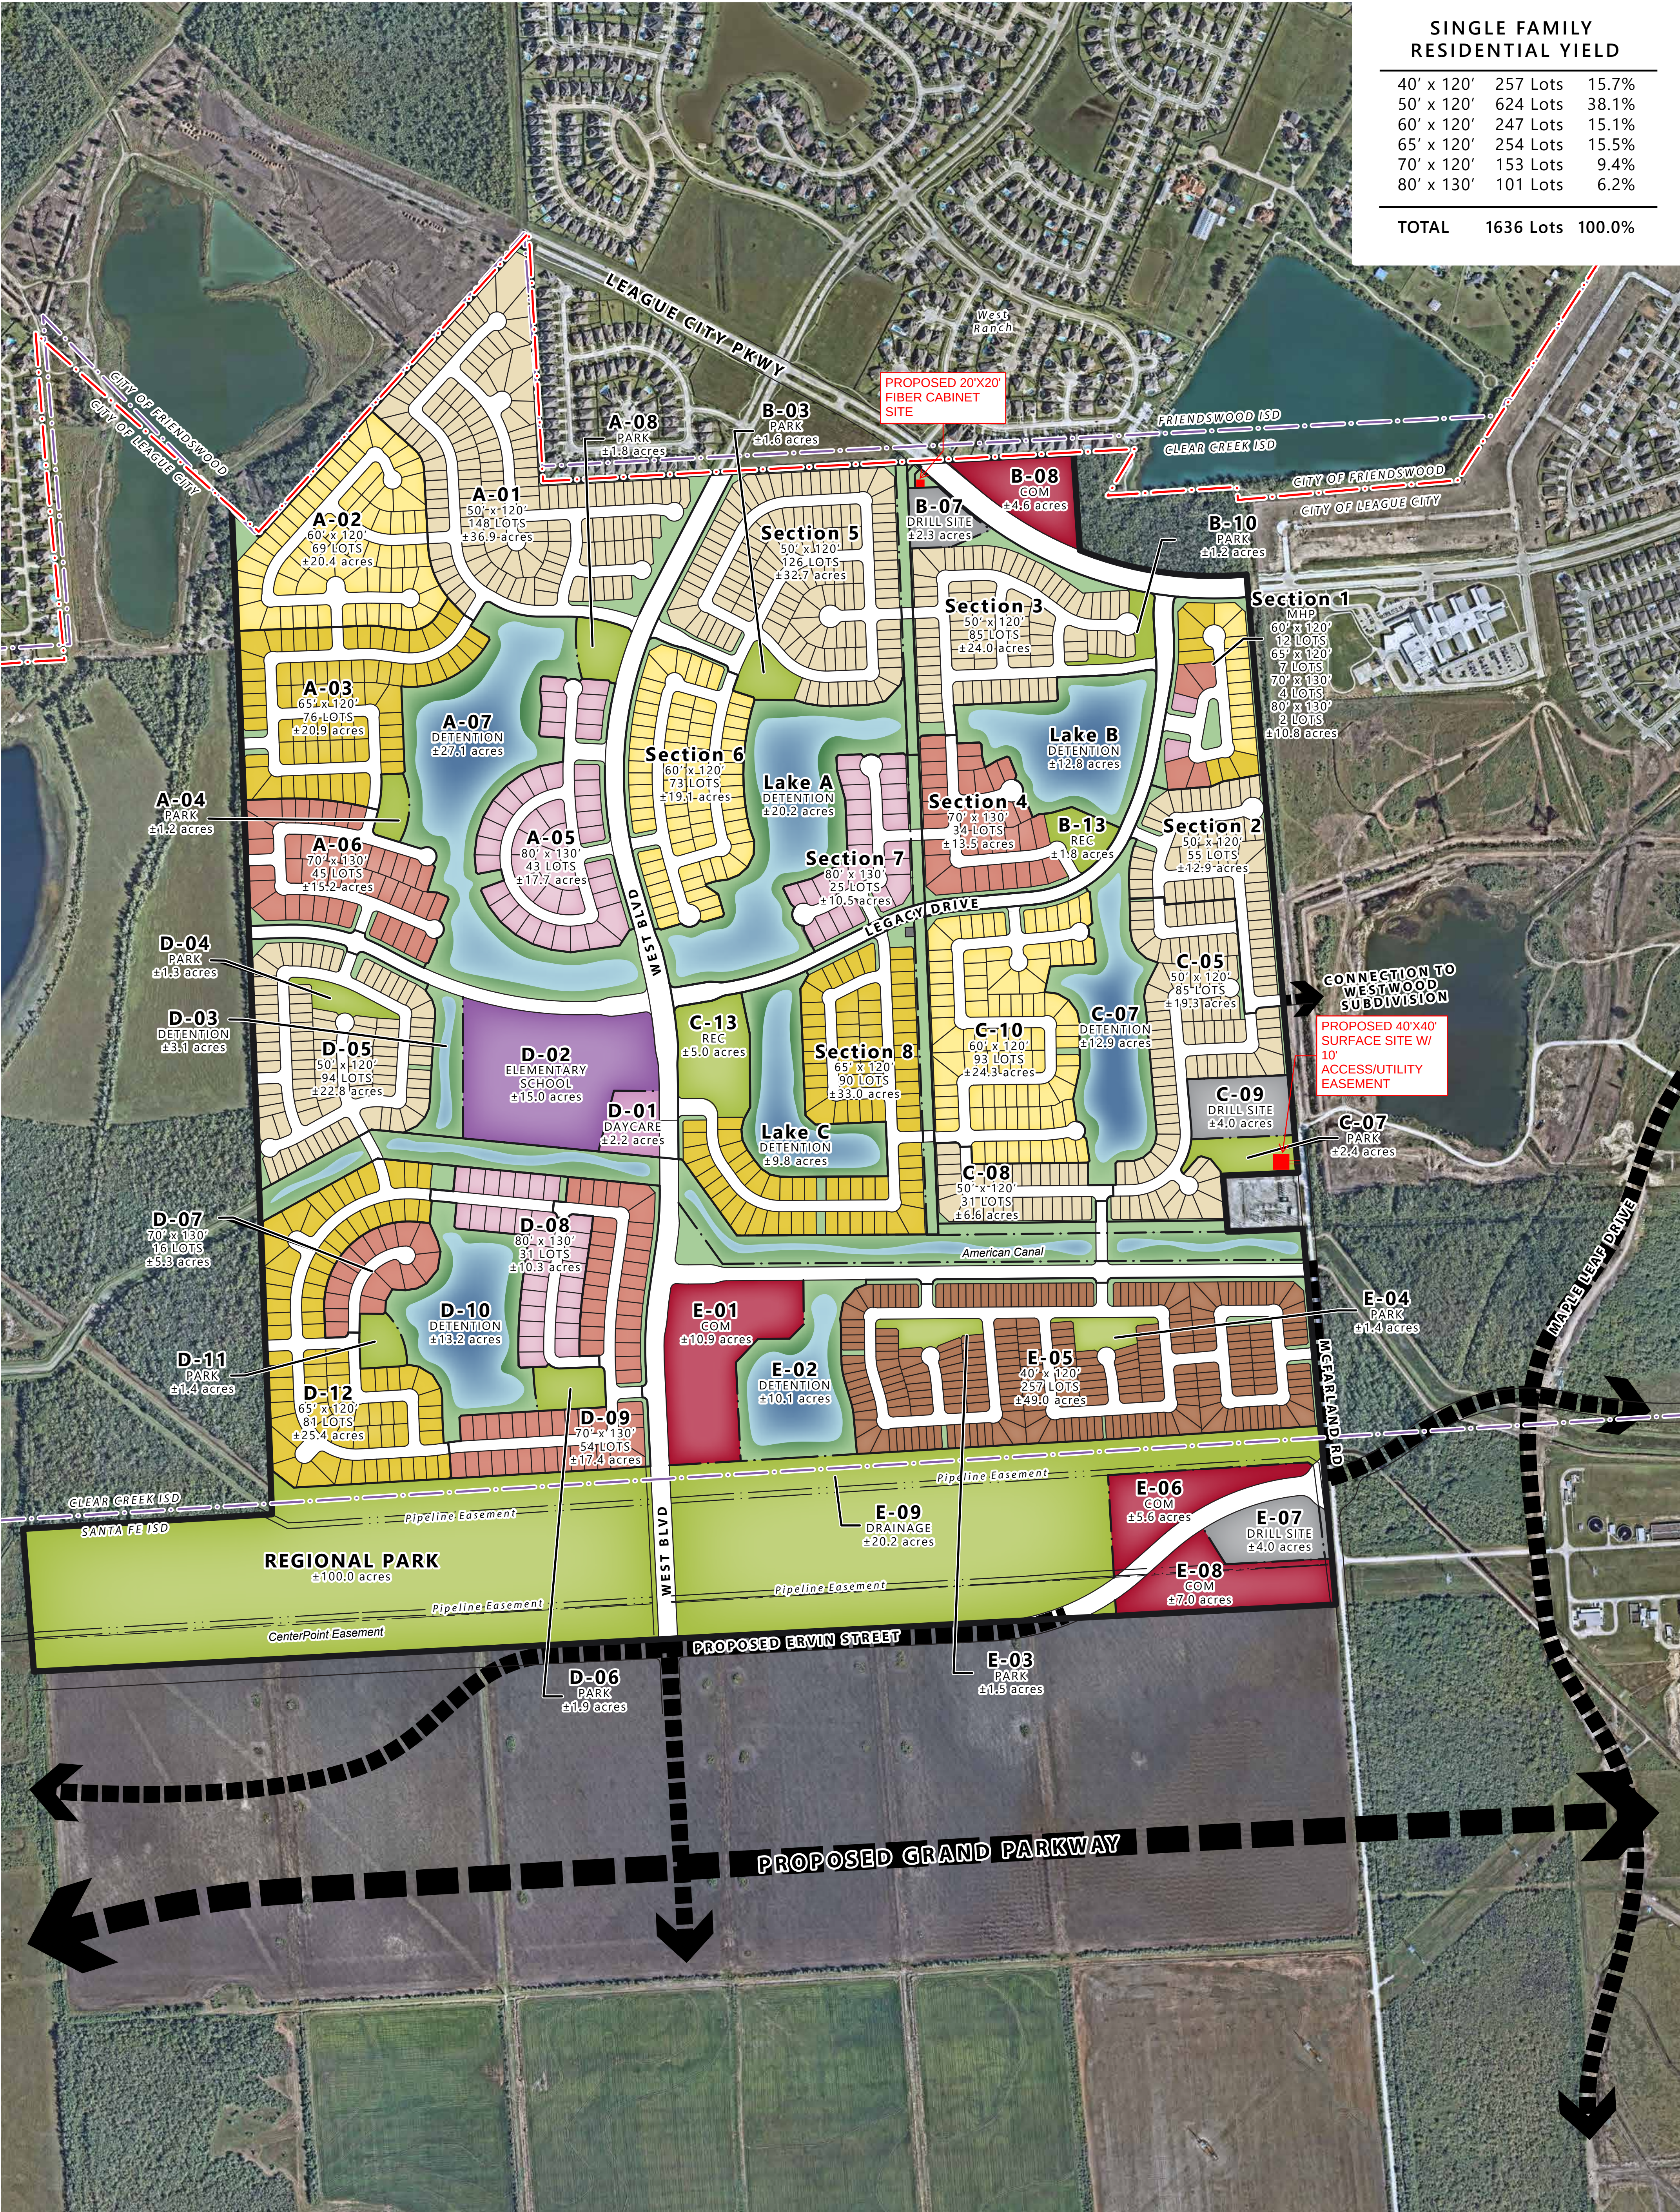

SINGLE FAMILY RESIDENTIAL YIELD			
40' x 120'	257 Lots	15.7%	
50' x 120'	624 Lots	38.1%	
60' x 120'	247 Lots	15.1%	
65' x 120'	254 Lots	15.5%	
70' x 120'	153 Lots	9.4%	
80' x 130'	101 Lots	6.2%	
TOTAL	1636 Lots	100.0%	

Prepared for
HILLWOOD

© Copyright 2024 LJA Engineering, Inc. Drawings, written material, and design concepts provided is considered property of LJA & shall not be reproduced in part or whole in any form or format without written consent of LJA.
This exhibit is an illustrative representation for presentation purposes only and should not be used for computation or construction purposes. The information provided within should be considered a graphic representation to aid in determining plan components and relationships and is subject to change without notice. All property boundaries, easements, road alignments, drainage, flood plans, environmental issues and other information shown is approximate and should not be relied upon for any purpose. No warranties, express or implied, concerning the actual design, accuracy, location, and character of the facilities shown on this exhibit are intended.

A Lotting Study for



804.4 Acres of Land
League City, Texas
Project #: 2791-02006

Reference Date: 08.08.2024

