
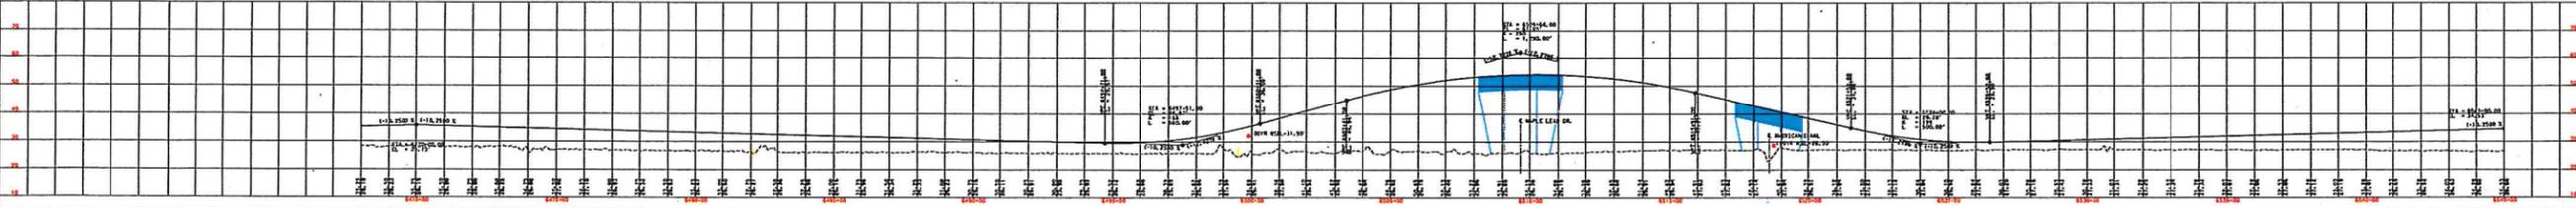
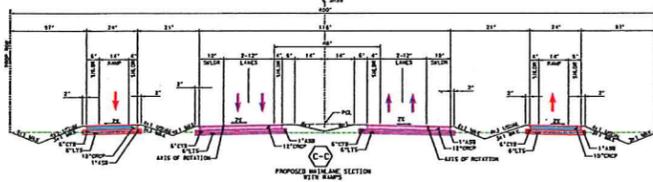
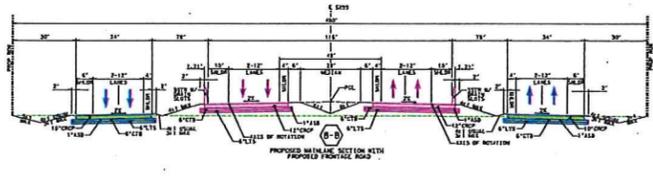


The Grand Parkway Association

SCHEMATIC LAYOUT
 GRAND PARKWAY SEG B
 FROM STA 6468 TO STA 6545


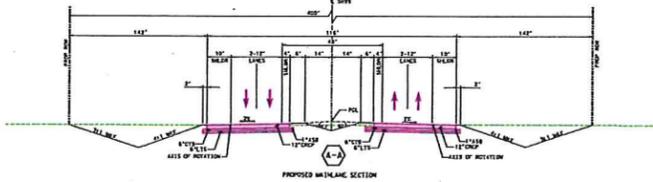

The Grand Parkway Association

AECOM

JACOBS

GRAND PARKWAY SEGMENT B
 SCHEMATIC LAYOUT
 STA 6468+00 TO STA 6545+00

PRELIMINARY

DATE: 11/11/11