

THE STATE OF TEXAS *
COUNTY OF GALVESTON * KNOW ALL MEN BY THESE PRESENTS

We, MHWS Development, LLC, a Delaware limited liability company, acting through MHWS Holdings, LLC, a Delaware limited liability company, its sole member, Michael Rafferty, Authorized Signatory, of said WSI() - MHI, LLC, Owners of the 18.88 acre tract described in the above and foregoing plat of **MAGNOLIA CREEK, SECTION THIRTEEN**, do hereby make and establish said subdivision and development plan of said property according to all lines, lots, building lines, streets, reserves, notations, general notes and easements thereon shown and designate said subdivision as **MAGNOLIA CREEK, SECTION THIRTEEN**, located in the I & G.N.R.R. SURVEY, ABSTRACT 607, SECTION 1, Galveston County, Texas; do hereby dedicate to the use of the public all streets and easements; do hereby reserve, except and hold privately all parks, water courses, drains, and common areas shown thereon forever; do hereby waive any claims for damages occasioned by the grades as approved for the streets, or occasioned by the alteration of the surface of any portion of streets to conform to such grades; and, do hereby bind ourselves, our successors and assigns to warrant and forever defend the title to the land so dedicated.

FURTHER, Owners do hereby certify that, except as indicated hereon, we are the owners of all property immediately adjacent to the boundaries of the above and foregoing **MAGNOLIA CREEK, SECTION THIRTEEN**, and that we do hereby make and establish those certain 7 and 14 foot UTILITY EASEMENTS as shown hereon and to be established outside the boundaries of the above and foregoing plat.

FURTHER Owners of the above and foregoing plat of **MAGNOLIA CREEK, SECTION THIRTEEN**, have complied with, or will comply with, the existing regulations heretofore on file and adopted by the City of League City, Galveston County, Texas.

WITNESS MY HAND in the City of League City, Galveston County, Texas this 11th day of December, 2017.

MHWS Development, LLC,
a Delaware limited liability company

By: MHWS Holdings, LLC,
its sole member


By: WSI() - MHI, LLC,
its sole member

By: Michael Rafferty
Authorized Signatory

THE STATE OF TEXAS *
COUNTY OF GALVESTON *

Before me, the undersigned authority, on this day personally appeared Michael Rafferty, Authorized Signatory for WSI() - MHI, LLC, known to me to be the person whose name is subscribed to the above and foregoing instrument and acknowledged to me that he executed the same for the purposes and consideration therein expressed, and in the capacity therein and herein set forth, and as an act and deed of said company.

WITNESS MY HAND AND SEAL OF OFFICE this 11 day of December, 2017.

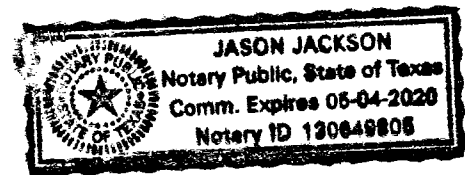

Notary Public for the
State of Texas
My Commission Expires 05-04-2020

This is to certify that I, Dale L. Hardy, a Registered Professional Land Surveyor for the State of Texas, Registration #4847, have plotted the above and foregoing subdivision from an actual survey made on the ground and under my direction; that this plat accurately represents the facts as found by that survey made by me, and; that all corners have been, or will be, properly monumented.


Dale L. Hardy
Registered Professional
Land Surveyor 4847



This is to certify that the City Planning and Zoning Commission of the City of League City, Galveston County, Texas, has approved this Plat of **MAGNOLIA CREEK, SECTION THIRTEEN**, as shown hereon in accordance with the laws of the State of Texas and the Ordinances of the City of League City as heretofore adopted and on file with the City of League City, and has authorized the recording of said Plat this 11 day of December, 2017.

Doug Turner - Chairman
Planning & Zoning Commission
City of League City

Kris Carpenter
Planning Manager
City of League City

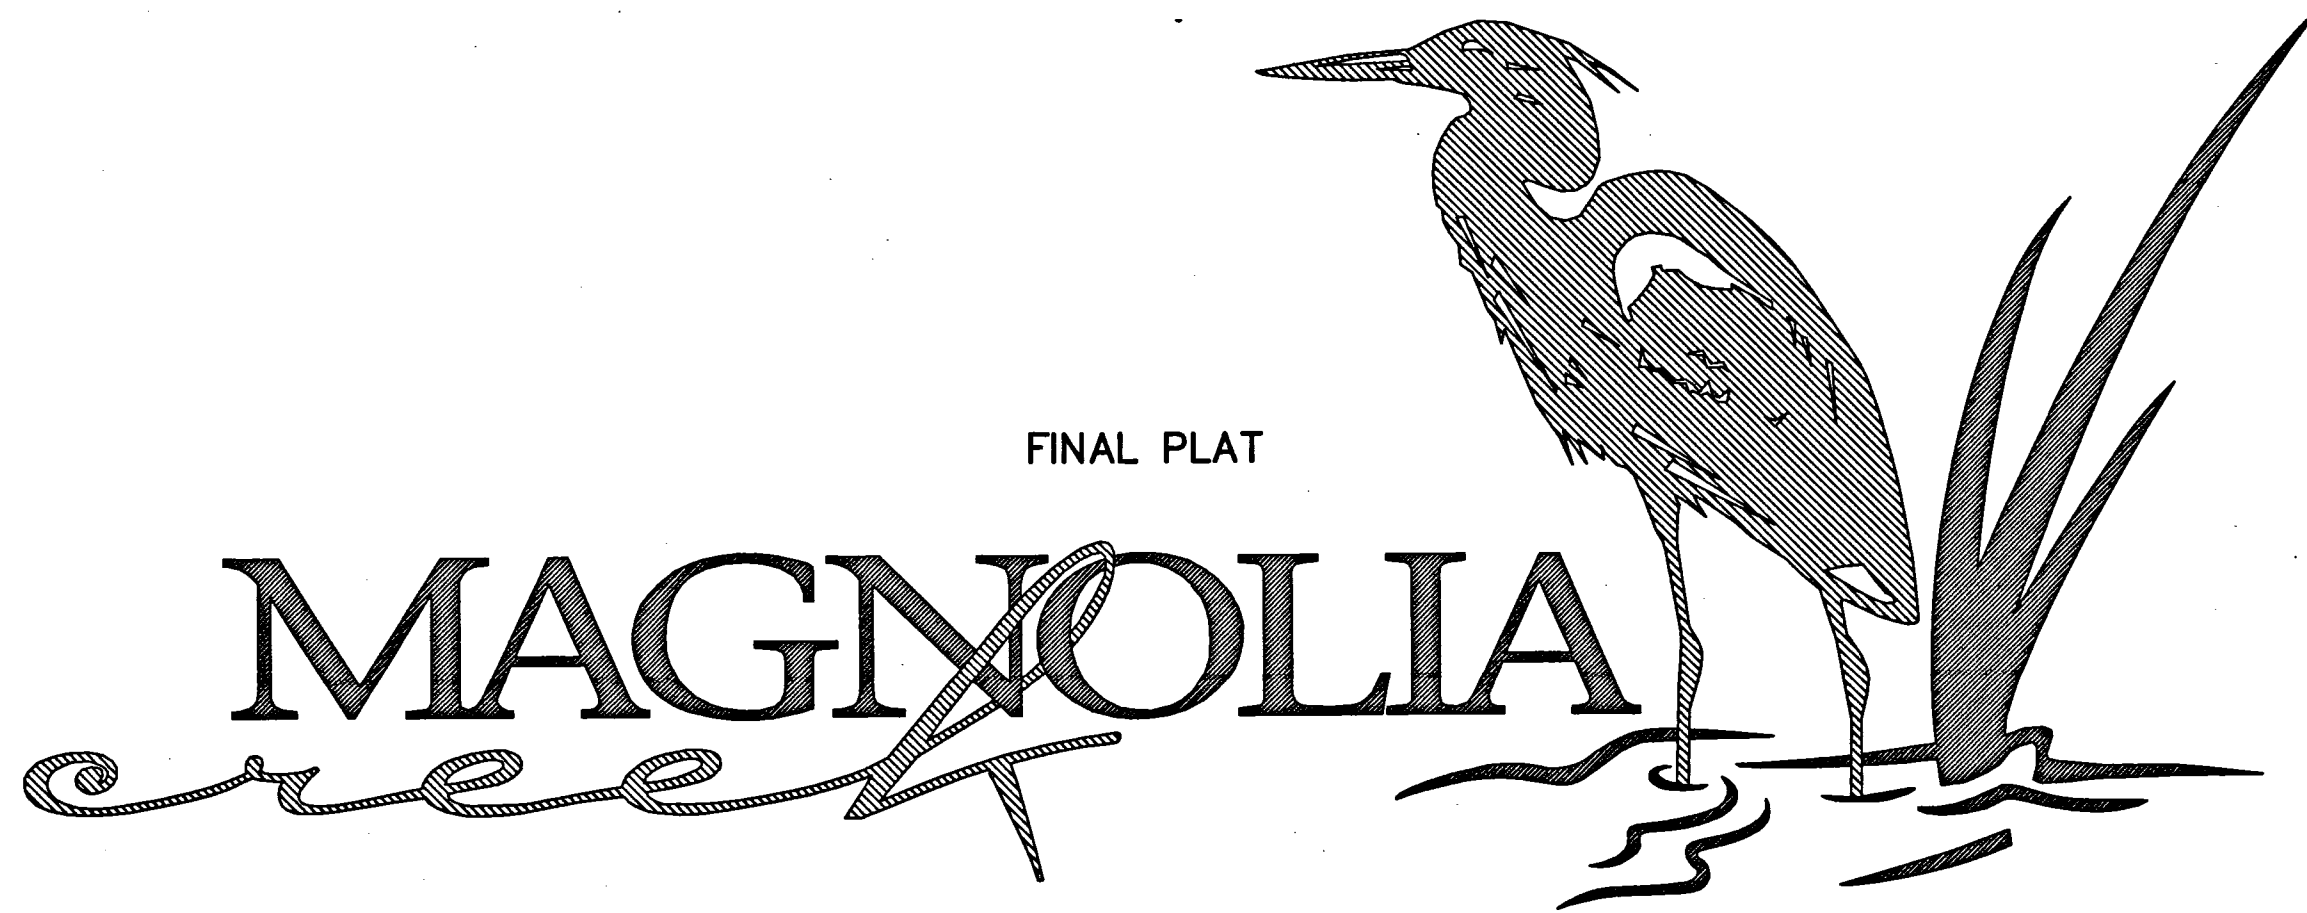


FINAL PLAT

MAGNOLIA
creek

MAGNOLIA CREEK SECTION THIRTEEN

BEING 23.92 ACRES OUT OF THE
I & G.N.R.R. SURVEY, ABSTRACT 607
SECTION 1
CITY OF LEAGUE CITY,
GALVESTON COUNTY, TEXAS
80 LOTS 3 BLOCKS
4 RESTRICTED RESERVES

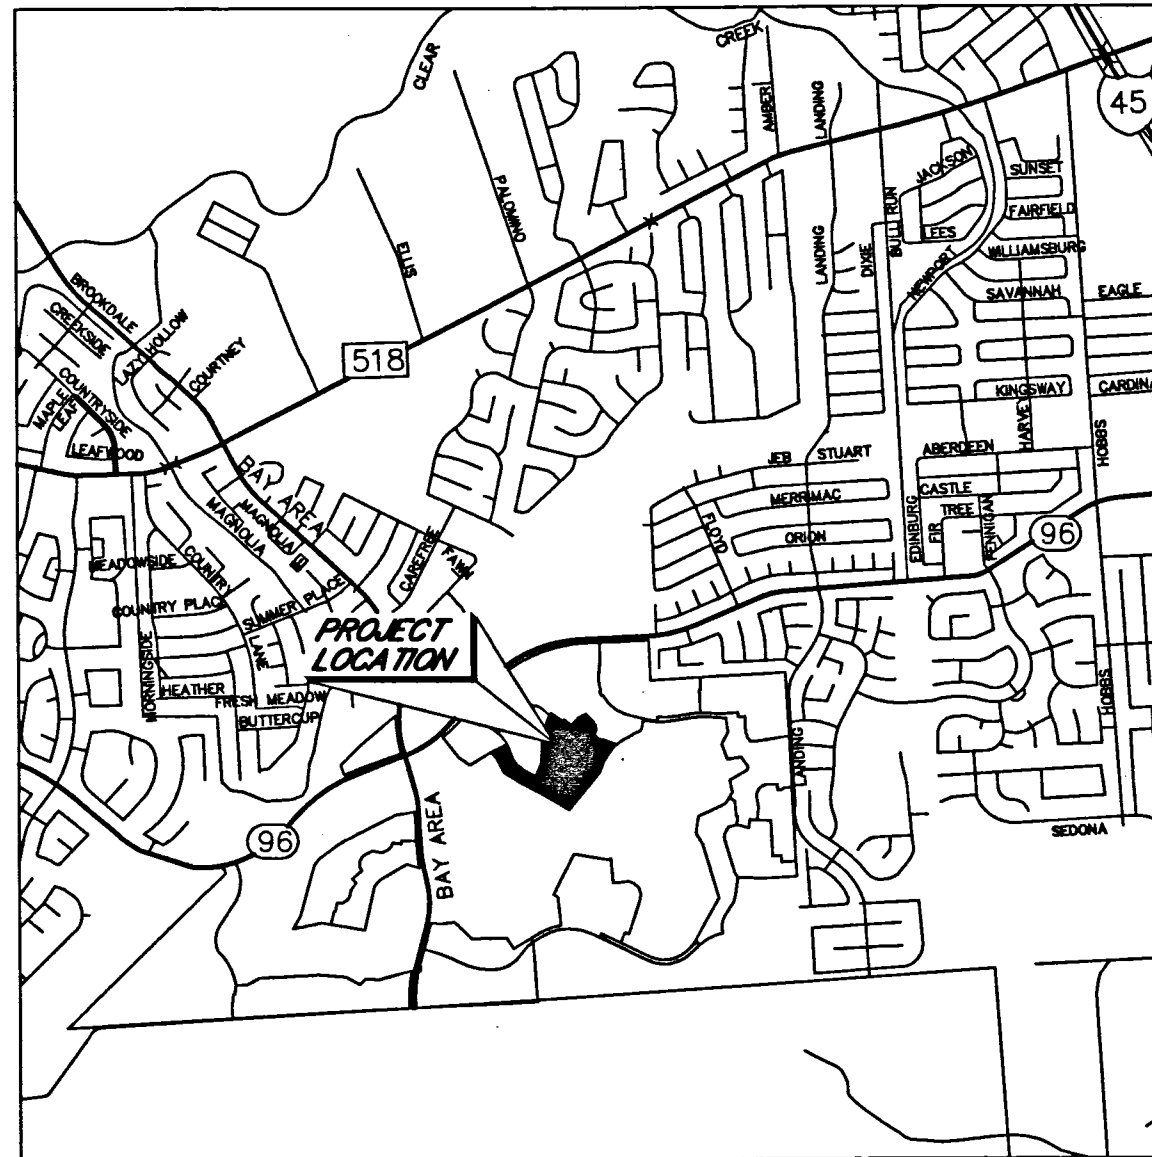

VICINITY MAP

SCALE : N.T.S.

DEVELOPER: MHWS DEVELOPMENT, LLC,
A DELAWARE LIMITED
LIABILITY COMPANY
3303 QUIET COVE CT.
KINGWOOD, TEXAS 77345

SURVEYOR: GEOSURV, LLC
P.O. BOX 246
LEAGUE CITY, TEXAS 77574

ENGINEER: LJA ENGINEERING & SURVEYING
2929 BRIARPARK DRIVE
SUITE 500
HOUSTON, TEXAS 77042-3703

PLANNER: KERRY R. GILBERT & ASSOCIATES, INC.
15810 PARK TEN PLACE
SUITE 160
HOUSTON, TEXAS 77084



P.O. Box 246, League City, Texas 77574
281-554-7739 409-765-6030 Fax: 281-554-6928

THE STATE OF TEXAS *
COUNTY OF GALVESTON *

I, Dwight Sullivan, County Clerk, Galveston County, Texas, do hereby certify that this written instrument was filed for record in my office on 12/11/2017, at 11:00 o'clock, P.m., and duly recorded on 12/11/2017, at 11:00 o'clock, P.m., at DOCUMENT NUMBER 20170768302, Galveston County Map Records.

WITNESS MY HAND AND SEAL OF OFFICE at Galveston, Texas, the day and date last above written.

Dwight Sullivan
County Clerk
Galveston County, Texas

By: _____ Deputy

PROPERTY DESCRIPTION

All of that certain 23.92 acres (1,042,089 square feet) tract of land situated in the I & G.N.R.R. CO. SURVEY, SECTION ONE, Abstract Number 607, Galveston County, Texas, and being out of and a part of a called 15.48 acres tract, called Tract I, and of a called 10.59 acres tract, called Tract II, both described in that certain Special Warranty Deed from 2009 XIX, LLC to MHWS Development, LLC recorded under Clerk's File Number 2010015358 of the Official Public Records of Galveston County, Texas, said 23.92 acres tract being more particularly described by metes and bounds as follows:

BEGINNING at an iron rod with cap stamped "GeoSurv" found for the most Easterly corner of MAGNOLIA CREEK MODEL HOMES, a Subdivision in Galveston County, Texas, according to the map or plat thereof recorded in Plat Record 2005A, Map Number 82 of the Map Records of Galveston County, Texas, said point also being the Southeasterly terminus of the Northeast line of Magnolia Trace Drive, a variable width public roadway right-of-way, as set forth in the plat of said MAGNOLIA CREEK MODEL HOMES, and being at the beginning of a curve to the right, said curve having a radius of 530.00 feet and a central angle of 07°57'40"; **THENCE** Southeasterly, along the arc of said curve to the right, a distance of 73.64 feet, the chord of which bears S 25°08'06" E, 73.58 feet, to a 5/8 inch iron rod with cap stamped "GeoSurv" set for point of tangency; **THENCE** S 21°09'16" E, a distance of 84.82 feet to a 5/8 inch iron rod with cap stamped "GeoSurv" set for point of curvature of a tangent curve to the left, said curve having a radius of 420.00 feet and a central angle of 41°35'59"; **THENCE** Southeasterly, along the arc of said tangent curve to the left, a distance of 304.94 feet, the chord of which bears S 41°57'16" E, 298.29 feet, to a 5/8 inch iron rod with cap stamped "GeoSurv" set for point of tangency; **THENCE** S 62°45'16" E, a distance of 138.45 feet to a 5/8 inch iron rod with cap stamped "GeoSurv" set for corner; **THENCE** N 27°14'44" E, a distance of 82.01 feet to a 5/8 inch iron rod with cap stamped "GeoSurv" set for angle point to the left; **THENCE** N 24°48'36" E, a distance of 65.86 feet to a 5/8 inch iron rod with cap stamped "GeoSurv" set for angle point to the left; **THENCE** N 14°38'19" E, a distance of 63.78 feet to a 5/8 inch iron rod with cap stamped "GeoSurv" set for angle point to the left; **THENCE** N 04°29'19" E, a distance of 66.03 feet to a 5/8 inch iron rod with cap stamped "GeoSurv" set for angle point to the left; **THENCE** N 02°06'52" E, a distance of 140.00 feet to a 5/8 inch iron rod with cap stamped "GeoSurv" set for angle point to the right; **THENCE** N 02°52'14" E, a distance of 117.86 feet to a 5/8 inch iron rod with cap stamped "GeoSurv" set for angle point to the right; **THENCE** N 13°28'52" E, a distance of 129.24 feet to a 5/8 inch iron rod with cap stamped "GeoSurv" set for angle point to the right; **THENCE** N 20°11'08" E, a distance of 196.34 feet to an iron rod with cap stamped "GeoSurv" found for a reentrant corner of said Tract III, said point also being the most Southerly corner of Lot Nine (9), Block Four (4) of MAGNOLIA CREEK, SECTION EIGHT, a Subdivision in Galveston County, Texas, according to the map or plat thereof recorded in Plat Record 2007A, Map Numbers 55-56 of the Map Records of Galveston County, Texas; **THENCE** in a general Southeasterly direction, along the Northeast line of said Tract III and the Southwest line of said MAGNOLIA CREEK, SECTION EIGHT, the following courses and distances:

N 41°56'29" E, a distance of 33.84 feet to an iron rod with cap stamped "GeoSurv" found for the most Northerly corner of the herein described tract;

S 56°37'26" E, at 133.51 feet passing the Southerly terminus of the Northwesterly line of Carolina Shores Lane, a 60 feet wide public roadway right-of-way, as set forth in the plat of said MAGNOLIA CREEK, SECTION EIGHT, and continuing for a total distance of 193.51 feet to an iron rod with cap stamped "GeoSurv" found for corner, said point being at the Southerly terminus of the Southeasterly line of said Carolina Shores Lane, as set forth in the plat of said MAGNOLIA CREEK, SECTION EIGHT, and being at a non-tangent curve to the right, said curve having a radius of 620.00 feet and a central angle of 02°14'57";

Northeasterly, along the Southeasterly line of said Carolina Shores Lane and the arc of said non-tangent curve to the right, a distance of 24.34 feet, the chord of which bears N 34°30'02" E, 24.34 feet, to an iron rod with cap stamped "GeoSurv" found for corner;

S 54°22'29" E, a distance of 131.52 feet to an iron rod with cap stamped "GeoSurv" found for corner;

N 41°10'37" E, a distance of 122.42 feet to an iron rod with cap stamped "GeoSurv" found for angle point to the right;

N 63°44'22" E, a distance of 133.96 feet to an iron rod with cap stamped "GeoSurv" found for corner;

S 42°28'02" E, a distance of 138.58 feet to an iron rod with cap stamped "GeoSurv" found for angle point to the right;

S 33°54'53" E, a distance of 71.86 feet to an iron rod with cap stamped "GeoSurv" found for angle point to the right;

S 07°40'53" E, a distance of 70.07 feet to an iron rod with cap stamped "GeoSurv" found for angle point to the right;

S 19°41'20" W, a distance of 71.88 feet to an iron rod with cap stamped "GeoSurv" found for corner;

S 56°28'57" E, a distance of 120.00 feet to an iron rod with cap stamped "GeoSurv" found for corner, said point being at a non-tangent curve to the left, said curve having a radius of 270.00 feet and a central angle of 04°27'41";

Northeasterly, along the arc of said non-tangent curve to the left, a distance of 21.02 feet, the chord of which bears N 31°19'13" E, 21.02 feet, to an iron rod with cap stamped "GeoSurv" found for corner, said point being at the Southerly terminus of the Northwesterly line of Bayou Cove Lane, a 60 feet wide public roadway right-of-way, as set forth in the plat of said MAGNOLIA CREEK, SECTION EIGHT;

S 60°54'38" E, a distance of 60.00 feet to an iron rod with cap stamped "GeoSurv" found for angle point to the left, said point being at the Southerly terminus of the Southeasterly line of said Bayou Cove Lane, as set forth in the plat of said MAGNOLIA CREEK, SECTION EIGHT;

and S 70°05'27" E, a distance of 146.37 feet to an iron rod with cap stamped "GeoSurv" found for the most Easterly corner of both the herein described tract and of said Tract III, said point being the most Southerly corner of Lot One (1), Block Two (2) of said MAGNOLIA CREEK, SECTION EIGHT;

THENCE Southwesterly, along the Southeast line of said Tract III, the following courses and distances:

S 54°16'06" W, a distance of 47.09 feet to an iron rod with cap stamped "GeoSurv" found for angle point to the left;

S 33°24'11" W, a distance of 258.17 to an iron rod with cap stamped "GeoSurv" found for angle point to the left;

S 18°31'52" W, a distance of 134.73 feet to an iron rod with cap stamped "GeoSurv" found for angle point to the right;

and S 39°45'29" W, at 113.57 feet passing the most Southerly corner of said Tract III, the same being the most Easterly corner of said Tract I, and continuing, along the Southwesterly line of said Tract I, for a total distance of 673.85 feet to an iron rod with cap stamped "GeoSurv" found for the most Southerly corner of both the herein described tract and of said Tract I; for **THENCE** Northwesterly, along the Southwesterly line of said Tract I, the following courses and distances:


N 59°37'18" W, a distance of 412.50 feet to an iron rod with cap stamped "GeoSurv" found for angle point to the left;

N 62°45'16" W, a distance of 334.90 feet to an iron rod with cap stamped "GeoSurv" found for angle point to the right;

N 57°47'52" W, a distance of 281.52 feet to an iron rod with cap stamped "GeoSurv" found for angle point to the right;

N 27°44'23" W, a distance of 220.17 feet to an iron rod with cap stamped "GeoSurv" found for angle point to the left;

and N 45°10'19" W, a distance of 119.88 feet to an iron rod with cap stamped "GeoSurv" found for the most Westerly corner of both the herein described tract and of said Tract I, said point being at the Southeast line of said MAGNOLIA CREEK MODEL HOMES; **THENCE** N 64°25'12" E, along the Northwest line of said Tract I and the Southeast line of said MAGNOLIA CREEK MODEL HOMES, a distance of 194.95 feet to an iron rod with cap stamped "GeoSurv" found for angle point to the left, said point being at the Southerly terminus of the Southwest line of said Magnolia Trace Drive, as set forth in the plat of said MAGNOLIA CREEK, SECTION EIGHT; **THENCE** N 60°53'04" E, along the Northwest line of said Tract I and the Southeast line of said MAGNOLIA CREEK MODEL HOMES, a distance of 60.00 feet to the **POINT OF BEGINNING** and containing within said boundaries a calculated area of 23.92 acres (1,042,089 square feet) of land.

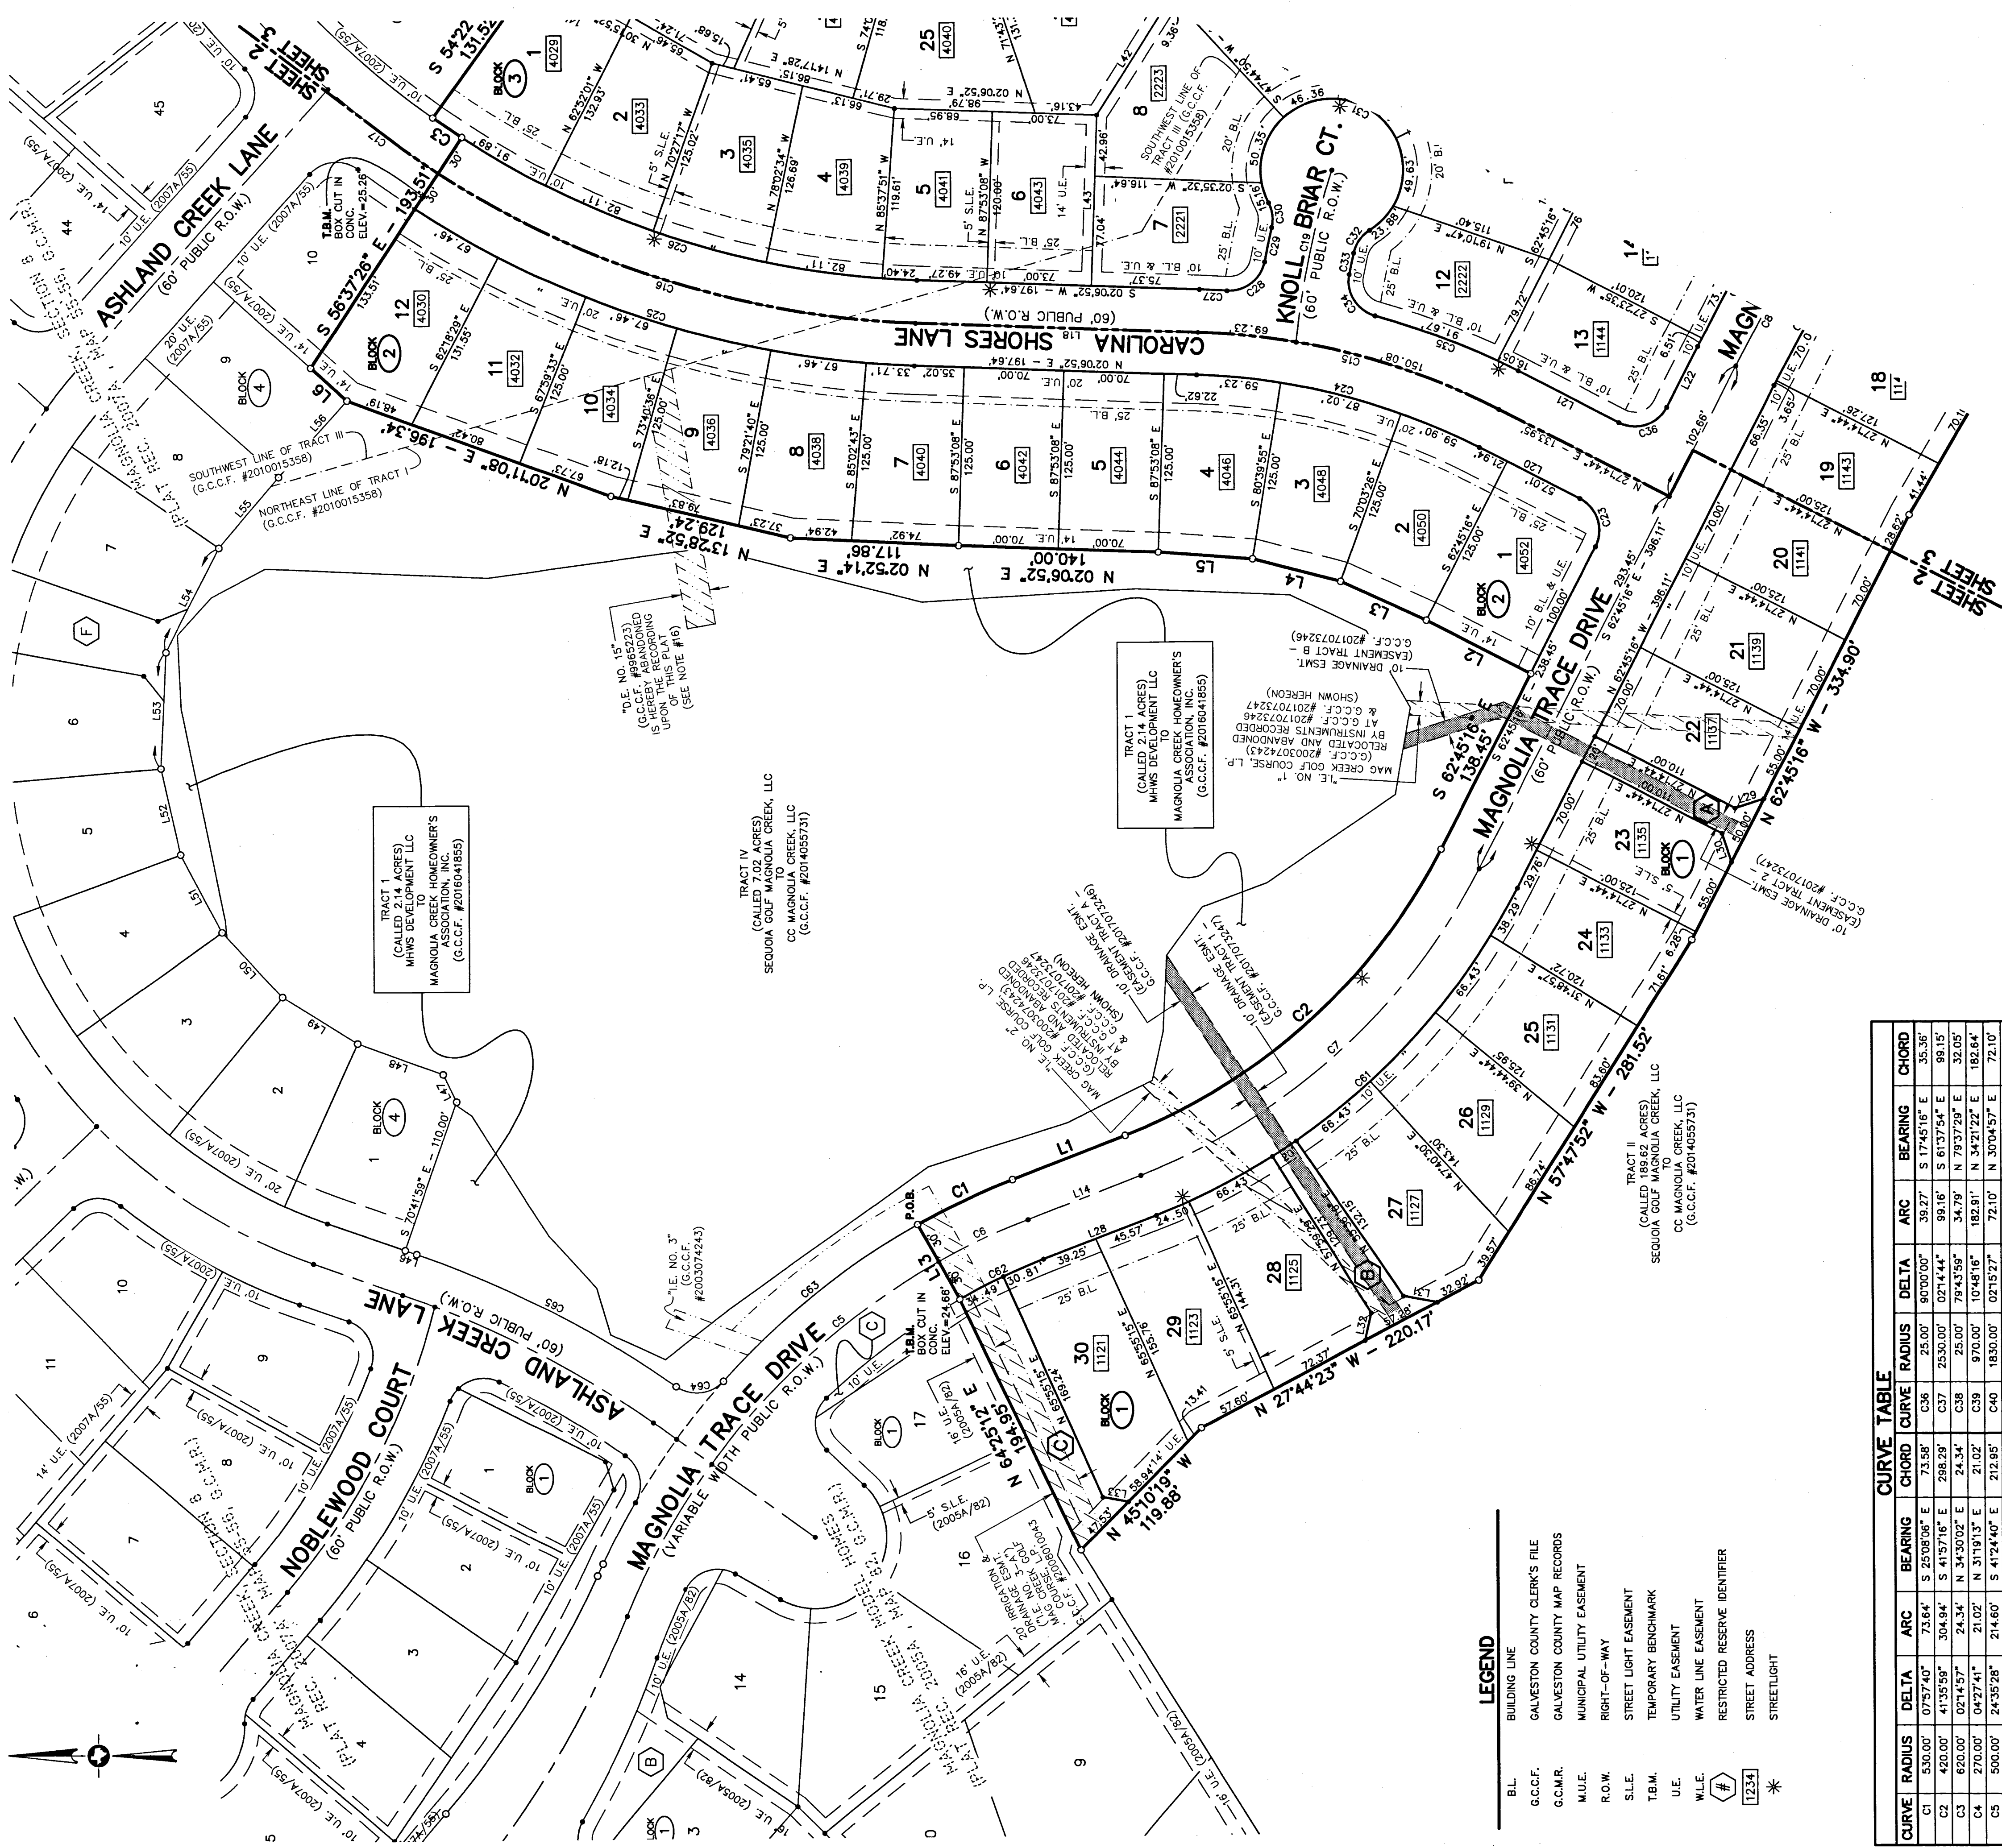

FINAL PLAT
MAGNOLIA CREEK
SECTION THIRTEEN

BEING 23.92 ACRES OUT OF THE
I & G.N.R.R. SURVEY, ABSTRACT 607
SECTION 1
CITY OF LEAGUE CITY,
GALVESTON COUNTY, TEXAS
80 LOTS 3 BLOCKS
4 RESTRICTED RESERVES

DEVELOPER:
MHWS DEVELOPMENT, LLC,
A DELAWARE LIMITED
LIABILITY COMPANY
3303 QUIET COVE CT.
KINGWOOD, TEXAS 77345

SURVEYOR:
GEO SURV, LLC
P.O. BOX 246
LEAGUE CITY, TEXAS
77574

SCALE: 1" = 60'
0 60 120

P.O. Box 246, League City, Texas 77574
281-564-7736 409-765-6030 Fax: 281-564-6928



CURVE TABLE										CHORD																			
CURVE	RADIUS	DELTA	ARC	BEARING	CHORD	CURVE	RADIUS	DELTA	ARC	BEARING	CHORD	CURVE	RADIUS	DELTA	ARC	BEARING	CHORD	CURVE	RADIUS	DELTA	ARC	BEARING	CHORD	CURVE	RADIUS	DELTA	ARC	BEARING	CHORD
C1	530.00'	075°40'	73.64'	S 25°00'00" E	73.68'	C36	25.00'	90°00'00"	39.27'	S 17°45'16" E	35.36'	C71	530.00'	075°40'	73.64'	S 25°00'00" E	73.68'	C106	530.00'	075°40'	73.64'	S 25°00'00" E	73.68'	C141	530.00'	075°40'	73.64'	S 25°00'00" E	73.68'
C2	420.00'	41°35'56"	304.84'	S 43°57'16" E	268.20'	C37	2530.00'	02°14'44"	99.16'	S 61°37'54" E	99.15'	C72	420.00'	41°35'56"	304.84'	S 43°57'16" E	268.20'	C107	420.00'	41°35'56"	304.84'	S 43°57'16" E	268.20'	C142	420.00'	41°35'56"	304.84'	S 43°57'16" E	268.20'
C3	620.00'	02°14'57"	24.34'	N 34°30'02" E	24.34'	C38	25.00'	79°43'59"	34.79'	N 70°37'59" E	32.05'	C73	620.00'	02°14'57"	24.34'	N 34°30'02" E	24.34'	C108	620.00'	02°14'57"	24.34'	N 34°30'02" E	24.34'	C143	620.00'	02°14'57"	24.34'	N 34°30'02" E	24.34'
C4	270.00'	04°27'41"	21.02'	N 31°19'13" E	21.02'	C39	970.00'	10°48'16"	182.81'	N 54°21'22" E	182.84'	C74	270.00'	04°27'41"	21.02'	N 31°19'13" E	21.02'	C109	270.00'	04°27'41"	21.02'	N 31°19'13" E	21.02'	C144	270.00'	04°27'41"	21.02'	N 31°19'13" E	21.02'
C5	500.00'	24°35'28"	214.60'	S 41°24'40" E	212.95'	C40	1830.00'	02°15'27"	72.10'	N 30°04'57" E	72.10'	C75	500.00'	24°35'28"	214.60'	S 41°24'40" E	212.95'	C110	500.00'	24°35'28"	214.60'	S 41°24'40" E	212.95'	C145	500.00'	24°35'28"	214.60'	S 41°24'40" E	212.95'
C6	500.00'	07°57'40"	69.47'	S 25°08'06" E	69.42'	C41	25.00'	88°18'03"	38.53'	N 12°56'21" W	34.53'	C76	500.00'	07°57'40"	69.47'	S 25°08'06" E	69.42'	C111	500.00'	07°57'40"	69.47'	S 25°08'06" E	69.42'	C146	500.00'	07°57'40"	69.47'	S 25°08'06" E	69.42'
C7	450.00'	41°35'59"	326.72'	S 41°57'16" E	319.59'	C42	730.00'	13°35'11"	173.10'	N 50°17'47" W	172.70'	C77	450.00'	41°35'59"	326.72'	S 41°57'16" E	319.59'	C112	450.00'	41°35'59"	326.72'	S 41°57'16" E	319.59'	C147	450.00'	41°35'59"	326.72'	S 41°57'16" E	319.59'
C8	2500.00'	02°14'44"	97.98'	S 61°37'54" E	97.97'	C43	85.00'	58°55'43"	87.42'	N 14°02'20" W	83.62'	C78	2500.00'	02°14'44"	97.98'	S 61°37'54" E	97.97'	C113	2500.00'	02°14'44"	97.98'	S 61°37'54" E	97.97'	C148	2500.00'	02°14'44"	97.98'	S 61°37'54" E	97.97'
C9	55.00'	79°43'59"	76.54'	N 79°37'29" E	70.51'	C44	480.00'	24°21'23"	204.04'	N 27°36'12" E	202.51'	C79	55.00'	79°43'59"	76.54'	N 79°37'29" E	70.51'	C114	55.00'	79°43'59"	76.54'	N 79°37'29" E	70.51'	C149	55.00'	79°43'59"	76.54'	N 79°37'29" E	70.51'
C10	1000.00'	10°48'16"	186.57'	N 34°21'22" E	186.29'	C45	25.00'	39°51'22"	17.39'	N 19°51'13" E	17.04'	C80	1000.00'	10°48'16"	186.57'	N 34°21'22" E	186.29'	C115	1000.00'	10°48'16"	186.57'	N 34°21'22" E	186.29'	C150	1000.00'	10°48'16"	186.57'	N 34°21'22" E	186.29'
C11	1800.00'	09°44'36"	306.08'	N 33°48'32" E	305.73'	C46	50.00'	26°52'20"	23.16'	S 47°20'27" E	73.45'	C81	1800.00'	09°44'36"	306.08'	N 33°48'32" E	305.73'	C116	1800.00'	09°44'36"	306.08'	N 33°48'32" E	305.73'	C151	1800.00'	09°44'36"	306.08'	N 33°48'32" E	305.73'
C12	300.00'	09°36'27"	50.30'	N 33°53'36" E	50.25'	C47	25.00'	46°24'48"	20.25'	S 62°11'09" W	19.70'	C82	300.00'	09°36'27"	50.30'	N 33°53'36" E	50.25'	C117	300.00'	09°36'27"	50.30'	N 33°53'36" E	50.25'	C152	300.00'	09°36'27"	50.30'	N 33°53'36" E	50.25'
C13	300.00'	70°07'45"	361.19'	N 05°58'30" W	344.70'	C48	420.00'	23°33'14"	172.66'	S 27°12'08" W	171.45'	C83	300.00'	70°07'45"	361.19'	N 05°58'30" W	344.70'	C118	300.00'	70°07'45"	361.19'	N 05°58'30" W	344.70'	C153	300.00'	70°07'45"	361.19'	N 05°58'30" W	344.70'
C14	715.00'	17°55'06"	223.60'	N 32°04'49" W	222.69'	C49	25.00'	58°55'43"	25.71'	S 14°02'20" E	24.59'	C84	715.00'	17°55'06"	223.60'	N 32°04'49" W	222.69'	C119	715.00'	17°55'06"	223.60'	N 32°04'49" W	222.69'	C154	715.00'	17°55'06"	223.60'	N 32°04'49" W	222.69'
C15	500.00'	25°07'53"	210.31'	N 14°04'48" E	217.56'	C50	670.00'	13°35'11"	158.87'	S 50°17'47" E	158.50'	C85	500.00'	25°07'53"	210.31'	N 14°04'48" E	217.56'	C120	500.00'	25°07'53"	210.31'	N 14°04'48" E	217.56'	C155	500.00'	25°07'53"	210.31'	N 14°04'48" E	217.56'
C16	650.00'	31°54'42"	354.65'	N 17°44'43" E	350.27'	C51	25.00'	88°18'03"	38.53'	N 12°56'21" W	34.53'	C86	650.00'	31°54'42"	354.65'	N 17°44'43" E	350.27'	C121	650.00'	31°54'42"	354.65'	N 17°44'43" E	350.27'	C156	650.00'	31°54'42"	354.65'	N 17°44'43" E	350.27'
C17	650.00'	08°33'55"	97.17'	N 37°39'31" E	97.08'	C52	1830.00'	04°05'16"	130.56'	N 36°39'12" E	130.53'	C87	650.00'	08°33'55"	97.17'	N 37°39'31" E	97.08'	C122	650.00'	08°33'55"	97.17'	N 37°39'31" E	97.08'	C157	650.00'	08°33'55"	97.17'	N 37°39'31" E	97.08'
C18	650.00'	24°27'54"	277.48'	N 54°10'16" E	275.38'	C53	270.00'	09°36'27"	45.27'	S 33°53'36" E	45.22'	C88	650.00'	24°27'54"	277.48'	N 54°10'16" E	275.38'	C123	650.00'	24°27'54"	277.48'	N 54°10'16" E	275.38'	C158	650.00'	24°27'54"	277.48'	N 54°10'16" E	275.38'
C19	800.00'	13°35'11"	165.89'	N 50°17'47" W	165.60'	C54	330.00'	09°36'27"	55.34'	S 33°53'36" E	55.27'	C89	800.00'	13°35'11"	165.89'	N 50°17'47" W	165.60'	C124	800.00'	13°35'11"	165.89'	N 50°17'47" W	165.60'	C159	800.00'	13°35'11"	165.89'	N 50°17'47" W	165.60'
C20	700.00'	58°55'43"	56.57'	N 14°02'20" W	54.11'	C55	1770.00'	09°44'36"	300.89'	S 34°21'22" W	193.94'	C90	700.00'	58°55'43"	56.57'	N 14°02'20" W	54.11'	C125	700.00'	58°55'43"	56.57'	N 14°02'20" W	54.11'	C160	700.00'	58°55'43"	56.57'	N 14°02'20" W	54.11'
C21	55.00'	30°29'16"	239.45'	N 39°40'09" E	236.84'	C56	55.00'	14°07'02"	126.84'	S 81°54'05" W	93.40'	C91	55.00'	30°29'16"	239.45'	N 39°40'09" E	236.84'	C126	55.00'	30°29'16"	239.45'	N 39°40'09" E	236.84'	C161	55.00'	30°29'16"	239.45'	N 39°40'09" E	236.84'
C22	450.00'	90°00'00"	39.27'	N 72°14'44" E	35.36'	C57	25.00'	34°19'43"	14.99'	N 43°20'40" W	14.76'	C92	450.00'	90°00'00"	39.27'	N 72°14'44" E	35.36'	C127	450.00'	90°00'00"	39.27'	N 72°14'44" E	35.36'	C162	450.00'	90°00'00"	39.27'	N 72°14'44" E	35.36'
C23	470.00'	25°07'53"	206.15'	N 14°04'48" E	204.50'	C58	25.00'	34°19'43"	14.99'	N 43°20'40" W	14.76'	C93	470.00'	25°07'53"	206.15'	N 14°04'48" E	204.50'	C128	470.00'	25°07'53"	206.15'	N 14°04'48" E	204.50'	C163	470.00'	25°07'53"	206.15'	N 14°04'48" E	204.50'
C24	470.00'	30°29'16"	239.45'	N 39°40'09" E	236.84'	C59	25.00'	34°19'43"	14.99'	N 43°20'40" W	14.76'	C94	470.00'	30°29'16"	239.45'	N 39°40'09" E	236.84'	C129	470.00'	30°29'16"	239.45'	N 39°40'09" E	236.84'	C164	470.00'	30°29'16"	239.45'	N 39°40'09" E	236.84'
C25	680.00'	31°54'42"	354.65'	N 17°44'43" E	350.27'	C60	2470.00'	02°14'44"	97.98'	S 61°37'54" E	97.97'	C95	680.00'	31°54'42"	354.65'	N 17°44'43" E	350.27'	C130	680.00'	31°54'42"	354.65'	N 17°44'43" E	350.27'	C165	680.00'	31°54'42"	354.65'	N 17°44'43" E	350.27'
C26	680.00'	31°54'42"	354.65'	N 17°44'43" E	350.27'	C61	480.00'	41°35'59"	326.72'	S 41°57'16" E	319.59'	C96	680.00'	31°54'42"	354.65'	N 17°44'43" E	350.27'	C131	480.00'	41°35'59"	326.72'	S 41°57'16" E	319.59'	C166	680.00'	31°54'42"	354.65'	N 17°44'43" E	350.27'
C27	530.00'	02°08'32"	19.51'	S 03°10'07" W	19.51'	C62	470.00'	07°57'40"	69.42'	N 25°08'06" W	65.25'	C97	530.00'	02°08'32"	19.51'	S 03°10'07" W	19.51'	C132	470.00'	07°57'40"	69.42'	N 25°08'06" W	65.25'	C167	530.00'	02°08'32"	19.51'	S 03°10'07" W	19.51'
C28	25.00'	83°12'47"	36.31'	S 77°52'00" E	33.26'	C63	530.00'	18°58'53"	175.58'	N 38°56'23" W	174.78'	C98	25.00'	83°12'47"	36.31'	S 77°52'00" E	33.26'	C133	530.00'	18°58'53"	175.58'	N 38°56'23" W	174.78'	C168	25.00'	83°12'47"	36.31'	S 77°52'00" E	33.26'
C29	630.00'	021°32'	17.69'	S 82°57'28" E	17.33'	C64	630.00'	16°03'28"	204.59'	N 69°22'10" W	33.26'	C99	630.00'	021°32'	17.69'	S 82°57'28" E	17.33'	C134	630.00'	16°03'28"	204.59'	N 69°22'10" W	33.26'	C169	630.00'	021°32'	17.69'	S 82°57'28" E	17.33'
C30	50.00'	265°33'17"	231.74'	S 19°57'20" W	73.40'	C65	620.00'	30°46'32"	333.02'	N 57°09'45" E	329.92'	C100	50.00'	265°33'17"	231.74'	S 19°57'20" W	73.40'	C135	620.00'	30°46'32"	333.02'	N 57°09'45" E	329.92'	C170	50.00'	265°33'17"	231.74'	S 19°57'20" W	73.40'
C31	50.00'	43°21'03"	15.83'	N 84°28'22" W	19.32'	C66	745.00'	85°20'56"	37.68'	S 70°25'59" E	34.21'	C101	50.00'	43°21'03"	15.83'	N 84°28'22" W	19.32'	C136	745.00'	85°20'56"	37.68'	S 70°25'59" E	34.21'	C171	50.00'	43°21'03"	15.83'	N 84°28'22" W	19.32'
C32	570.00'	0137°01'	19.46'	N 77°59'29" W	15.46'	C67	570.00'	13°47'21"	179.29'	S 34°08'42" E	178.86'	C102	570.00'	0137°01'	19.46'	N 77°59'29" W	15.46'	C137	570.00'	13°47'21"	179.29'	S 34°08'42" E	178.86'	C172	570.00'	0137°01'	19.46'	N 77°59'29" W	15.46'
C33	50.00'	853°54'	37.36'	S 89°24'58" W	33.98'	C68	270.00'	70°07'45"	330.45'	N 05°58'30" E	310.23'	C103	50.00'	853°54'	37.36'	S 89°24'58" W	33.98'	C138	270.00'	70°07'45"	330.45'	N 05°58'30" E	310.23'	C173	50.00'	853°54'	37.36'	S 89°24'58" W	33.98'
C34	530.00'	118°34'	107.72'	S 21°55'31" W	107.54'	C69						C104	530.00'	118°34'	107.72'	S 21°55'31" W	107.54'	C139						C174	530.00'	118°34'	107.72'	S 21°55'31" W	107.54'

