

EXTERIOR MATERIAL SQUARE FOOTAGE TABLE:

	NORTH	EAST	SOUTH	WEST
ACME THIN BRICK, DOESKN	1310 SF	350 SF	866 SF	350 SF
COLORADO STONE, KINGS MOUNTAIN	563 SF	608 SF	1352 SF	808 SF
GLASS	810 SF	-	-	-

EXTERIOR MATERIAL PERCENTAGE TABLE:

	NORTH	EAST	SOUTH	WEST
ACME THIN BRICK, DOESKN	50%	31%	40%	31%
COLORADO STONE, KINGS MOUNTAIN	20%	63%	60%	63%
GLASS	30%	-	-	-

EXTERIOR MATERIAL SCHEDULE:

- (A) ACME THIN BRICK, COLOR: DOESKN
- (B) SCORED STUCCO, PAINTED BUSITO AGER
- (C) HOLLOW METAL, DOOR, PAINTED TO MATCH BERRIDGE DARK BRONZE
- (D) 1" METAL COPING, BERRIDGE DARK BRONZE
- (E) COLORADO STONE, FREEDOM BUILDING STONE, KINGS MOUNTAIN
- (F) BERRIDGE, COLOR: DARK BRONZE


GENERAL NOTES:

1. DUMPSTER ENCLOSURE TO MATCH BUILDING WITH PAINTED THIN BRICK (ACME THIN BRICK, DOESKN)
2. METAL DOOR ON DUMPSTER ENCLOSURE TO BE PAINTED TO MATCH BERRIDGE, DARK BRONZE.




Exhibit D


EXTERIOR MATERIAL SCHEDULE:	
(A)	BERRIDGE METAL CANOPY, COLOR: DARK BRONZE
(B)	ACME, THIN BRICK, COLOR: DOESKIN
(C)	HOLLOW METAL DOOR, PAINTED TO MATCH BERRIDGE DARK BRONZE

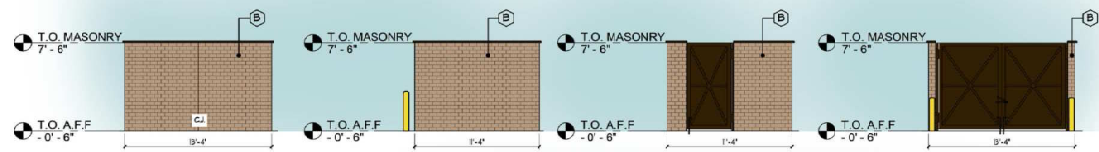

23 DUMPSTER ENCLOSURE ELEVATIONS

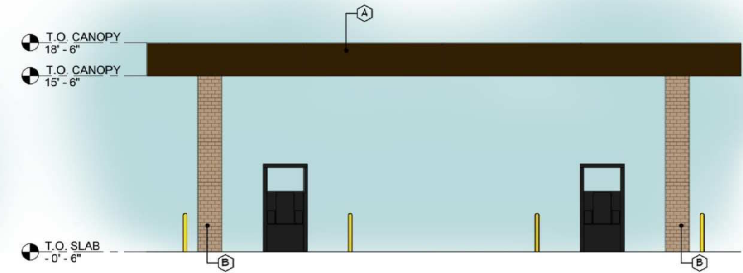

21 WEST ELEVATION

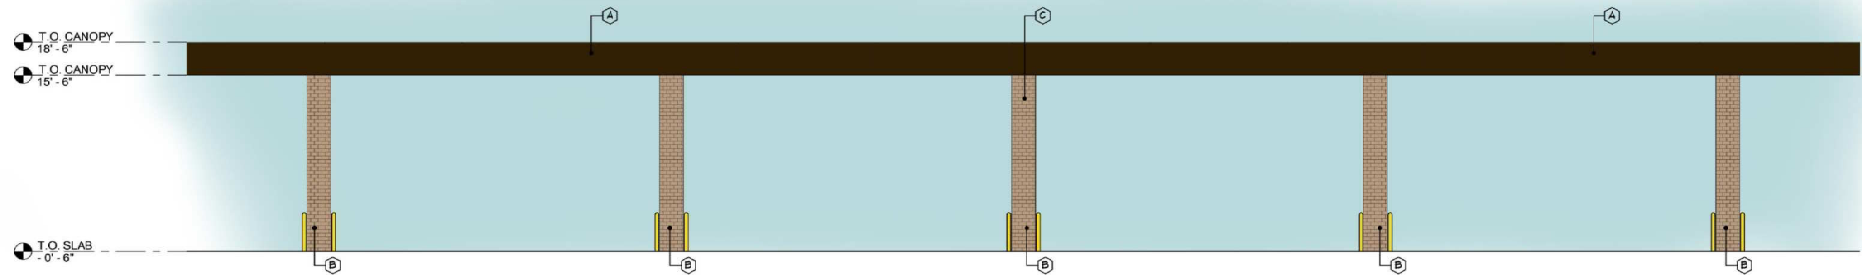

21 NORTH ELEVATION