


W. Main St.

EXHIBIT "A"

518



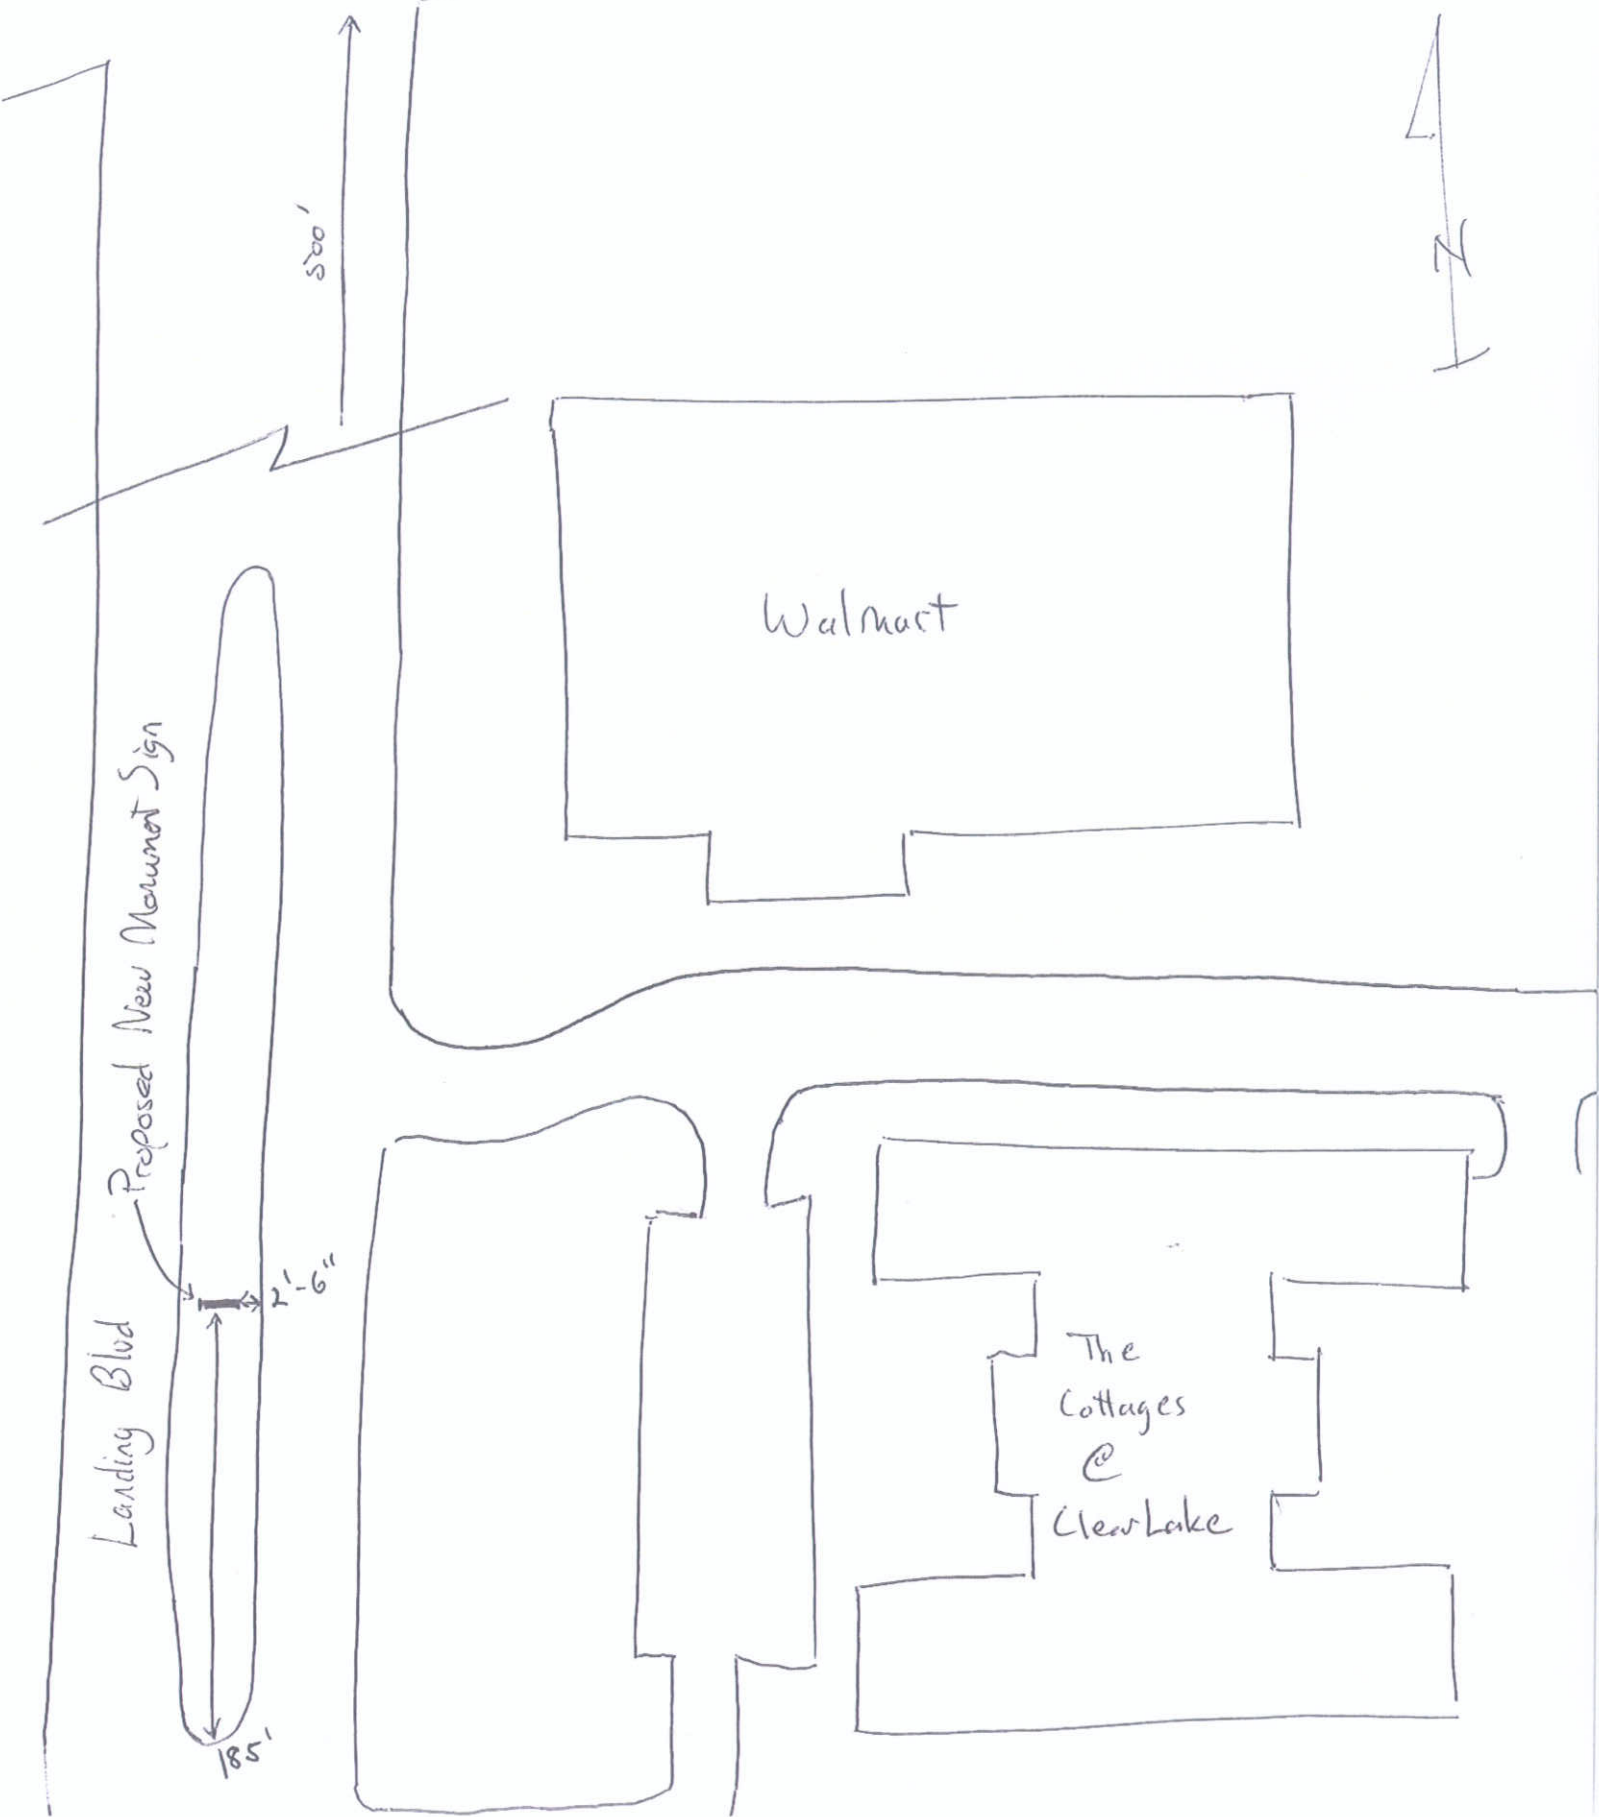


Proposed Monument
Sign

Scale : 1" = 40'

Landing Blvd



Landing Blvd

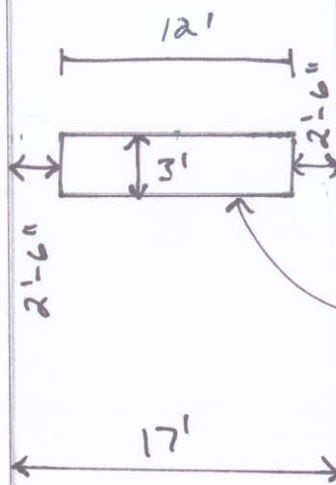

Proposed
Monument
Sign

Scale : 1" = 10'



SIGN TYPE

MFG(1)S/F NON-ILLUMINATED
MONUMENT WITH FCO COPY

MATERIAL SPEC


S1: RUSSETT MOUNTAIN LEDGE
EL DORADO STONE

PAINT SPEC

PAINT COLOR - SATIN FINISH


P1: BLACK

P2: SW 6107 NOMADIC DESERT

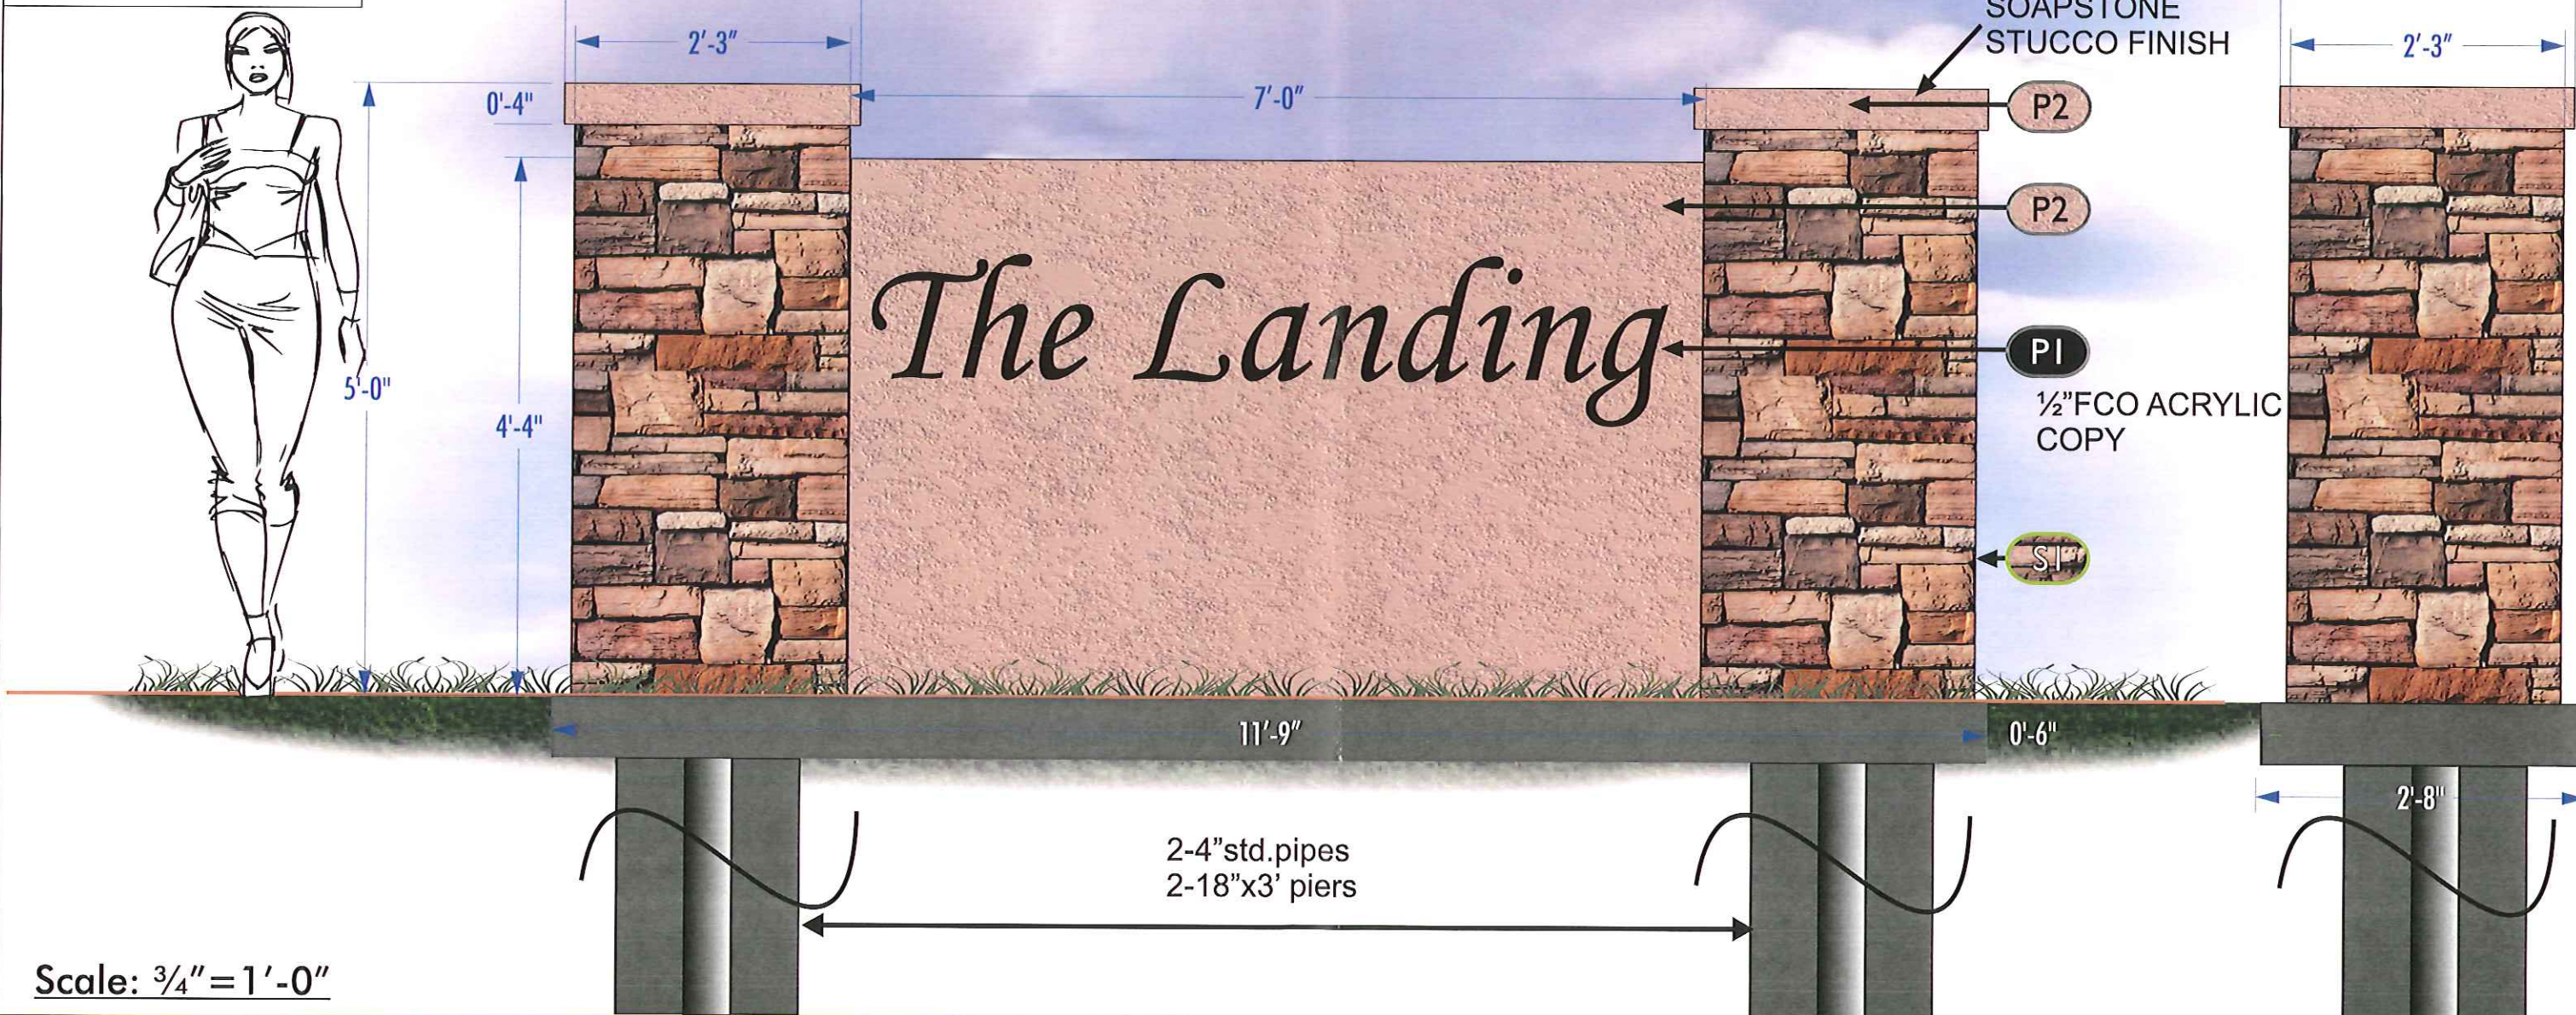

THIS IS ONLY AN ARTIST RENDERING, FINISHED PROJECT MAY VARY SLIGHTLY IN SIZE AND COLOR This custom design is the exclusive property of 4D Signworx, LLC. All unauthorized reproduction, exhibition or distribution is prohibited. © 2014 4D Signworx, LLC. All rights reserved.

	2022 Pech Road Houston TX 77055 713.984.2010 (F) 713.984.8064 4DSignworx.com	PROJECT: THE LANDING AVR MGT LOCATION: Address CITY/STATE: LEAGUE CITY, TEXAS SALES REP: JG DATE: 11/4/2015 ARTIST: GH	Drawing #: 2150767 File Name: THE LANDING AVR MGT	Revisions	Approval: _____ Approval: _____ Approval: _____ Approval: _____	Estimation <input type="checkbox"/> A <input type="checkbox"/> B <input type="checkbox"/> C <input type="checkbox"/> Lighted 20 AMP@ 120 VOLTS 20 CIRCUITS @ 120 VOLTS
						For actual colors of items depicted in this design refer to samples, as monitors & printers vary.
						Client is responsible for supplying vector and/or high-res typical branding files prior to production to avoid a set-up fee.

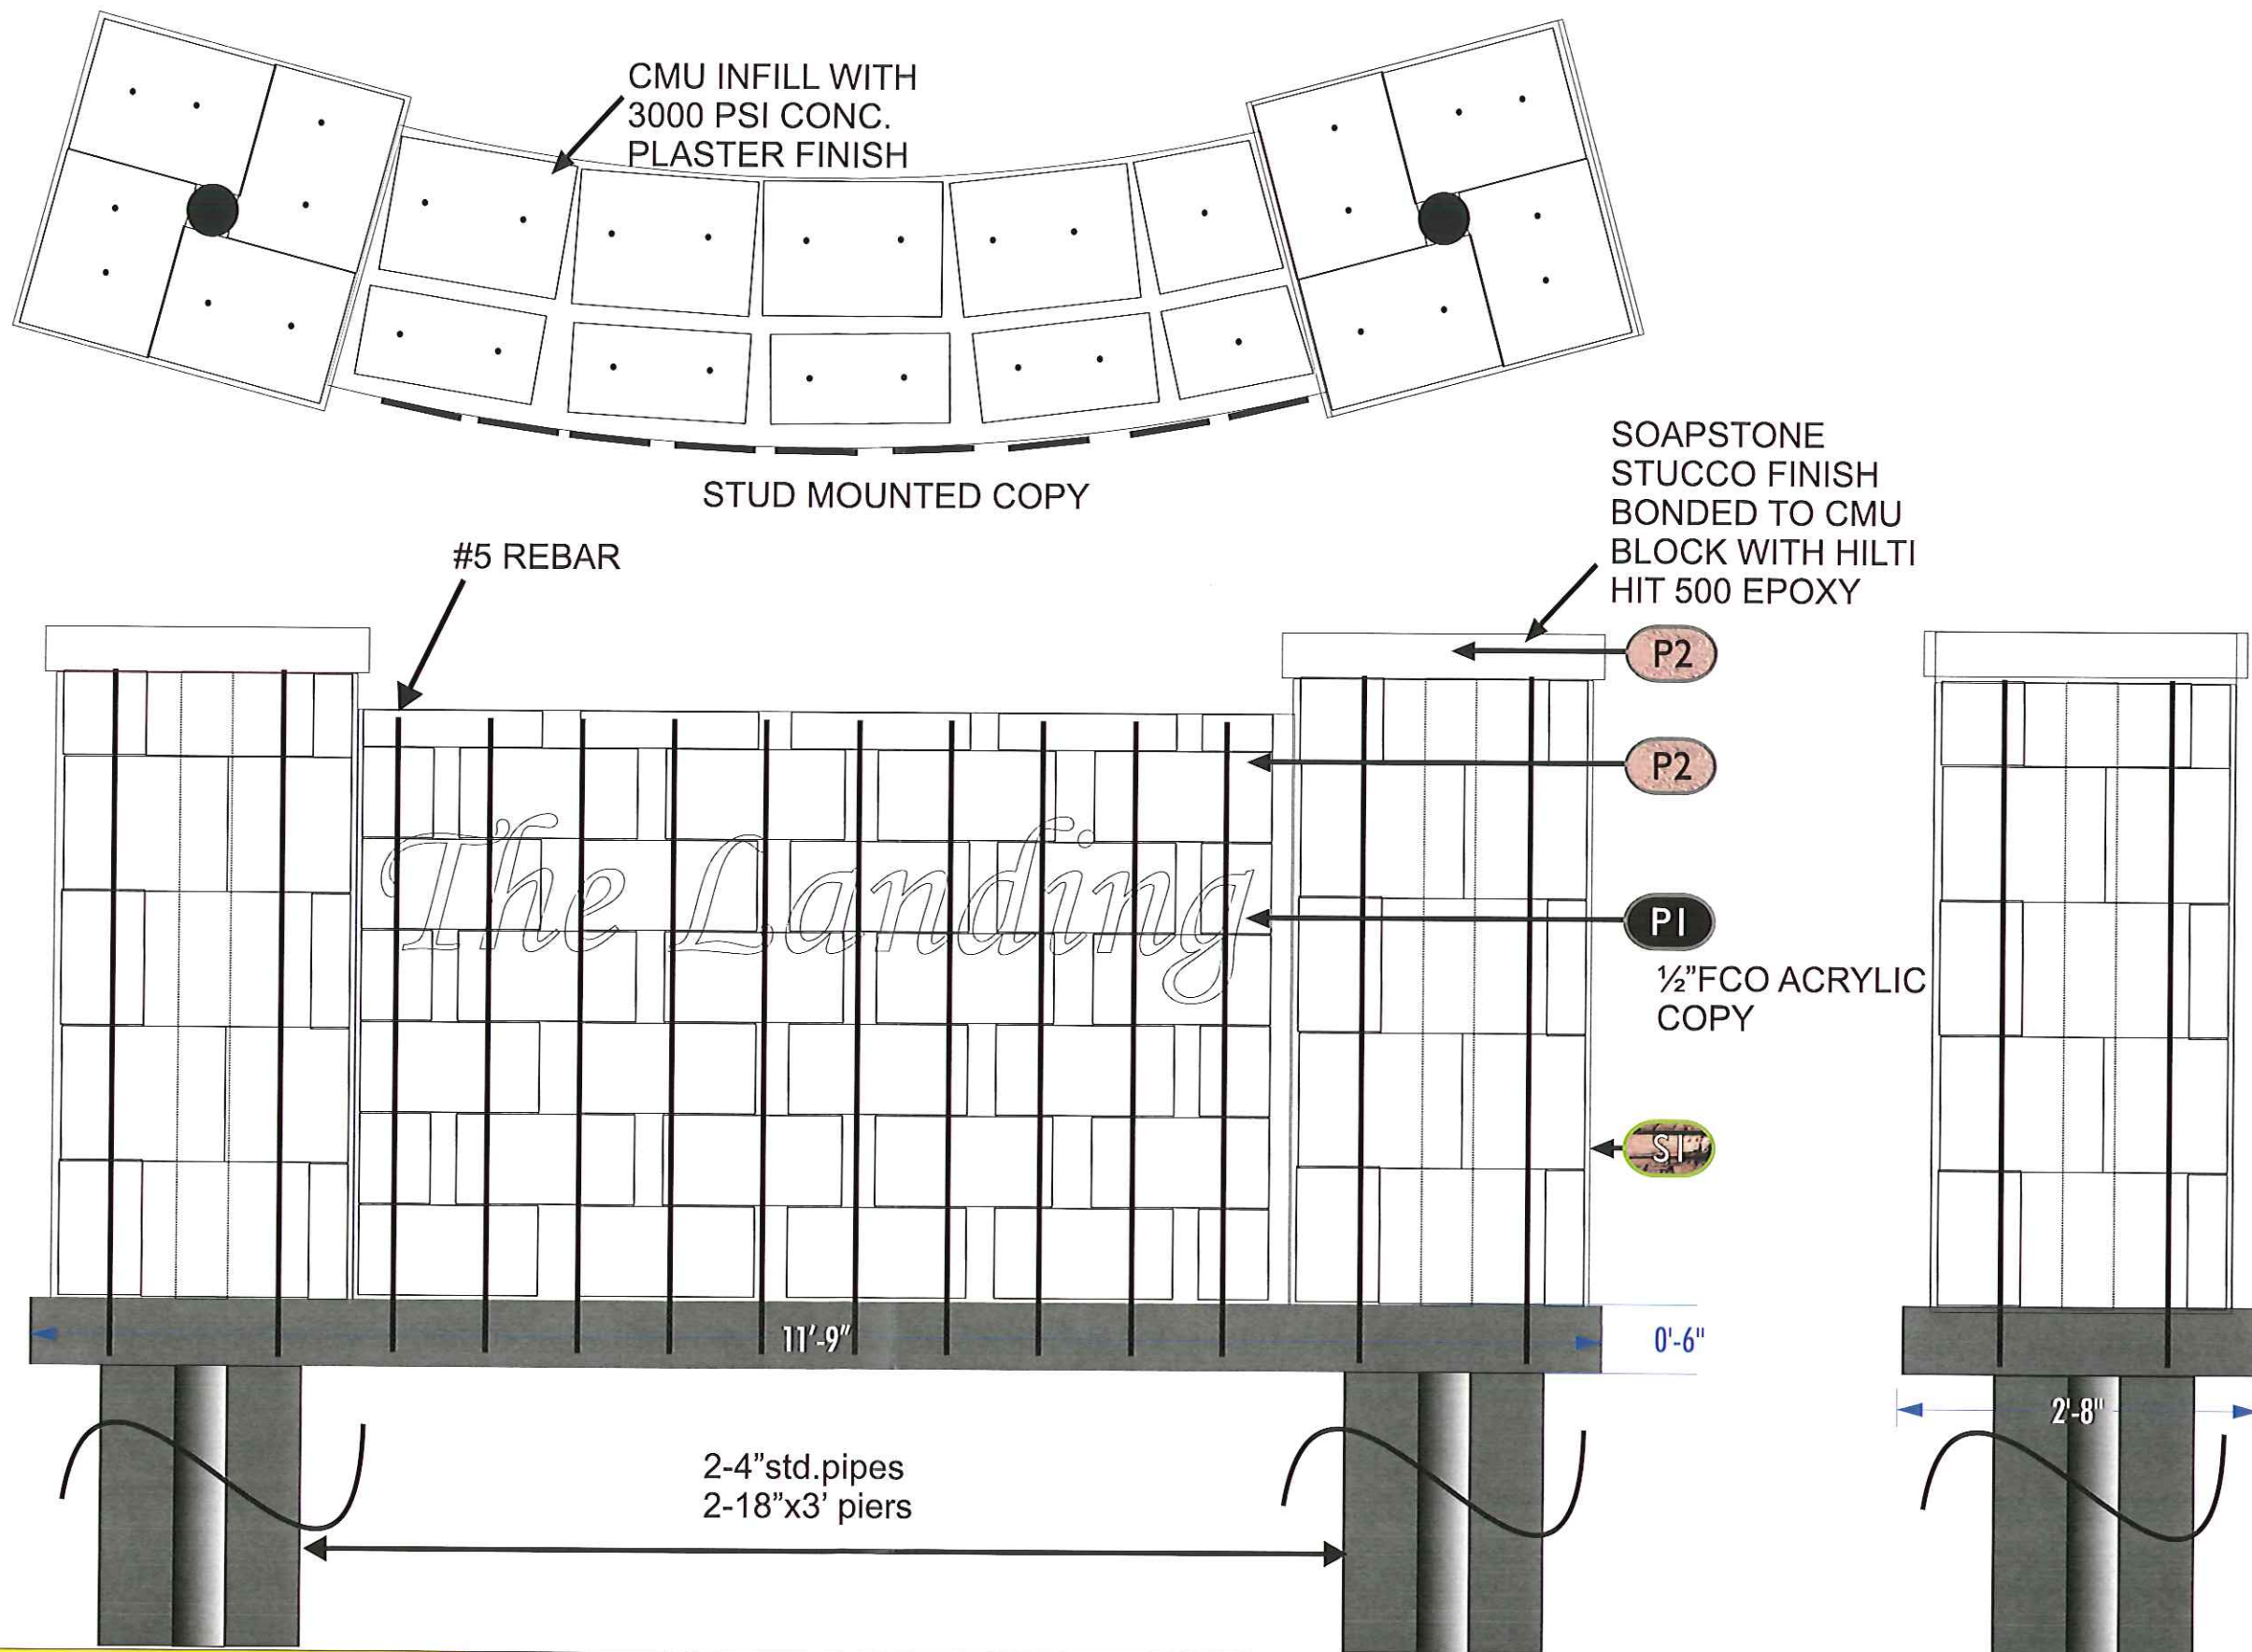

Scale: 3/4" = 1'-0"

THIS IS ONLY AN ARTIST RENDERING, FINISHED PROJECT MAY VARY SLIGHTLY IN SIZE AND COLOR This custom design is the exclusive property of 4D Signworx, LLC. All unauthorized reproduction, exhibition or distribution is prohibited. © 2014 4D Signworx, LLC. All rights reserved.



2022 Pech Road
Houston TX 77055
713.984.2010
(F) 713.984.8064
4DSignworx.com

PROJECT: THE LANDING AVR MGT
LOCATION: Address
CITY/STATE: LEAGUE CITY, TEXAS
SALES REP: JG
DATE: 11/4/2015
ARTIST: GH

Drawing #: 2150767
File Name: THE LANDING AVR MGT

Revisions

Approval:

Estimation A B C

Lighted

Approval:

For actual colors of items depicted in this design refer to samples, as monitors & printers vary.

Approval:

Client is responsible for supplying vector and/or high-res typical branding files prior to production to avoid a set-up fee.

Approval:

20 AMPS @ 120 VOLTS
20 CIRCUITS @ 120 VOLTS