
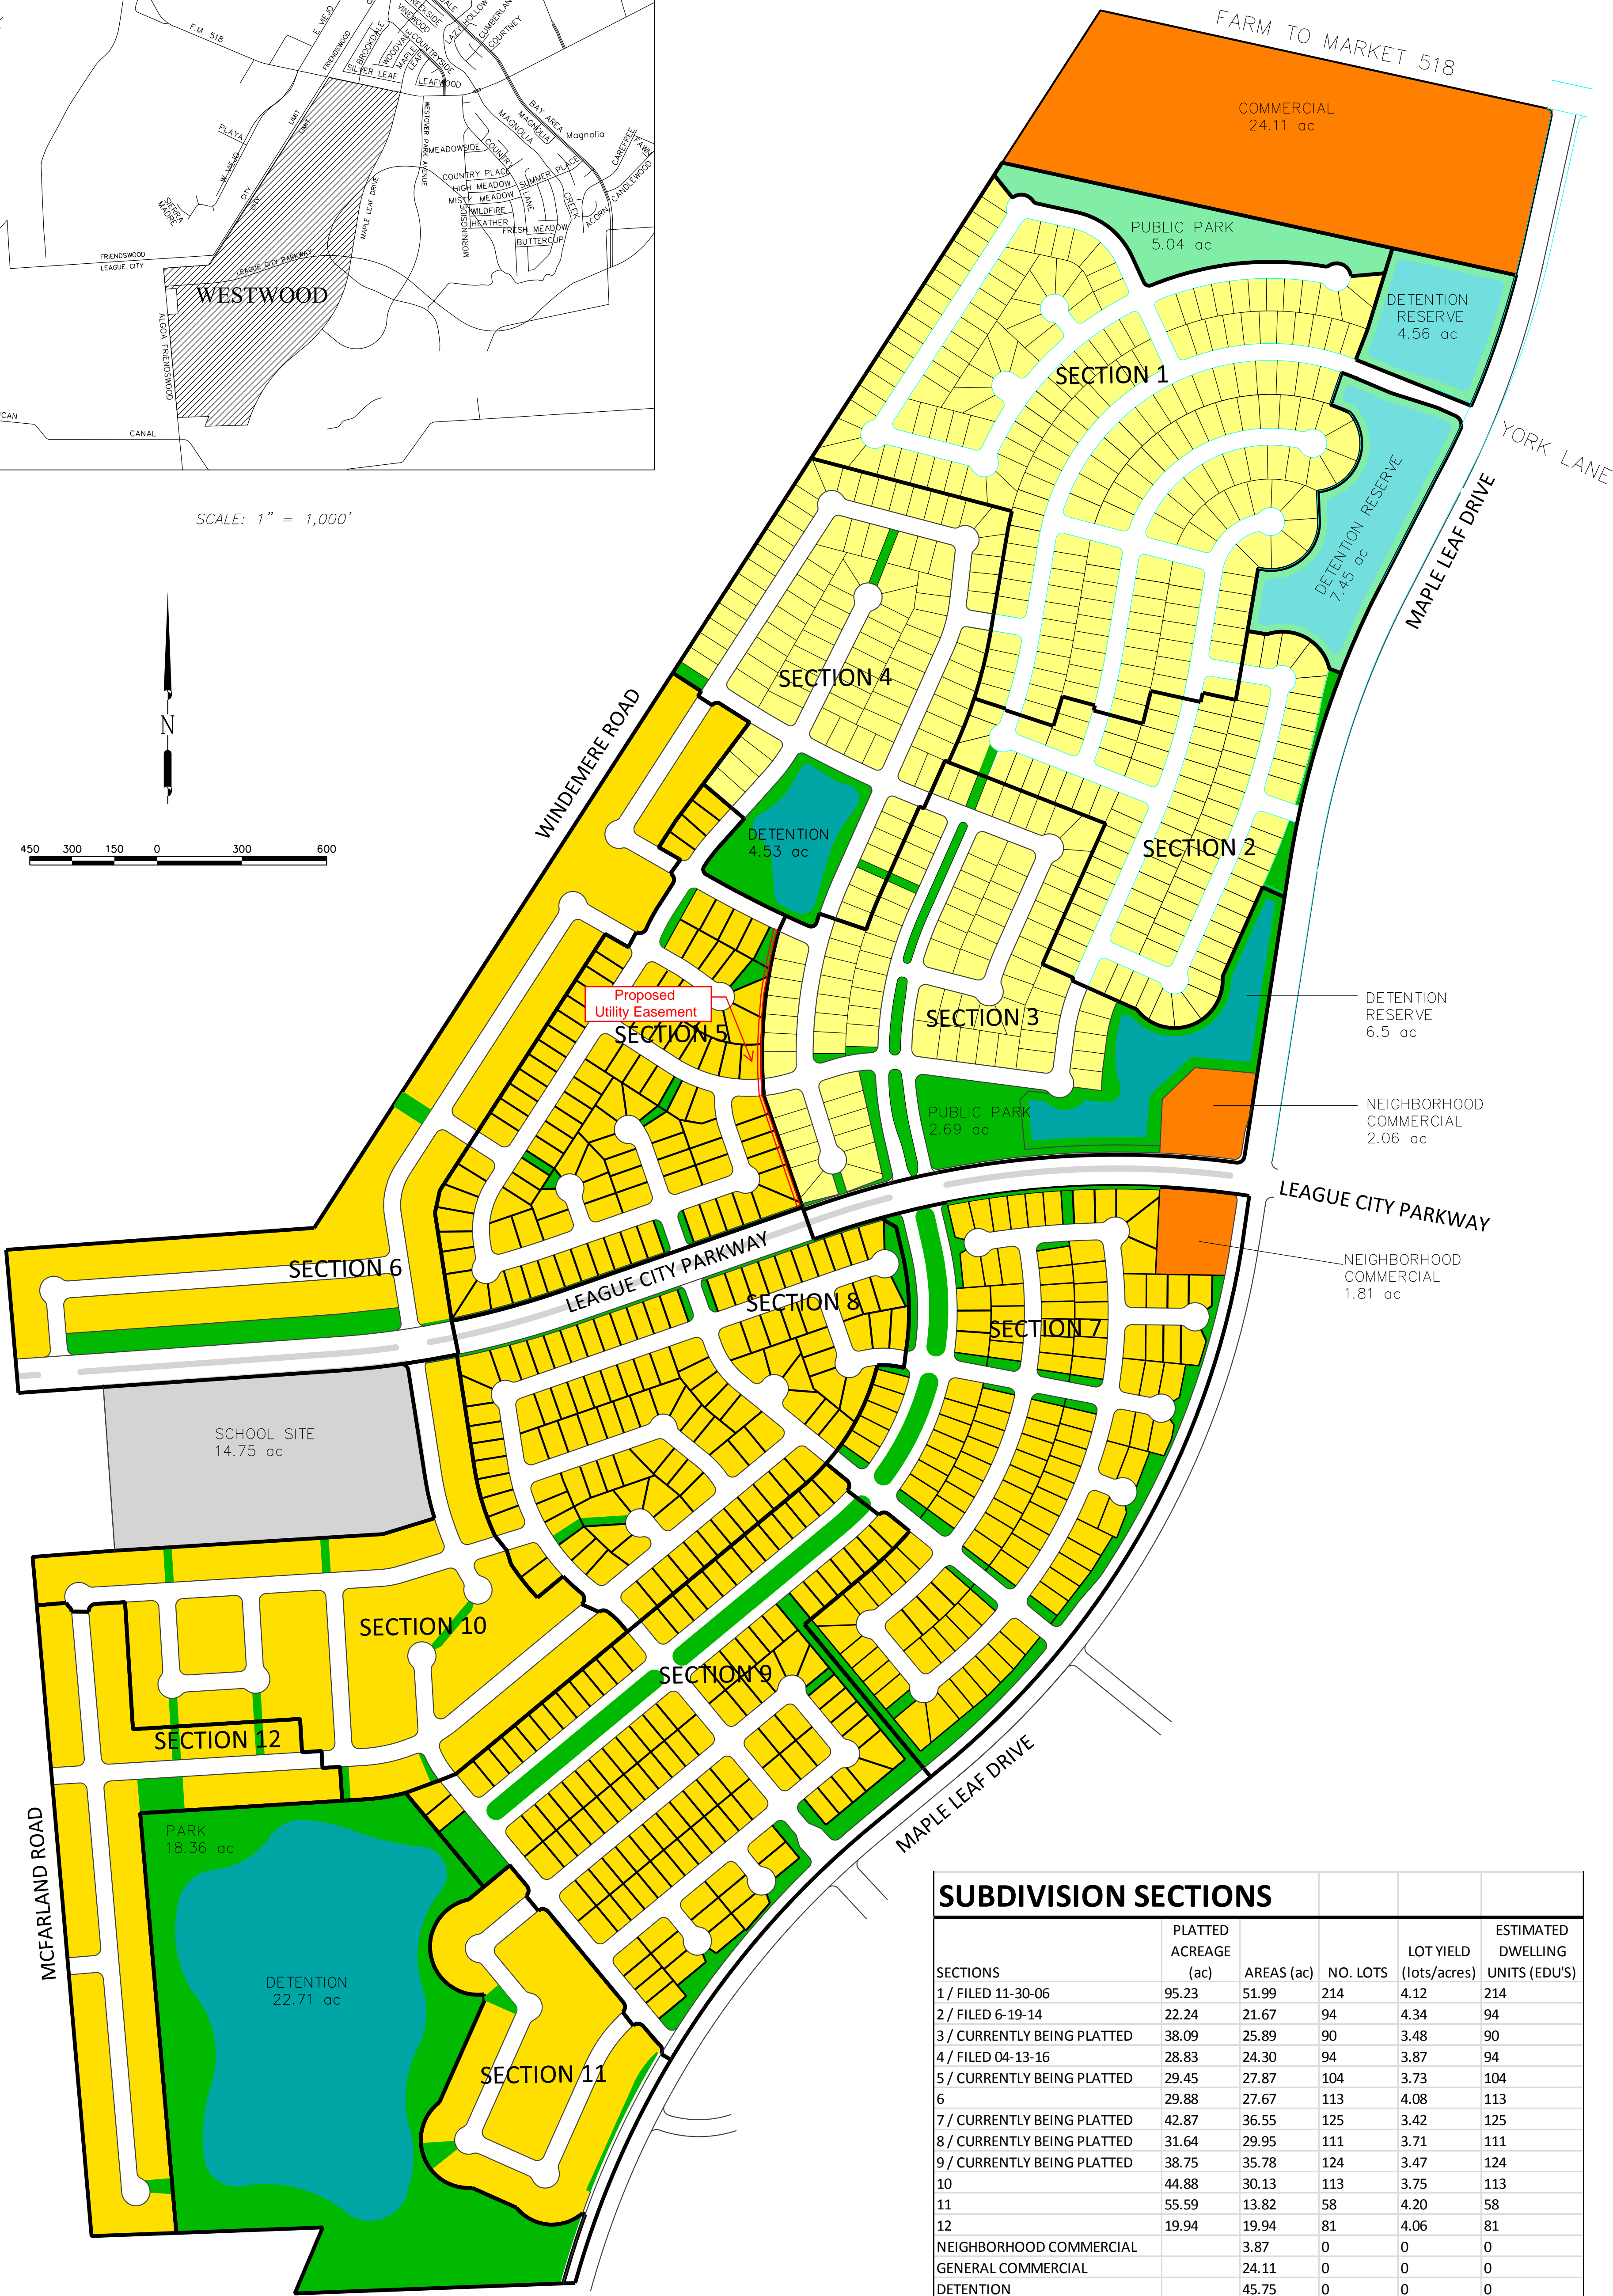


SCALE: 1" = 1,000'

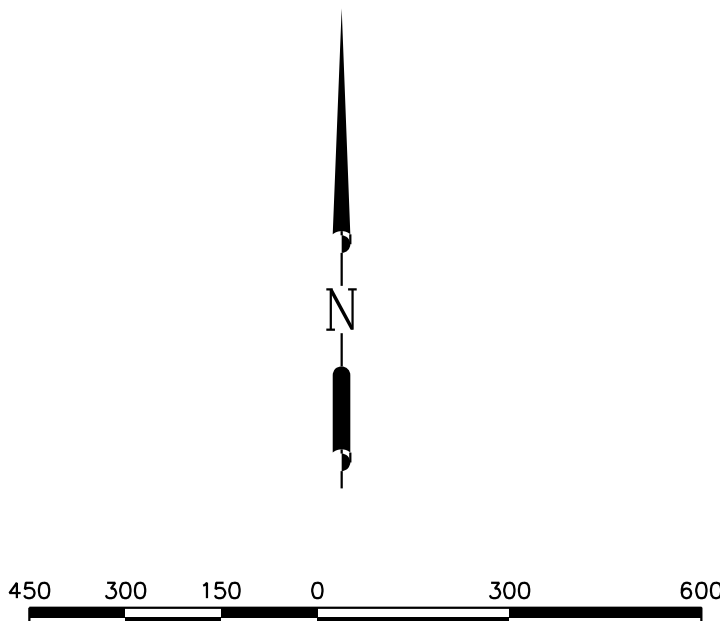

NOTE:
COMMERCIAL TRACTS SHALL BE IN CONFORMANCE WITH
LEAGUE CITY ZONING MAP PRIOR TO THEIR DEVELOPMENT

SUBDIVISION SECTIONS					
SECTIONS	PLATTED ACREAGE (ac)	AREAS (ac)	NO. LOTS	LOT YIELD (lots/acres)	ESTIMATED DWELLING UNITS (EDU'S)
1 / FILED 11-30-06	95.23	51.99	214	4.12	214
2 / FILED 6-19-14	22.24	21.67	94	4.34	94
3 / CURRENTLY BEING PLATTED	38.09	25.89	90	3.48	90
4 / FILED 04-13-16	28.83	24.30	94	3.87	94
5 / CURRENTLY BEING PLATTED	29.45	27.87	104	3.73	104
6	29.88	27.67	113	4.08	113
7 / CURRENTLY BEING PLATTED	42.87	36.55	125	3.42	125
8 / CURRENTLY BEING PLATTED	31.64	29.95	111	3.71	111
9 / CURRENTLY BEING PLATTED	38.75	35.78	124	3.47	124
10	44.88	30.13	113	3.75	113
11	55.59	13.82	58	4.20	58
12	19.94	19.94	81	4.06	81
NEIGHBORHOOD COMMERCIAL	3.87	0	0	0	0
GENERAL COMMERCIAL	24.11	0	0	0	0
DETENTION	45.75	0	0	0	0
PARKS	26.09	0	0	0	0
LANDSCAPING	13.87	0	0	0	0
THOROUGHFARES	21.77	0	0	0	0
SCHOOLS	14.75	0	0	0	0
FLOATING EDU'S	0	0	0	0	297
TOTAL	495.77	1321	0	0	1618