#### Exhibit B

## Town Harbour Estates Planned Unit Development Overlay District

Prepared for: Axis Point Developers

Prepared by: City of League City Planning Department



August 2018

#### **Table of Contents**

#### I. Introduction

#### **II.** Site Inventory

- A. Current Zoning
- B. Existing On-Site Conditions / Vegetation / Tree Protection
- C. Existing Physical Constraints

#### **III.** Proposed Description

- A. Pre-Development Approvals
- B. Compliance with Comprehensive Plan
- C. Description
  - a. Justification for PUD Overlay District
  - b. Development Schedule / Proposed Population
  - c. Proposed Land Uses / Zoning
  - d. Access & Mobility
  - e. Park Dedication and Open Space
    - 1. Additional Amenities
  - f. Subdivision Signage
    - 1. Primary Entry Sign
    - 2. Secondary Entry Sign
    - 3. Amenity Signs
  - g. Utilities
    - 1. Water Distribution System
    - 2. Wastewater Collection System
    - 3. Storm Drainage System
    - 4. Flood Levels and Potential Flooding
- D. Exceptions (Variances)

#### Attachments

Attachment A - Area Location Map

Attachment B - Project Aerial Map

**Attachment C – Land Title Survey** 

Attachment D - Master Plan

Attachment E - Proposed Rezoning

#### I. Introduction

The Town Harbour Estates Planned Unit Development (PUD) is a 37.40-acre master planned community for approximately 73 residential homes on the southern shore of Clear Lake in League City. The development is more specifically located along on the north side of Farm to Market Road 2094, east of Farm to Market Road 270, and west of State Highway 146, approximately 4 miles east of Interstate 45 as depicted in Attachment A.

This PUD document was prepared by the City of League City Planning Department as a result of an application for a Planned Unit Development (PUD) overlay on behalf of Axis Point Developers. This PUD has been developed in accordance with Section 125-80 of the League City Zoning Ordinance titled *PUD Planned Unit Development Overlay District* (Chapter 125 of the League City Code of Ordinances).

#### **II. Site Inventory**

#### A. Current Zoning

Approximately 33.34 acres of the proposed development is currently zoned "CM" (Commercial Mixed Use), a 1.93-acre electrical easement zoned "RSF-7" (Single-Family Residential with a minimum lot size of 7,000 square feet) with the remaining 2.13-acres zoned as "RSF-5" (Single-Family Residential with a minimum lot size of 5,000 square feet).

#### **B.** Existing On-Site Conditions / Vegetation / Tree Protection

The property is relatively flat with no natural water courses running through the property. Ground elevations range from approximately 7 feet above sea level along the shores of Clear Lake to just over 11 feet above sea level in the southeast corner, as shown in Attachment C.

Overall, the property is largely mowed grass and sporadic trees throughout the property. There are some submerged structures in the northeast corner in Clear Lake. All of the vegetation and any existing structures will be cleared and removed during the clearing/construction phase for the infrastructure.

A Tree Disposition Plan has been submitted for the property. The Tree Disposition indicates there is a total of 865 caliper inches of protected trees on the property, in which 346 caliper inches (40%) may be removed without mitigation, resulting in 519 caliper inches (60%) of trees requiring mitigation. When applying the tree mitigation ratio (1.3 caliper inch replacement for each caliper inch of removal), a total of 674.4 caliper inches of trees are required to mitigate the removed trees.

Any tree mitigation shall follow the tree mitigation requirements of the Subdivision and Development Ordinance. Mitigation shall begin by placing as many trees as is reasonably possible, with greatest chance of survivability, within all of the restricted reserves of the development only. Should the planting of trees not fully fulfill the mitigation requirement, the remainder shall be mitigated by paying a fee into the Tree Fund. Both mitigations shall be in accordance with League City's Tree Preservation Ordinance (Chapter 102 of the League City Code of Ordinances). The mitigation will occur during the development phase of the project. The City Arborist shall have the discretion to approved or deny a location for a tree based on professional standards of arbor care. The City Arborist must approve a Tree Planting Plan prior to the installation of any trees to be calculated towards mitigation. Any mitigated trees that die and/or are removed from the development must be replaced with a similar tree of the same caliper size at the time of removal.

#### C. Existing Physical Constraints

A summary of the existing physical constraints that affect the property are depicted in Attachment C and listed below:

- A 10-foot-wide waterline easement located along the southern property line of the large rectangular tract and between an easement along the eastern side of Enterprise Drive to the west and the southern right-of-way of West Drive.
- A 10-foot-wide utility easement that lies along the eastern property lines of Lots 1 thru 15, Block 9 of the Lakeside Subdivision and directly adjacent to and along the western right-of-way line of Lakeside Drive.

#### III. Project Description

#### A. Pre-Development Approval(s)

The Town Harbour Estates PUD proposes to construct a central canal (via dredging) while utilizing the dredged soil to raise the development above the proposed based flood elevation, both of which requires approval from the United States Army Corps of Engineers (USACE), Texas General Land Office (GLO) and the Federal Emergency Management Agency (FEMA). Prior to any approvals by the City of League City for construction on the site, the applicant must provide the City written approval from the USACE and FEMA.

#### B. Compliance with Comprehensive Plan

League City's Future Land Use Plan, classifies the area in which Town Harbour Estates is proposed as "Enhanced Auto Dominant Residential." The intent of the Enhanced Auto Dominant Residential character district is to fully accommodate automobiles around which all other traits revolve. Driveways take up a larger percentage of the roadway frontage, front setbacks are deep enough to allow for parking and garages are a more prominent portion of the front façade of the residences. Landscaping remains as important as in more suburban character area, yet lot coverage and distance between properties is smaller than those of a suburban character.

#### C. Description

The 37.40-acre Town Harbour Estates project is a gated, water-front/water-accessible residential master planned community comprised of 73 single-family residential lots as depicted in Attachment D. Town Harbour Estates' most recognizable feature will be the Grand Canal, a 140-foot wide private, navigable man-made canal which will extend over 2,000 feet from Clear Lake, southwards along the center of the property terminating in the Harbour House Community Center, the gathering place for the development. The residential properties will consist of:

- 6 Residential Lake Lots along the shore of Clear Lake with a minimum lot size ranging in size from 70'-72'wide and 191' 288' in length;
- 54 Residential Canal Lots set along both sides of the Grand Canal with a minimum lot size being approximately 70' in width and 172.5' in length;
- \*13 Residential Lots located along Lakeside Drive and West Drive with a minimum lot size being approximately 65' in width by 127' in length.

\*The residential lots along Lakeside Drive and West Drive will not be located within the 33.4-acre privately gated portion of the development.

#### a. Justification for PUD Overlay District

The intent of this PUD document is to encourage high quality development in the City by providing additional flexibility to take advantage of special site characteristics and its location in accordance with the PUD regulations of the Zoning Ordinance.

A Planned Unit Development (PUD) Overlay district is being sought for the Town Harbour Estates for greater flexibility in developing the master plan over the course of the project to adjust and adapt to various design issues. In return for allowing such flexibility, this PUD document will meet or exceed the minimum requirements of League City's development ordinances through specific architectural, design and engineering standards such as:

• Potentially partnering with League City to expand (dedicating 10 feet or right-of-way) and reconstruct approximately 1,700 feet of Lakeside Drive between Marina Bay Drive (FM 2094) and West Drive. This will be subject to a proposed developer's agreement to be considered separately by City Council at a later date.

- Reconstructing approximately 250 feet of West Drive to incorporate the gated entry.
- Reconstructing the western portion of the intersection of Lakeside Drive at Marina Bay Drive (FM 2094) to incorporate dedicated turn lanes.
- Installing hardscaping and landscaping along the entry roads (Lakeside Drive and West Drive) leading into the center of the development.
- Installing hardscaping and heavily landscaping the interior of the development with view sheds towards Clear Lake inclusive of passive and active parks including docks, seating areas, raised gardening and bird watching.
- Installing a separate 6-foot wide fitness trail with exercise stations designed for the development.
- The large central tract along with the houses to be constructed will be raised to the base flood elevation of the proposed FEMA floodplain maps.

Items specified in this document are enforceable since the PUD document is attached to the ordinance approving the overlay. Any necessary interpretations shall be made by the City Planner or designee. All items that are not specifically discussed within this PUD document shall be addressed through the League City Zoning Ordinance.

#### b. <u>Development Schedule / Proposed Population</u>

The applicant estimates that it would take approximately 3 years once the plat is recorded for the Town Harbour Estates PUD to be completed with 25 residences being completed per year with a proposed overall population of approximately 205 residents.

#### c. Proposed Land Uses / Zoning

The Land Use Table below provides a detailed tabulation of each land use and their respective acreages and percentage of the gross land area.

Land Use Category	Acreage (In Acres)	% of Gross Acreage	
Constraints		6.54	17.49
Streets	6.22		
Dedication of Right-of-way (Lakeside Drive)	0.32		
<b>Community Elements</b>		11.14	29.79
Community Center Harbour House	0.15		
Pocket Parks (Bird/Butterfly/Urban Gardens)		1.95	
Waterside Park		0.47	
The Commons (Multi-Use Open Space)		1.08	
Green Spaces		0.14	
Water Amenity (Canal)		7.35	
Single-Family Residential	# of Lots	19.72	52.72
Lake Lots	6	2.26	
Canal Lots	54	14.97	
Land Lots (Off Water Ungated Lots)	13	2.49	
Total	73	37.40	100.00

The base zoning district for the PUD will be changed to "RSF-7" (Single-Family Residential with a minimum lot size of 7,000 square feet) for the 33.34 acres currently zoned "CM" (Commercial Mixed Use). The remaining 4.06 acres will remain "RSF-5" (Single-Family Residential with a minimum lot size of 5,000 square feet) as shown in Attachment E. The lots shall develop with the development standards from the base zoning district except as noted in Section III.D., discussing PUD variances.

Zoning Designation	Acreage	% of Gross Acreage
Residential Single Family 5 (RSF-5)	4.06	10.86%
Residential Single Family 7 (RSF-7)	33.34	89.14%
Total	37.40	100.00%

#### d. Access & Mobility

The project will have primary access from Marina Bay Drive (FM 2094), via Lakeside Drive, West Drive and private local streets. Secondary access will be provided via two emergency only gated accesses; one from Enterprise Avenue to the west and one from Bluebonnet Street to the east.

#### e. Park Dedication and Open Space

The development is required to dedicate approximately 0.811 acres of HOA parkland and parks fees based on the 60 new residences being created. The remaining 13 lots are not required to pay parks fees since they already exist. The Town Harbour Estates PUD proposes to dedicate approximately 3.75 acres of parkland and dedicate the required parks fees during the platting phase of the project. All residences, including residences outside of the gated area, will have access to all parks, facilities and amenities across the entire Town Harbour Estates development.

#### 1. Additional Amenities

In addition to the minimum parks and fees required by the League City Parks Ordinance, the project proposes landscaping and hardscaping throughout the community. The landscaping and hardscaping is in addition to any mitigated trees on the property and will be reviewed at the same time as the public infrastructure plans. All parks and associated amenities shall be completed upon acceptance of public infrastructure. Several of the proposed enhancements are listed below.

- An aesthetically pleasing view down the Grand Canal shall be created with a community
  gathering area, Harbour House Park, an open-air gazebo and community docks looking
  north along the canal and further to Clear Lake. The canal shall be lined with a limestone
  bulkhead and a shelf adjacent to the limestone walls where lush wetland plants will be
  located.
- Many of the additional green spaces and parks within the community shall have passive and active areas constructed, such as:
  - Decks for fishing,
  - Areas for outdoor grilling,
  - Seating areas around the interior of the development,
  - Raised herb and vegetable garden boxes, and;
  - The installation of at least 30 birdhouses for the local bird population.
  - Commons Park, adjacent to the landscaped main entrance from Marina Bay Drive, will be a community-wide gathering space in which to hold picnics, private/public events such as National Night Out or peewee soccer/football games.
  - A 6-foot-wide fitness trail shall be constructed adjacent on the west side of the private street on the west side of the gated area to connect parks and provide at least 12

locations for outdoor exercise stations exclusively designed for the development. All other required sidewalks will be 6 feet wide and designed to meet the City's requirements and connect to the fitness trail and parks and continue along the front of the lots on West and Lakeside drives providing a connected walking/running trail then connecting to the future trail on Hwy 2094.

#### f. Subdivision Signage

All signs within the PUD shall be installed in accordance with the League City Sign Ordinance with the exceptions listed below:

#### 1. Primary Entry Sign

Town Harbour Estates PUD will have its primary monument sign facing both directions along Marina Bay Drive (FM 2094). The entrance from Marina Bay Drive into Town Harbour Estates will be identified by a lighthouse style monument being approximately 8-feet wide at its base and 20-feet tall. This entry shall be landscaped with a row of trees at the rate of 1 tree for each 20 linear feet along Lakeside Drive (or clustered for a natural look) of tropical native plants designed to be an aesthetically pleasing entrance into the community.

#### 2. Secondary Entry Sign

A secondary entry sign will be affixed to one of two walls located at the gated entry into the community along West Drive. The maximum allowable signage will be 12 square feet in size with a maximum height of 8-feet. Any exterior lighting shall be downlit only and of a sufficient level so as not to have any direct lighting spill onto adjacent nearby properties, cause glare to the neighborhood or traveling public.

#### 3. Amenity Signs

The Town Harbour Estates PUD proposes small amenity signs throughout the development to identify parks, marina, directions, usage rules, emergency contacts, plant species, etc. The amenities signs will be less than  $4\frac{1}{2}$  square feet in area and located outside the rights-of-way in accordance with the Sign Ordinance. No sign permits will be required for the amenity signs.

#### g. Utilities

The Town Harbour Estates PUD will be designed and constructed in conformance with criteria by the City of League City General Design & Construction Standards, Harris County Flood Control, Galveston County Engineering Department, and the Texas Commission on Environmental Quality (TCEQ).

#### 1. Water Distribution System

The overall water system within the development will be a looped system to ensure that all service connections are provided with an ample supply of water at adequate pressure. One (1) Equivalent Dwelling Unit (EDU) is equivalent to 308 gallons of water per day. The Town Harbour Estates PUD shall have a maximum of 115 EDUs (35,420 gallons) of water for the development.

#### 2. Wastewater Collection System

The proposed wastewater collection system will connect with the City of League City's nearby sanitary sewer lines. One (1) EDU is equivalent to 250 gallons of sewage per day in which the development shall have a maximum of 115 EDUs (28,750 gallons) of sanitary sewer for the development.

3. Storm Drainage System

The storm drainage system will be a combination of private and public and designed in accordance with state and municipal standards.


4. Flood Levels and Potential Flooding

The preliminary FEMA floodplain maps for Galveston County show that the entire project will be in the 100-year floodplain (AE Zone). The developer will raise the building pads of Town Harbour Estates to the new base flood elevation of the preliminary flood maps currently published by FEMA. Soil excavated during the creation of the canal will be used to raise the property. The final LOMR letter from FEMA shall be provided to the Director of Engineering prior to the acceptance of any public infrastructure or recordation of any plats.


#### D. Exceptions (Variances)


The Town Harbour Estates PUD shall meet all the City's Code of Ordinances with the following exceptions:


- 1. Concept Plan: The Town Harbour Estates Master Plan shall be substituted for the Conceptual Plan since it is an exclusively residential PUD.
- 2. Block Length: the private street on the eastern side of the Grand Canal will have a block length greater than 1,200 feet to accommodate the design for the Grand Canal and emergency access so long as the distance is no greater than what is proposed on the master plan.
- 3. Cul-de-Sac Length: The private street extending on the western side of the Grand Canal shall have a cul-de-sac length greater than 880 feet so long as the distance is no greater than what is proposed on the master plan.
- 4. Primary Entry Sign: The primary entrance sign shall have a lighthouse themed monument which will be approximately 8 feet wide at its base and 20 feet in height. Any exterior lighting shall be downlit only and of a sufficient level so as not to have any direct lighting spill onto adjacent nearby properties, cause glare to the neighborhood or traveling public.
- 5. Secondary Entry Sign: A secondary entry sign will be permitted on one of two walls located at the gated entry into the community along West Drive. The maximum allowable signage will be 12 square feet in size with a maximum height of 8-feet. Any exterior lighting shall be downlit only and of a sufficient level so as not to have any direct lighting spill onto adjacent nearby properties, cause glare to the neighborhood or traveling public.
- 6. Sidewalks will be required on the west side of Lakeside, the south side of Road Street Lane, and the west side and east side of the internal streets adjacent to the canal.

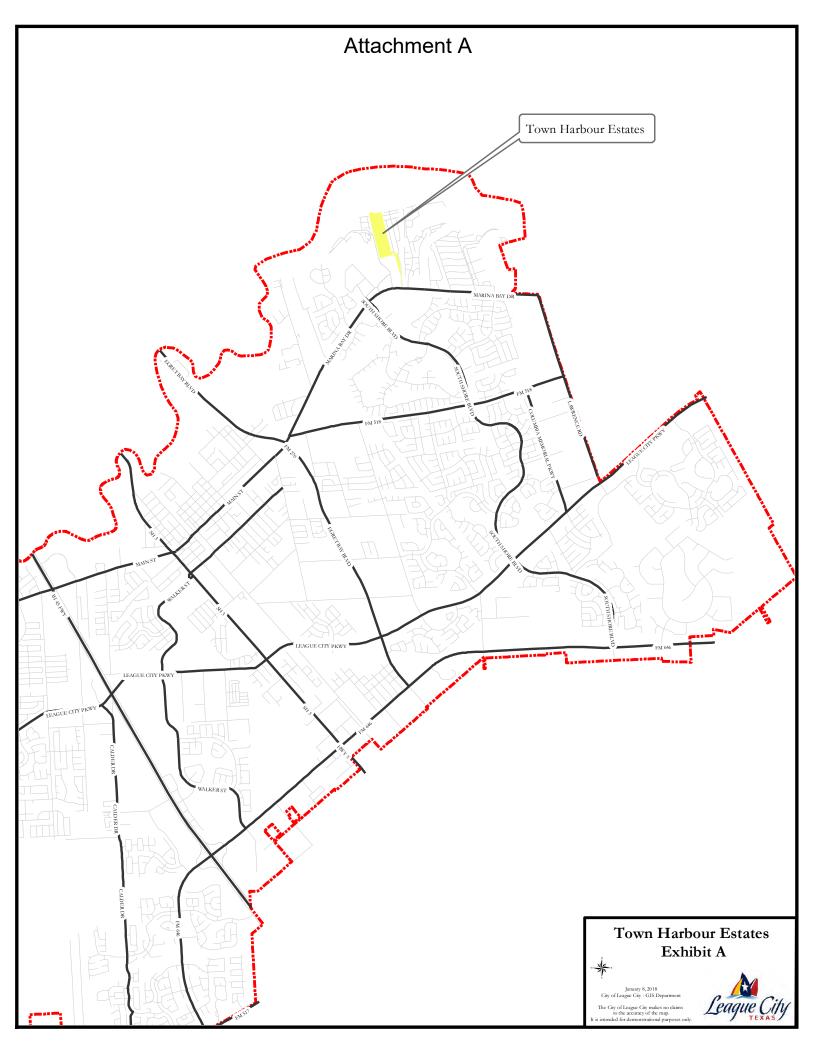



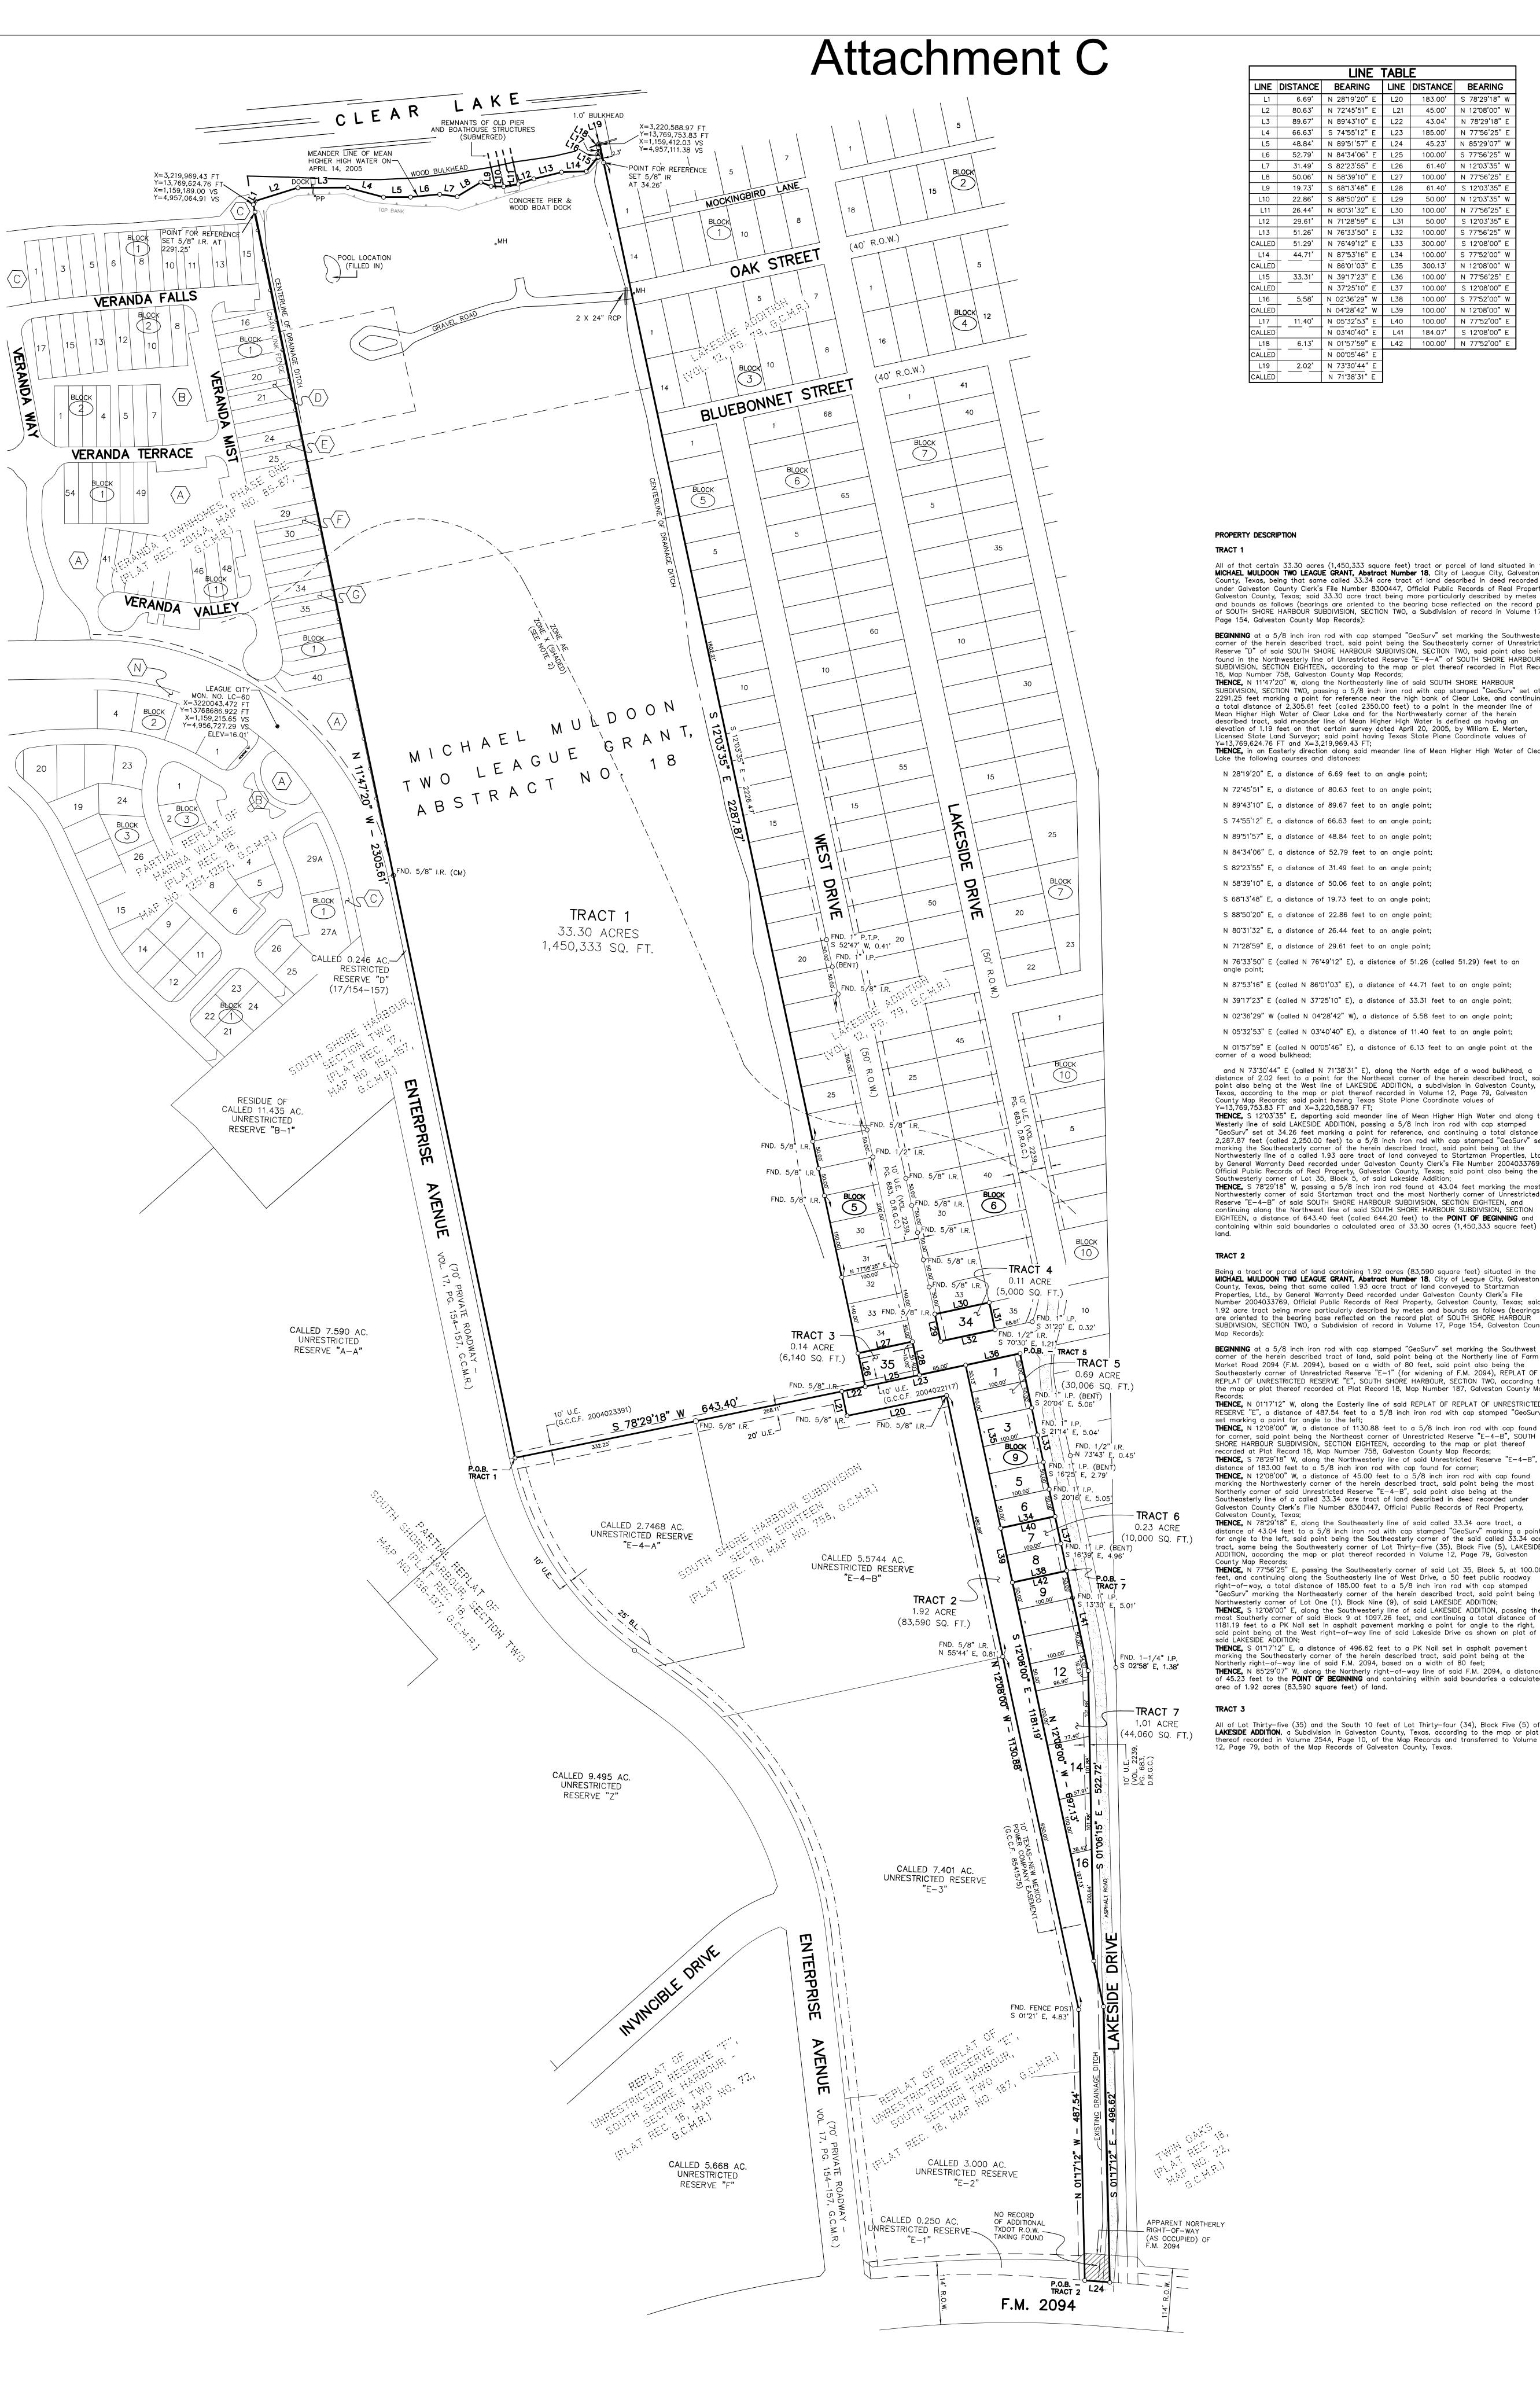

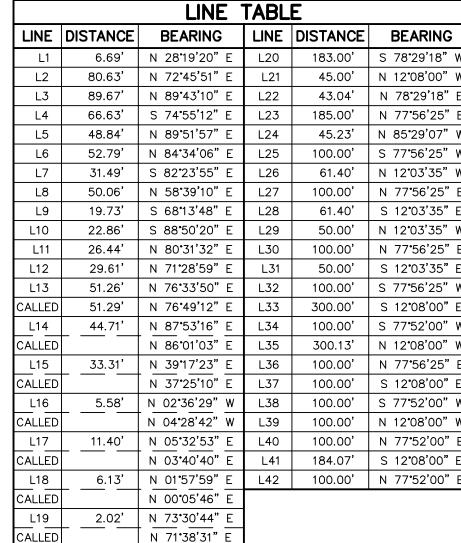

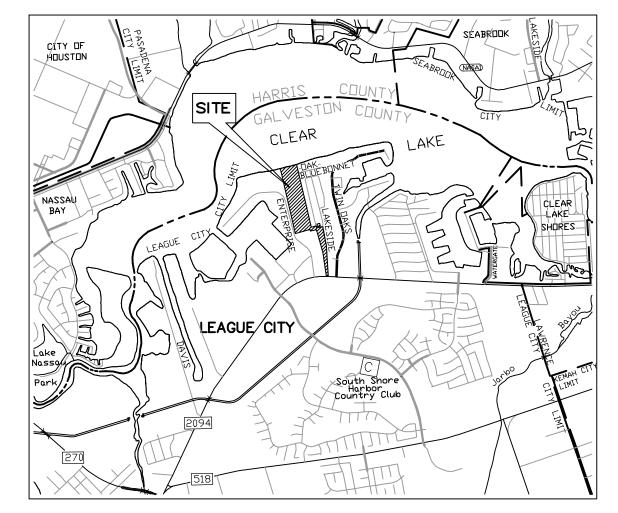

VICINITY MAP

NOT TO SCALE

## PROPERTY DESCRIPTION

All of that certain 33.30 acres (1,450,333 square feet) tract or parcel of land situated in the MICHAEL MULDOON TWO LEAGUE GRANT, Abstract Number 18, City of League City, Galveston County, Texas, being that same called 33.34 acre tract of land described in deed recorded under Galveston County Clerk's File Number 8300447, Official Public Records of Real Property, Galveston County, Texas; said 33.30 acre tract being more particularly described by metes and bounds as follows (bearings are oriented to the bearing base reflected on the record plat of SOUTH SHORE HARBOUR SUBDIVISION, SECTION TWO, a Subdivision of record in Volume 17,

BEGINNING at a 5/8 inch iron rod with cap stamped "GeoSurv" set marking the Southwesterly corner of the herein described tract, said point being the Southeasterly corner of Unrestricted Reserve "D" of said SOUTH SHORE HARBOUR SUBDIVISION, SECTION TWO, said point also being found in the Northwesterly line of Unrestricted Reserve "E-4-A" of SOUTH SHORE HARBOUR 18, Map Number 758, Galveston County Map Records; THENCE, N 11'47'20" W, along the Northeasterly line of said SOUTH SHORE HARBOUR SUBDIVISION, SECTION TWO, passing a 5/8 inch iron rod with cap stamped "GeoSurv" set at 2291.25 feet marking a point for reference near the high bank of Clear Lake, and continuing a total distance of 2,305.61 feet (called 2350.00 feet) to a point in the meander line of Mean Higher High Water of Clear Lake and for the Northwesterly corner of the herein described tract, said meander line of Mean Higher High Water is defined as having an elevation of 1.19 feet on that certain survey dated April 20, 2005, by William E. Merten, Licensed State Land Surveyor; said point having Texas State Plane Coordinate values of Y=13,769,624.76 FT and X=3,219,969.43 FT; THENCE, in an Easterly direction along said meander line of Mean Higher High Water of Clear

Lake the following courses and distances: N 2819'20" E, a distance of 6.69 feet to an angle point; N 72°45'51" E, a distance of 80.63 feet to an angle point; N 89°43'10" E, a distance of 89.67 feet to an angle point; S 74°55'12" E, a distance of 66.63 feet to an angle point; N 89°51'57" E, a distance of 48.84 feet to an angle point; N 84°34'06" E, a distance of 52.79 feet to an angle point; S 82°23'55" E, a distance of 31.49 feet to an angle point; N 58°39'10" E, a distance of 50.06 feet to an angle point; S 68°13'48" E, a distance of 19.73 feet to an angle point;

S 88°50'20" E, a distance of 22.86 feet to an angle point; N 80°31'32" E, a distance of 26.44 feet to an angle point; N 71°28'59" E, a distance of 29.61 feet to an angle point; N 76°33'50" E (called N 76°49'12" E), a distance of 51.26 (called 51.29) feet to an

N 87°53'16" E (called N 86°01'03" E), a distance of 44.71 feet to an angle point; N 39°17'23" E (called N 37°25'10" E), a distance of 33.31 feet to an angle point; N 02°36'29" W (called N 04°28'42" W), a distance of 5.58 feet to an angle point; N 05°32′53" E (called N 03°40'40" E), a distance of 11.40 feet to an angle point; N 01°57'59" E (called N 00°05'46" E), a distance of 6.13 feet to an angle point at the corner of a wood bulkhead;

distance of 2.02 feet to a point for the Northeast corner of the herein described tract, said point also being at the West line of LAKESIDE ADDITION, a subdivision in Galveston County, Texas, according to the map or plat thereof recorded in Volume 12, Page 79, Galveston County Map Records; said point having Texas State Plane Coordinate values of Y=13,769,753.83 FT and X=3,220,588.97 FT; **THENCE,** S 12°03'35" E, departing said meander line of Mean Higher High Water and along the

Westerly line of said LAKESIDE ADDITION, passing a 5/8 inch iron rod with cap stamped "GeoSurv" set at 34.26 feet marking a point for reference, and continuing a total distance of 2,287.87 feet (called 2,250.00 feet) to a 5/8 inch iron rod with cap stamped "GeoSurv" set marking the Southeasterly corner of the herein described tract, said point being at the Northwesterly line of a called 1.93 acre tract of land conveyed to Startzman Properties, Ltd., by General Warranty Deed recorded under Galveston County Clerk's File Number 2004033769, Official Public Records of Real Property, Galveston County, Texas; said point also being the Southwesterly corner of Lot 35, Block 5, of said Lakeside Addition; THENCE, S 78°29'18" W, passing a 5/8 inch iron rod found at 43.04 feet marking the most Northwesterly corner of said Startzman tract and the most Northerly corner of Unrestricted Reserve "E-4-B" of said SOUTH SHORE HARBOUR SUBDIVISION, SECTION EIGHTEEN, and continuing along the Northwest line of said SOUTH SHORE HARBOUR SUBDIVISION, SECTION EIGHTEEN, a distance of 643.40 feet (called 644.20 feet) to the **POINT OF BEGINNING** and containing within said boundaries a calculated area of 33.30 acres (1,450,333 square feet) of

Being a tract or parcel of land containing 1.92 acres (83,590 square feet) situated in the MICHAEL MULDOON TWO LEAGUE GRANT, Abstract Number 18, City of League City, Galveston County, Texas, being that same called 1.93 acre tract of land conveyed to Startzman Properties, Ltd., by General Warranty Deed recorded under Galveston County Clerk's File Number 2004033769, Official Public Records of Real Property, Galveston County, Texas; said 1.92 acre tract being more particularly described by metes and bounds as follows (bearings are oriented to the bearing base reflected on the record plat of SOUTH SHORE HARBOUR SUBDIVISION, SECTION TWO, a Subdivision of record in Volume 17, Page 154, Galveston County

corner of the herein described tract of land, said point being at the Northerly line of Farm to Market Road 2094 (F.M. 2094), based on a width of 80 feet, said point also being the Southeasterly corner of Unrestricted Reserve "E-1" (for widening of F.M. 2094), REPLAT OF REPLAT OF UNRESTRICTED RESERVE "E", SOUTH SHORE HARBOUR, SECTION TWO, according to the map or plat thereof recorded at Plat Record 18, Map Number 187, Galveston County Map THENCE, N 01°17'12" W, along the Easterly line of said REPLAT OF REPLAT OF UNRESTRICTED RESERVE "E". a distance of 487.54 feet to a 5/8 inch iron rod with cap stamped "GeoSurv" set marking a point for angle to the left; THENCE, N 12°08'00" W, a distance of 1130.88 feet to a 5/8 inch iron rod with cap found for corner, said point being the Northeast corner of Unrestricted Reserve "E-4-B", SOUTH SHORE HARBOUR SUBDIVISION, SECTION EIGHTEEN, according to the map or plat thereof recorded at Plat Record 18, Map Number 758, Galveston County Map Records; **THENCE,** S 78°29'18" W, along the Northwesterly line of said Unrestricted Reserve "E-4-B", a distance of 183.00 feet to a 5/8 inch iron rod with cap found for corner; THENCE, N 12°08'00" W, a distance of 45.00 feet to a 5/8 inch iron rod with cap found marking the Northwesterly corner of the herein described tract, said point being the most Northerly corner of said Unrestricted Reserve "E-4-B", said point also being at the Southeasterly line of a called 33.34 acre tract of land described in deed recorded under Galveston County Clerk's File Number 8300447, Official Public Records of Real Property, Galveston County, Texas; THENCE, N 78°29'18" E, along the Southeasterly line of said called 33.34 acre tract, a distance of 43.04 feet to a 5/8 inch iron rod with cap stamped "GeoSurv" marking a point for angle to the left, said point being the Southeasterly corner of the said called 33.34 acre tract, same being the Southwesterly corner of Lot Thirty-five (35), Block Five (5), LAKESIDE ADDITION, according the map or plat thereof recorded in Volume 12, Page 79, Galveston **THENCE,** N 77°56'25" E, passing the Southeasterly corner of said Lot 35, Block 5, at 100.00 feet, and continuing along the Southeasterly line of West Drive, a 50 feet public roadway right-of-way, a total distance of 185.00 feet to a 5/8 inch iron rod with cap stamped "GeoSurv" marking the Northeasterly corner of the herein described tract, said point being the Northwesterly corner of Lot One (1), Block Nine (9), of said LAKESIDE ADDITION; THENCE, S 12°08'00" E, along the Southwesterly line of said LAKESIDE ADDITION, passing the most Southerly corner of said Block 9 at 1097.26 feet, and continuing a total distance of 1181.19 feet to a PK Nail set in asphalt pavement marking a point for angle to the right, said point being at the West right—of—way line of said Lakeside Drive as shown on plat of

THENCE, S 01°17'12" E, a distance of 496.62 feet to a PK Nail set in asphalt pavement marking the Southeasterly corner of the herein described tract, said point being at the Northerly right-of-way line of said F.M. 2094, based on a width of 80 feet; THENCE, N 85°29'07" W, along the Northerly right-of-way line of said F.M. 2094, a distance of 45.23 feet to the **POINT OF BEGINNING** and containing within said boundaries a calculated area of 1.92 acres (83,590 square feet) of land.

All of Lot Thirty-five (35) and the South 10 feet of Lot Thirty-four (34), Block Five (5) of LAKESIDE ADDITION, a Subdivision in Galveston County, Texas, according to the map or plat thereof recorded in Volume 254A, Page 10, of the Map Records and transferred to Volume 12, Page 79, both of the Map Records of Galveston County, Texas.

## PROPERTY DESCRIPTION (CONTINUED)

All of Lot Thirty-four (34), Block Six (6) of LAKESIDE ADDITION, a Subdivision in Galveston County, Texas, according to the map or plat thereof recorded in Volume 254A, Page 10, of the Map Records and transferred to Volume 12, Page 79, both of the Map Records of Galveston County, Texas.

# All of that certain 0.69 acre (30,006 square feet) tract or parcel of land, being all of Lots

One (1), Two (2), Three (3), Four (4), Five (5), and Six (6), Block Nine (9) of **LAKESIDE** ADDITION, a Subdivision in Galveston County, Texas, according to the map or plat thereof recorded in Volume 254A, Page 10, of the Map Records and transferred to Volume 12, Page 79, both of the Map Records of Galveston County, Texas, said 0.69 acre tract being more fully described by metes and bounds as follows (bearings are oriented to the bearing base reflected on the record plat of SOUTH SHORE HARBOUR SUBDIVISION, SECTION TWO, a Subdivision of record in Volume 17, Page 154, Galveston County Map Records):

BEGINNING at a 5/8 inch iron rod with cap stamped "GeoSurv" set marking the Northeasterly

corner of said Lot 1, same being the point of intersection for the South line of West Drive, a 50 feet public roadway right-of-way, and the Westerly line of Lakeside Drive, a 50 feet public THENCE, S 12.08'00" E, along the Westerly line of said Lakeside Drive, a distance of 300.00 feet to a 5/8 inch iron rod with cap stamped "GeoSurv" set marking the Southeasterly corner of the herein described tract, same being the Southeasterly corner of said Lot 6 and the Northeasterly corner of Lot Seven (7), Block Nine (9), of said **LAKESIDE ADDITION**; **THENCE,** S 77°52'00" W, along the common line of said Lots 6 and 7, a distance of 100.00 feet to a 5/8 inch iron rod with cap stamped "GeoSurv" set marking the Southwesterly corner of said Lot 6 and the Northwesterly corner of said Lot 7, said point being at the Easterly line of a called 1.93 acre tract of land conveyed to Startzman Properties, Ltd., by General Warranty Deed recorded under Galveston County Clerk's File Number 2004033769, Official Public Records of Real Property, Galveston County, Texas; THENCE, N 12"08"00" W, along the Westerly line of said Block 9 and the Easterly line of the said called 1.93 acre tract, a distance of 300.13 feet to a 5/8 inch iron rod with cap stamped "GeoSurv" marking the Northwest corner of the herein described tract, same being the Northwest corner of said Lot 1, said point also being at the Southerly line of said West **THENCE,** N 77°56'25" E, along the Southerly line of said West Drive, a distance of 100.00 feet to the **POINT OF BEGINNING** and containing within said boundaries a calculated area of 0.69 acre of land (30,006 square feet) of land.

## TRACT 6

All of Lots Seven (7) and Eight (8), Block Nine (9) of **LAKESIDE ADDITION**, a Subdivision in Galveston County, Texas, according to the map or plat thereof recorded in Volume 254A, Page 10, of the Map Records and transferred to Volume 12, Page 79, both of the Map Records of Galveston County, Texas.

All of that certain 1.01 acres (44,060 square feet) tract or parcel of land, being all of Lots Nine (9). Ten (10), Eleven (11), Twelve (12), Thirteen (13), Fourteen (14), Fifteen (15), and Sixteen (16), Block Nine (9) of LAKESIDE ADDITION, a Subdivision in Galveston County, Texas, according to the map or plat thereof recorded in Volume 254A, Page 10, of the Map Records and transferred to Volume 12, Page 79, both of the Map Records of Galveston County, Texas, said 1.01 acres tract being more fully described by metes and bounds as follows (bearings are oriented to the bearing base reflected on the record plat of SOUTH SHORE HARBOUR SUBDIVISION, SECTION TWO, a Subdivision of record in Volume 17, Page 154, Galveston County

**BEGINNING** at a 5/8 inch iron rod with cap stamped "GeoSurv" set marking the Northeasterly

corner of said Lot 9, same being the Southeasterly corner of Lot Eight (8), Block 9 of said LAKESIDE ADDITION, said point being at the Westerly line of Lakeside Drive, a 50 feet public roadwav riaht-of-wav: THENCE, S 12.08.00" E, along the Westerly line of said Lakeside Drive, a distance of 184.07 feet to a 5/8 inch iron rod with cap stamped "GeoSurv" set marking a point for angle to the right at the Easterly line of said Lot 12; THENCE, S 01°06'15" E, a distance of 522.72 feet to a 5/8 inch iron rod with cap stamped "GeoSurv" set marking the most Southerly corner of both said Block 9 and of said Lot 16, said point being at the Easterly line of a called 1.93 acre tract of land conveyed to Startzman Properties, Ltd., by General Warranty Deed recorded under Galveston County Clerk's File Number 2004033769, Official Public Records of Real Property, Galveston County, Texas; THENCE, N 12'08'00" W, along the Easterly line of said called 1.93 acre tract and the Westerly line of said Block 9, a distance of 697.13 feet to a 5/8 inch iron rod with cap stamped "GeoSurv" set marking the Northwesterly corner of both the herein described tract and of said Lot 9, same being the Southwesterly corner of said Lot 8; **THENCE,** N 77.52.00" E, along the common line of said Lots 8 and 9, a distance of 100.00 feet to the POINT OF BEGINNING and containing within said boundaries a calculated area of 1.01 acres of land (44,060 square feet) of land.

#### 1.) This survey is based on a Title Commitment for Title Insurance issued by American Title Company of Houston, Case Number 2005 HC 585446-T (00479), effective date November 30, 2005, and issued December 15, 2005. No additional research regarding the existance of easements or restrictions of record has been performed by GeoSurv, LLC. Adjoiner information was provided by Courthouse Specialists.

2.) These properties lie in Zone "X", shaded, areas of 500-year flood (As to a portion of Tract 1 and all of Tracts 2-6), and in Zone "AE", a special flood hazard area inundated by 100-year flood where base flood elevations have been determined (As to a portion of Tract 1), Base Flood Elevation 11', as per the National Flood Insurance Program FIRM Community Panel Number 485488-0011-D, published revision dated September 22, 1999. Designations shown hereon were scaled from the referenced FIRM panel and the location should be considered approximate.

3.) Bearings are oriented to the bearing base reflected in the record plat of South Shore Harbour Subdivision, Section Two, as recorded in Volume 17, Page 154, Galveston County Map

### 4.) Surface or subsurface faulting, hazardous waste, wetlands designations or other environmental issues have not been addressed within the scope of this survey.

5.) The upland portion of this tract adjoins and shares a common boundary with the tidally influenced submerged lands of the state. This tract may gain or lose portions of the tract because of changes in the boundary (i.e. erosion and/or accretion). State law prohibits the use, encumbrance, construction, or placing of any structure in, on, or over state—owned submerged lands below the applicable tide line, without proper permission. Any man-made alteration to this boundary line, i.e.: pier, bulkhead, dock or building construction or placement of fill material, requires approval and possible permitting from the Texas General Land Office, U. S. Corps of Engineers and any other governmental agency which has jurisdictional control over such matters. 6.) All coordinates shown hereon are GRID values referenced to the Texas Coordinate System of 1983, South Central Zone, and City of League City Monument No. LC-60. All distances shown hereon are surface distances unless noted and may be converted to grid distances by

7.) This property may be subject to reservations and/or restrictions as set forth by instrument recorded in Volume 475, Page 523, Deed Records of Galveston County, Texas. (As

8.) All corners shown are set 5/8" iron rods with cap stamped "GeoSurv" unless otherwise

9.) " I.R." denotes Iron Rod, and "IP" denotes Iron Pipe.

10.) "PP" denotes Power Pole.

multiplying by a scale factor of 0.999869515.

11.) "FND" denotes Found. 12.) "B.L." denotes Building Line.

13.) "U.E." denotes Utility Easement. 14.) "MH" denotes Manhole.

15.) "P.O.B." denotes Point of Beginning.

The survey of the shoreline at Clear Lake as depicted hereon was performed in accordance with Section 33.136, Natural Resources Code, for the purpose of evidencing the location of the shoreline in the area depicted in this survey as that shoreline existed before commencement of erosion response activity, as required by Chapter 33, Natural Resources Code. The meander line depicted on this survey fixes the shoreline for the purpose of locating a shoreline boundary, subject to movement landward as provided by Section 33.136, Natural Resources Code, as depicted on a survey dated April 20, 2005, by William E. Merten, Licensed State Land Surveyor, in and for the State of Texas.

I hereby certify to Mike Lester (Purchaser) and American Title Company of Houston (Title Insurer) that on November 21, 2005, and December 15, 2005, the herein described tracts of land, together with improvements located thereon, were surveyed on the ground and under my direction; that this map, together with dimensions as shown hereon, accurately represents facts as found on the ground these dates, and; this professional service substantially complies with the current Texas Society of Professional Surveyors Standards and Specifications for a Category 1A Condition II Survey.

> Registered Professional Land Surveyor Texas Registration No. 4847

A LAND TITLE SURVEY BEING 37.40 ACRES OUT OF THE MICHAEL MULDOON TWO LEAGUE GRANT ABSTRACT NUMBER 18 CITY OF LEAGUE CITY GALVESTON COUNTY, TEXAS FURTHER BEING CALLED TRACTS 1-7 WITH TRACTS 3-7 BEING OUT OF LAKESIDE ADDITION VOLUME 12, PAGE 79, G.C.M.R. PROJECT NO. 16-0132 SCALE: 1" = 100'

SCALE: 1" = 100





