
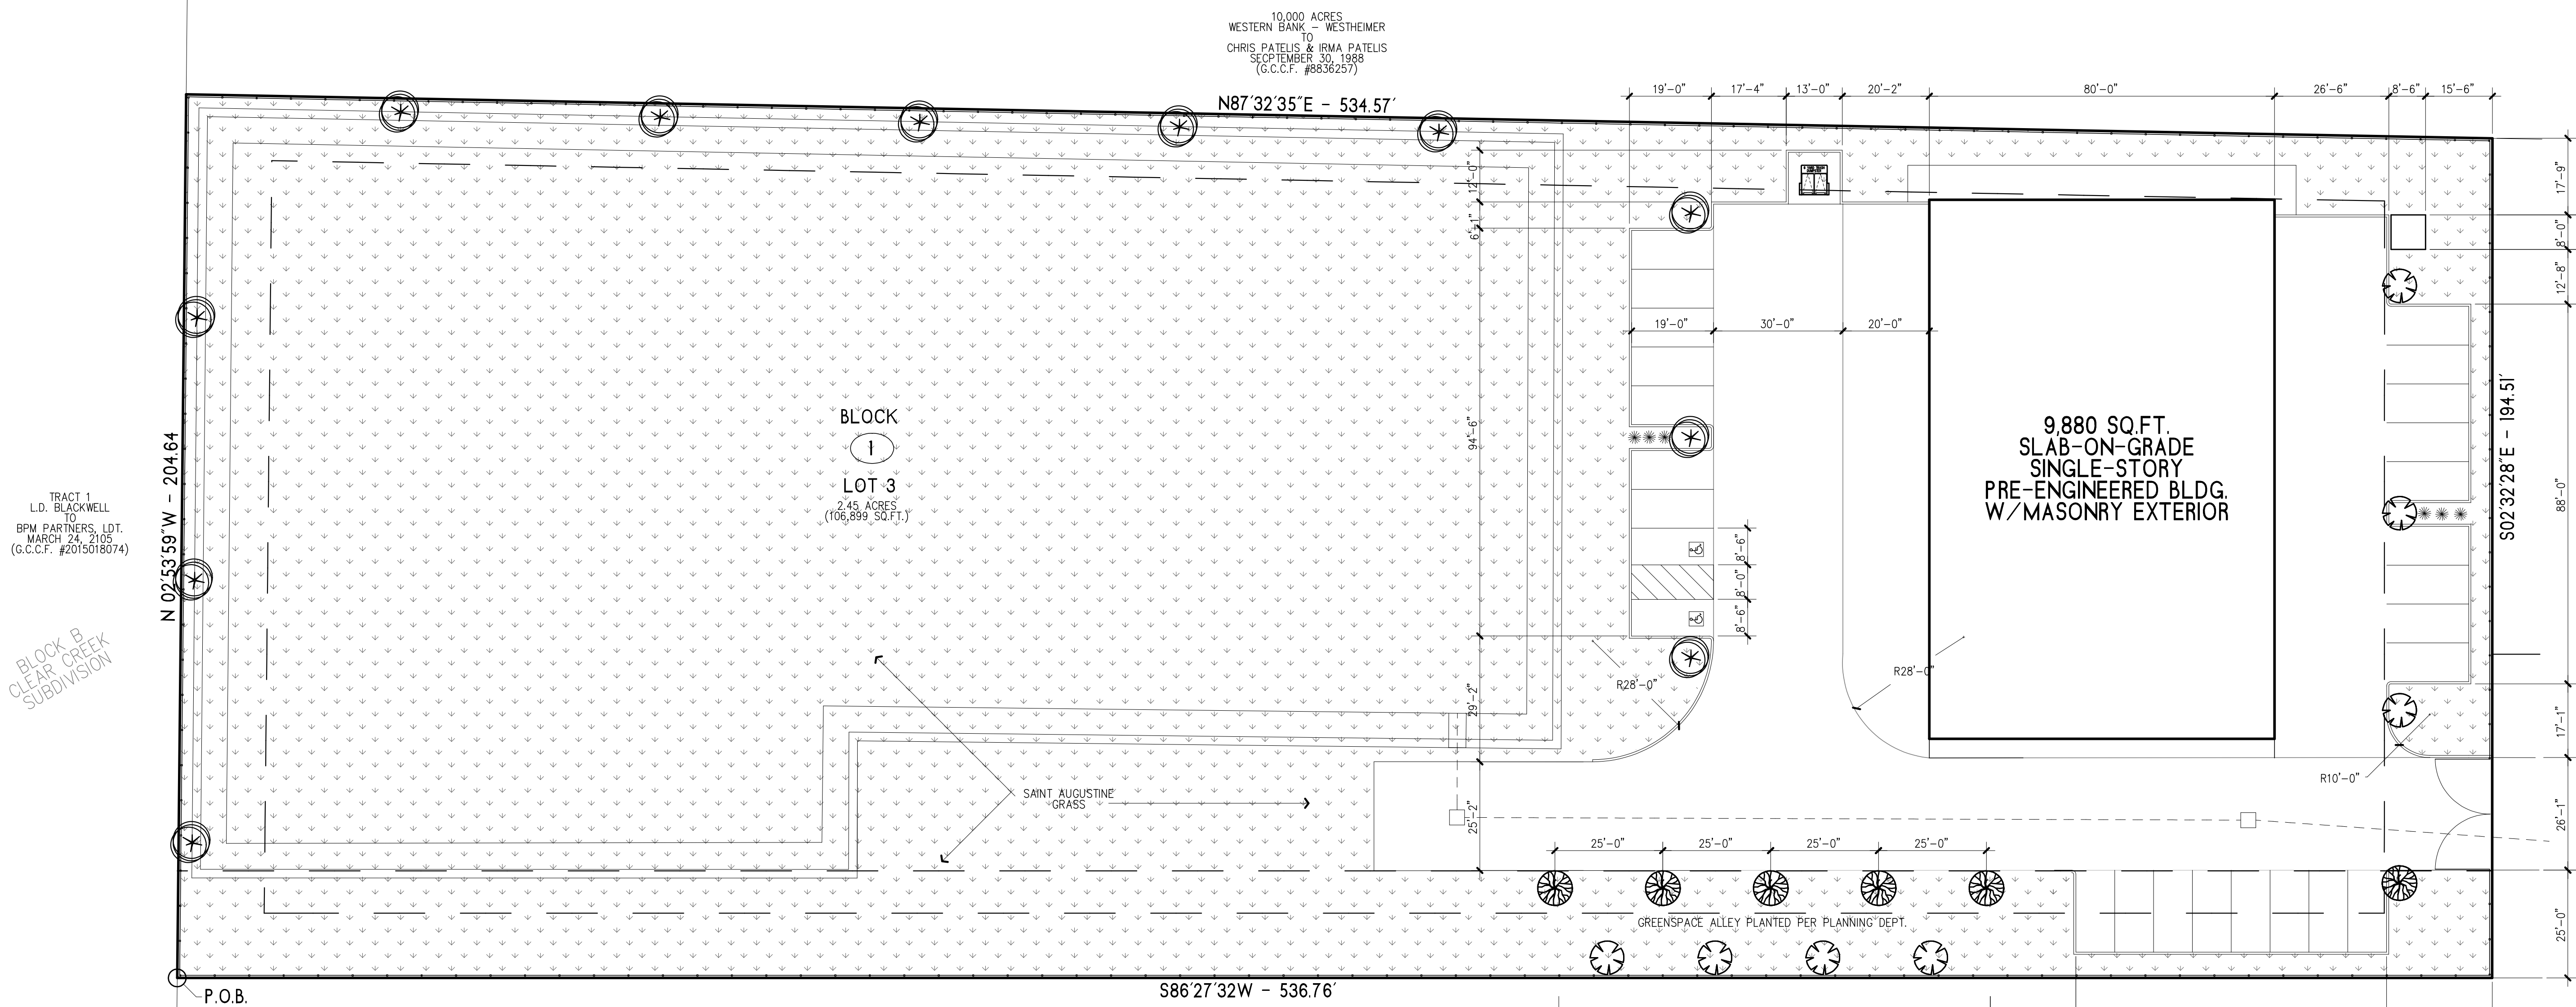
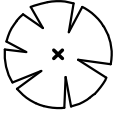


■ SUP	08.02.18
□ DD 65% (DR)	0
□ DD 95%	0
□ PERMIT	0
△ REVISION 1	0
△ REVISION 2	0
△ REVISION 3	0
△ REVISION 4	0

Written dimensions on these drawings shall have precedence over scale dimensions. Sub Contractors shall verify and be responsible for all dimensions and conditions on the job and this office must be notified of any variation from the dimensions and conditions shown on these drawings.

Copyright © 2018 Wycoll Development and Construction, LLC. Drawings & Specifications are instruments of service and shall remain the property of Wycoll Development and Construction, LLC. They are not to be used on other projects or extensions of this project except by agreement in writing and with appropriate compensation.

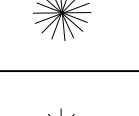

LANDSCAPING LEGEND	
MARK	DESCRIPTION
	(06) - TEXAS OLIVE 2 1/2 CAL 6"+ ISLAND TREE CORIDIA BOISSIERI
	(07) - LIVE OAK 2 1/2 CAL 6"+ HT. ISLAND TREE QUERCUS VIRGINIANA
	(11) - LITTLE GEM MAGNOLIA 6"+ HT. ISLAND TREE 2 1/2 CAL MAGNOLIA GRANDFLORA "LITTLE GEM"
	(26) - BOTTLE BRUSH 36" TALL 5 GALLON @ 30" SPACING "CALLISTEMON SP."
	GRASS/TURF SEDED AND SOODED

RESTRICTED RESERVE "A"
BLOCK 1

LANDSCAPING CALCULATIONS			
OVERALL LOT SIZE IN SQ.FT.	REQ'D LANDSCAPE AREA @ 10%	LANDSCAPE AREA PROVIDED IN SQ.FT.	LANDSCAPE AREA AS PERCENTAGE
106,910	10,691	72,673	67.9%

BIG LEAGUE DREAMS
(PLAT REC. 2005A, M.W. NO. 7
G.C.M.R.)

100'-0" 19'-10" 72'-0" 24'-6"

OPENING BETWEEN ADJ. BACKSTOPS BIG LEAGUE DREAMS

