



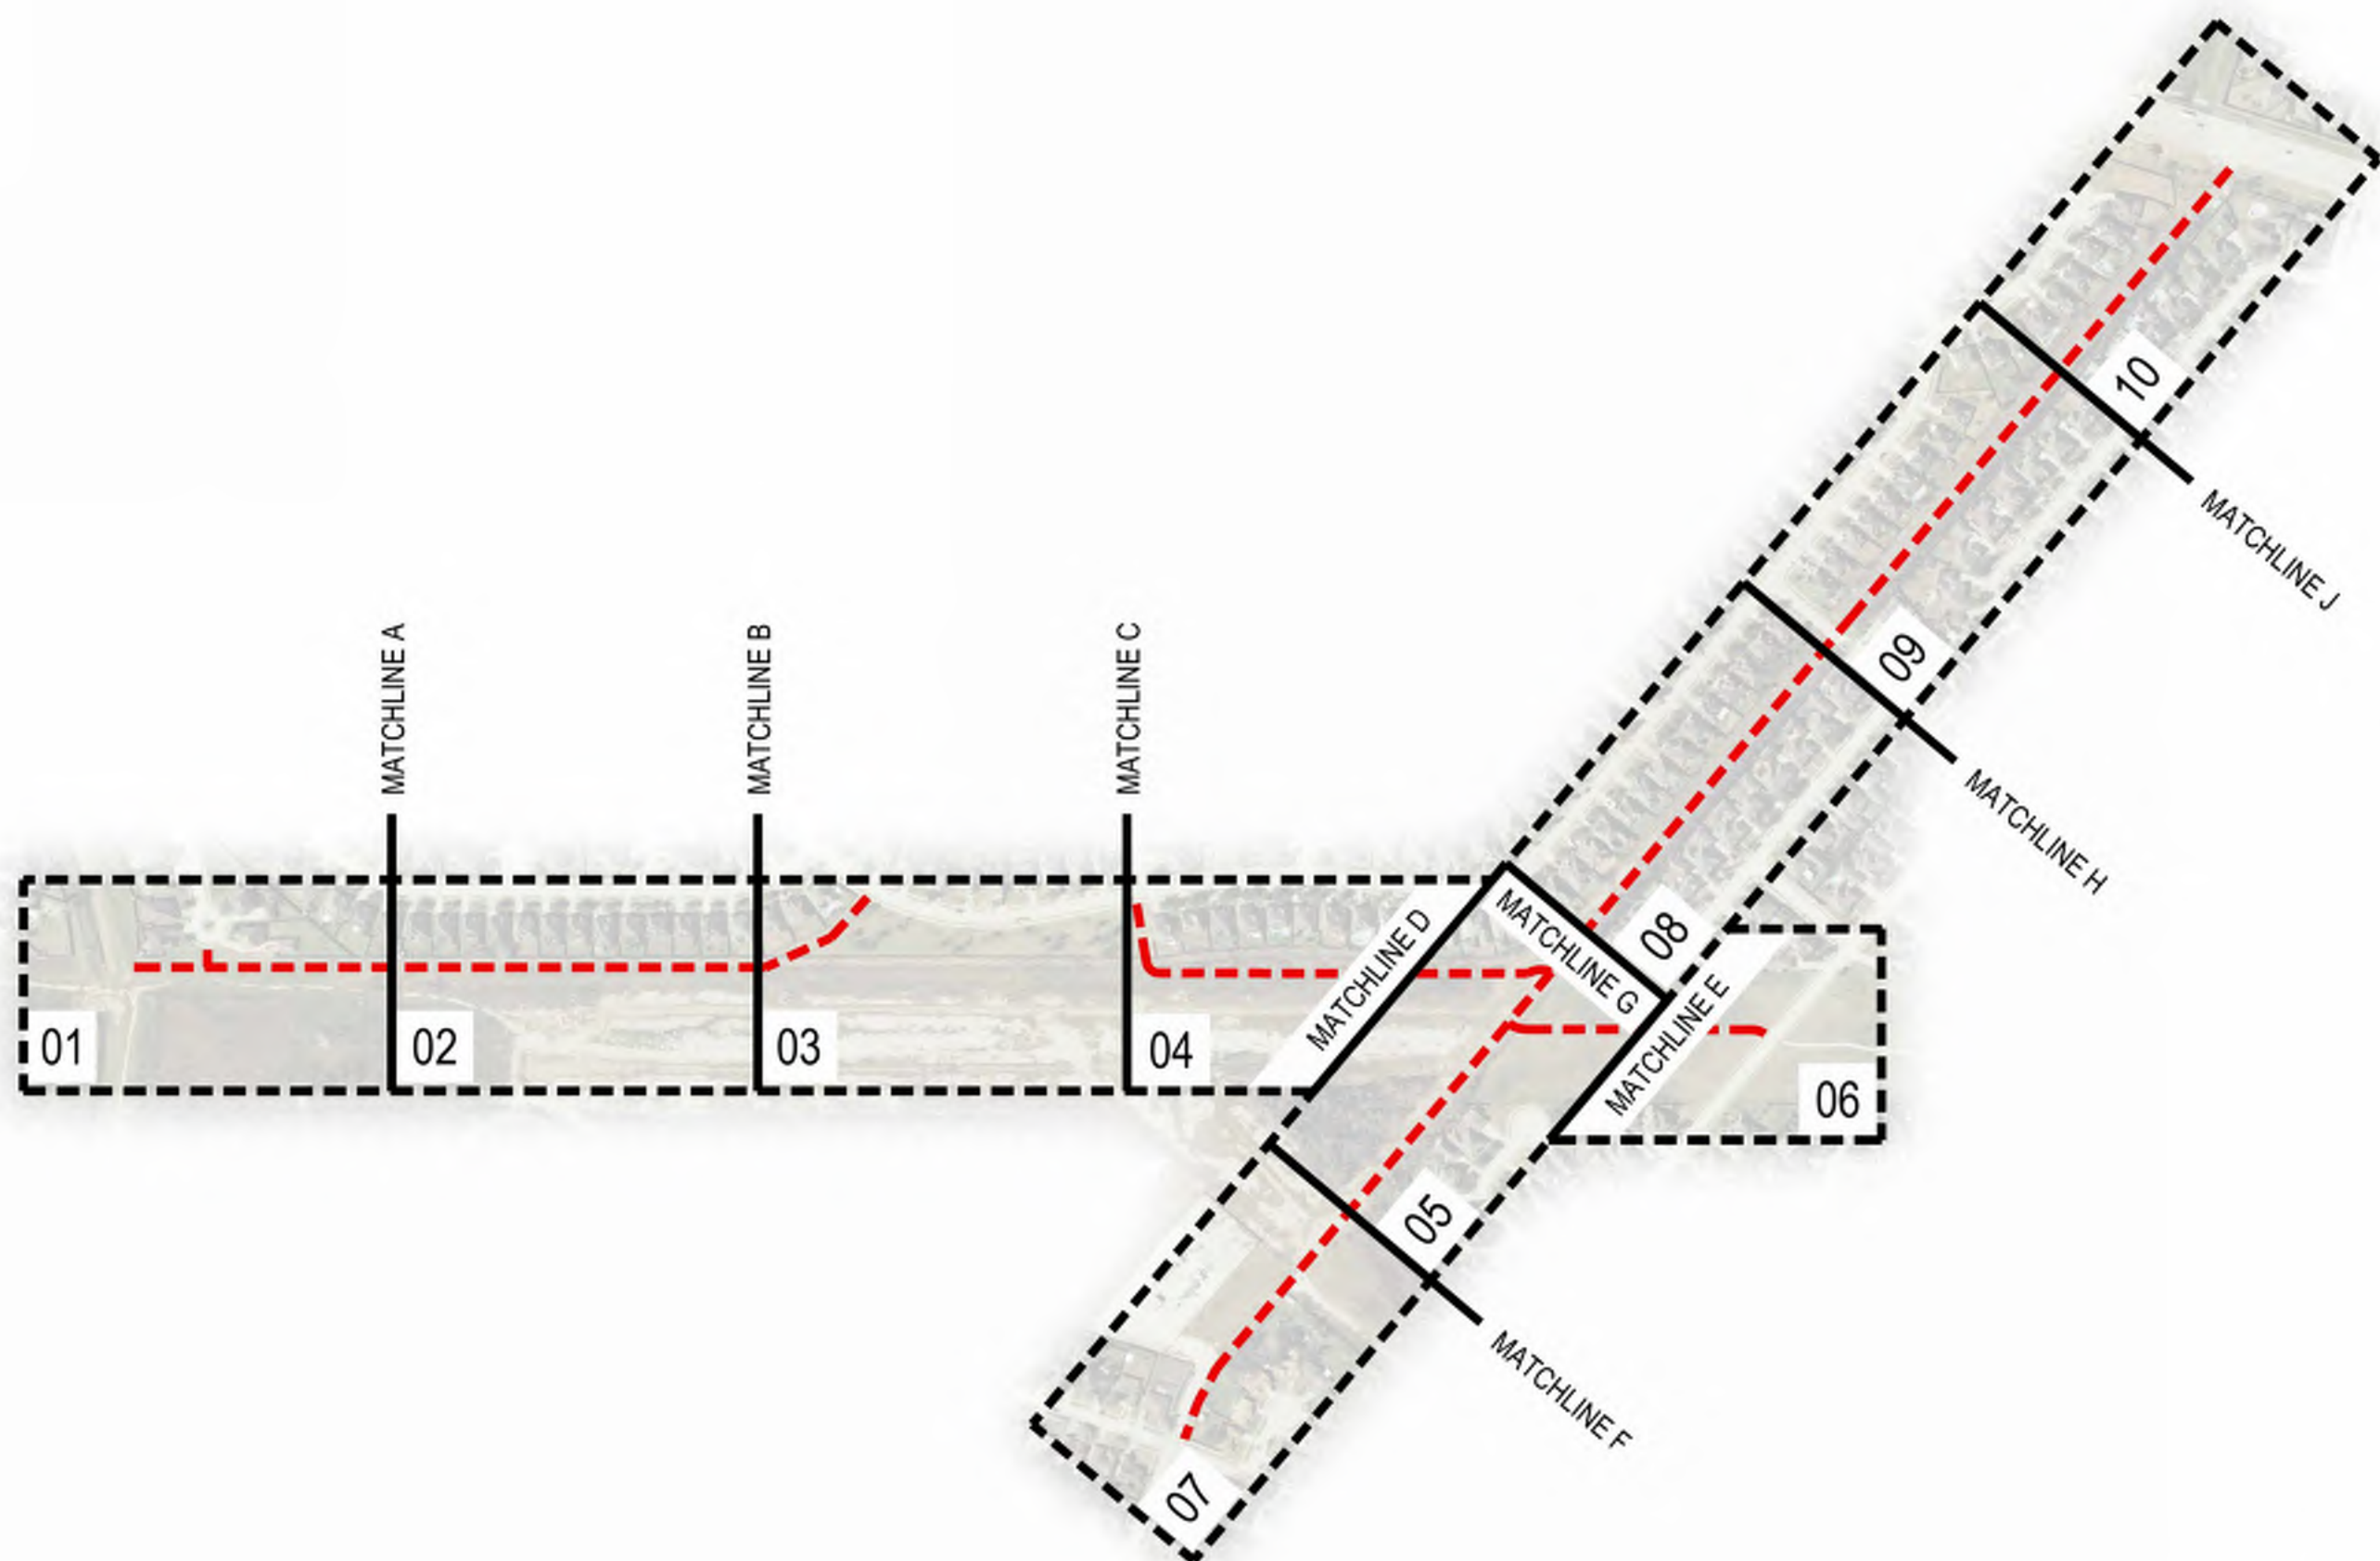


OWNERSHIP

H.O.A.	UTILITY
LEAGUE CITY	PRIVATE


EASEMENT

CENTERPOINT	TNMP
EXXON	UTILITY

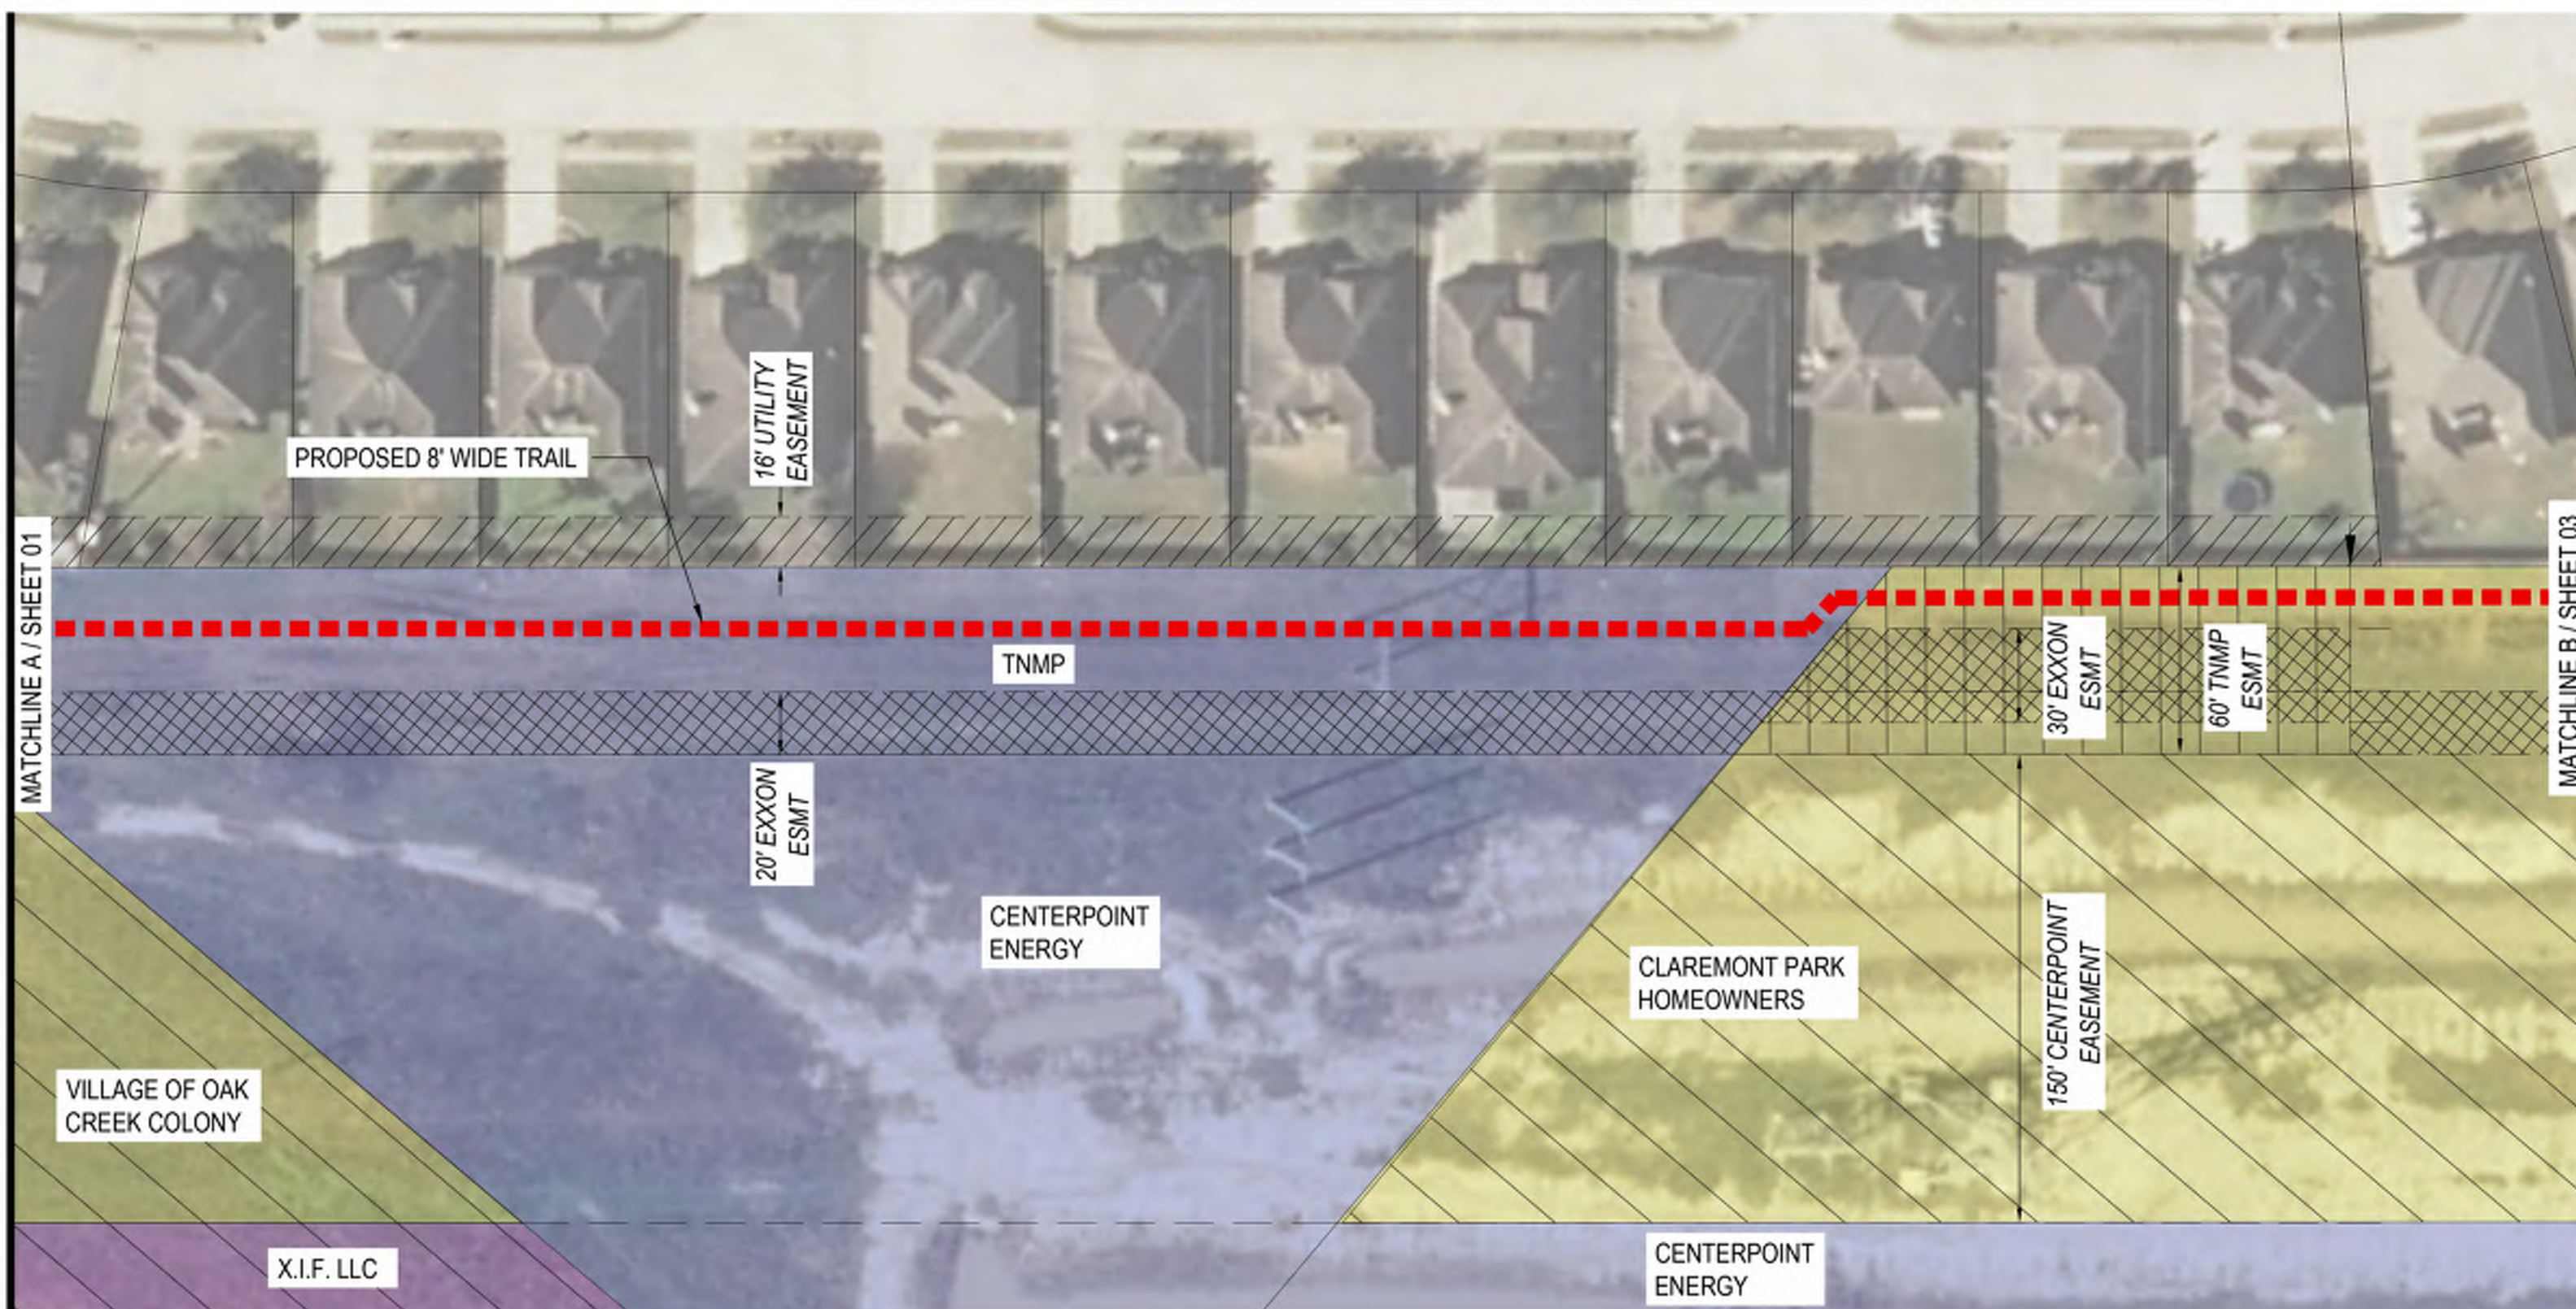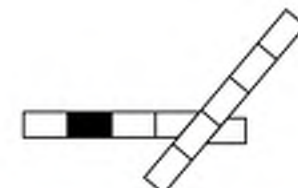

CLARK CONDON

10401 STELLA LINK RD • HOUSTON, TX 77025 • T: 713.871.1414 • CLARKCONDON.COM

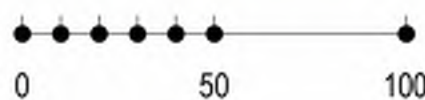

CLAREMONT CONNECTOR
HIKE & BIKE TRAIL
LEAGUE CITY



THIS DRAWING IS CONCEPTUAL IN NATURE AND IS SUBJECT TO CHANGE. NO WARRANTIES OR REPRESENTATIONS, EXPRESSED OR IMPLIED CONCERNING THE ACTUAL DESIGN, LOCATION OR CHARACTER OF THIS PLAN ARE INTENDED. THIS PLAN IS NOT FOR PERMIT OR CONSTRUCTION PURPOSES.

SHEET 02

PRELIMINARY DESIGN
LEAGUE CITY, TX
17.04.28
117-023


OWNERSHIP	
	H.O.A.
	LEAGUE CITY
	UTILITY
	PRIVATE

EASEMENT	
	CENTERPOINT
	EXXON
	TNMP
	UTILITY

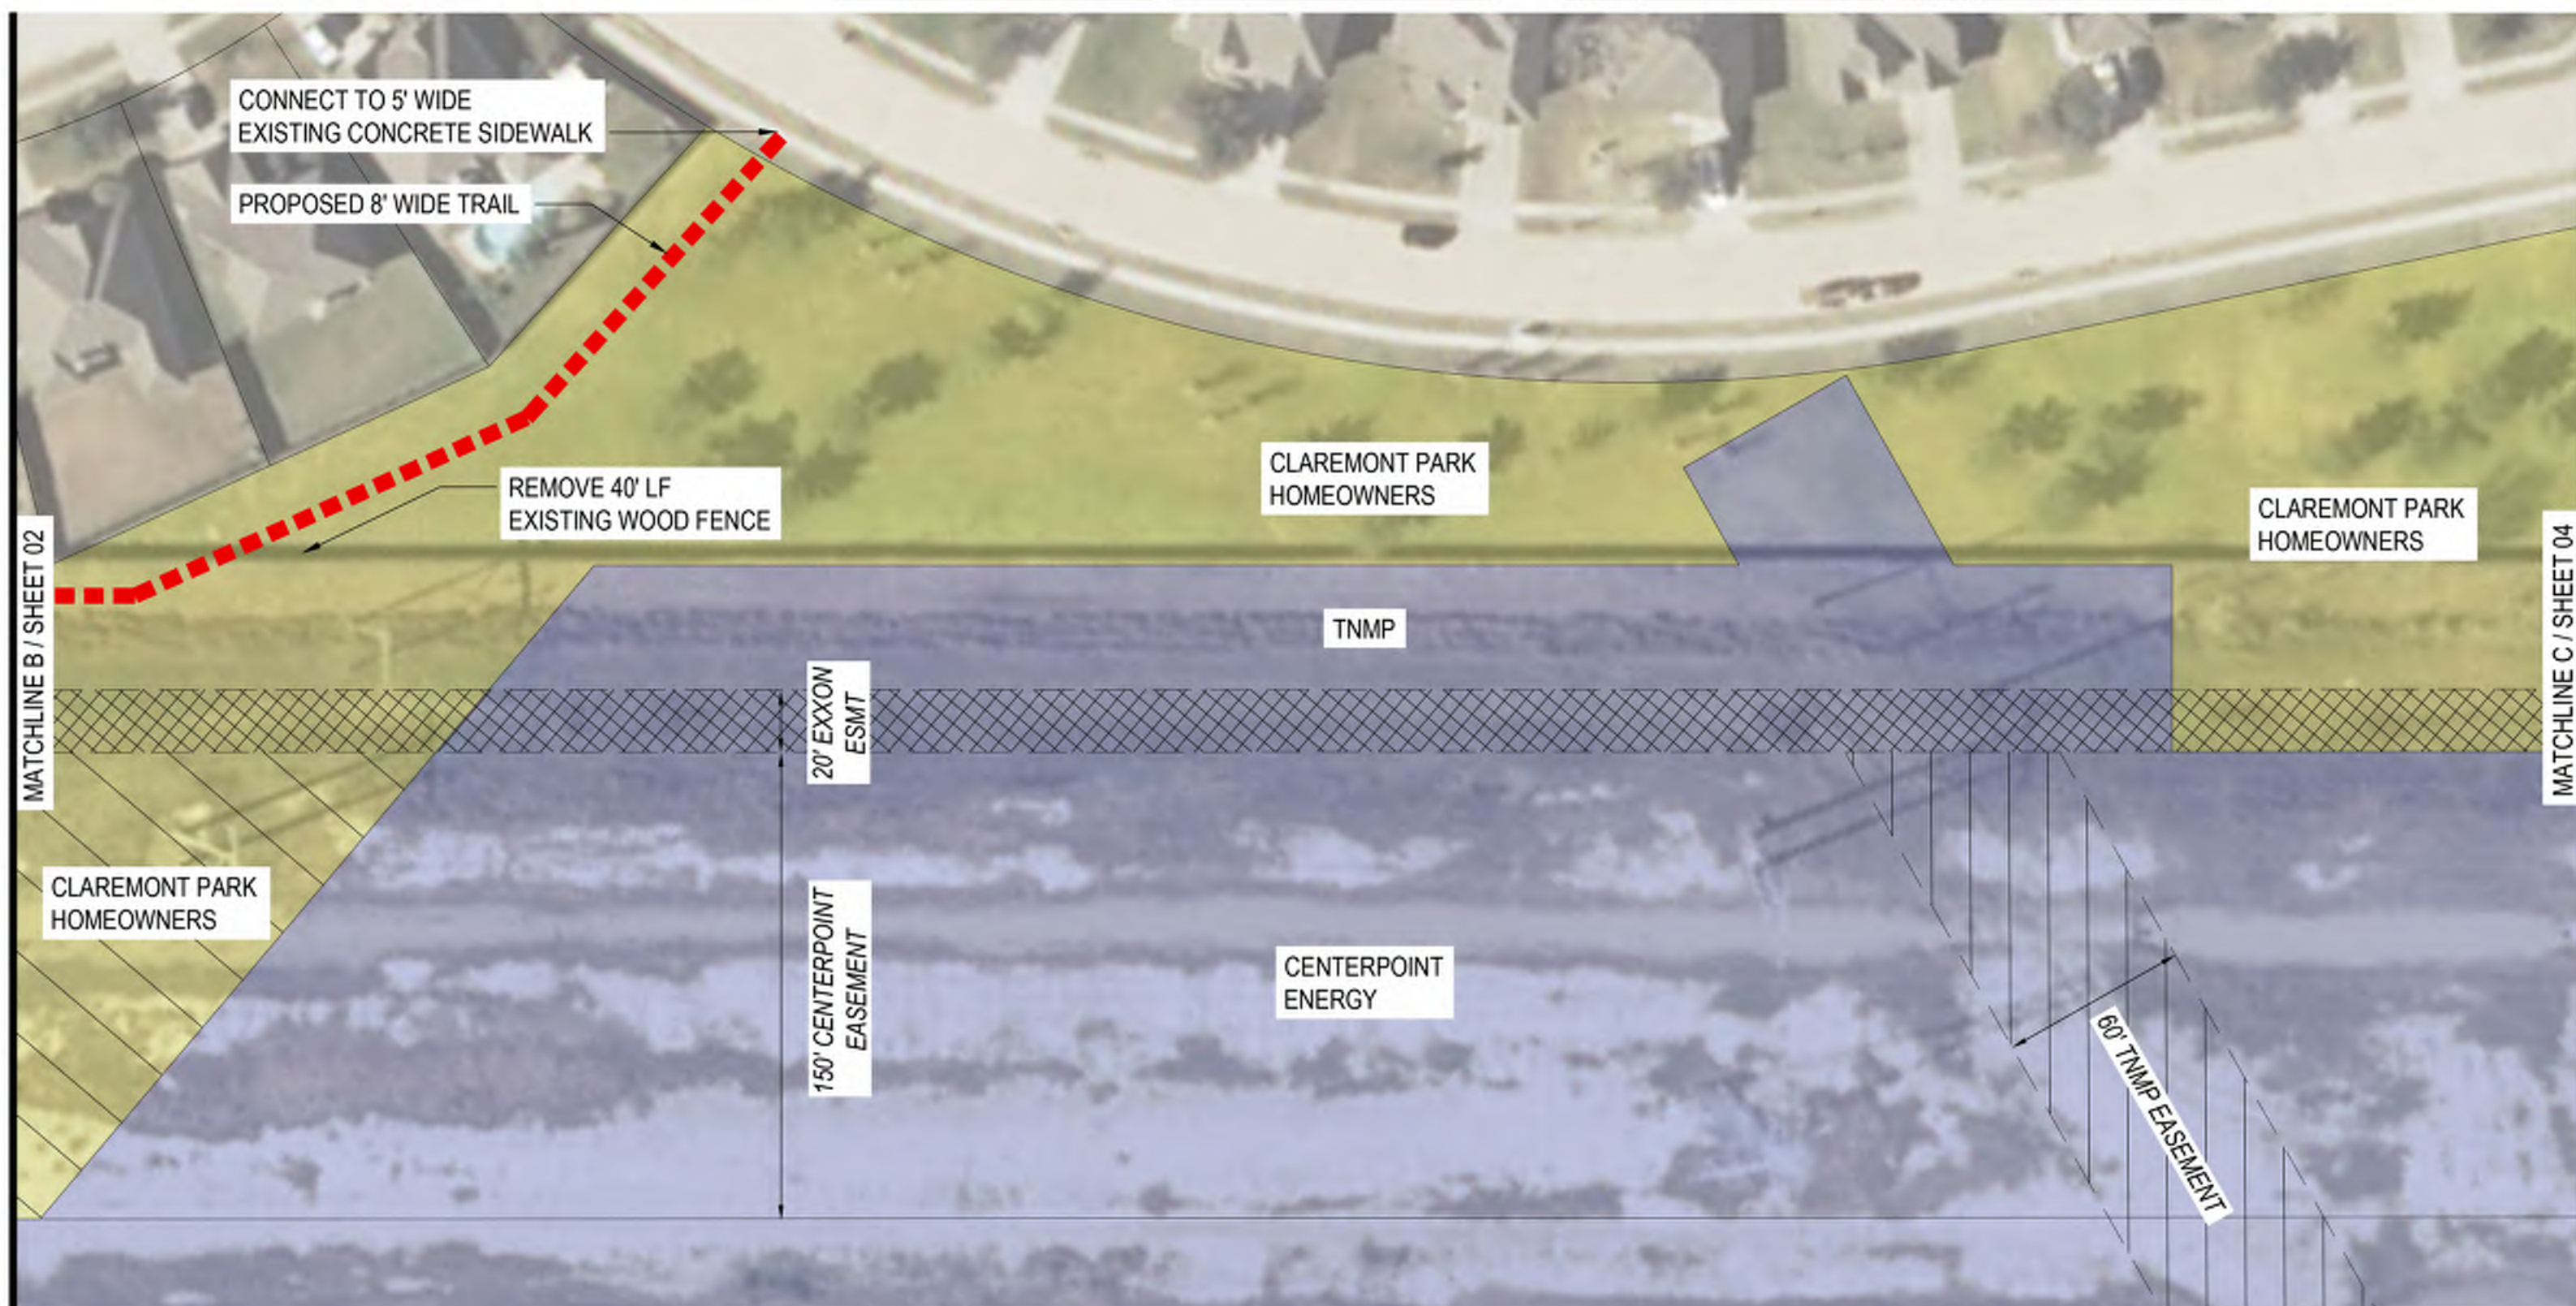
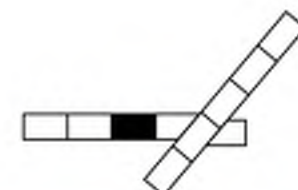


OWNERSHIP	
	H.O.A.
	LEAGUE CITY
	UTILITY
	PRIVATE

EASEMENT	
	CENTERPOINT
	EXXON
	TNMP
	UTILITY

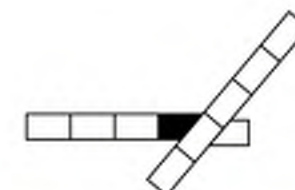


OWNERSHIP		EASEMENT	
	H.O.A.		CENTERPOINT
	LEAGUE CITY		EXXON
	UTILITY		TNMP
	PRIVATE		UTILITY

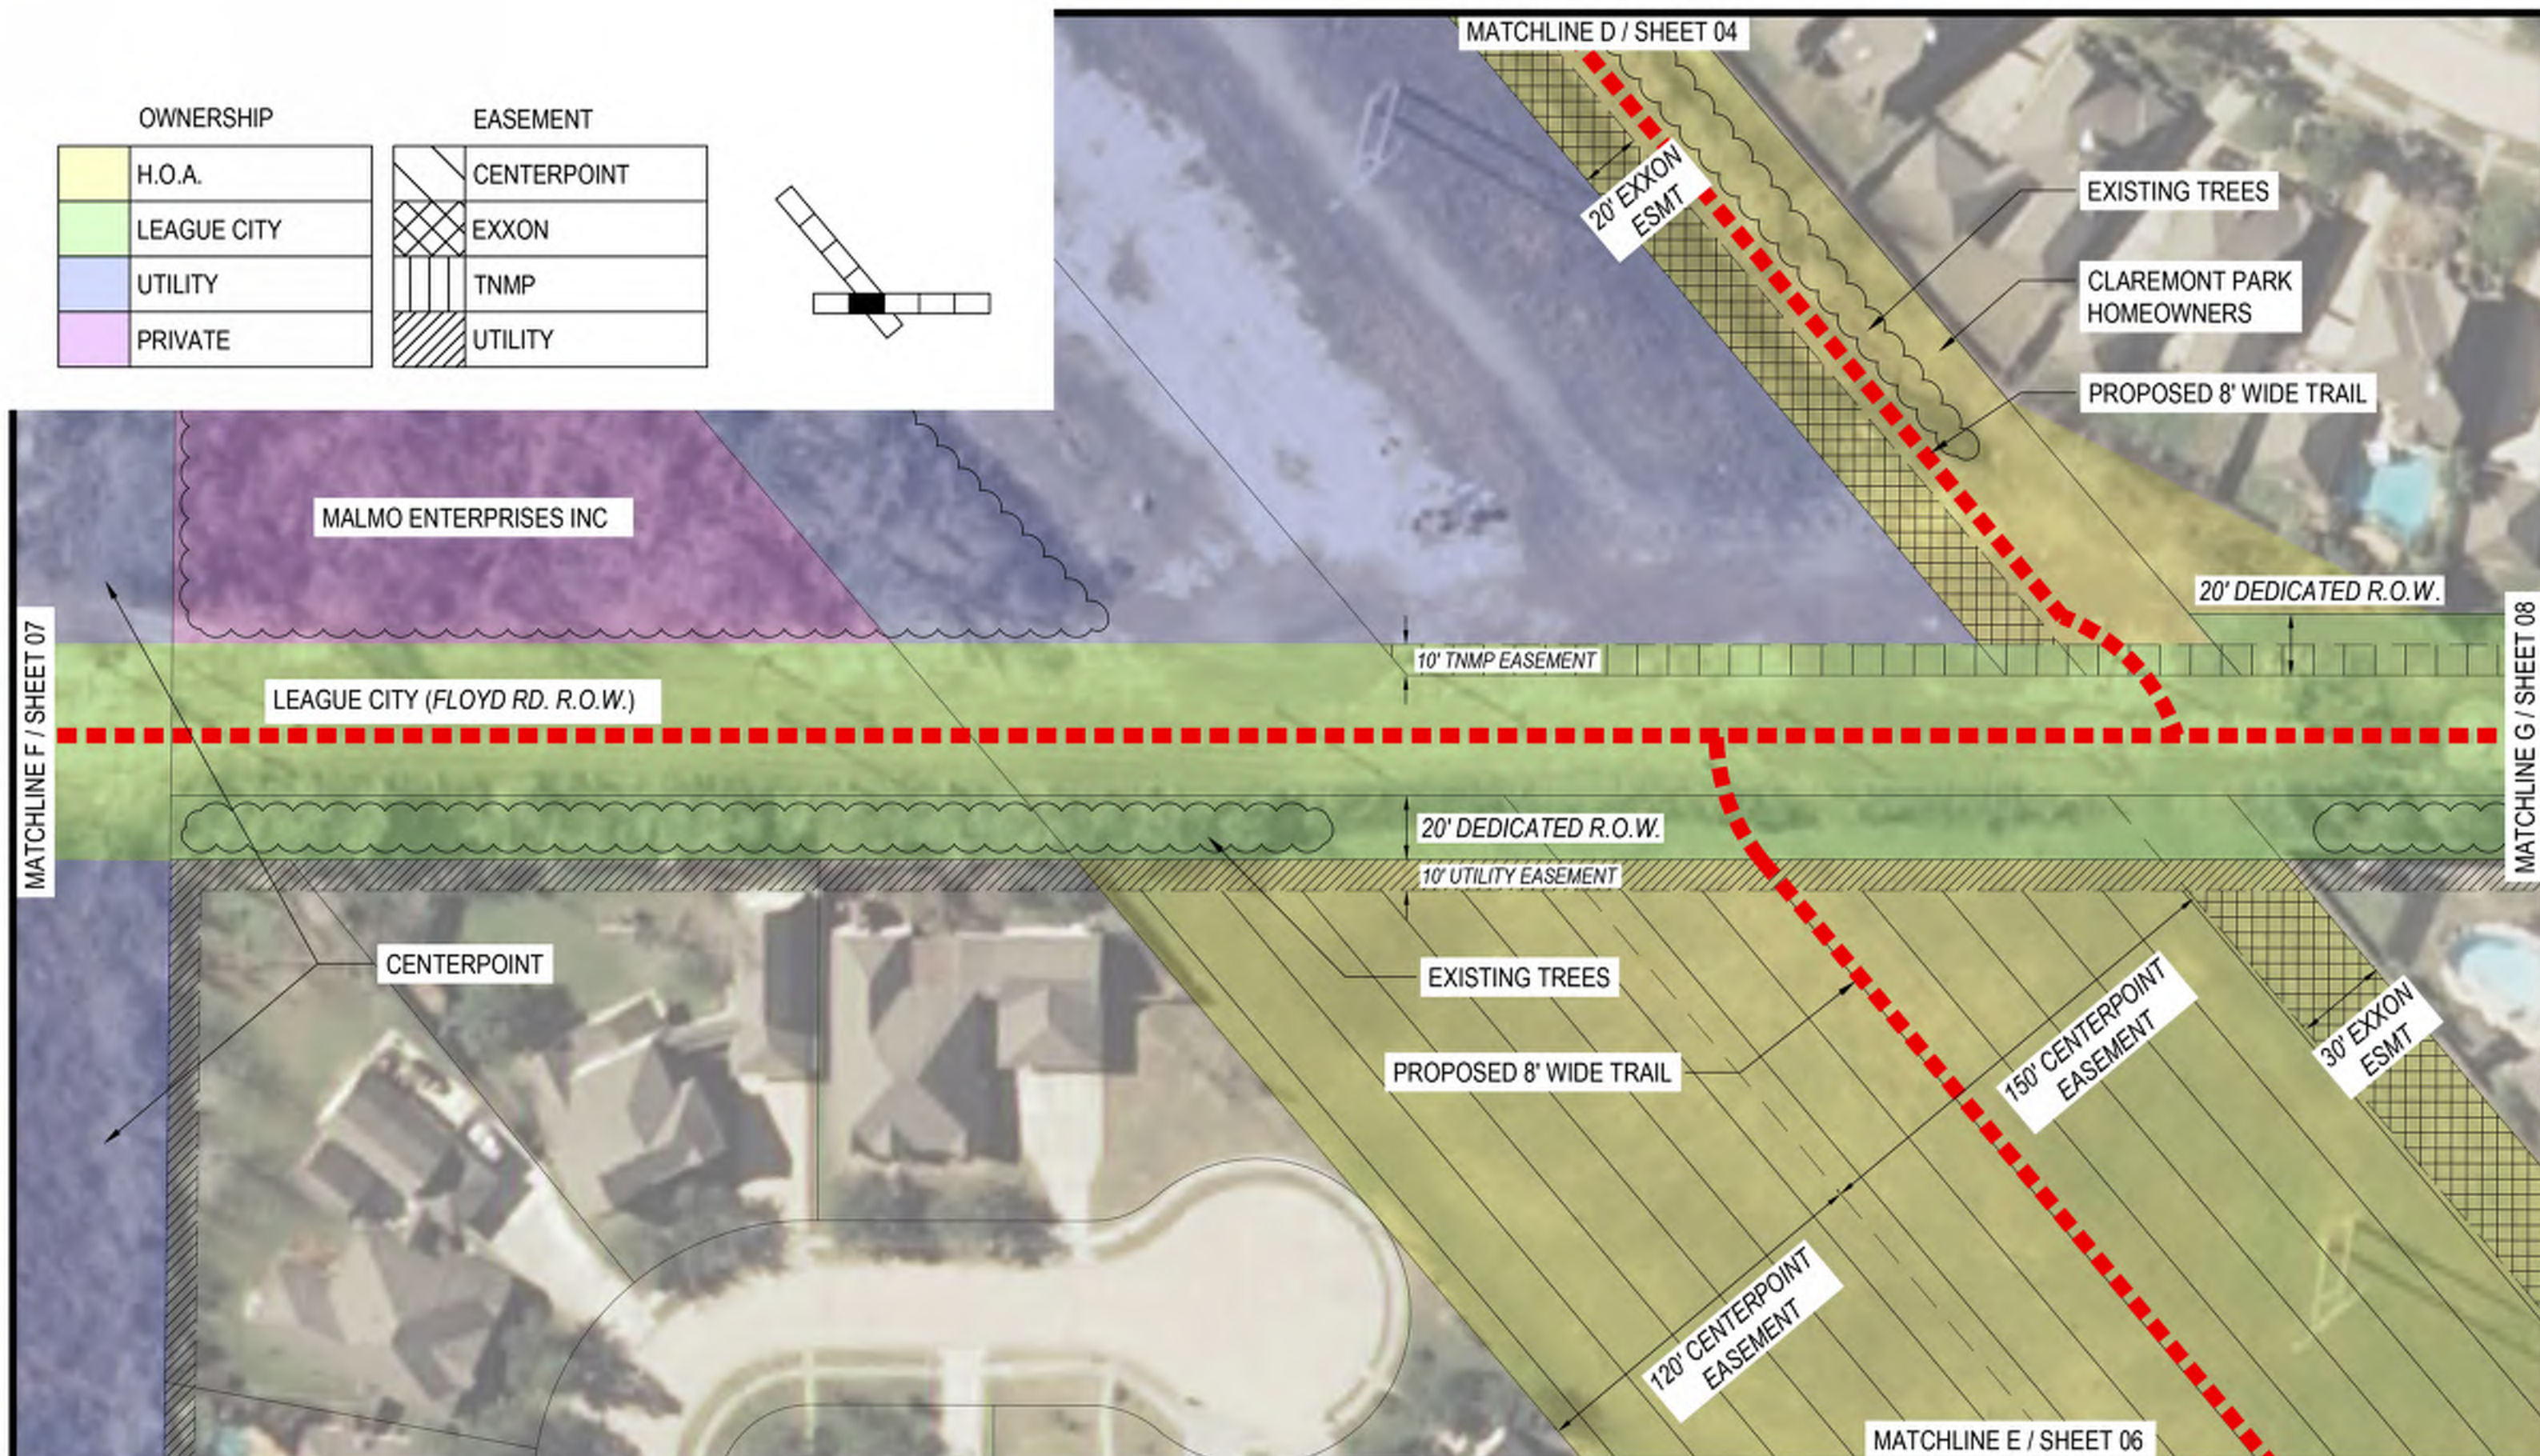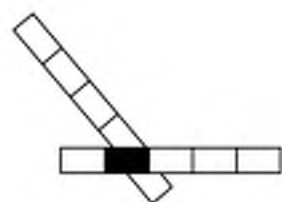

OWNERSHIP	
	H.O.A.
	LEAGUE CITY
	UTILITY
	PRIVATE

EASEMENT	
	CENTERPOINT
	EXXON
	TNMP
	UTILITY

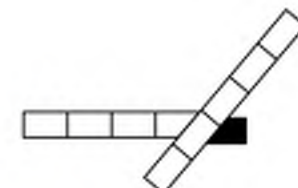


OWNERSHIP

H.O.A.	UTILITY
LEAGUE CITY	PRIVATE


EASEMENT

CENTERPOINT	TNMP
EXXON	UTILITY

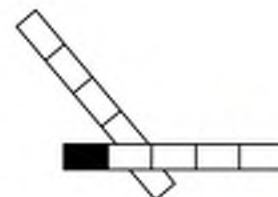

CLARK CONDON

10401 STELLA LINK RD • HOUSTON, TX 77025 • T: 713.871.1414 • CLARKCONDON.COM

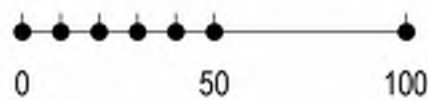

CLAREMONT CONNECTOR
HIKE & BIKE TRAIL
LEAGUE CITY

THIS DRAWING IS CONCEPTUAL IN NATURE AND IS SUBJECT TO CHANGE. NO WARRANTIES OR REPRESENTATIONS, EXPRESSED OR IMPLIED CONCERNING THE ACTUAL DESIGN, LOCATION OR CHARACTER OF THIS PLAN ARE INTENDED. THIS PLAN IS NOT FOR PERMIT OR CONSTRUCTION PURPOSES.

SHEET 07



PRELIMINARY DESIGN
LEAGUE CITY, TX
17.04.28
117-023

OWNERSHIP

H.O.A.	UTILITY
LEAGUE CITY	PRIVATE



EASEMENT

CENTERPOINT	TNMP
EXXON	UTILITY

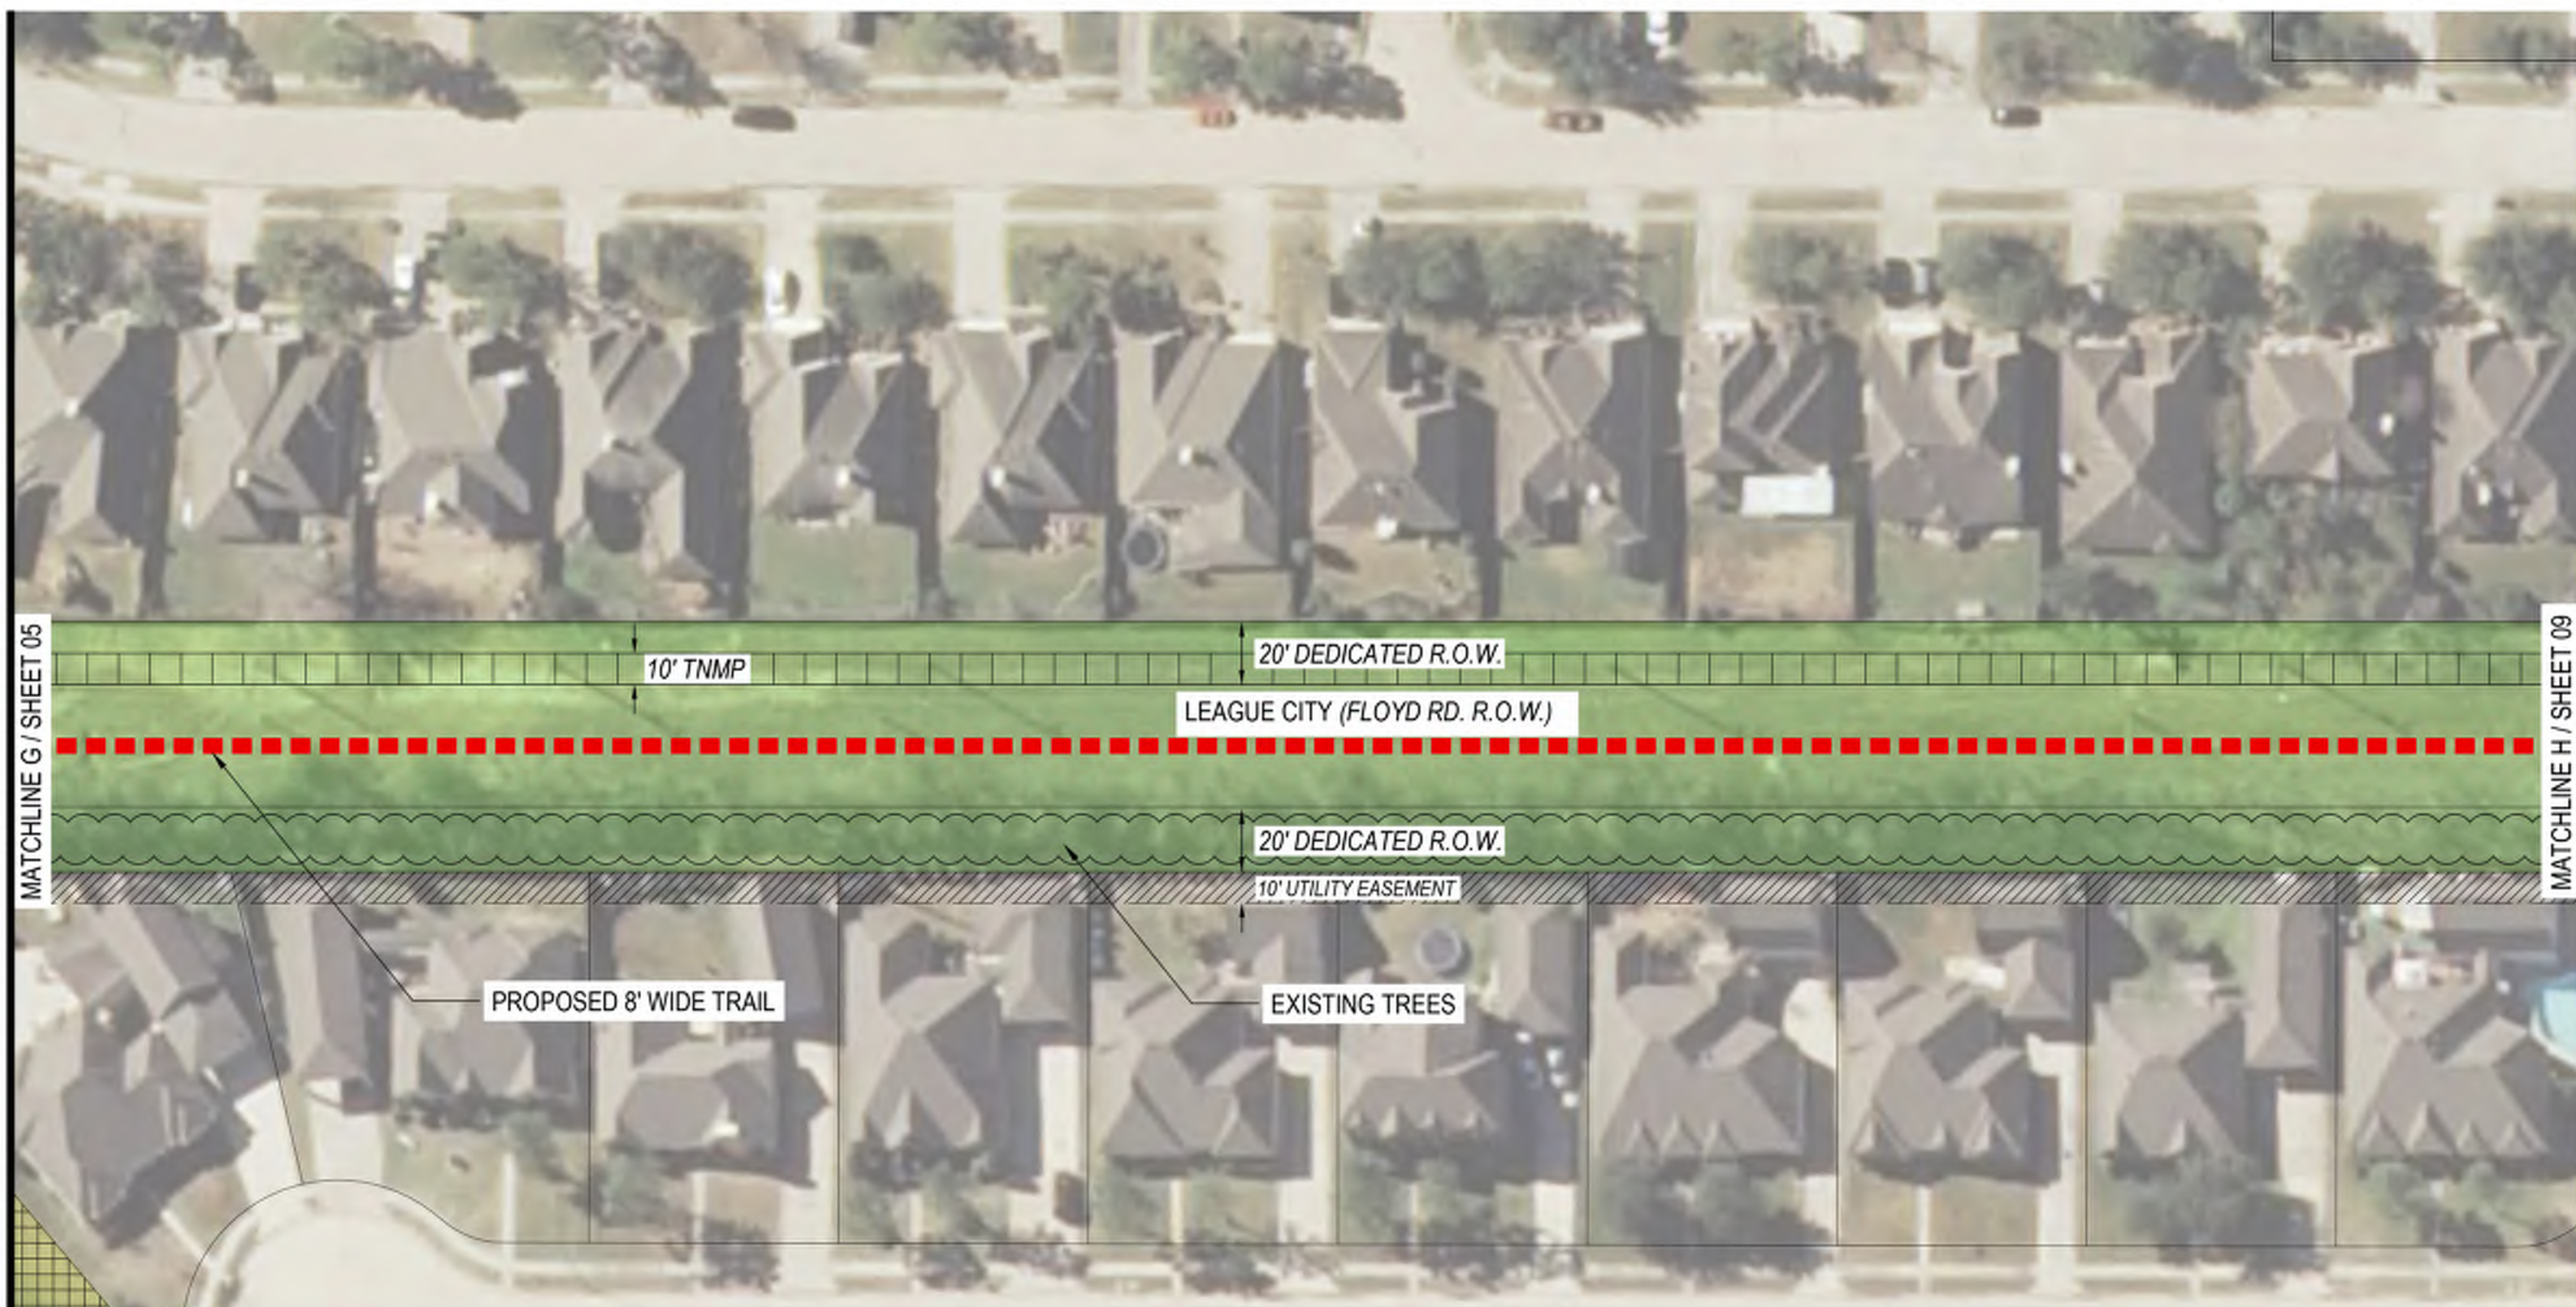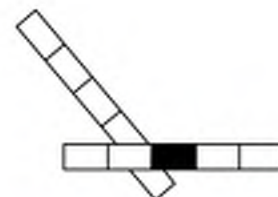

CLARK CONDON

10401 STELLA LINK RD • HOUSTON, TX 77025 • T: 713.871.1414 • CLARKCONDON.COM

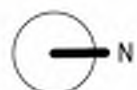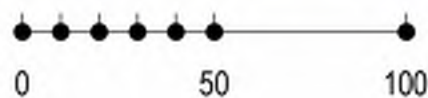

CLAREMONT CONNECTOR
HIKE & BIKE TRAIL
LEAGUE CITY

THIS DRAWING IS CONCEPTUAL IN NATURE AND IS SUBJECT TO CHANGE. NO WARRANTIES OR REPRESENTATIONS, EXPRESSED OR IMPLIED CONCERNING THE ACTUAL DESIGN, LOCATION OR CHARACTER OF THIS PLAN ARE INTENDED. THIS PLAN IS NOT FOR PERMIT OR CONSTRUCTION PURPOSES.

SHEET 08


PRELIMINARY DESIGN
LEAGUE CITY, TX
17.04.28
117-023

OWNERSHIP

H.O.A.	UTILITY
LEAGUE CITY	PRIVATE


EASEMENT

CENTERPOINT	TNMP
EXXON	UTILITY

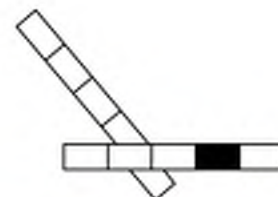

CLARK CONDON

10401 STELLA LINK RD • HOUSTON, TX 77025 • T: 713.871.1414 • CLARKCONDON.COM

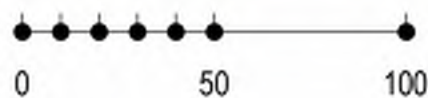

CLAREMONT CONNECTOR
HIKE & BIKE TRAIL
LEAGUE CITY

THIS DRAWING IS CONCEPTUAL IN NATURE AND IS SUBJECT TO CHANGE. NO WARRANTIES OR REPRESENTATIONS, EXPRESSED OR IMPLIED CONCERNING THE ACTUAL DESIGN, LOCATION OR CHARACTER OF THIS PLAN ARE INTENDED. THIS PLAN IS NOT FOR PERMIT OR CONSTRUCTION PURPOSES.

SHEET 09



PRELIMINARY DESIGN
LEAGUE CITY, TX
17.04.28
117-023

OWNERSHIP

H.O.A.	UTILITY
LEAGUE CITY	PRIVATE


EASEMENT

CENTERPOINT	TNMP
EXXON	UTILITY

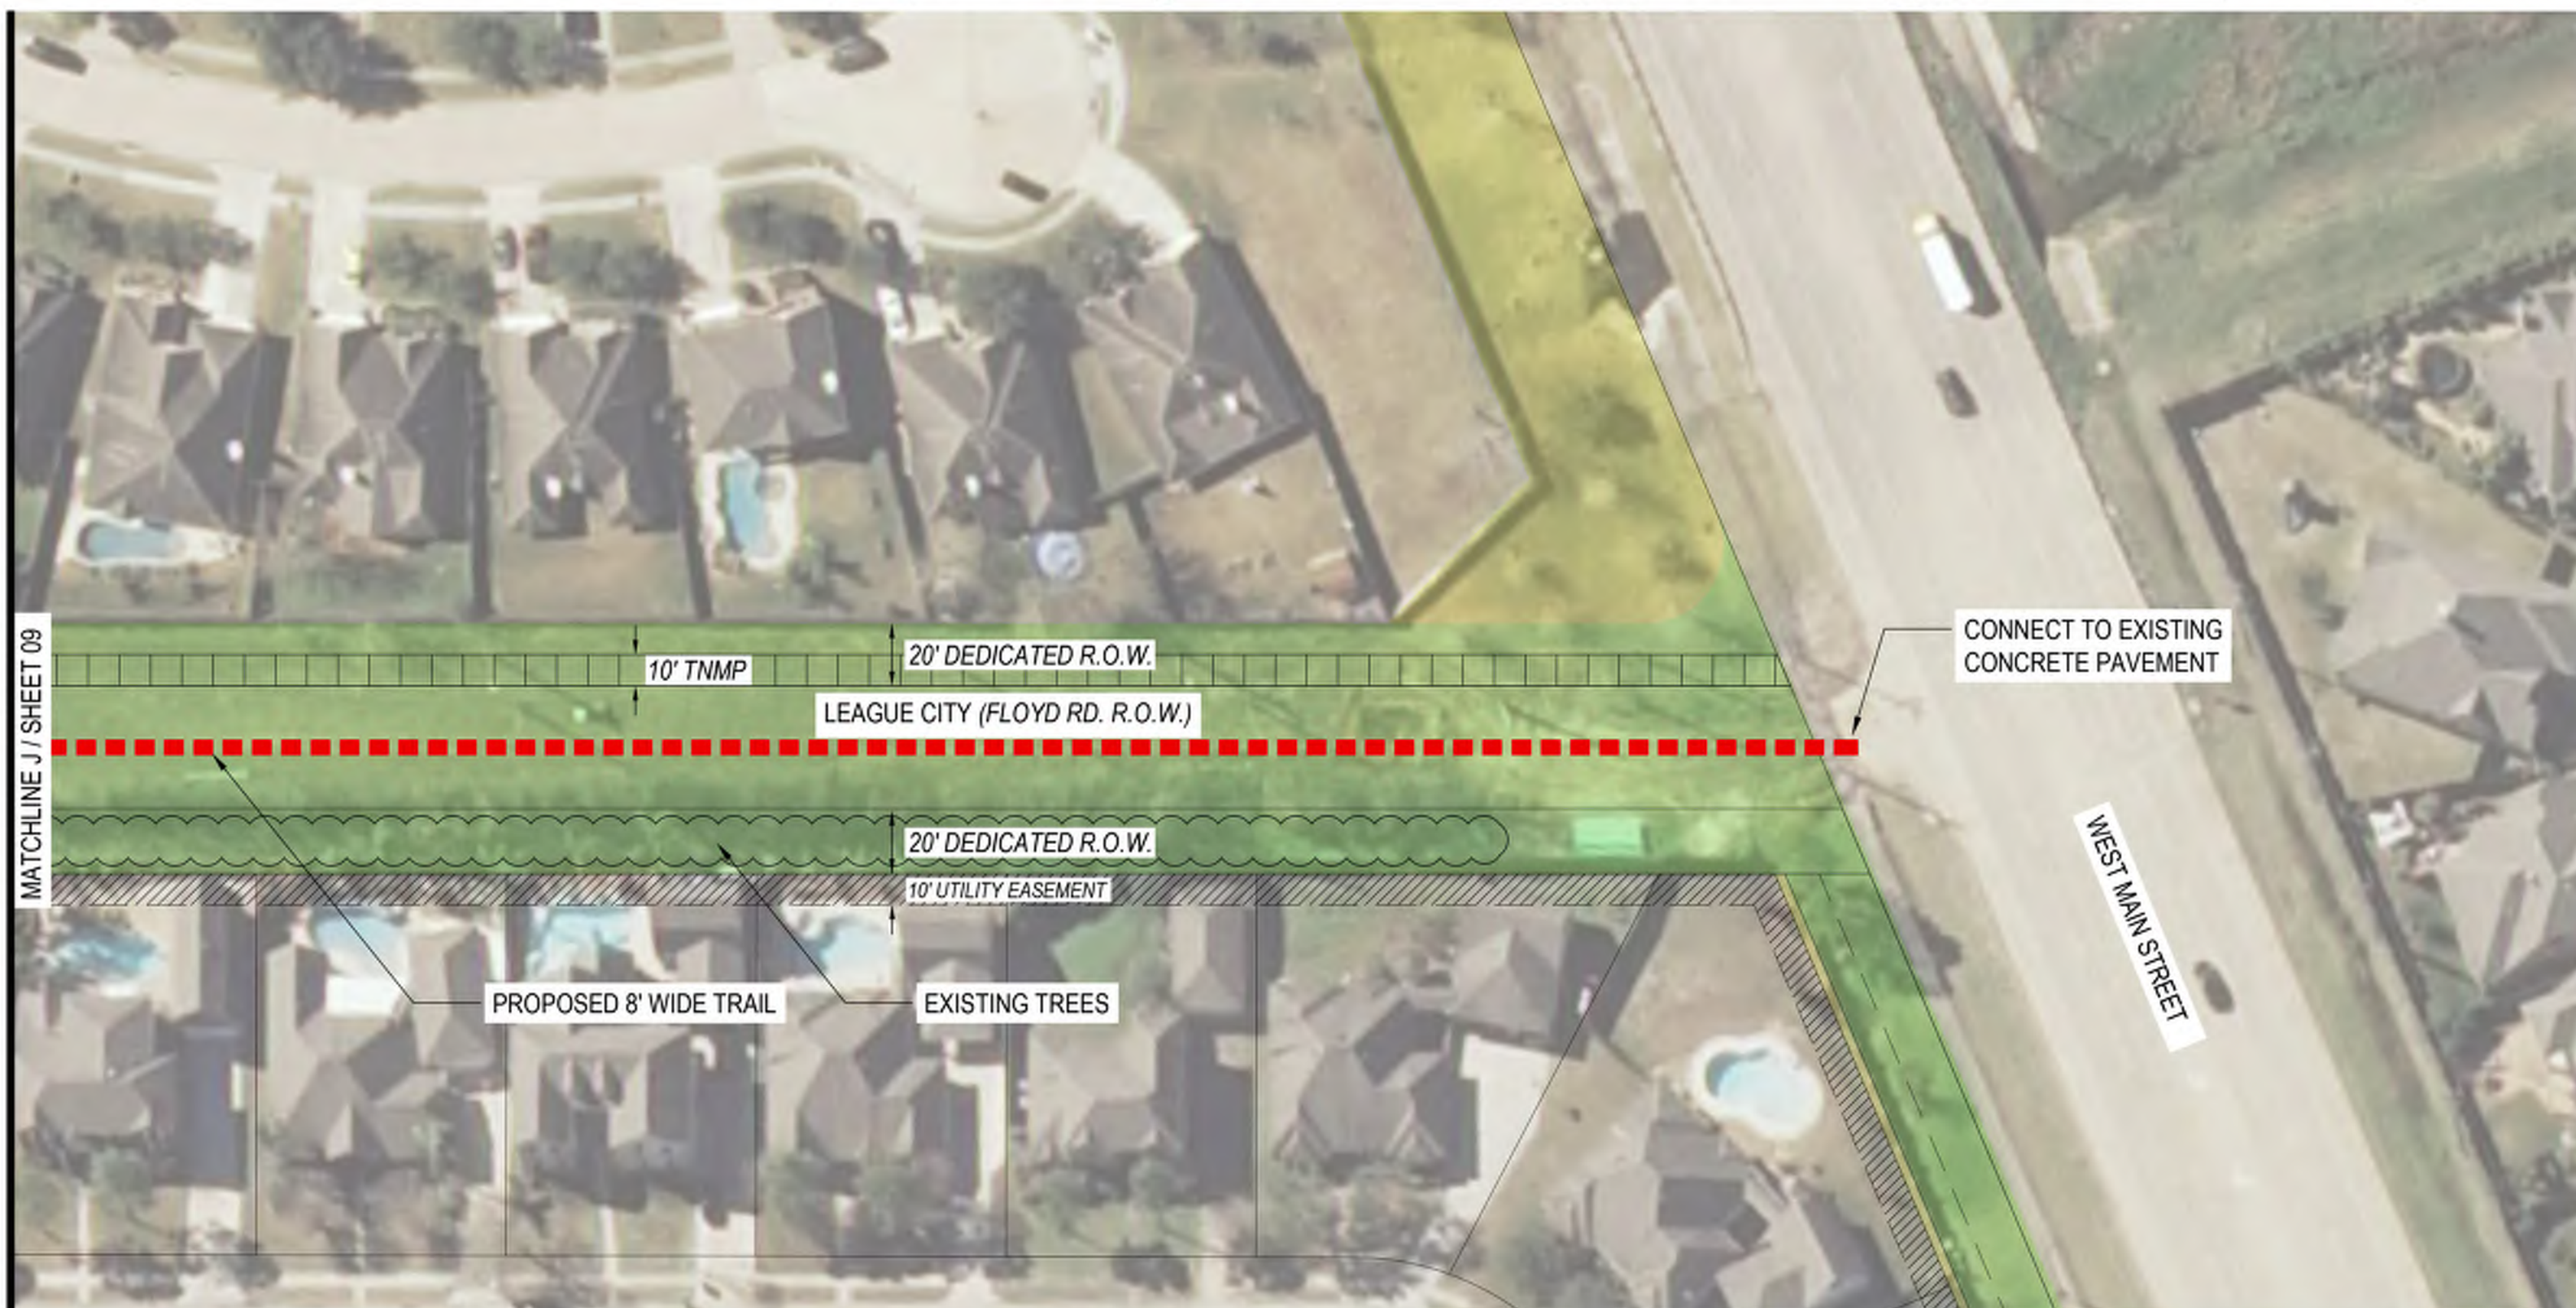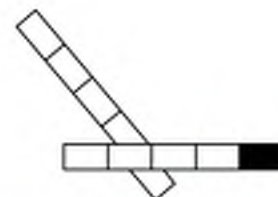

CLARK CONDON

10401 STELLA LINK RD • HOUSTON, TX 77025 • T: 713.871.1414 • CLARKCONDON.COM

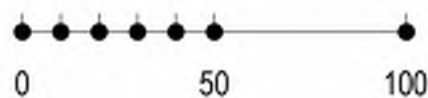

CLAREMONT CONNECTOR
HIKE & BIKE TRAIL
LEAGUE CITY

THIS DRAWING IS CONCEPTUAL IN NATURE AND IS SUBJECT TO CHANGE. NO WARRANTIES OR REPRESENTATIONS, EXPRESSED OR IMPLIED CONCERNING THE ACTUAL DESIGN, LOCATION OR CHARACTER OF THIS PLAN ARE INTENDED. THIS PLAN IS NOT FOR PERMIT OR CONSTRUCTION PURPOSES.

SHEET 10

PRELIMINARY DESIGN
LEAGUE CITY, TX
17.04.28
117-023