


EXTERIOR MATERIAL ALLOCATION					
FACADE	STONE	3 PART CEMENT STUCCO	METAL	GLASS	TOTAL
SOUTH (SF)	610 SF	935 SF	115 SF	100 SF	1760 SF
SOUTH (%)	35%	52%	7%	6%	100%
NORTH (SF)	93 SF	637 SF	1247 SF	0 SF	1977 SF
NORTH (%)	5%	32%	63%	0%	100%
EAST (SF)	0 SF	860 SF	212 SF	0 SF	1072 SF
EAST (%)	0%	80%	20%	0%	100%
WEST (SF)	695 SF	1034 SF	81 SF	210 SF	2020 SF
WEST (%)	34%	51%	4%	10%	100%
TOTAL SF	1398 SF	3466 SF	1655 SF	310 SF	6829 SF
TOTAL %	20%	51%	24%	5%	100%


EXTERIOR ELEVATION KEYNOTES	
001	BUILDING SIGNAGE PROVIDED BY OTHERS. G.C. TO PROVIDE FIRE RETARDANT PLYWOOD BACKING FOR SIGNAGE AS SHOWN. PLYWOOD BACKING TO EXTEND TO WALL EXTENTS.
002	METAL AWNING BY OTHERS.
003	PRE-FIN R PANEL SIDING AT RTU SCREENING (MTL3)
004	PRE-FINISHED METAL COPING TO MATCH AL2
005	PRE-FINISHED METAL GUTTER AND SQUARE DOWNSPOUT TO MATCH AL2. PROVIDE PRE-FABRICATED CONCRETE SPLASH BLOCK AT EACH DOWNSPOUT.
006	PRE-FINISHED METAL BUILDING "R" PANEL ROOFING. REF. ROOF PLAN
007	3 STEP STUCCO REVEAL
008	STOREFRONT FRAMES TO MATCH AL2
009	SCHED. DOOR. REF. DOOR SCHED.
010	CONCRETE FILLED PAINTED TRAFFIC YELLOW BOLLARDS WITH PLASTIC SLEEVE. REF. SITE DETAILS.
011	SCHED. WALL PACK. REF. ELECT.
012	3 STEP STUCCO EQUIPMENT SCREENING.
013	PROPOSED LOCATION FOR PAINT BOOTH VENTS. PAINT TO MATCH ST1
014	8'-0" TALL WROUGHT IRON FENCE.
015	PRE-FINISHED METAL RIDGE CAP TO MATCH AL2
016	PRE-FINISHED METAL RAKE TRIM TO MATCH AL2
017	EGRESS LIGHT. REF. ELECT.

M1
MANUFACTURED
STONE VENEER




CORONADO - TEXAS CREAM
EL DORADO - AUSTIN CREAM

PT3
EXTERIOR DOOR
PAINT

 


NOMADIC DESERT

PT5
EXTERIOR EXPOSED
STEEL




URBANE BRONZE

PT11
EXTERIOR PAINT
SINBAND, EXT, FENCE




TRICORN BLACK (EGGSHELL FINISH)

ST1
EXTERIOR FACADE

 


COLOR - MATCH SW 6107 NOMADIC DESERT

ST2
EXTERIOR SIGNBAND
WALL




COLOR-MATCH SW 6258 TRICORN BLACK

CS1
SILL / WATERTABLE




CORONADO - OFF WHITE
EL DORADO - BUCKSKIN

MTL1
SHOP ROOF/ REAR SHED
ROOF/ OFFICE ROOF

 


SOLAR WHITE (SR:71
SRI:86)

MTL1.5
MTL. ROOFING
PORTE-COCHERE

 


MEDIUM BRONZE (SR:33 SRI:34)

MTL2
GUTTERS,
DOWNSPOUTS, RAKES
& PARAPET WALL CAPS

 


MEDIUM BRONZE

MTL3
PBR PANELS AND
TRIM

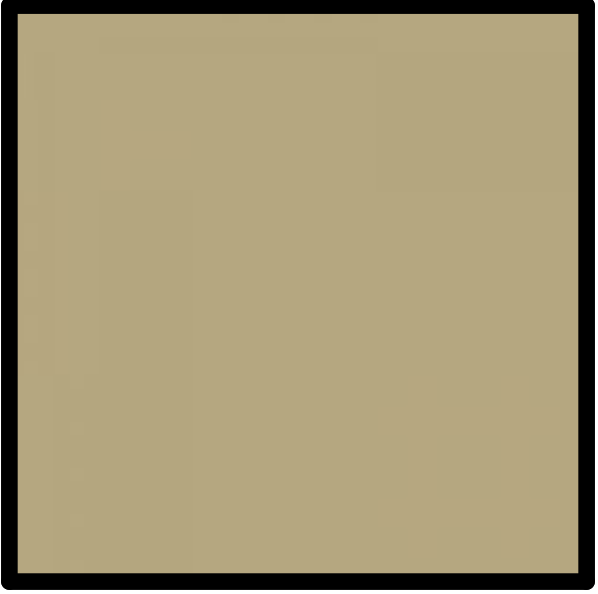

SADDLE TAN

MTL4
REAR SIDE OF
PARAPETS

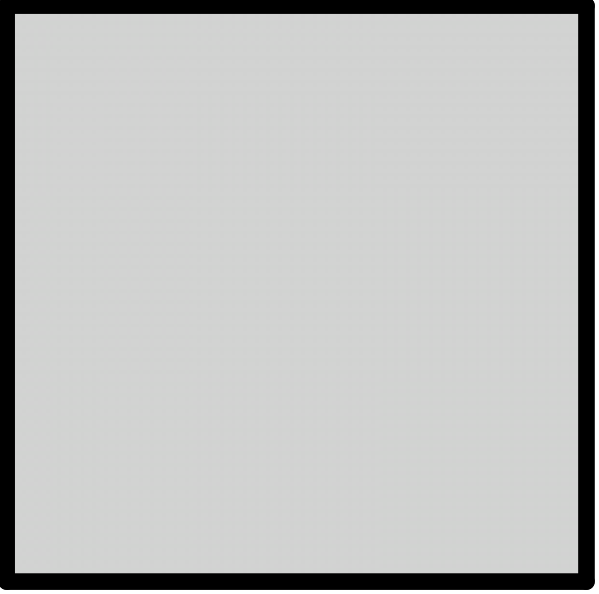


GAVALUME

AL2
STOREFRONT
SYSTEM



DARK ANODIZED BRONZE


CP1
CUSTOM CANOPY




DARK BRONZE



3 North Elevation 3D View

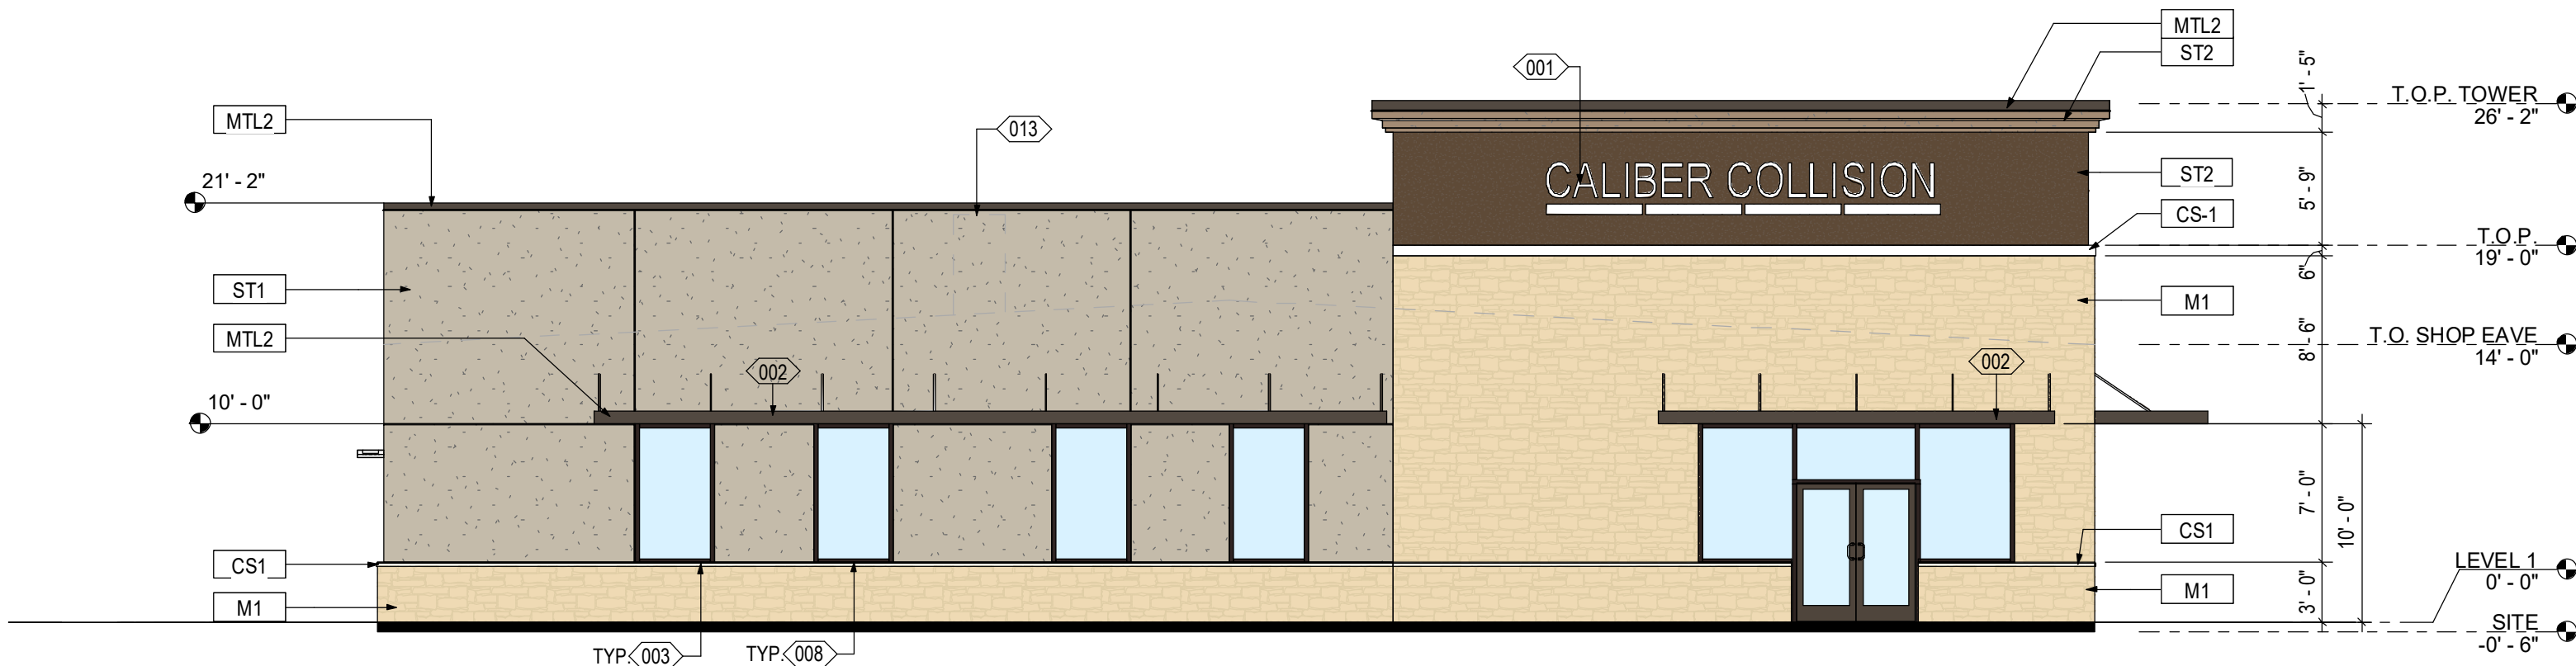

2 West Elevation LC
1/8" = 1'-0"

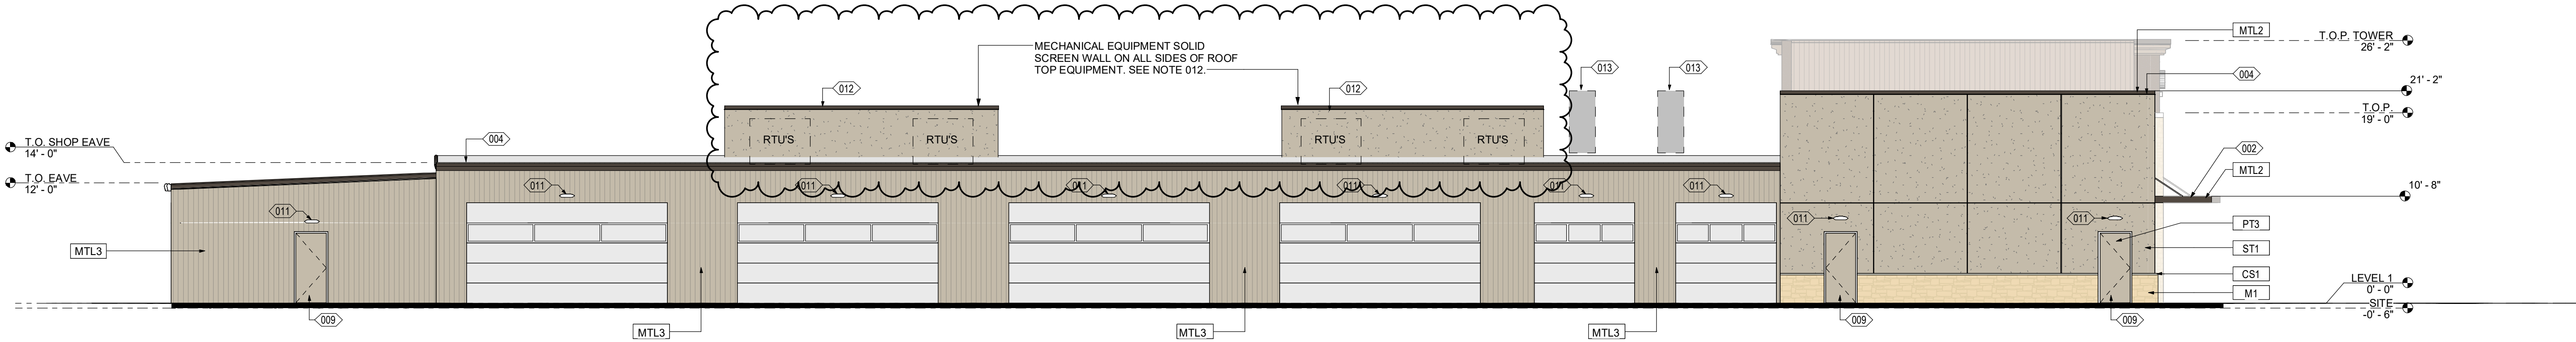


1 North Elevation LC
1/8" = 1'-0"

EXTERIOR MATERIAL ALLOCATION					
FACADE	STONE	3 PART CEMENT STUCCO	METAL	GLASS	TOTAL
SOUTH (SF)	610 SF	935 SF	115 SF	100 SF	1760 SF
SOUTH (%)	35%	52%	7%	6%	100%
NORTH (SF)	93 SF	637 SF	1247 SF	0 SF	1977 SF
NORTH (%)	5%	32%	63%	0%	100%
EAST (SF)	0 SF	860 SF	212 SF	0 SF	1072 SF
EAST (%)	0%	80%	20%	0%	100%
WEST (SF)	695 SF	1034 SF	81 SF	210 SF	2020 SF
WEST (%)	34%	51%	4%	10%	100%
TOTAL SF	1398 SF	3466 SF	1655 SF	310 SF	6829 SF
TOTAL %	20%	51%	24%	5%	100%


EXTERIOR ELEVATION KEYNOTES
001 BUILDING SIGNAGE PROVIDED BY OTHERS. G.C. TO PROVIDE FIRE RETARDANT PLYWOOD BACKING FOR SIGNAGE AS SHOWN. PLYWOOD BACKING TO EXTEND TO WALL EXTENTS.
002 METAL AWNING BY OTHERS.
003 PRE-FIN R PANEL SIDING AT RTU SCREENING (MTL3)
004 PRE-FINISHED METAL COPING TO MATCH AL2
005 PRE-FINISHED METAL GUTTER AND SQUARE DOWNSPOUT TO MATCH AL2. PROVIDE PRE-FABRICATED CONCRETE SPLASH BLOCK AT EACH DOWNSPOUT.
006 PRE-FINISHED METAL BUILDING "R" PANEL ROOFING. REF. ROOF PLAN
007 3 STEP STUCCO REVEAL.
008 STOREFRONT FRAMES TO MATCH AL2
009 SCHED. DOOR. REF. DOOR SCHED.
010 CONCRETE FILLED PAINTED TRAFFIC YELLOW BOLLARDS WITH PLASTIC SLEEVE. REF. SITE DETAILS.
011 SCHED. WALL PACK. REF. ELECT.
012 3 STEP STUCCO EQUIPMENT SCREENING.
013 PROPOSED LOCATION FOR PAINT BOOTH VENTS. PAINT TO MATCH ST1
014 8'-0" TALL WROUGHT IRON FENCE.
015 PRE-FINISHED METAL RIDGE CAP TO MATCH AL2
016 PRE-FINISHED METAL RAKE TRIM TO MATCH AL2
017 EGRESS LIGHT. REF. ELECT.

M1
MANUFACTURED
STONE VENEER




CORONADO - TEXAS CREAM
EL DORADO - AUSTIN CREAM

PT3
EXTERIOR DOOR
PAINT

 

NOMADIC
DESERT

PT5
EXTERIOR EXPOSED
STEEL

 


URBANE BRONZE

PT11
EXTERIOR PAINT
SINBAND, EXT, FENCE



TRICORN BLACK
(EGGSHELL
FINISH)

ST1
EXTERIOR FACADE

 

COLOR - MATCH
SW 6107 NOMADIC
DESERT

ST2
EXTERIOR SIGNBAND
WALL




COLOR-MATCH
SW 6258 TRICORN
BLACK

CS1
SILL / WATERTABLE




CORONADO - OFF WHITE
EL DORADO - BUCKSKIN

MTL1
SHOP ROOF/ REAR SHED
ROOF/ OFFICE ROOF

 


SOLAR WHITE (SR:71
SRI:86)

MTL1.5
MTL. ROOFING
PORTE-COCHERE

 


MEDIUM BRONZE
(SR:33 SRI:34)

MTL2
GUTTERS,
DOWNSPOUTS, RAKES
& PARAPET WALL CAPS




MEDIUM BRONZE

MTL3
PBR PANELS AND
TRIM

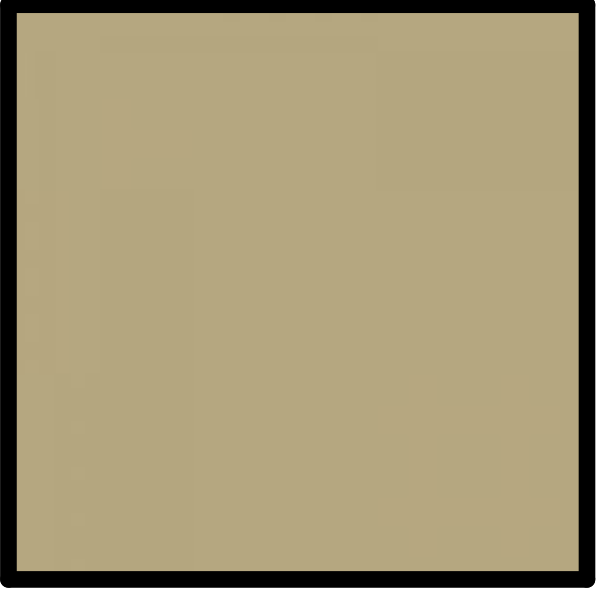


SADDLE TAN

MTL4
REAR SIDE OF
PARAPETS

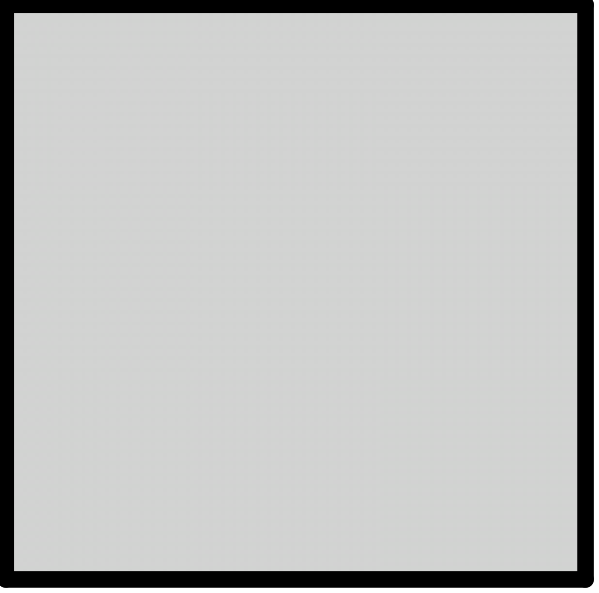

GAVALUME

AL2
STOREFRONT
SYSTEM

 

DARK ANODIZED
BRONZE

CP1
CUSTOM CANOPY



DARK BRONZE

