



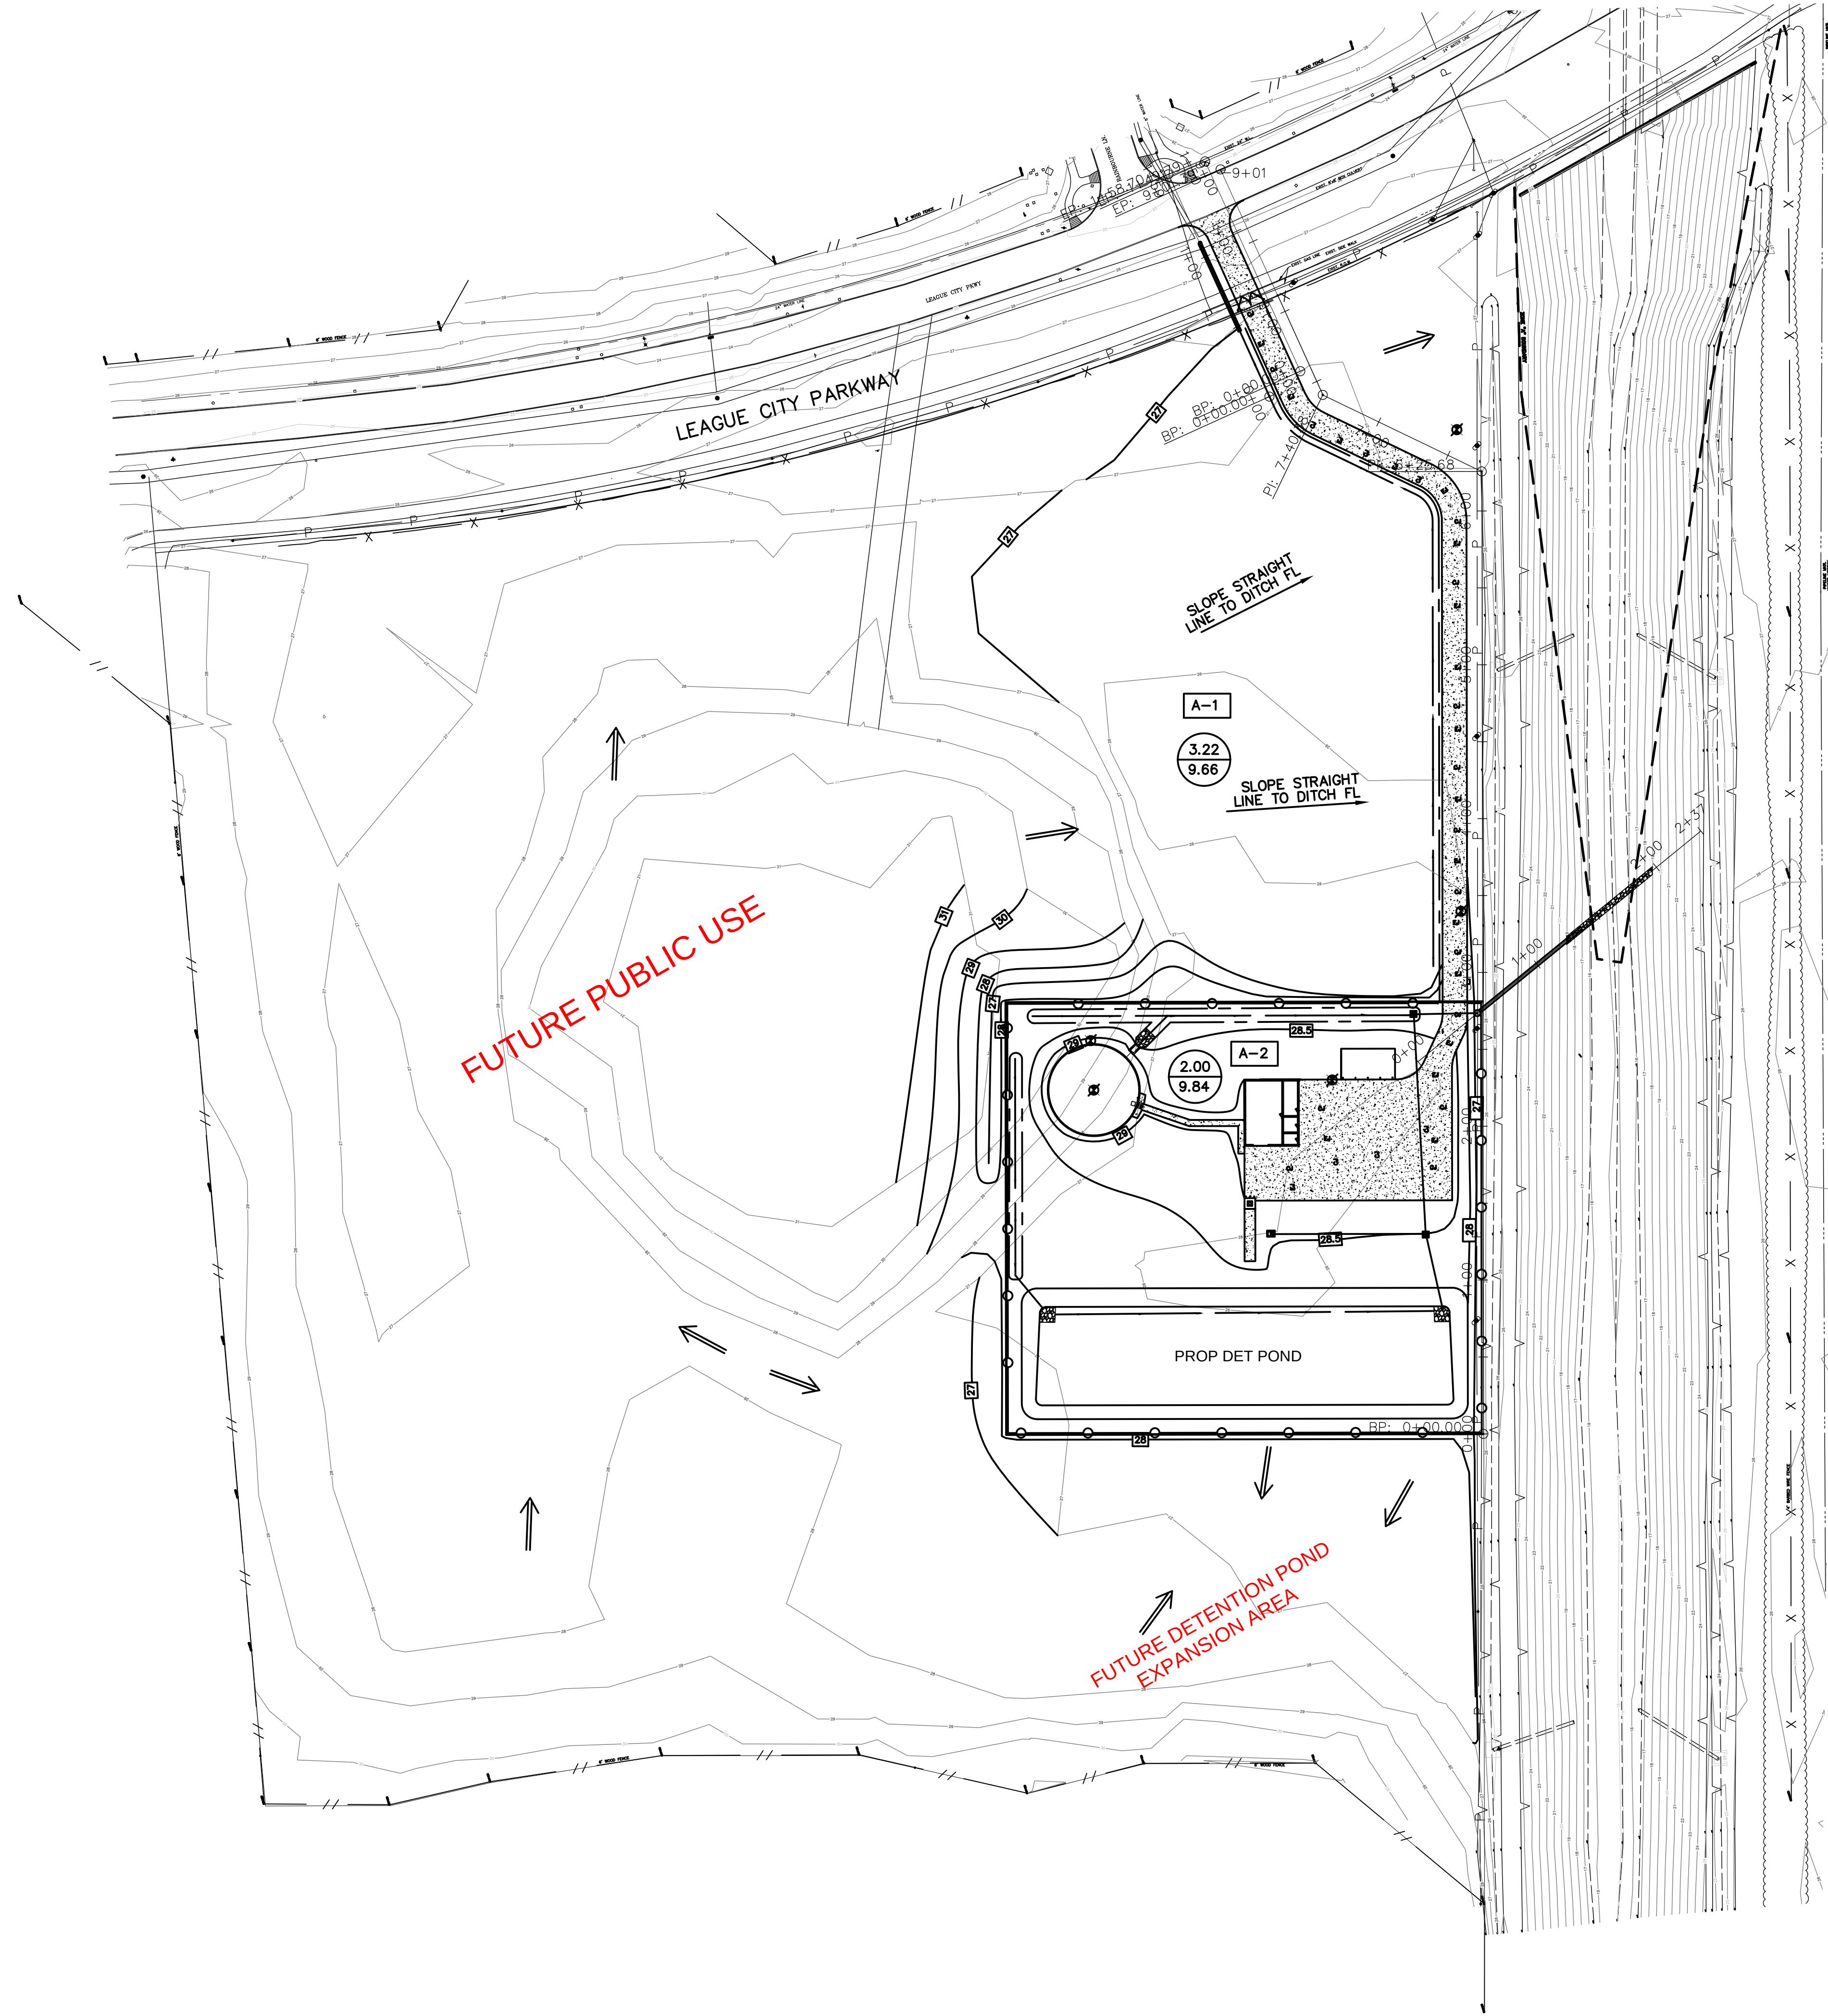

NOTE: TOP OF CURB ALONG LEAGUE CITY PARKWAY = 25.50±

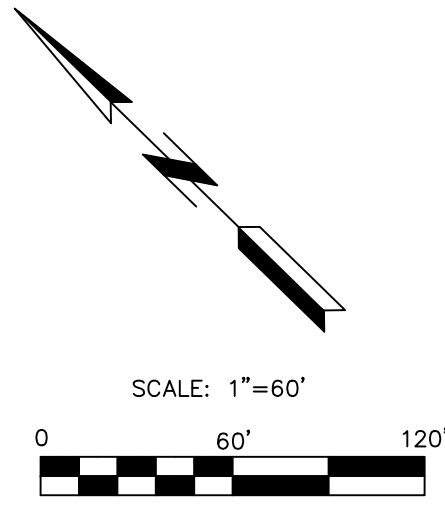

1% ANNUAL CHANCE FLOOD ELEVATION:
ACCORDING TO MAP NO. 48167C0206G OF THE FEDERAL MANAGEMENT AGENCY'S FLOOD INSURANCE RATE MAPS FOR GALVESTON COUNTY, TEXAS DATED AUGUST, 15 2019, THE SUBJECT TRACT IS WITHIN THE UNSHADED ZONE "X" DEFINED AS AREAS DETERMINED TO BE OUTSIDE THE 500 YEAR FLOOD PLAIN.


LEGEND

A-1 DRAINAGE AREA

2.63 AREA
3.70 Q 100

↑ SHEET FLOW

--- DRAINAGE AREA BOUNDARY

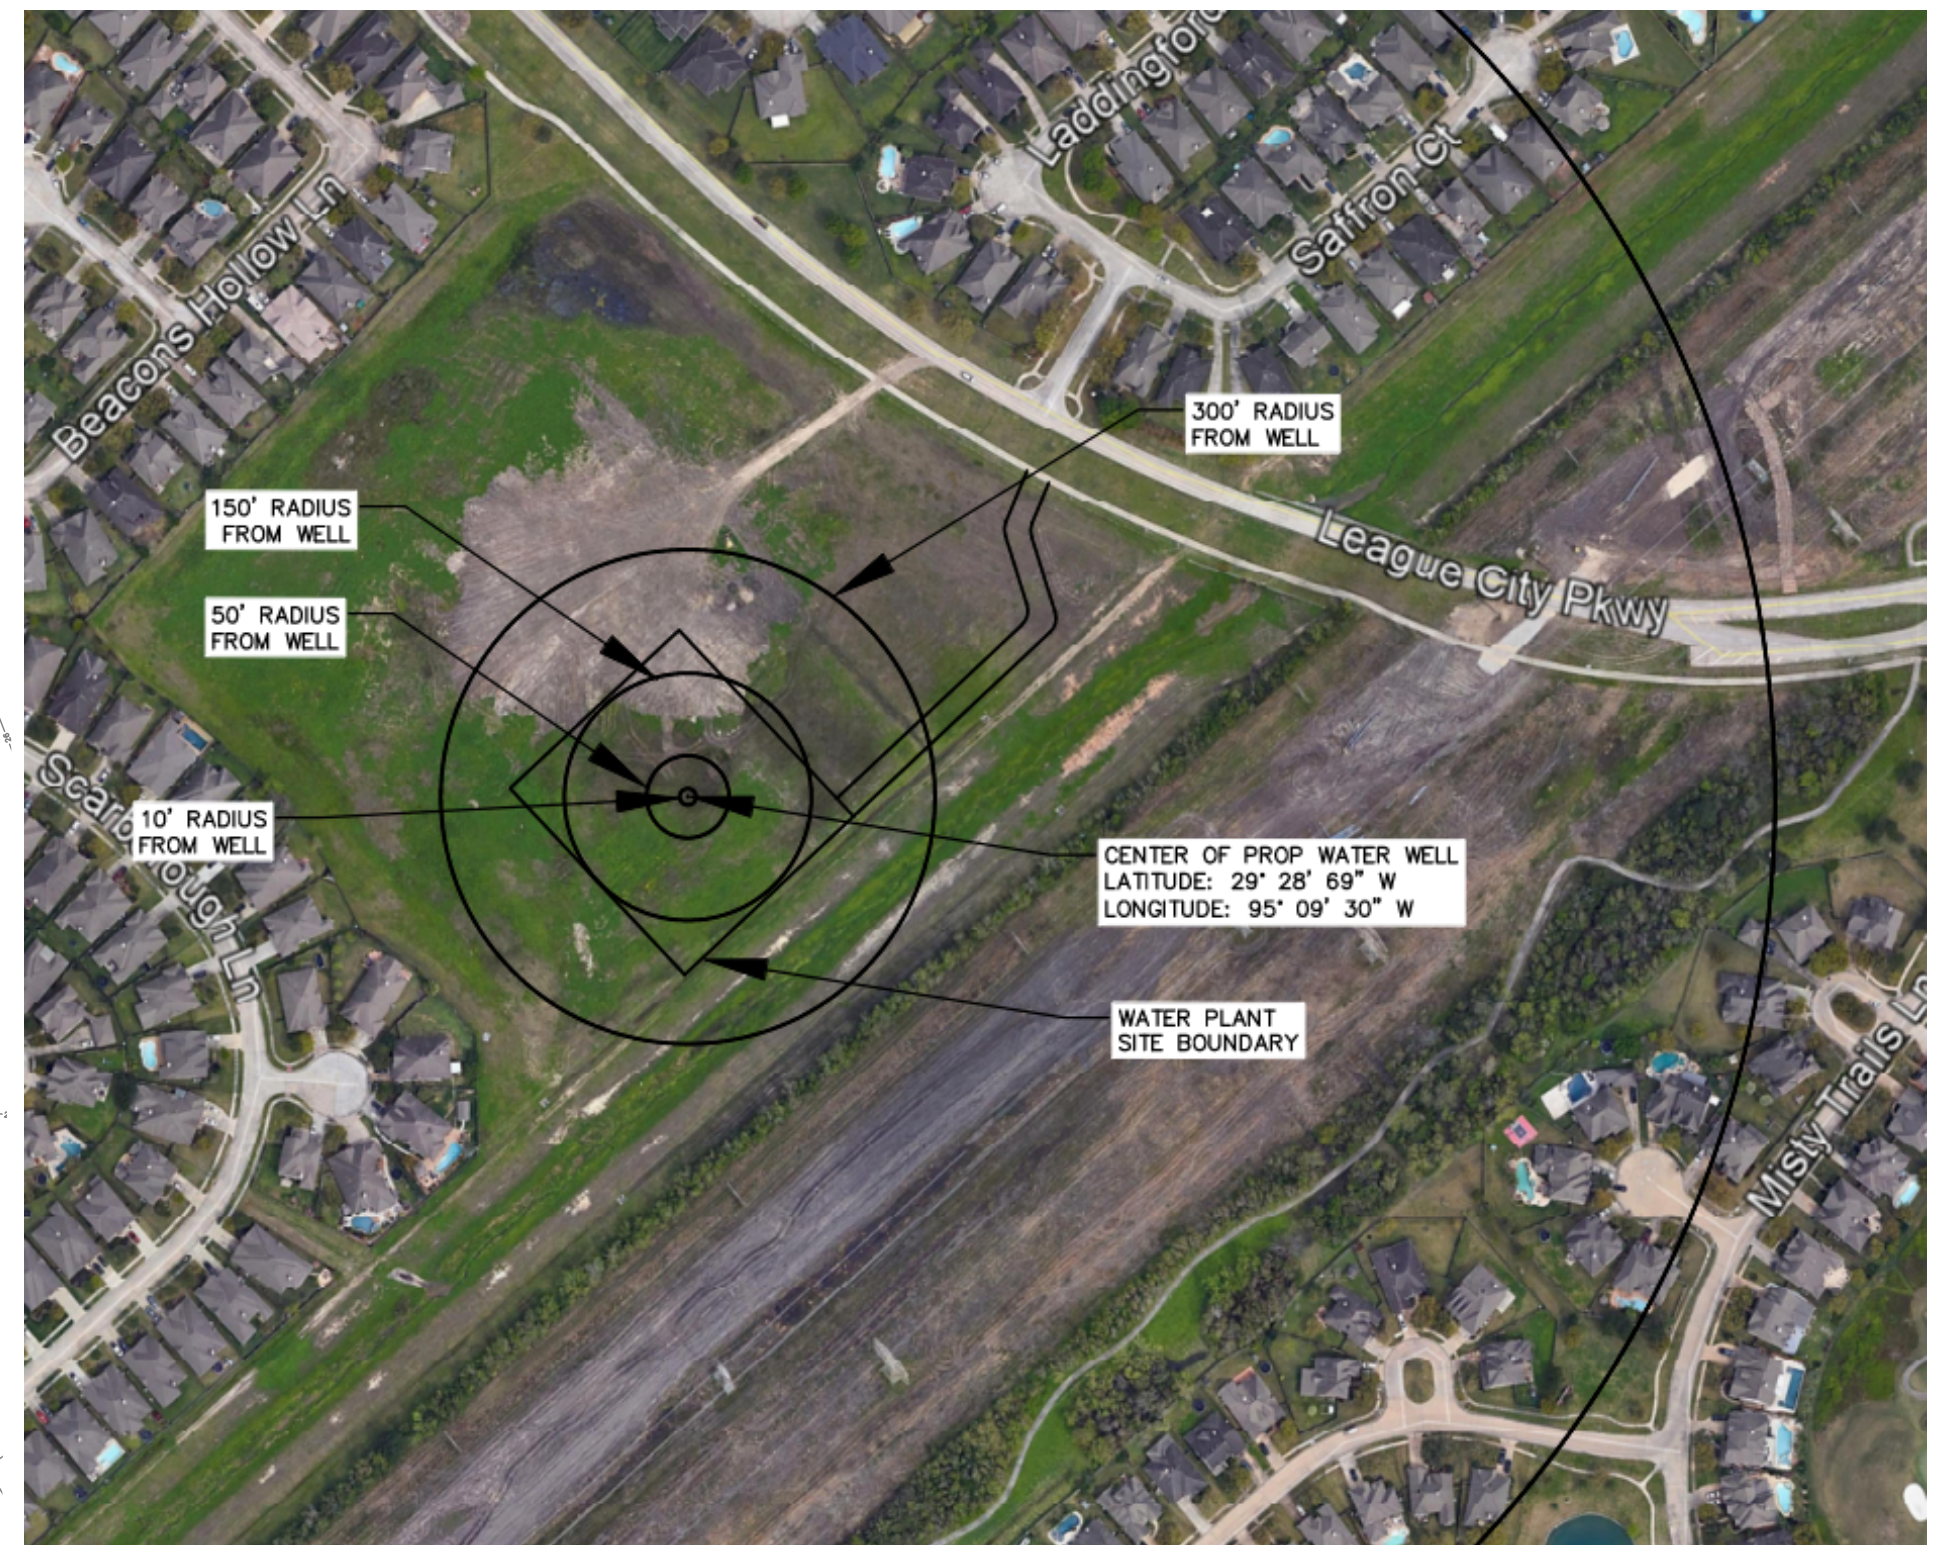

FOR INFORMATIONAL USE ONLY

Sander Engineering
Est. 1971
CONSULTING ENGINEERS, SURVEYORS
Texas Board of Professional Engineers FIRM No. F-517
Texas Board of Professional Land Surveying FIRM No. 10030300

2901 WILCREST DRIVE, SUITE 550
HOUSTON, TEXAS 77042
(713) 784-4830

LEAGUE CITY PARKWAY WEST
BOOSTER PUMP STATION AND
WELL
LEAGUE CITY, TEXAS

GENERAL PROJECT LAYOUT

No.	DATE	REVISION

JOB. No.: 19-053	SHEET NO. OF
DATE: MAY 2021	
DESIGNED BY: R.G.H.	
DRAWN BY: M.A.L.	
CHECKED BY:	
SCALE: AS SHOWN	