


FILE PATH: P:\City Of League City\1113 - Main And Wesley\4-0-Production-Working\4-1-CAD\General\OVERALL PROJECT LAYOUT.dwg

PLOT STYLE: COH.ctb

PLOTTED: 4/12/2023 7:22 PM

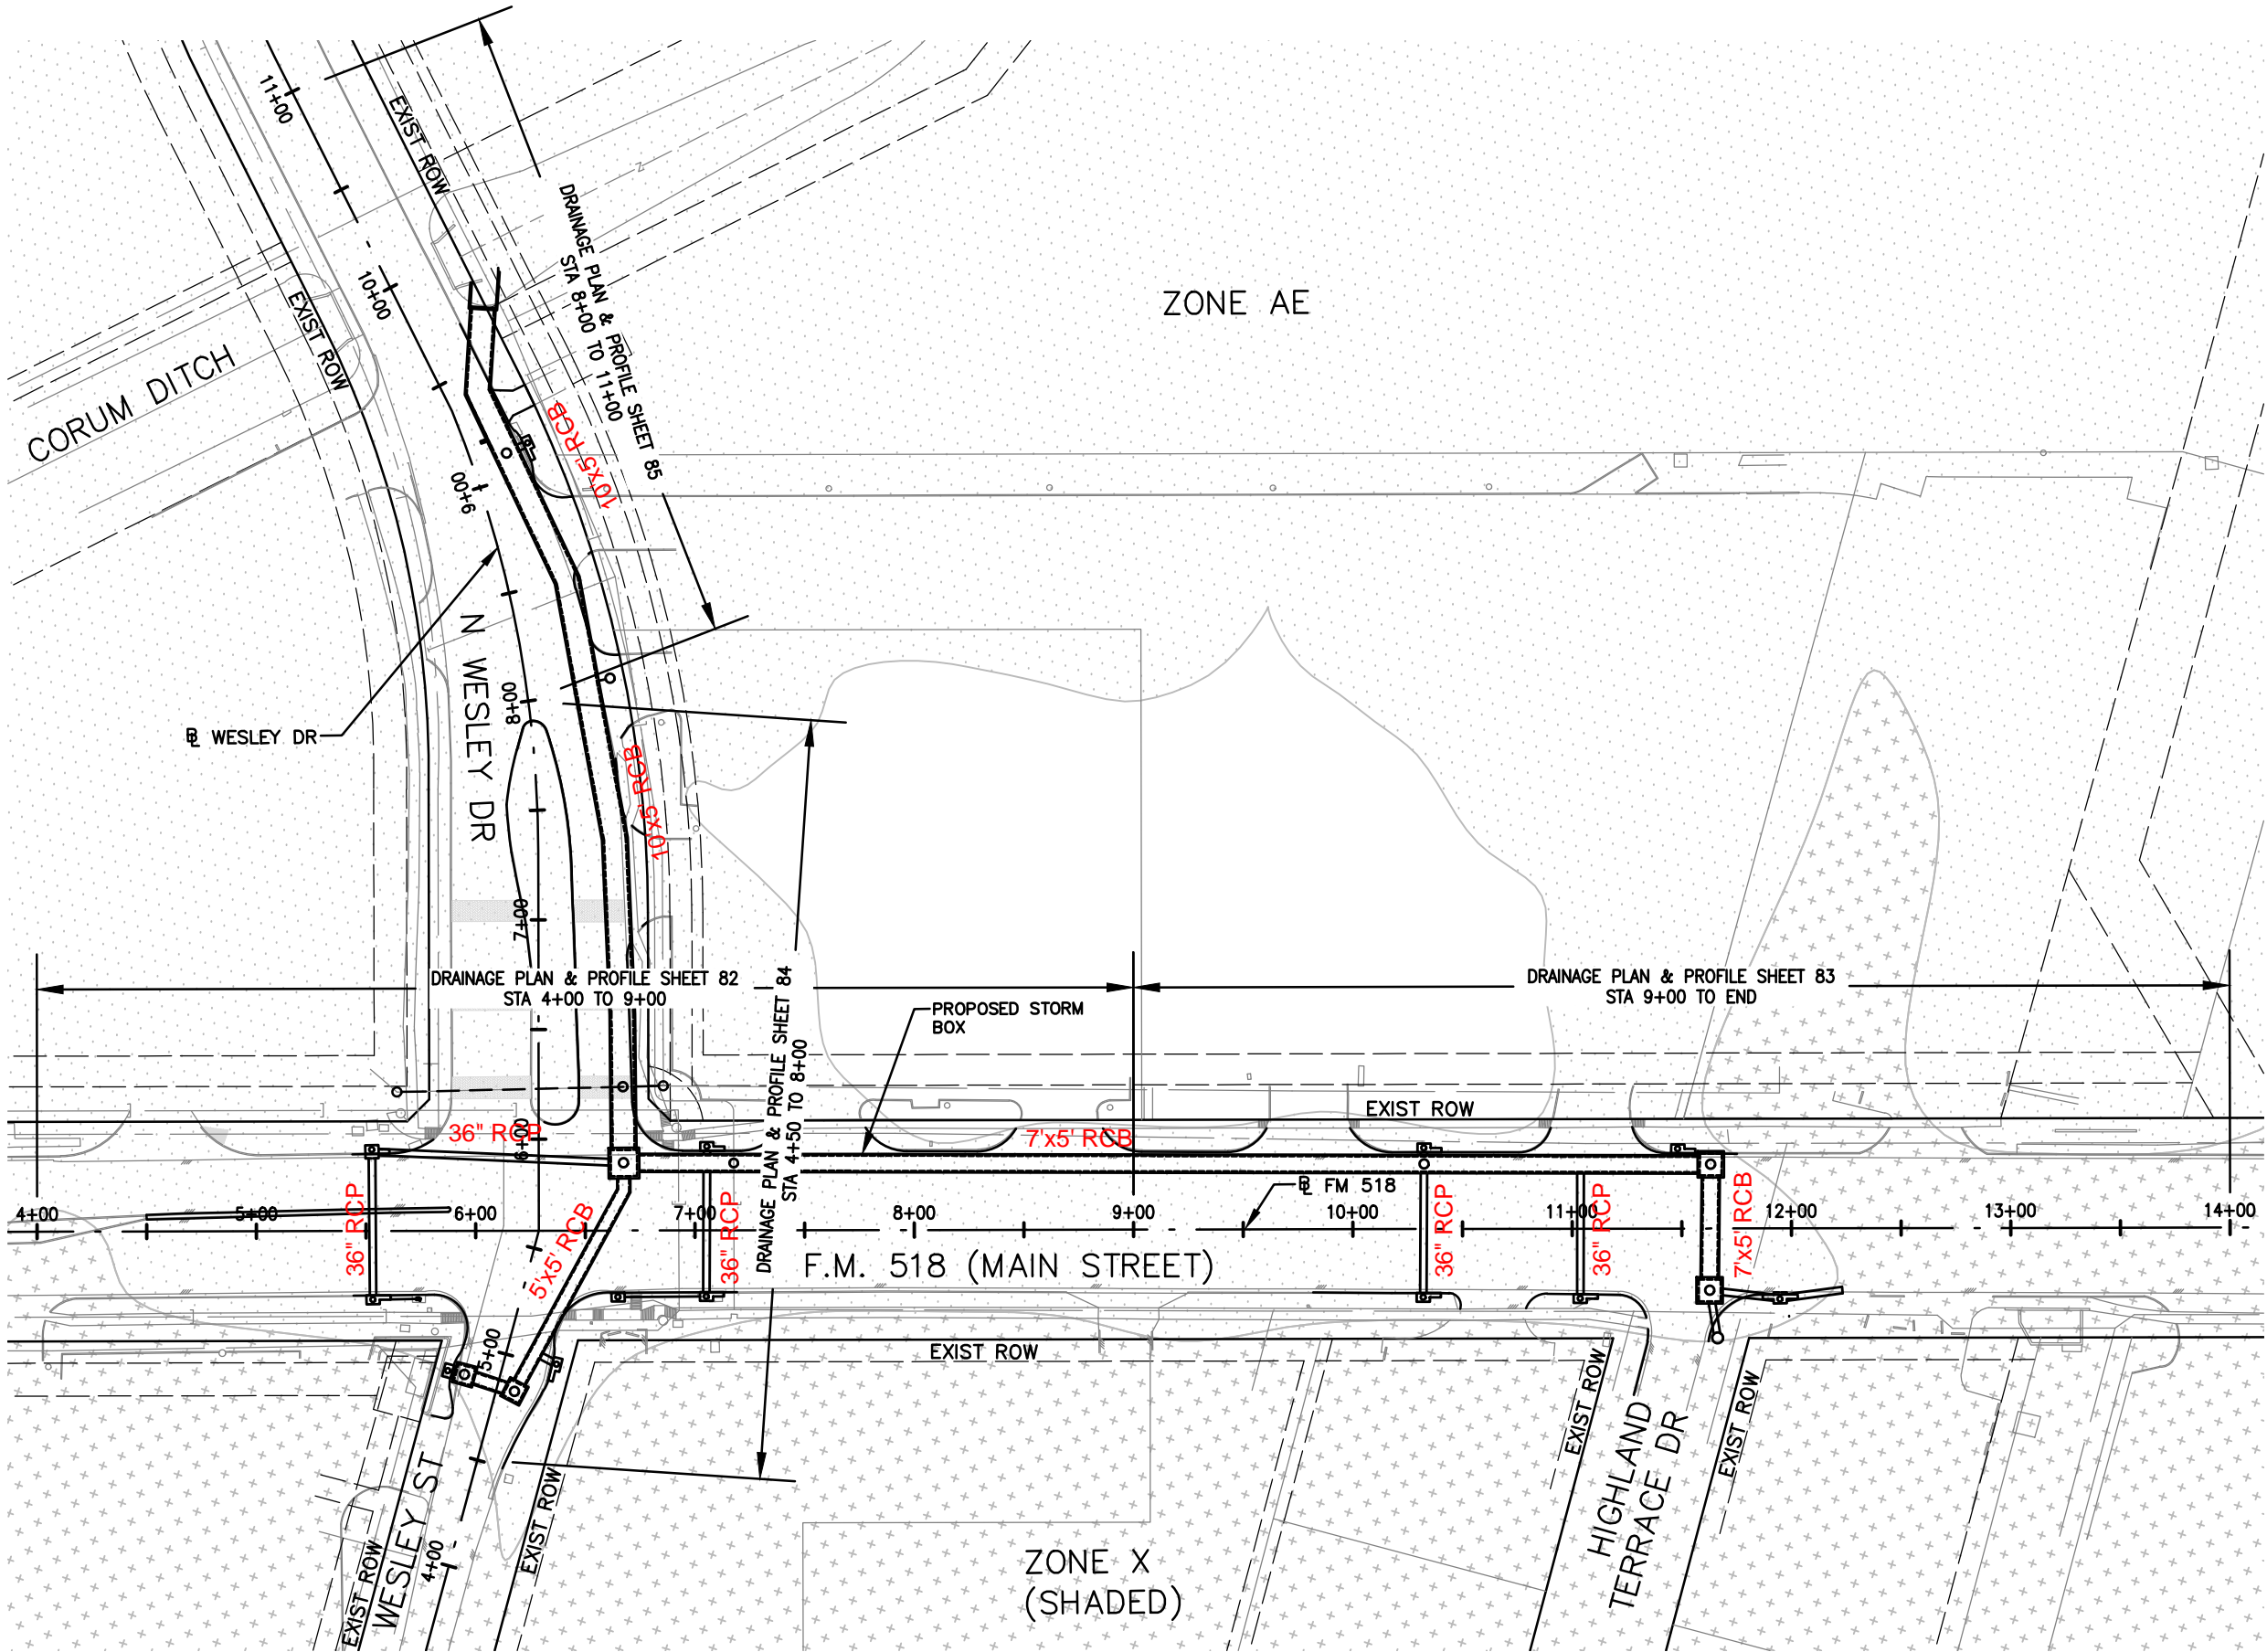


LEGEND

FEMA FLOOD ZONE "AE"

FEMA FLOOD ZONE "X" (SHADED)

FLOOD ZONE NOTES:

THE PROPERTY LIES IN UNSHADED ZONE, SHADED ZONE "X" (AREAS DETERMINED TO BE OUTSIDE THE 0.2% ANNUAL CHANCE FLOODPLAIN), AND ZONE "AE" (FLOODWAY AREA WITH BASE FLOOD ELEVATION DETERMINED), AS DELINEATED ON THE FLOOD INSURANCE RATE MAP FOR GALVESTON COUNTY, TEXAS AND INCORPORATED AREAS, MAP NUMBER 48167C0038G REVISED AUGUST 15, 2019.

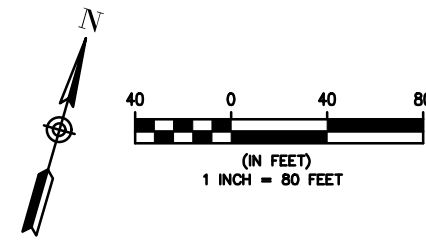

Gauge
ENGINEERING
11750 KATY FRWY, SUITE 400
HOUSTON, TX 77079
WWW.GAUENGINEERING.COM
TEXAS PE FIRM REG #F-20017
SURVEYED BY: KUO & ASSOCIATES
FIRM REG #10075600

CITY OF LEAGUE CITY

**FM 518 AND WESLEY DRIVE
DRAINAGE IMPROVEMENTS**

OVERALL PROJECT LAYOUT

SHEET 1 OF 1	
LEAGUE CITY PROJECT NO.	FOR CITY OF LEAGUE CITY USE ONLY
DR 2010	
DRAWING SCALE	
AS NOTED	
CITY OF LEAGUE CITY PM	
JAIME DINO	
SHEET NO.	OF