



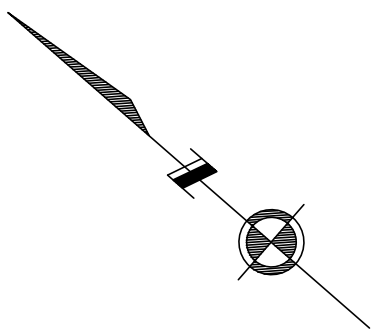

(PROPOSED DETENTION POND)

SHEET 14 & 15

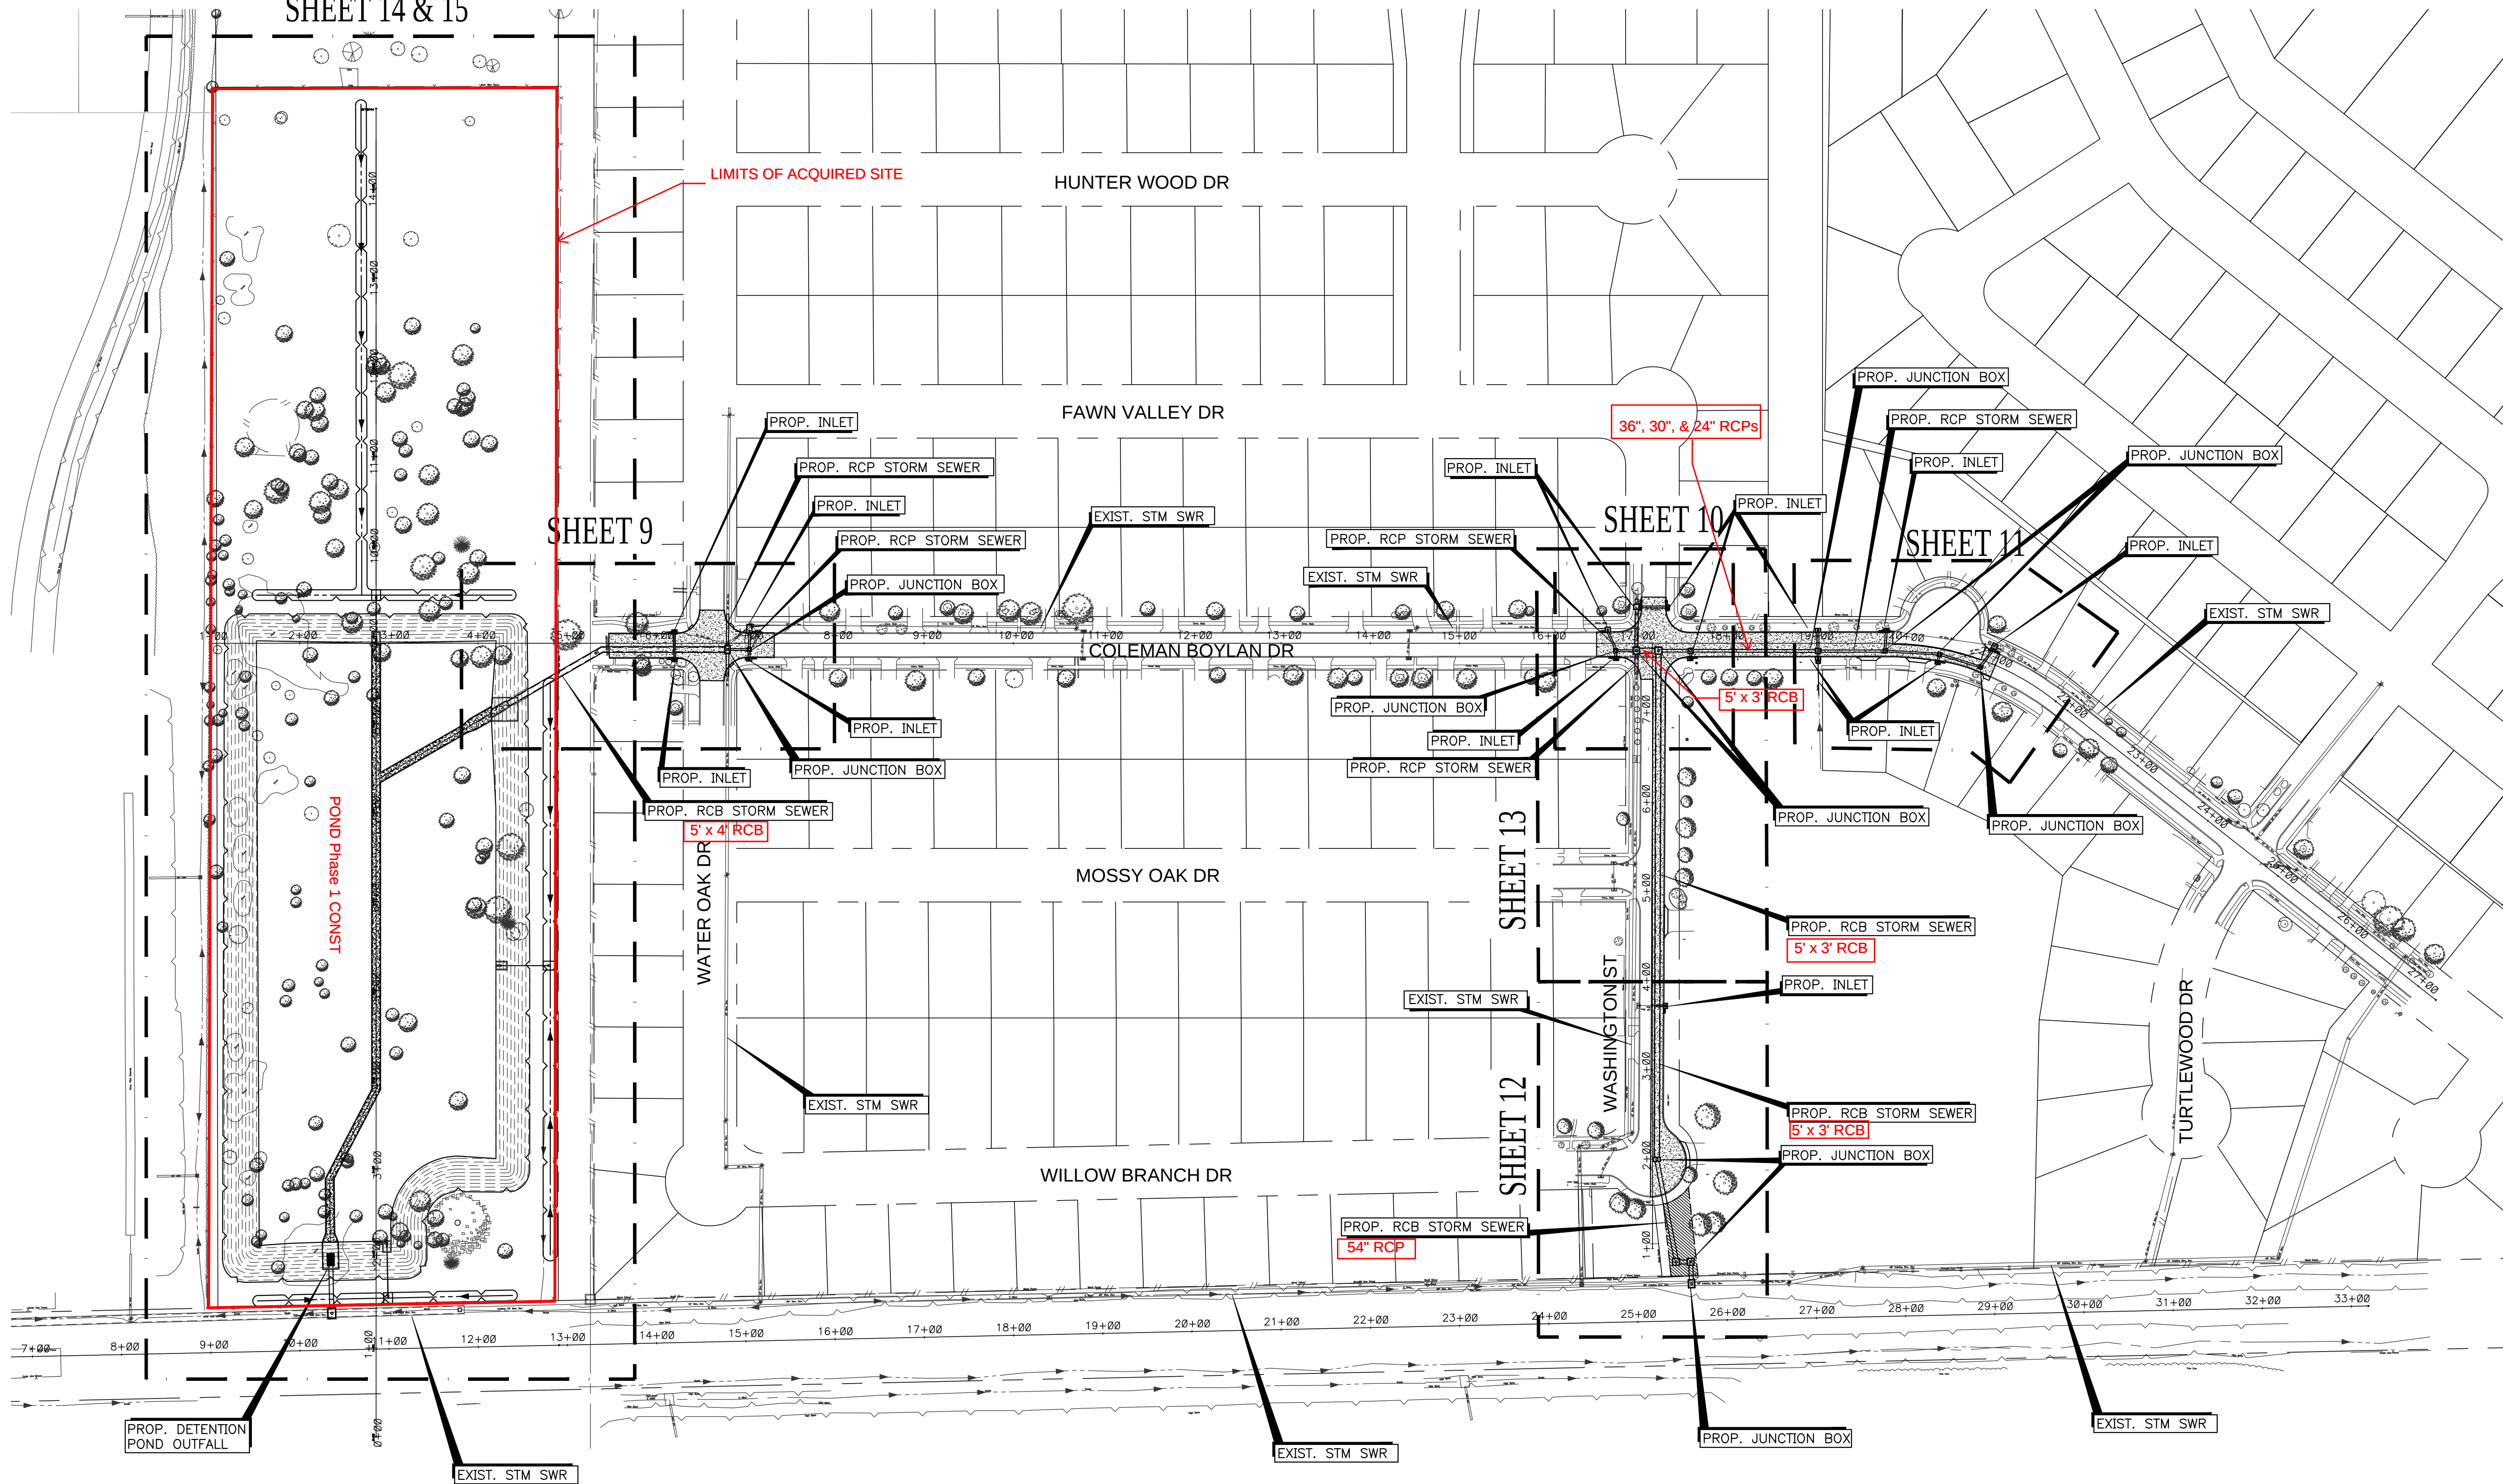

MK.	DESCRIPTION	DATE	DWN.	CHK.

ARKK ENGINEERS
7322 Southwest Freeway, Suite 1040 • Houston, Texas 77074
(713) 400-2755 • www.arkkengineers.com • TX PE Firm No. 13872

City of League City, Texas
Oaks of Clear Creek
Detention Pond Improvements

Overall Layout

Job No.: 21-021	Scale:	SHEET
Date: May 2026	HORZ: 1"=80'	1
Dwn By: D. Fattig	VERT:	
Chkd By: J. Rudloff		OF

For Informational Use Only